


FRONT ELEVATION
SCALE: 1/4" = 1'-0" (HALF SCALE = 1/8" = 1'-0")

1

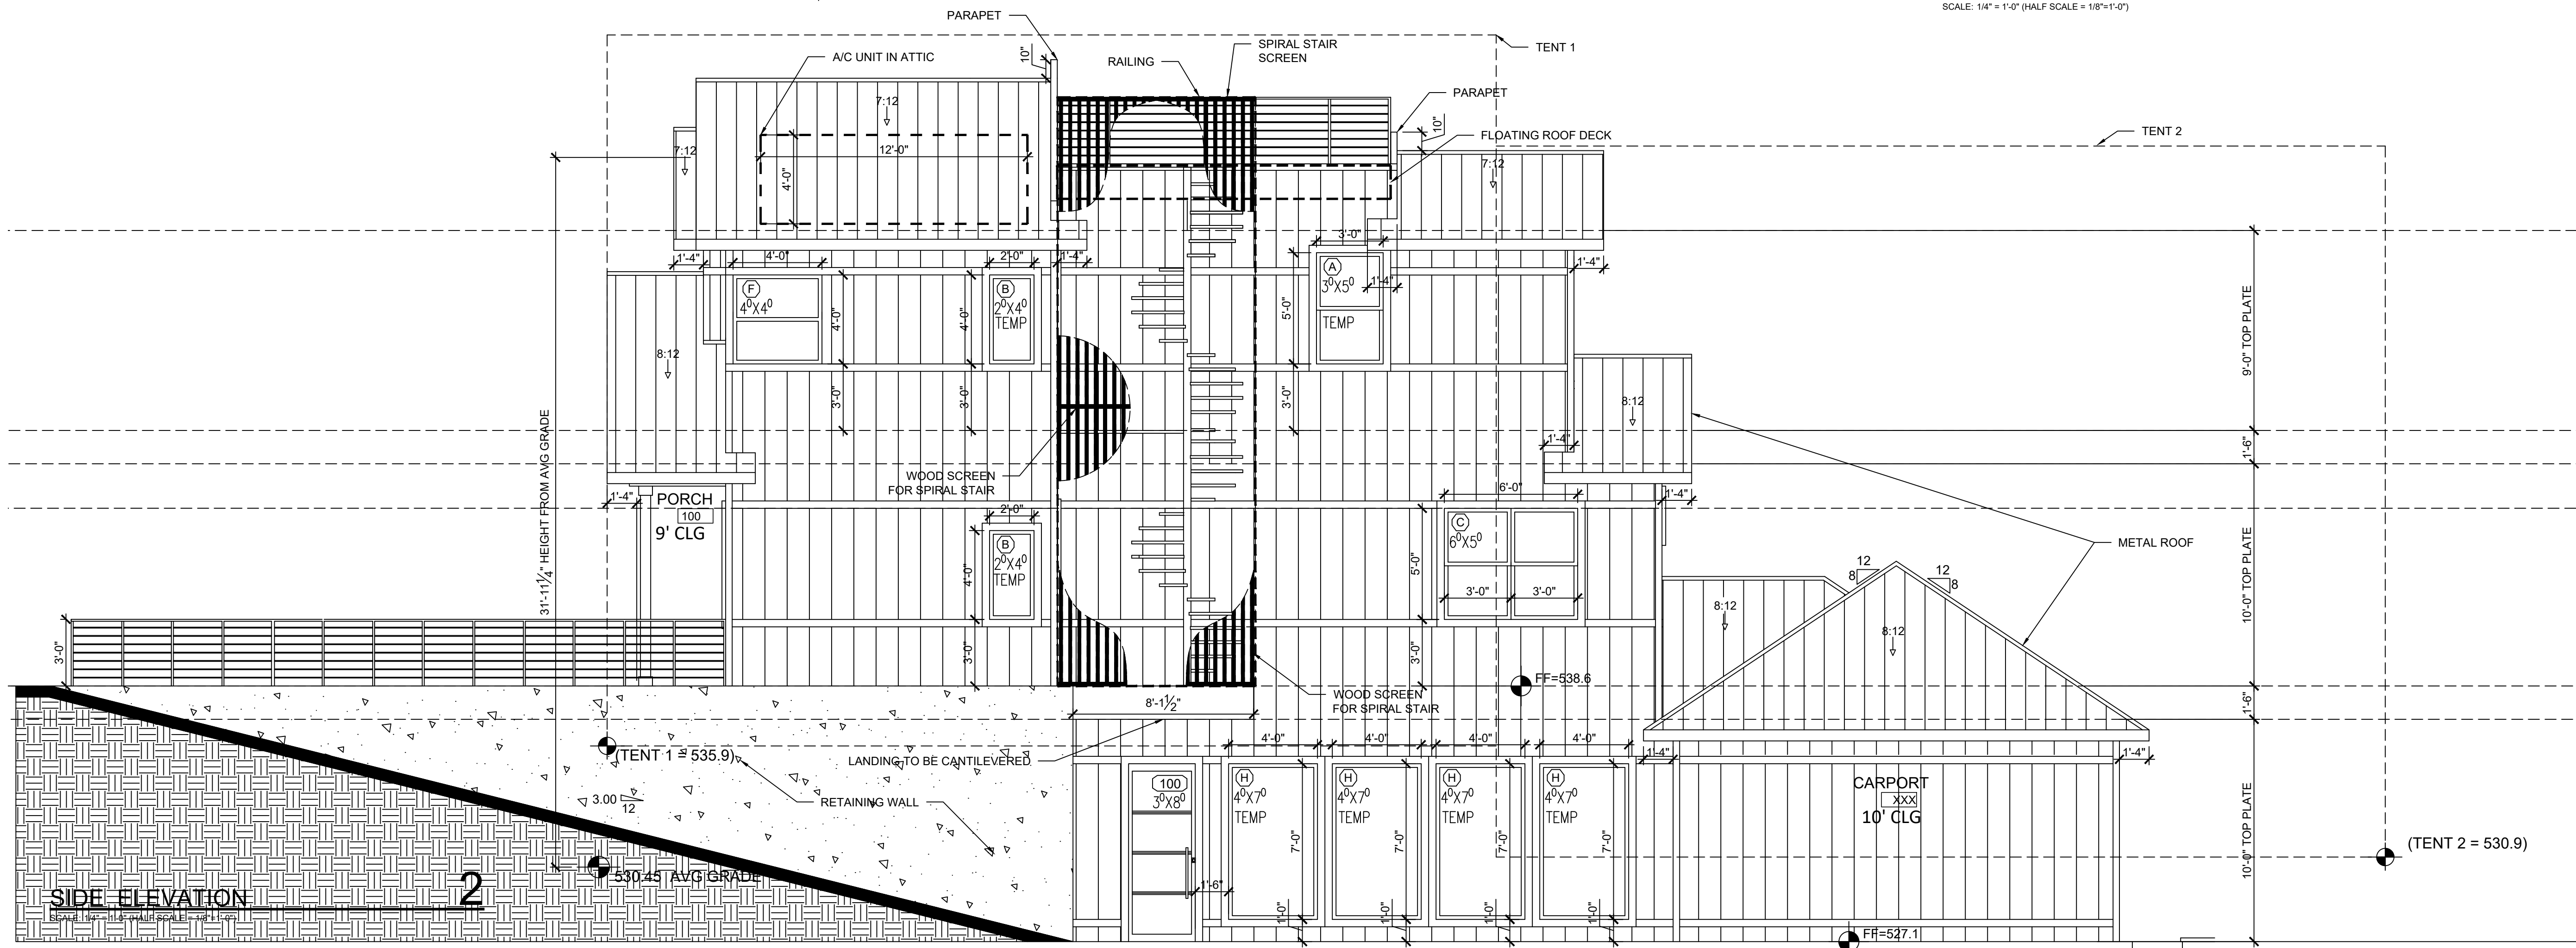

SIDE ELEVATION

2



06/17/2021

date issues & revisions dsgrn aprv

description
ELEVATIONS

number

A4.0

DATE: June 18, 2021 2:48 PM PLOTTED BY: MOPAL
D:\DROBOX\PARADISA HOMES\TEAM\POLBER2\PLANS IN DESIGN\1104 TOYATH\1104 TOYATH FINAL.DWG Copyright © 2018