



TAG	QUANTITY	WIDTH	HEIGHT	TYPE
A	4	3/0	5/0	SINGLE HUNG ( 1 TEMP)
B	3	2/0	4/0	SH (TEMP)
C	1	6/0	5/0	(2) 3/0X5/0 SH + MULLED
D	2	6/0	2/0	FIXED
E	8	4/0	2/0	FIXED
F	2	4/0	4/0	(2) 4/0 X 2/0 + MULLED
G	1	3/0	2/0	FIXED
H	4	4/0	7/0	FIXED + TEMP

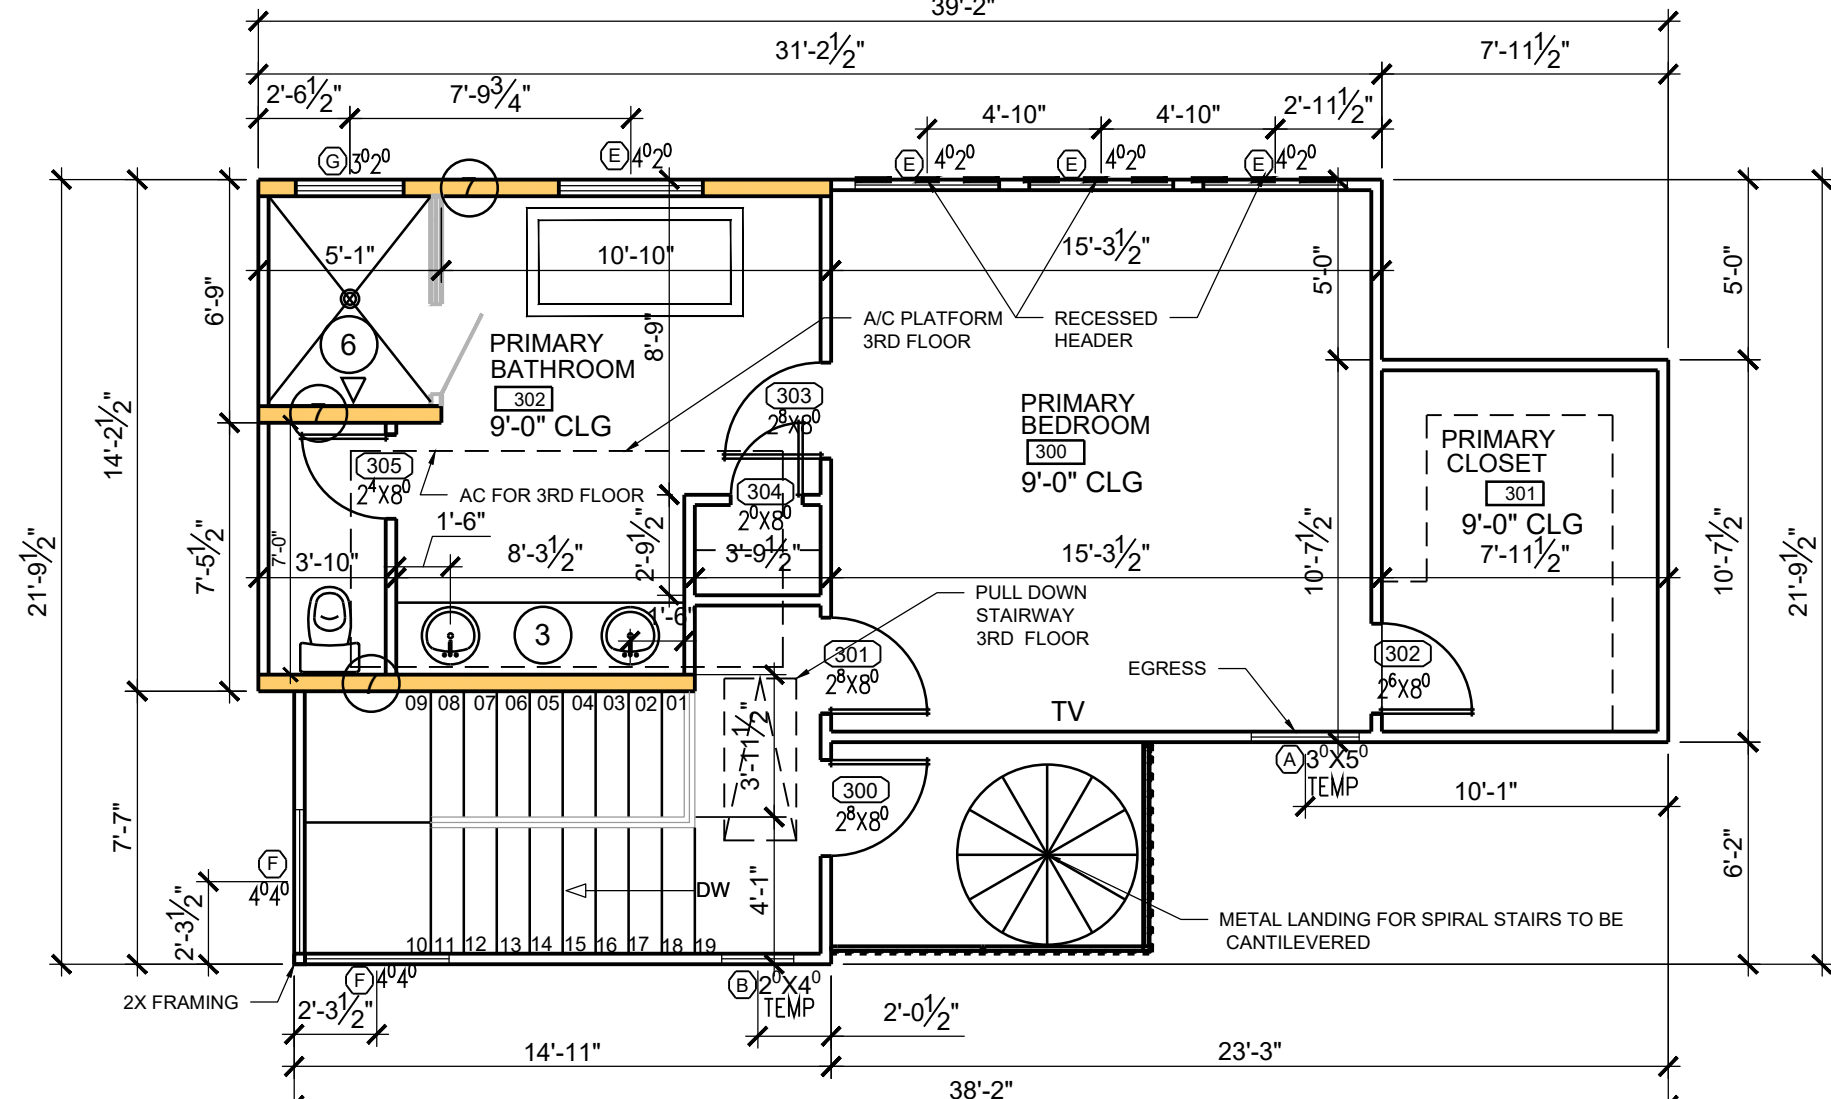

**3RD LEVEL FLOOR PLAN 1**  
 SCALE: 3/16" = 1'-0" (HALF SCALE = 3/32"=1'-0")

Door No	Width	Height	Swing	Notes
100	3/0	8/0	LH	CUSTOM ENTRY
101	12/0	8/0	SLDR	PBACK PORCH
102	2/4	8/0	LH	STAIR CLOSET
103	2/6	8/0	RH	AC CLOSET
104	2/6	8/0	RH	RESTROOM 105
200	3/0	8/0	LH	ENTRY 200
201	2/8	8/0	RH	BEDROOM 201
202	2/6	8/0	RH	CLOSET 202
203	2/0	8/0	LH	COAT CLOSET
204	2/8	8/0	LH	UTILITY
205	2/8	8/0	LH	BATH 203
206	2/8	8/0	LH	BEDROOM 205
207	2/6	8/0	LH	CLOSET 206
208	2/8	8/0	LH	TO SPIRAL STAIRS (CUSTOM)
300	2/8	8/0	LH	TO SPIRAL STAIRS (CUSTOM)
301	2/8	8/0	RH	PRIMARY ROOM
302	2/6	8/0	RH	PRIMARY CLOSET
303	2/8	8/0	LH	PRIMARY BATHROOM
304	2/0	8/0	RH	LINEN
305	2/4	8/0	RH	TOILET

**2ND LEVEL FLOOR PLAN 2**  
 SCALE: 3/16" = 1'-0" (HALF SCALE = 3/32"=1'-0")

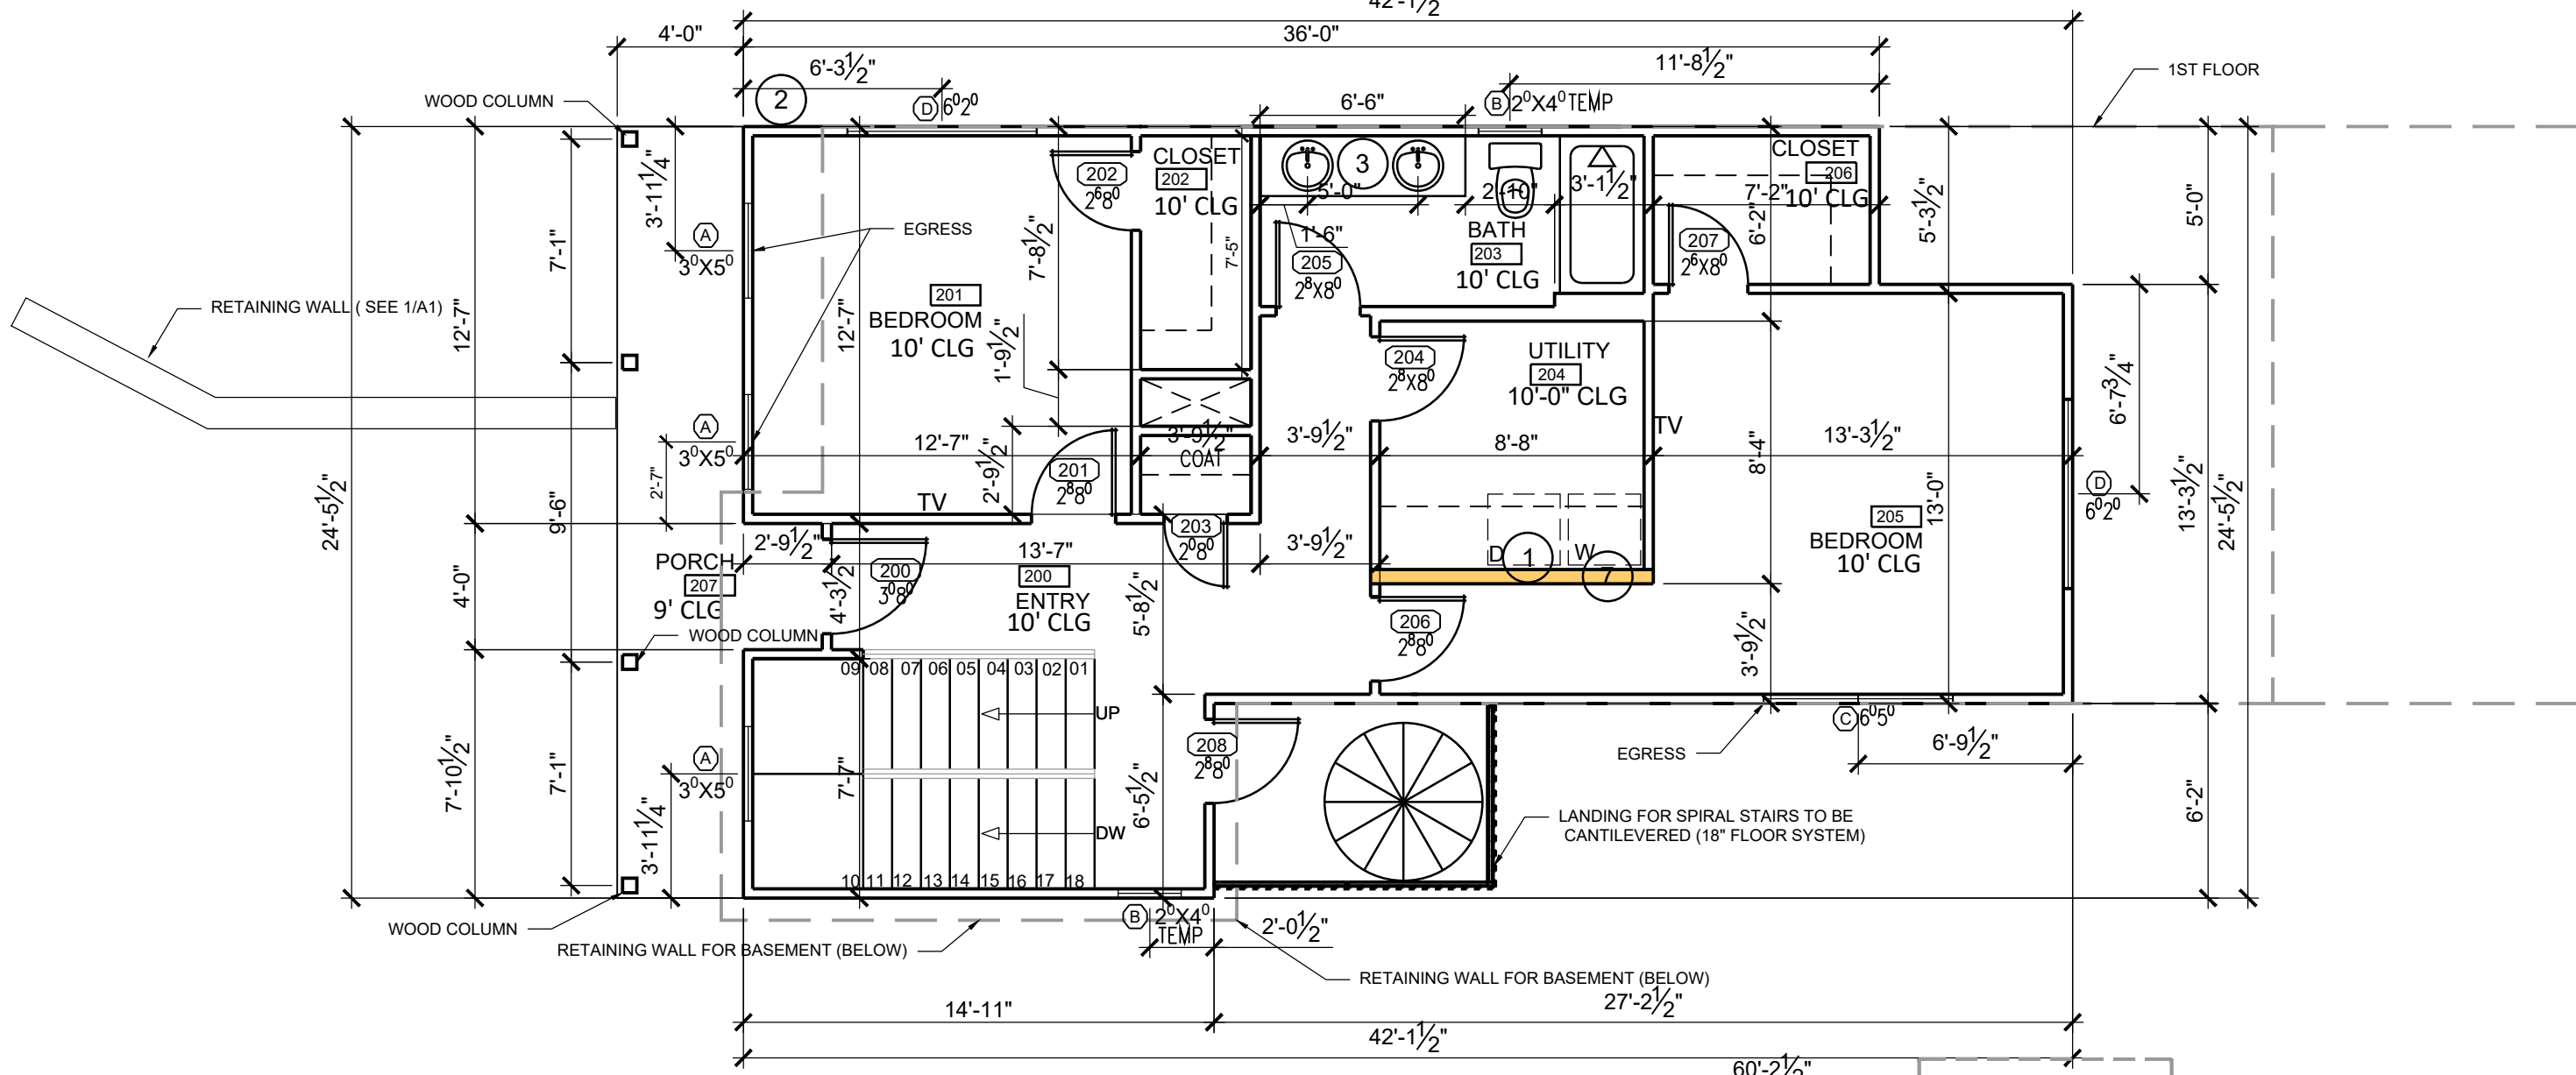

- KEYED NOTES**
- 1 PROVIDE GAS
  - 2 HOSE BIBB WITH ANTI SIPHON
  - 3 NOTE: PROVIDE 2X6 BLOCKING @ 34" AFF AROUND PERIMETER OF THIS RESTROOM EXCEPT BEHIND THE SINK
  - 4 MAXIMUM 1/2" CHANGE IN LEVEL
  - 5 PROVIDE GLASS SURROUND WITH 30" SHOWER DOOR WITH RECESSED SLAB
  - 6 PROVIDE GLASS SURROUND WITH 30" SHOWER DOOR
  - 7 2X6 WALL



06/17/2021


date	issues & revisions	dsgr	aprv

description  
**1ST, 2ND & 3RD LEVEL FLOOR PLAN**

number

**A2.0**

**1ST LEVEL FLOOR PLAN 3**  
 SCALE: 3/16" = 1'-0" (HALF SCALE = 3/32"=1'-0")

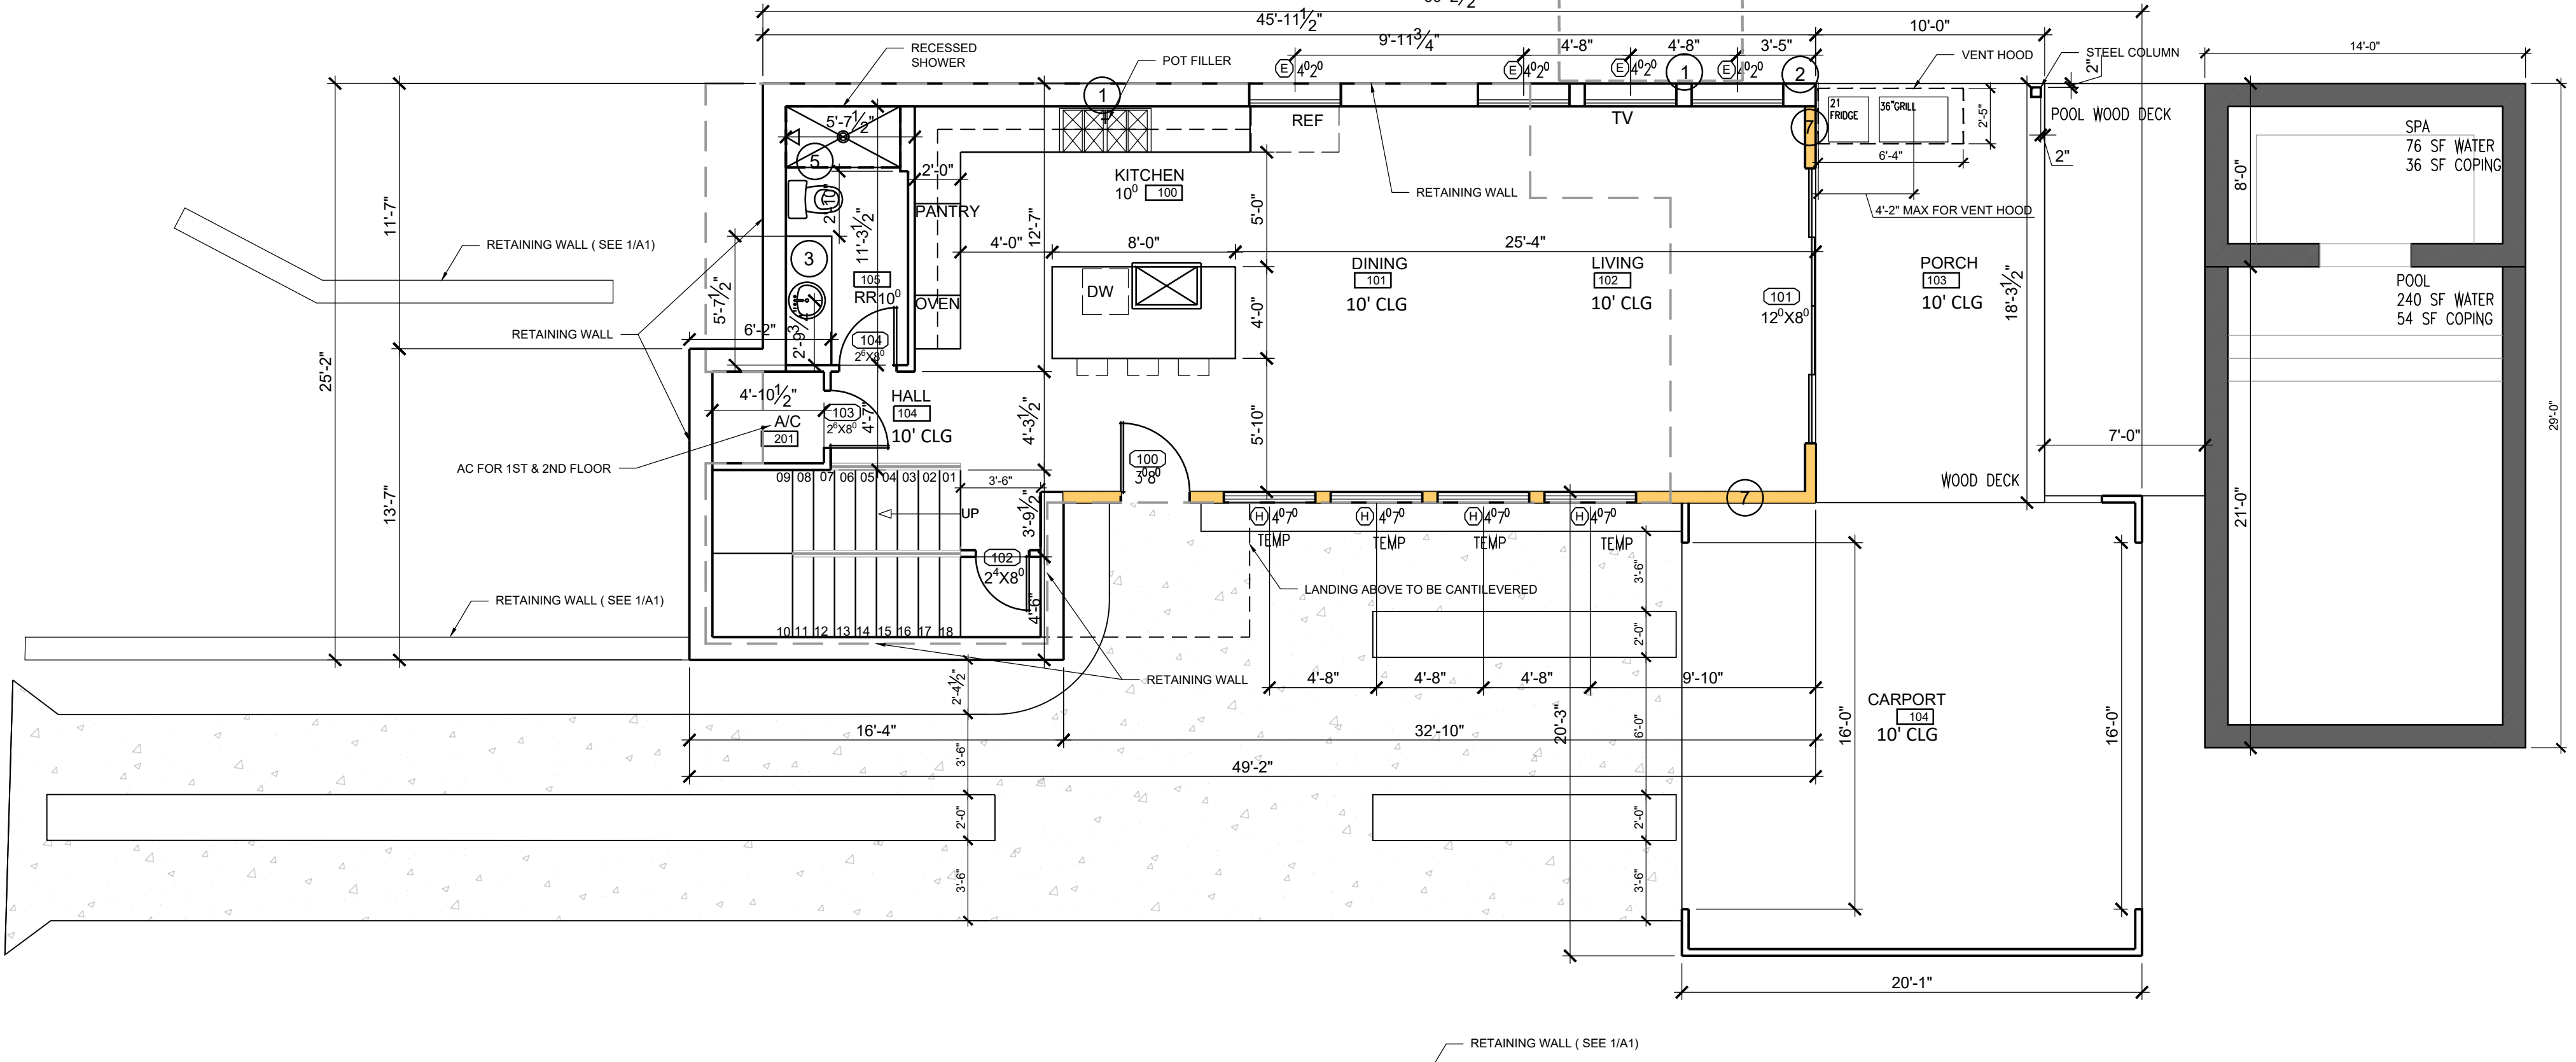

DATE: June 18, 2024 2:48 PM PLOTTED BY: MORAL  
 D:\PROJECTS\PARADISAHOMES\TEAM FOLLERO\PLANS IN DESIGN\1104 TOYATH\1104\_Toyath\_Final.dwg  
 Copyright © 2014