


REAR ELEVATION
SCALE: 1/4" = 1'-0" (HALF SCALE = 1/8" = 1'-0")



SIDE ELEVATION
SCALE: 1/4" = 1'-0" (HALF SCALE = 1/8" = 1'-0")

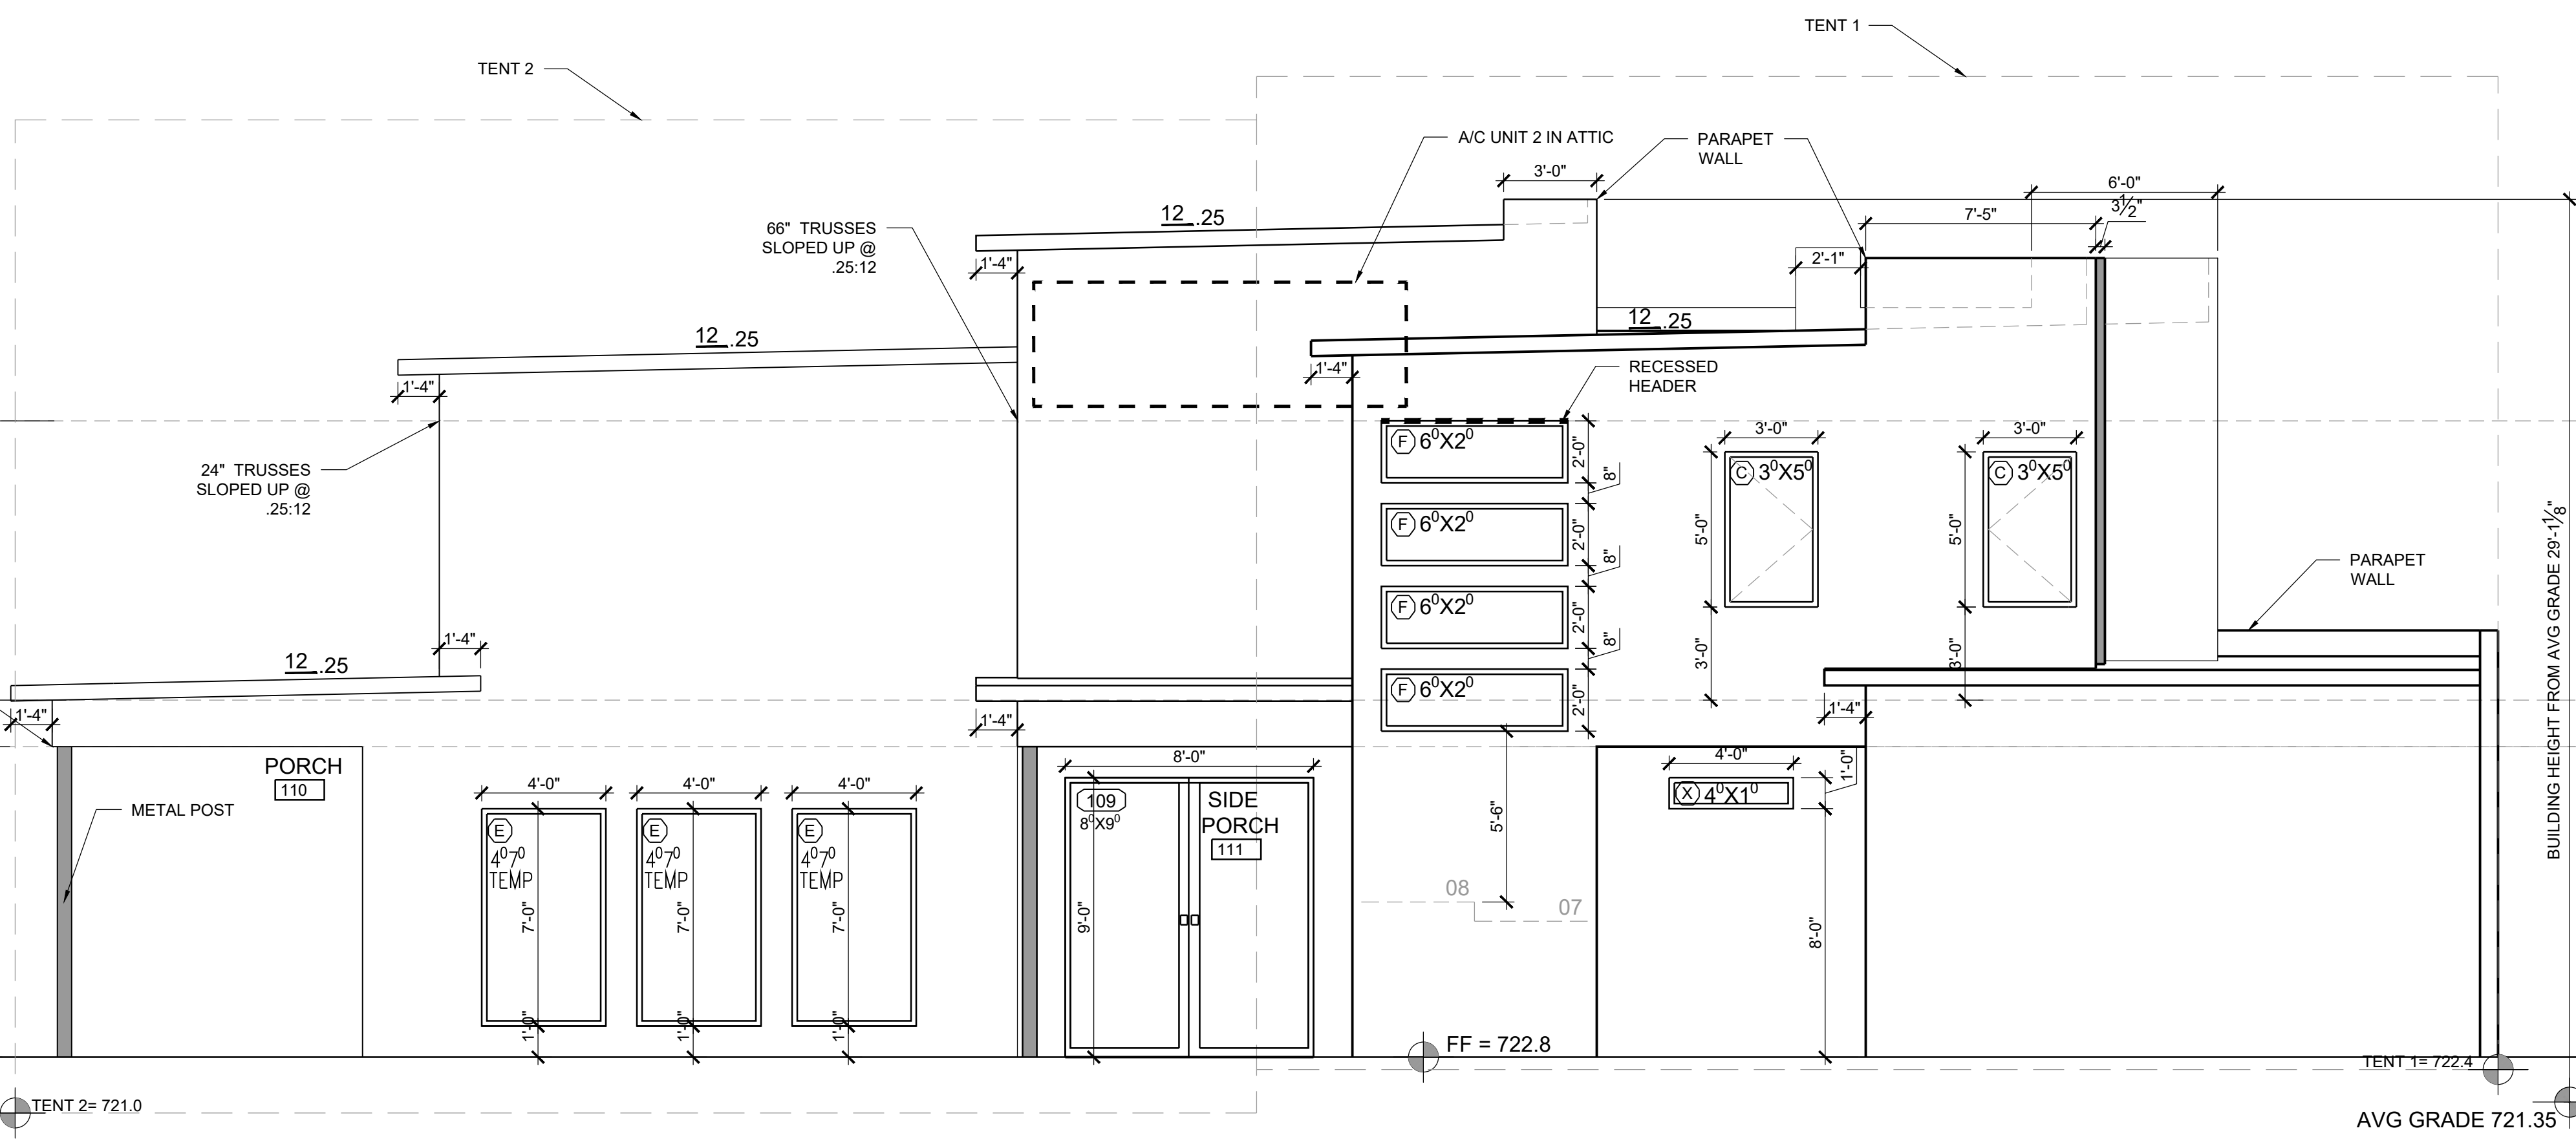

09/28/2021

date issues & revisions dsgr aprv

ELEVATIONS

number

A4.1

DATE: September 29, 2021 9:44 AM PLOTTED BY: MGRAL
D:\PROJECTS\1505 PIEDMONT\1505 PIEDMONT\1505 PIEDMONT.DWG
FOLDER2 PLANS IN DESIGN\1505 PIEDMONT\1505 PIEDMONT.DWG
Copyright © 2014