



09/28/2021

date issues & revisions dsgn aprv


description

ELEVATIONS

number

A4.0


Copyright © 2014

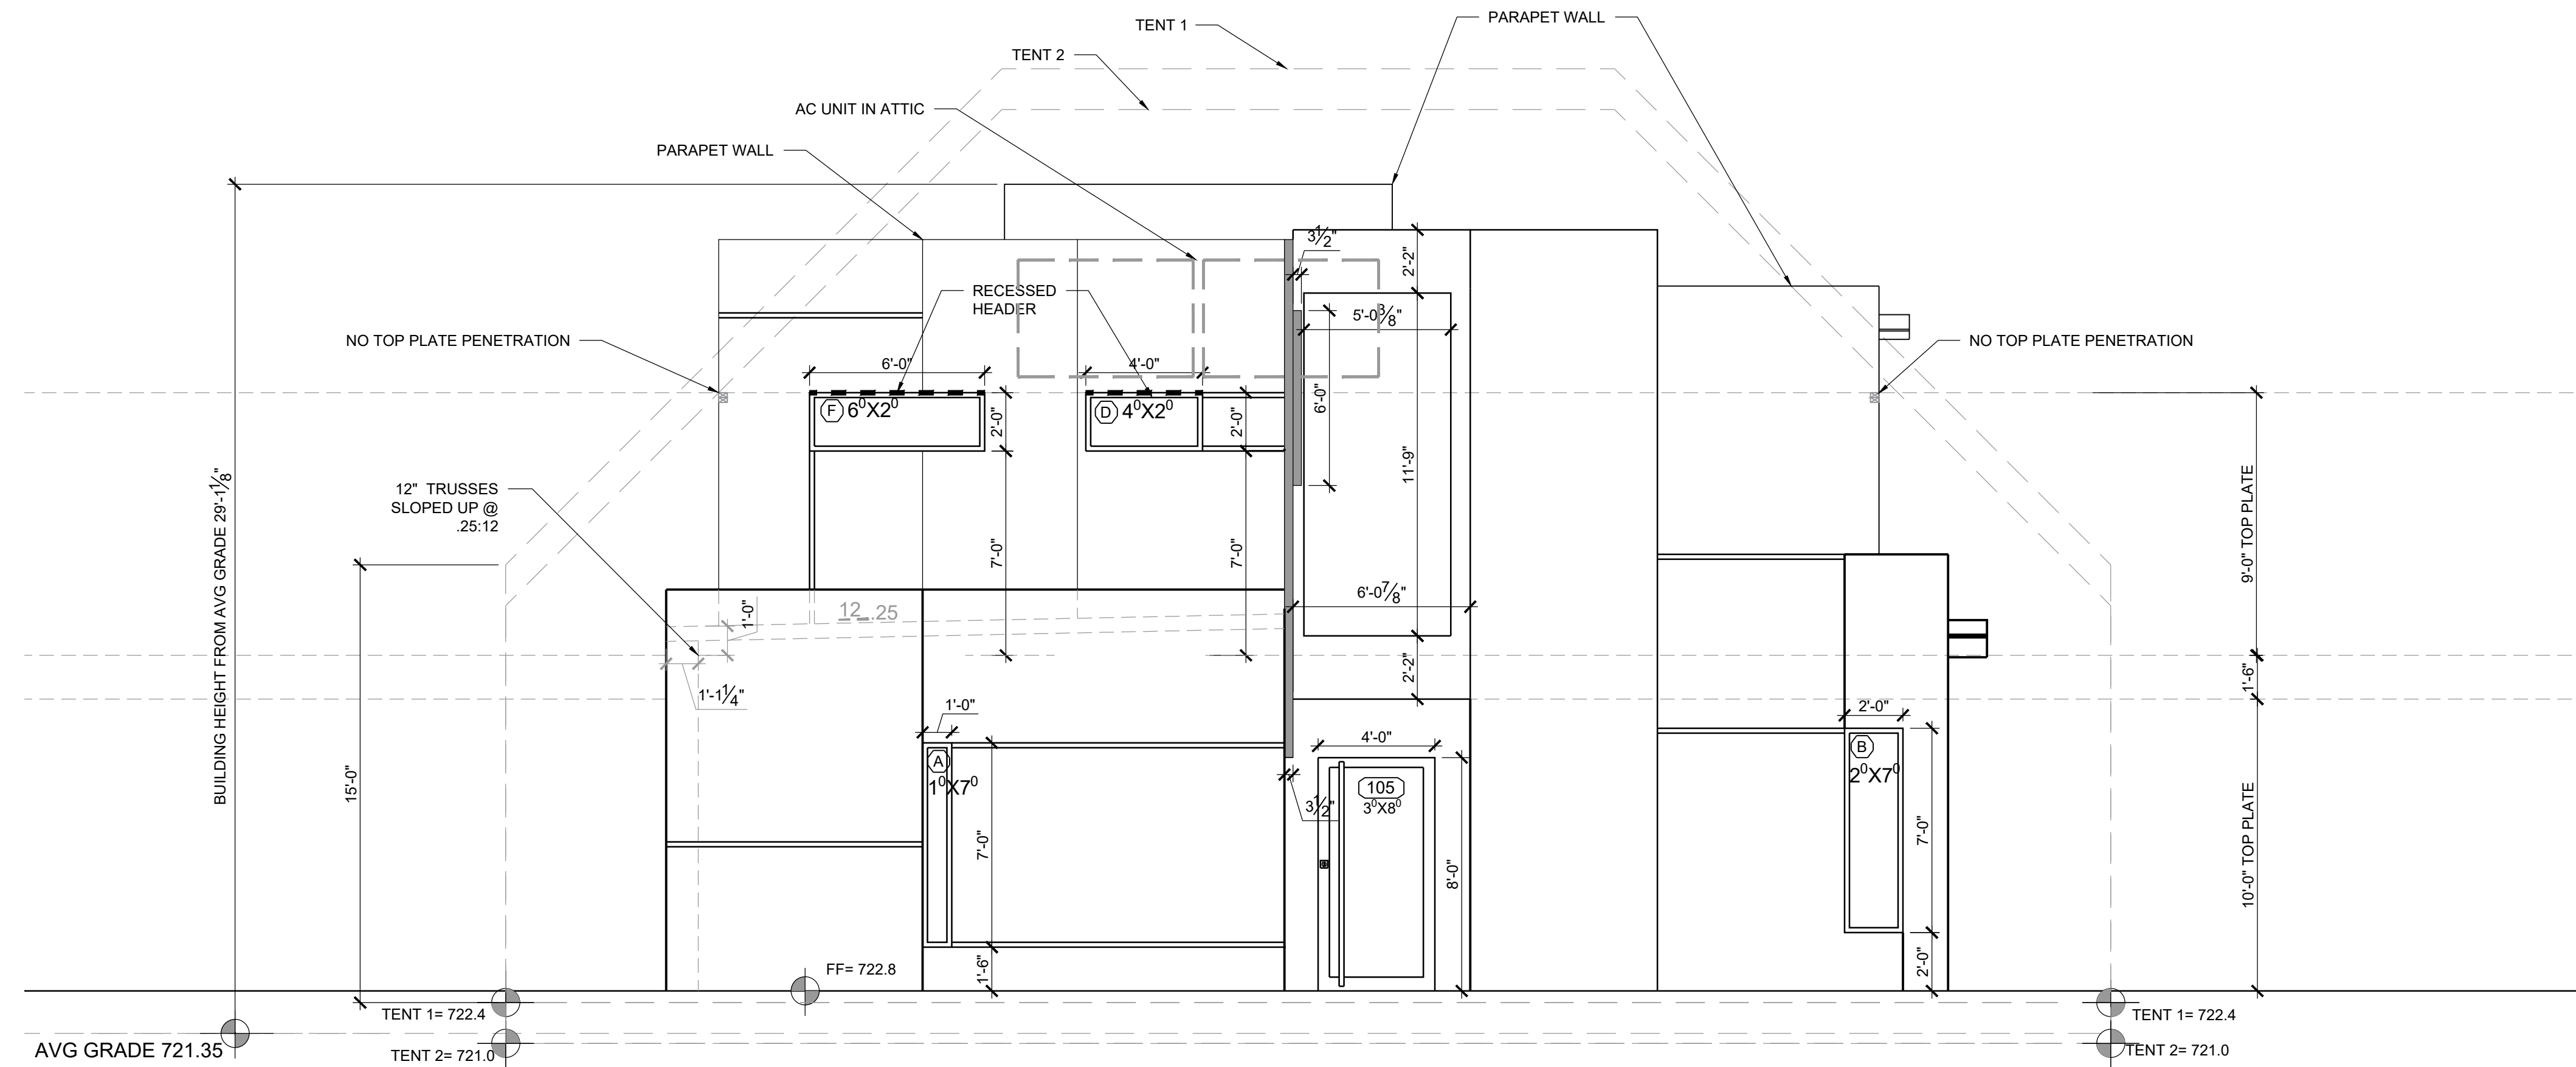

FRONT ELEVATION

SCALE: 1/4" = 1'-0" (HALF SCALE = 1/8" = 1'-0")

2

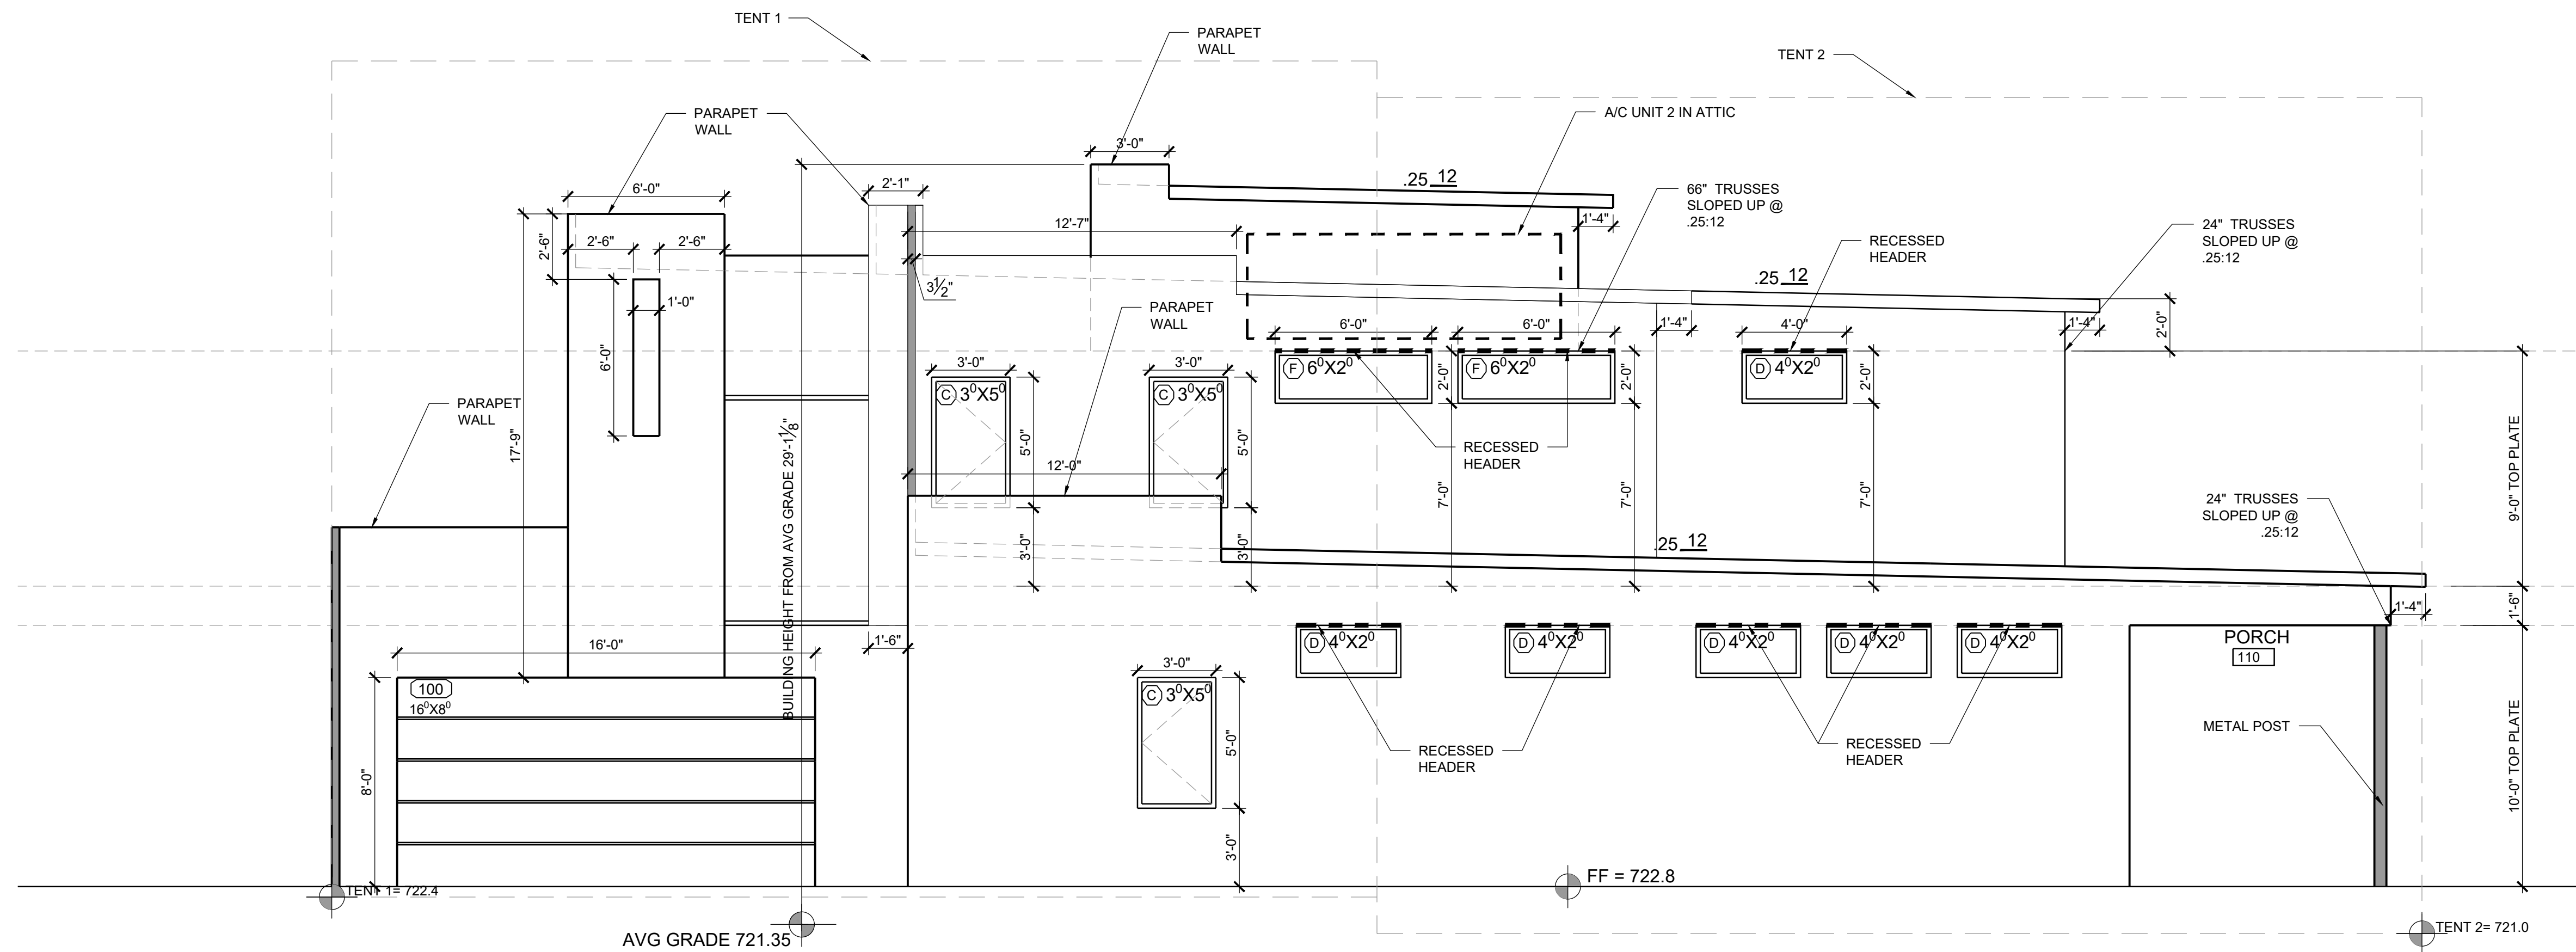

SIDE ELEVATION

SCALE: 1/4" = 1'-0" (HALF SCALE = 1/8" = 1'-0")

1