


REAR ELEVATION  
SCALE: 1/4" = 1'-0" (HALF SCALE = 1/8" = 1'-0")

1

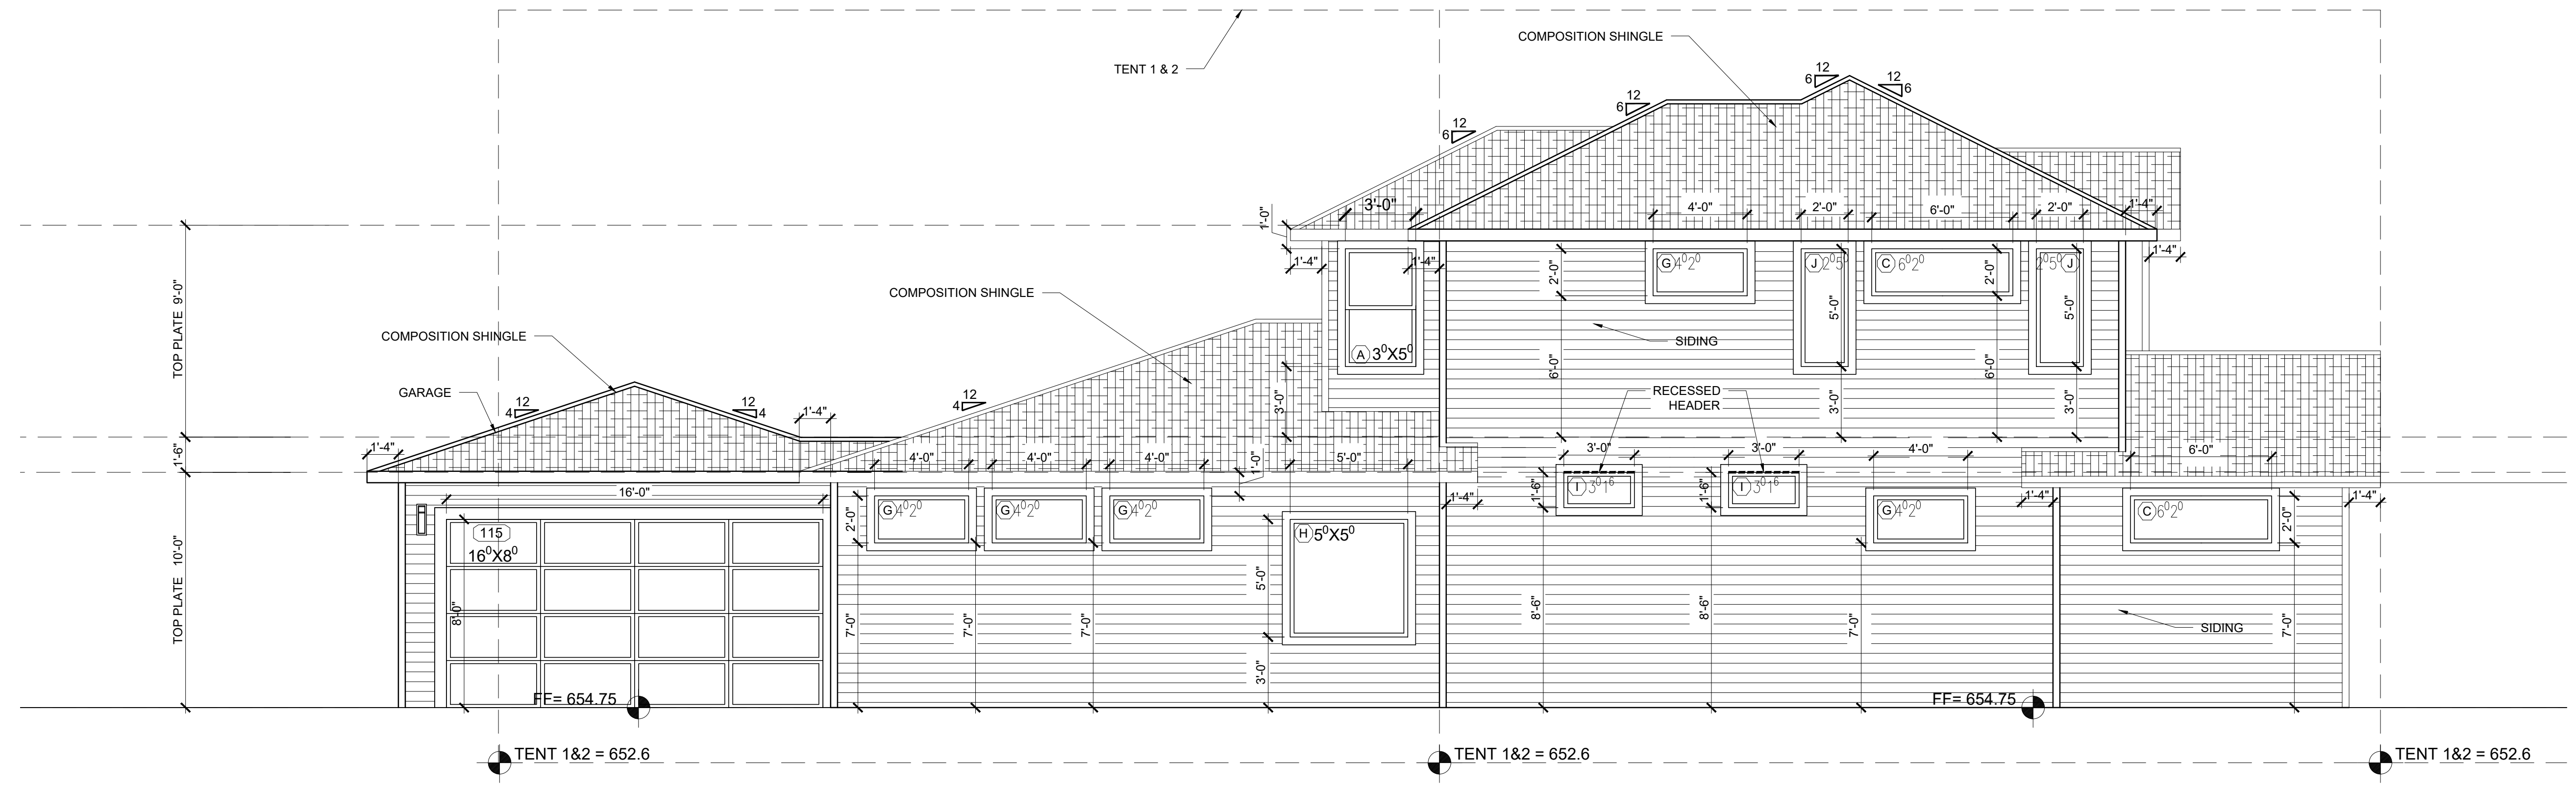

SIDE ELEVATION  
SCALE: 1/4" = 1'-0" (HALF SCALE = 1/8" = 1'-0")

2



05/07/2021

date	issues & revisions	dsgr	aprv

description  
**ELEVATIONS**

number

**A4.1**

DATE: May 7, 2021 3:37 PM  
 PLOTTED BY: MANUEL  
 C:\BEN\MANUELD\PROJ\PARADISA HOMES\PARADISA HOMES TEAM FOLDER\2 PLANS IN DESIGN\1610 HOUSTON\1610 HOUSTON.DWG  
 Copyright © 2018