



05/07/2021

date	issues & revisions	dsgr	apr


description

ELEVATIONS

number

A4.0


Copyright © 2018

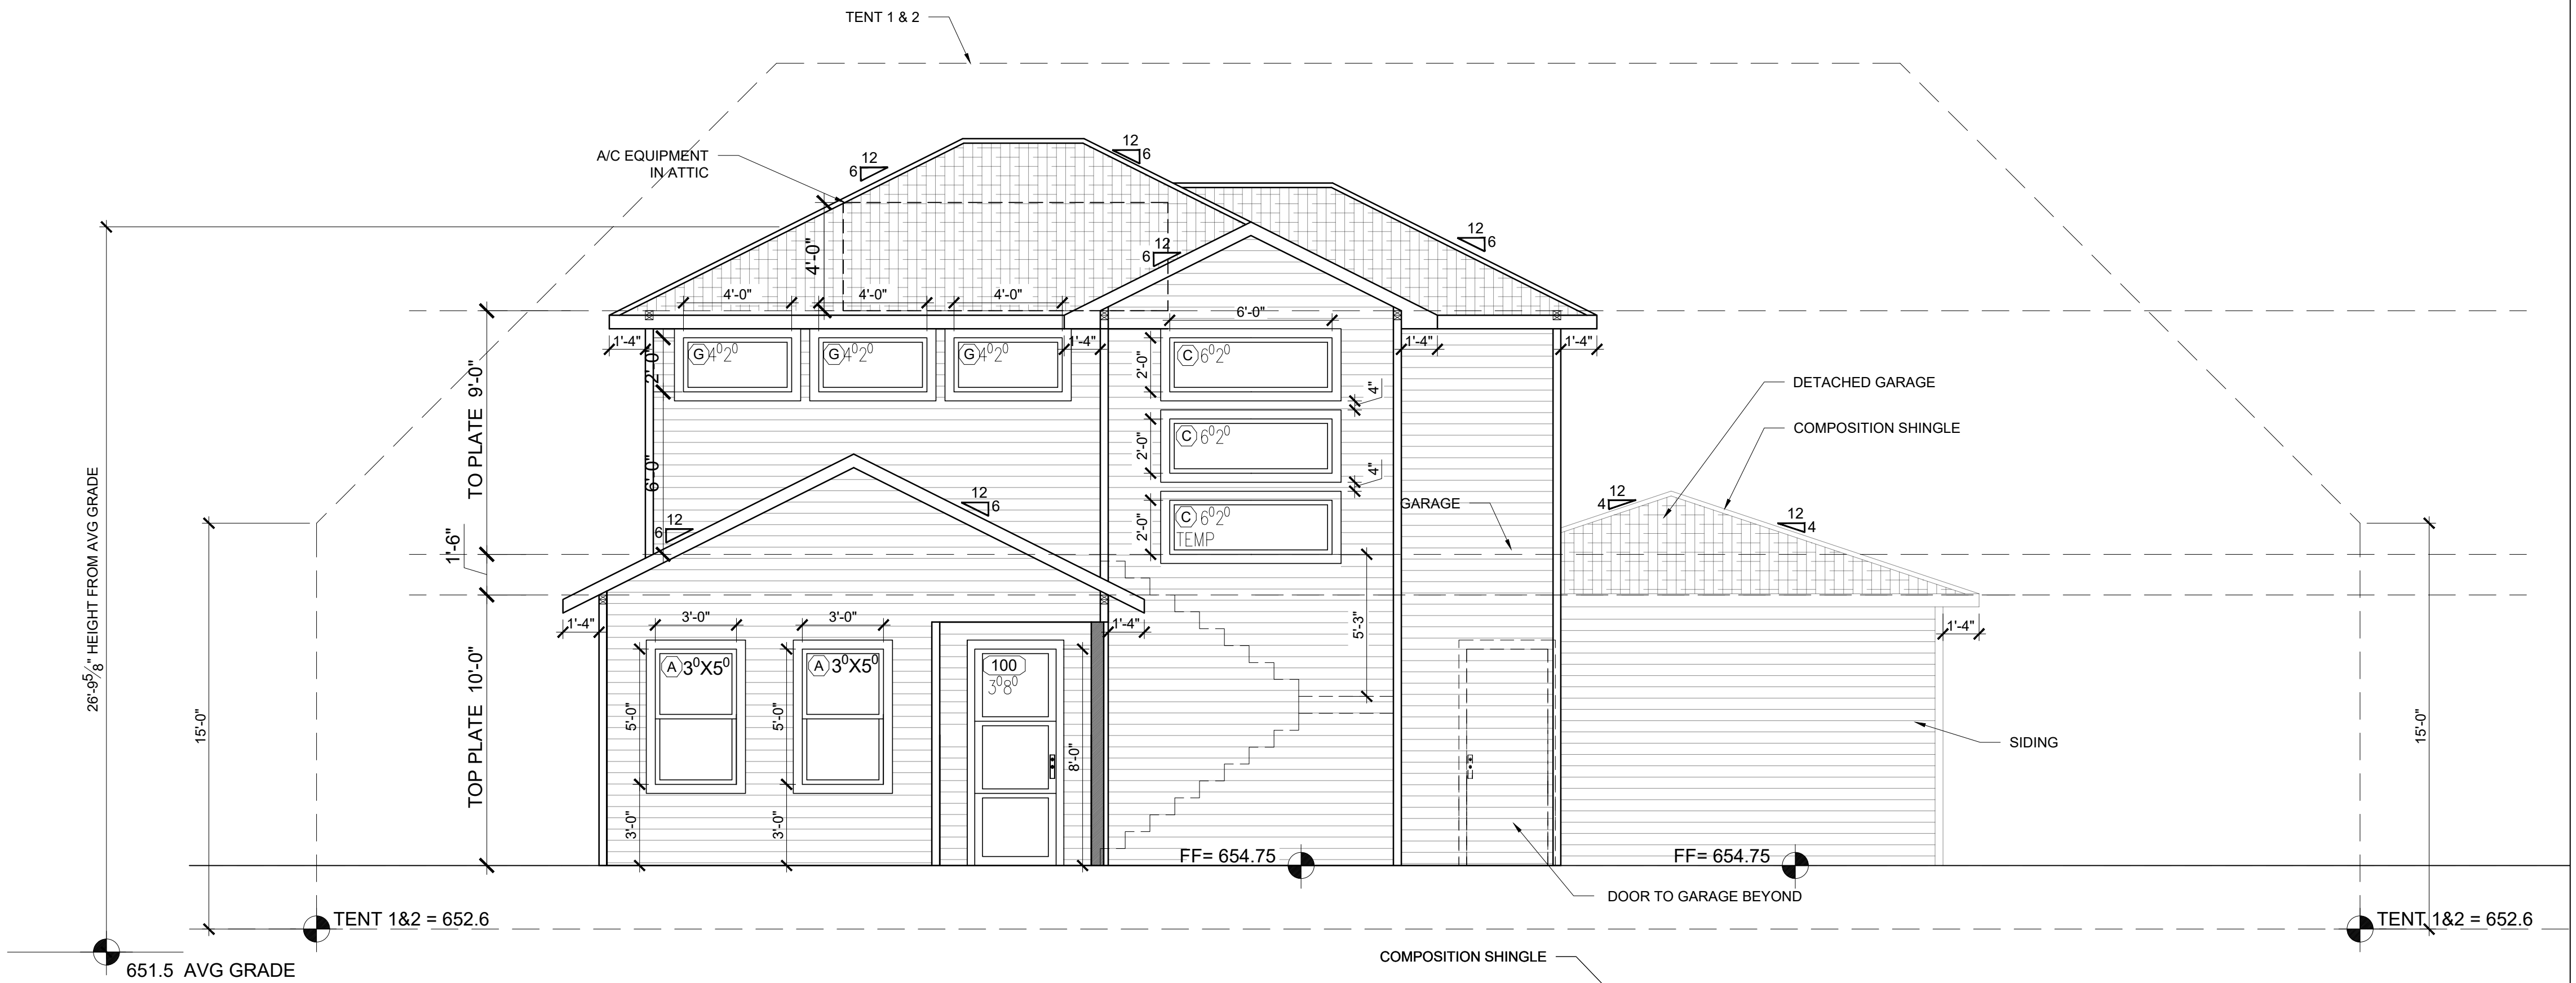

FRONT ELEVATION

SCALE: 1/4" = 1'-0" (HALF SCALE = 1/8"=1'-0")


1

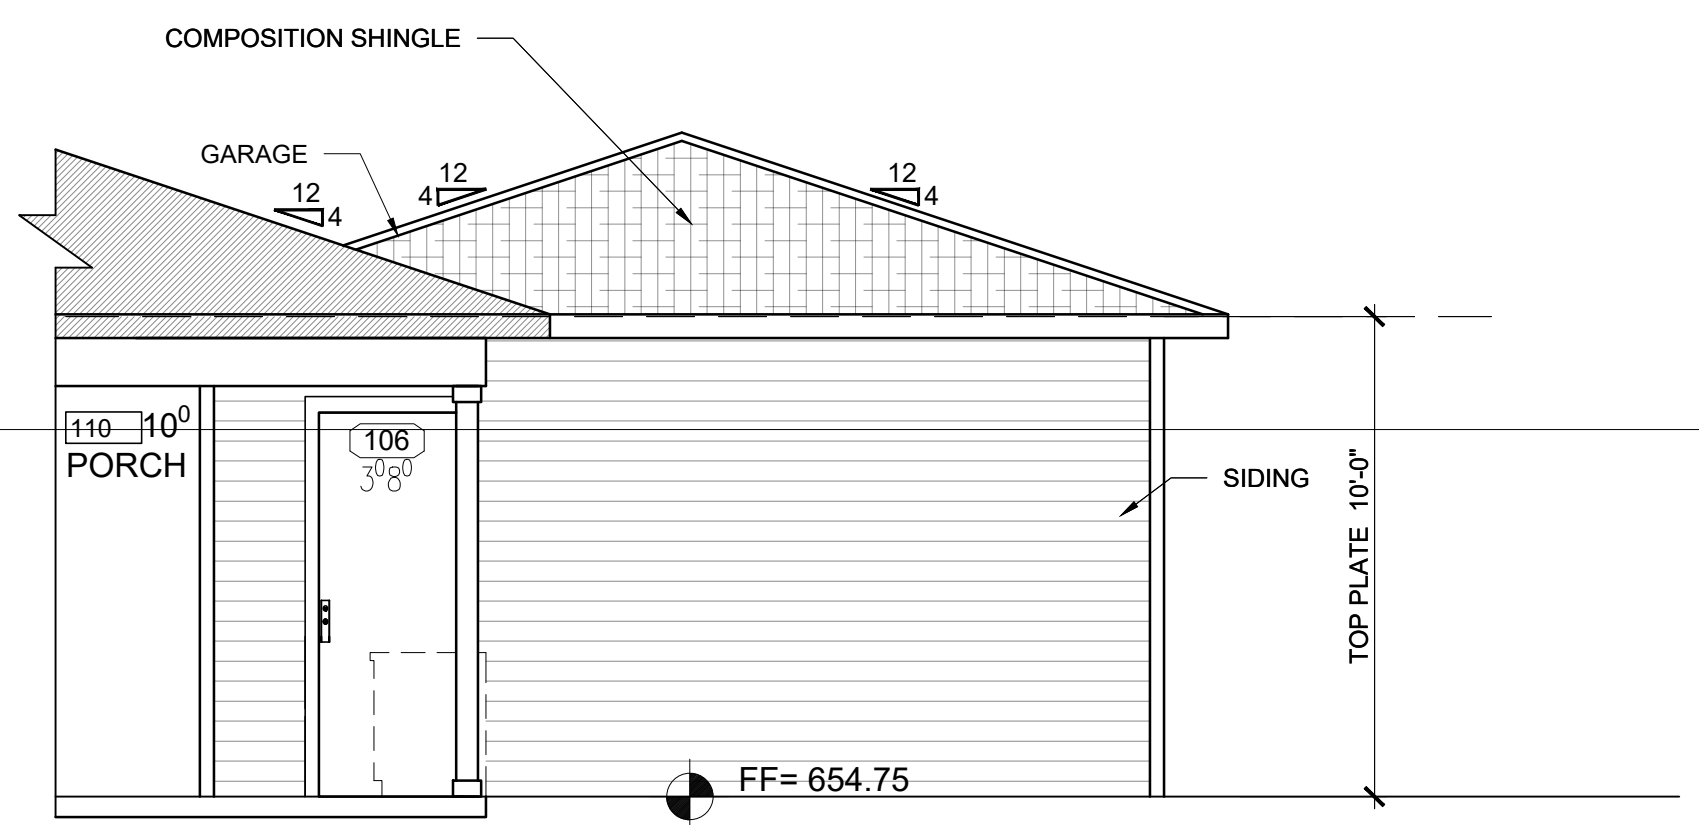

DETACHED GARAGE ELEVATION

SCALE: 1/4" = 1'-0" (HALF SCALE = 1/8"=1'-0")

2

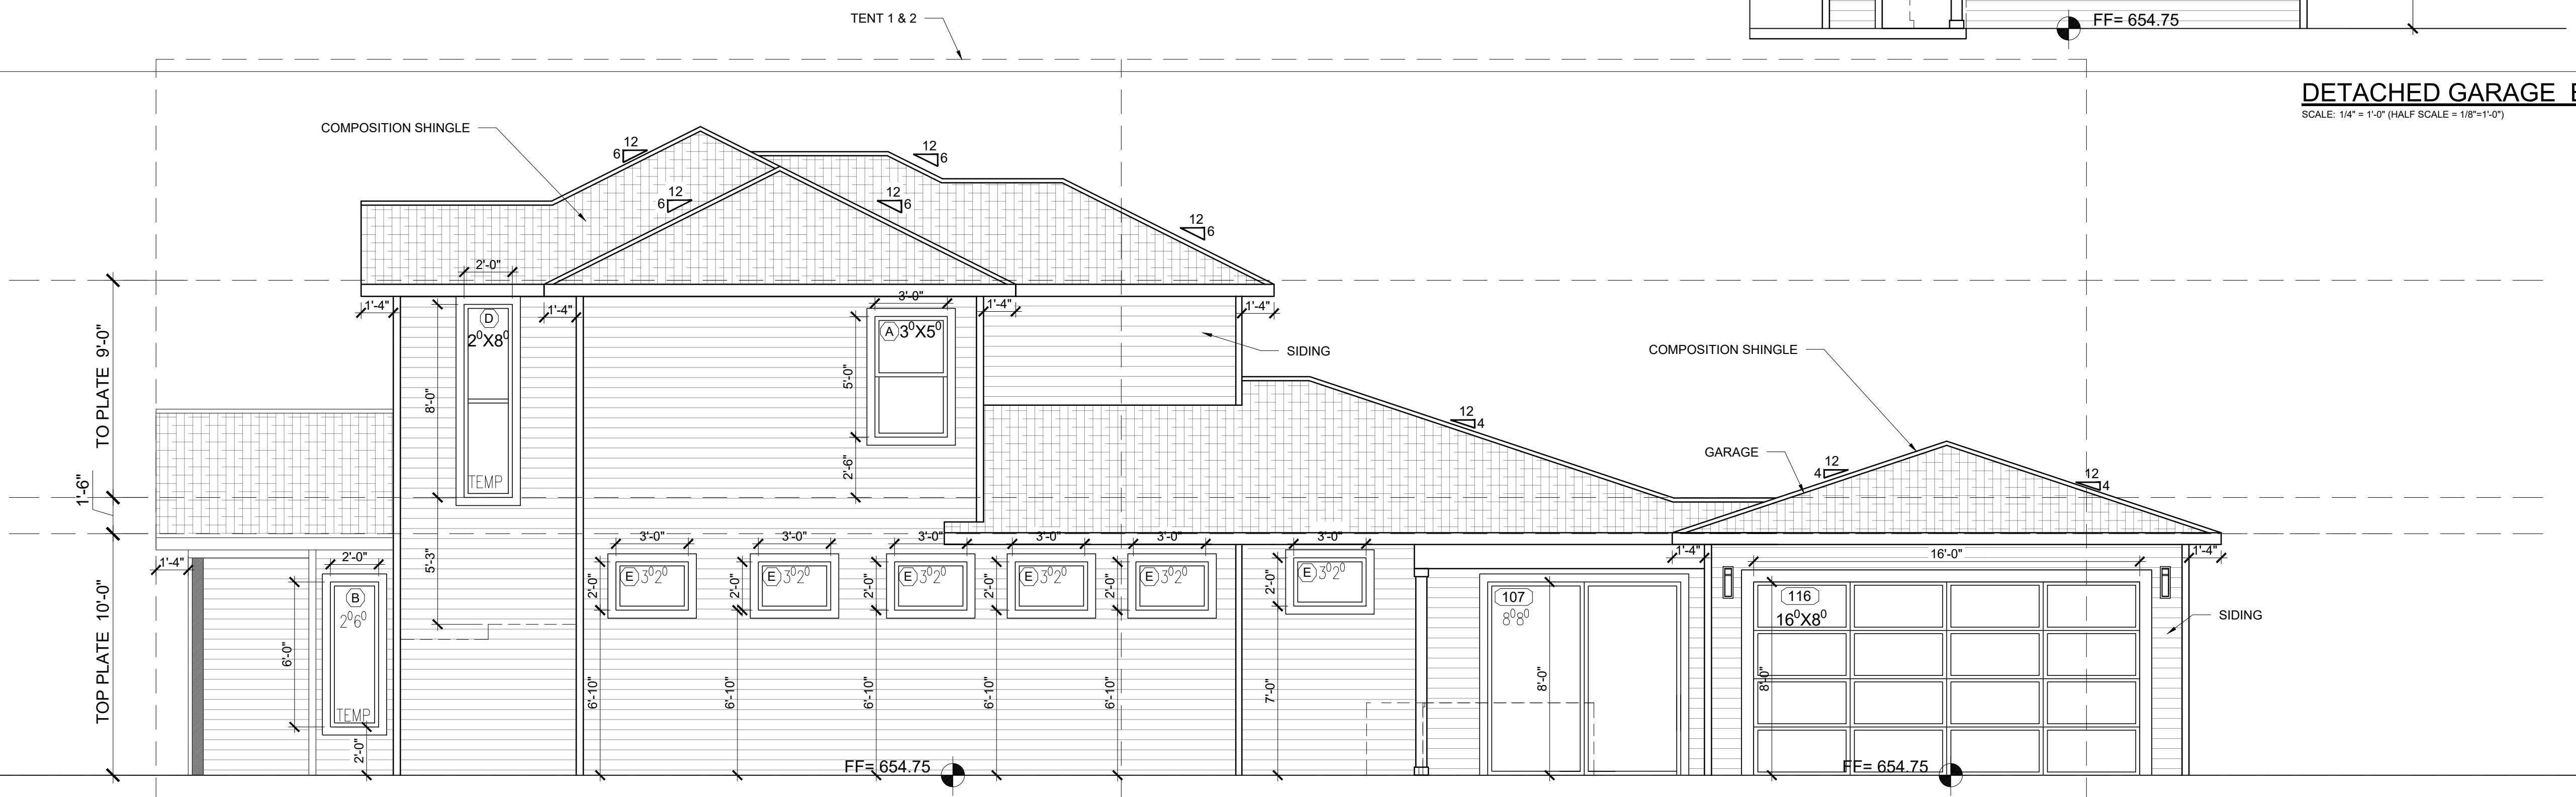

SIDE ELEVATION

SCALE: 1/4" = 1'-0" (HALF SCALE = 1/8"=1'-0")

3

DATE: May 7, 2021 3:37 PM PLOTTED BY: MANUEL CLUBERS/MANUELDIOPROX (PARADISA HOMES) TEAM FOLDER 2 PLANS IN DESIGN/1610 HOUSTON/1610 HOUSTON.DWG