


REAR ELEVATION
SCALE: 1/4" = 1'-0" (HALF SCALE = 1/8" = 1'-0")

1

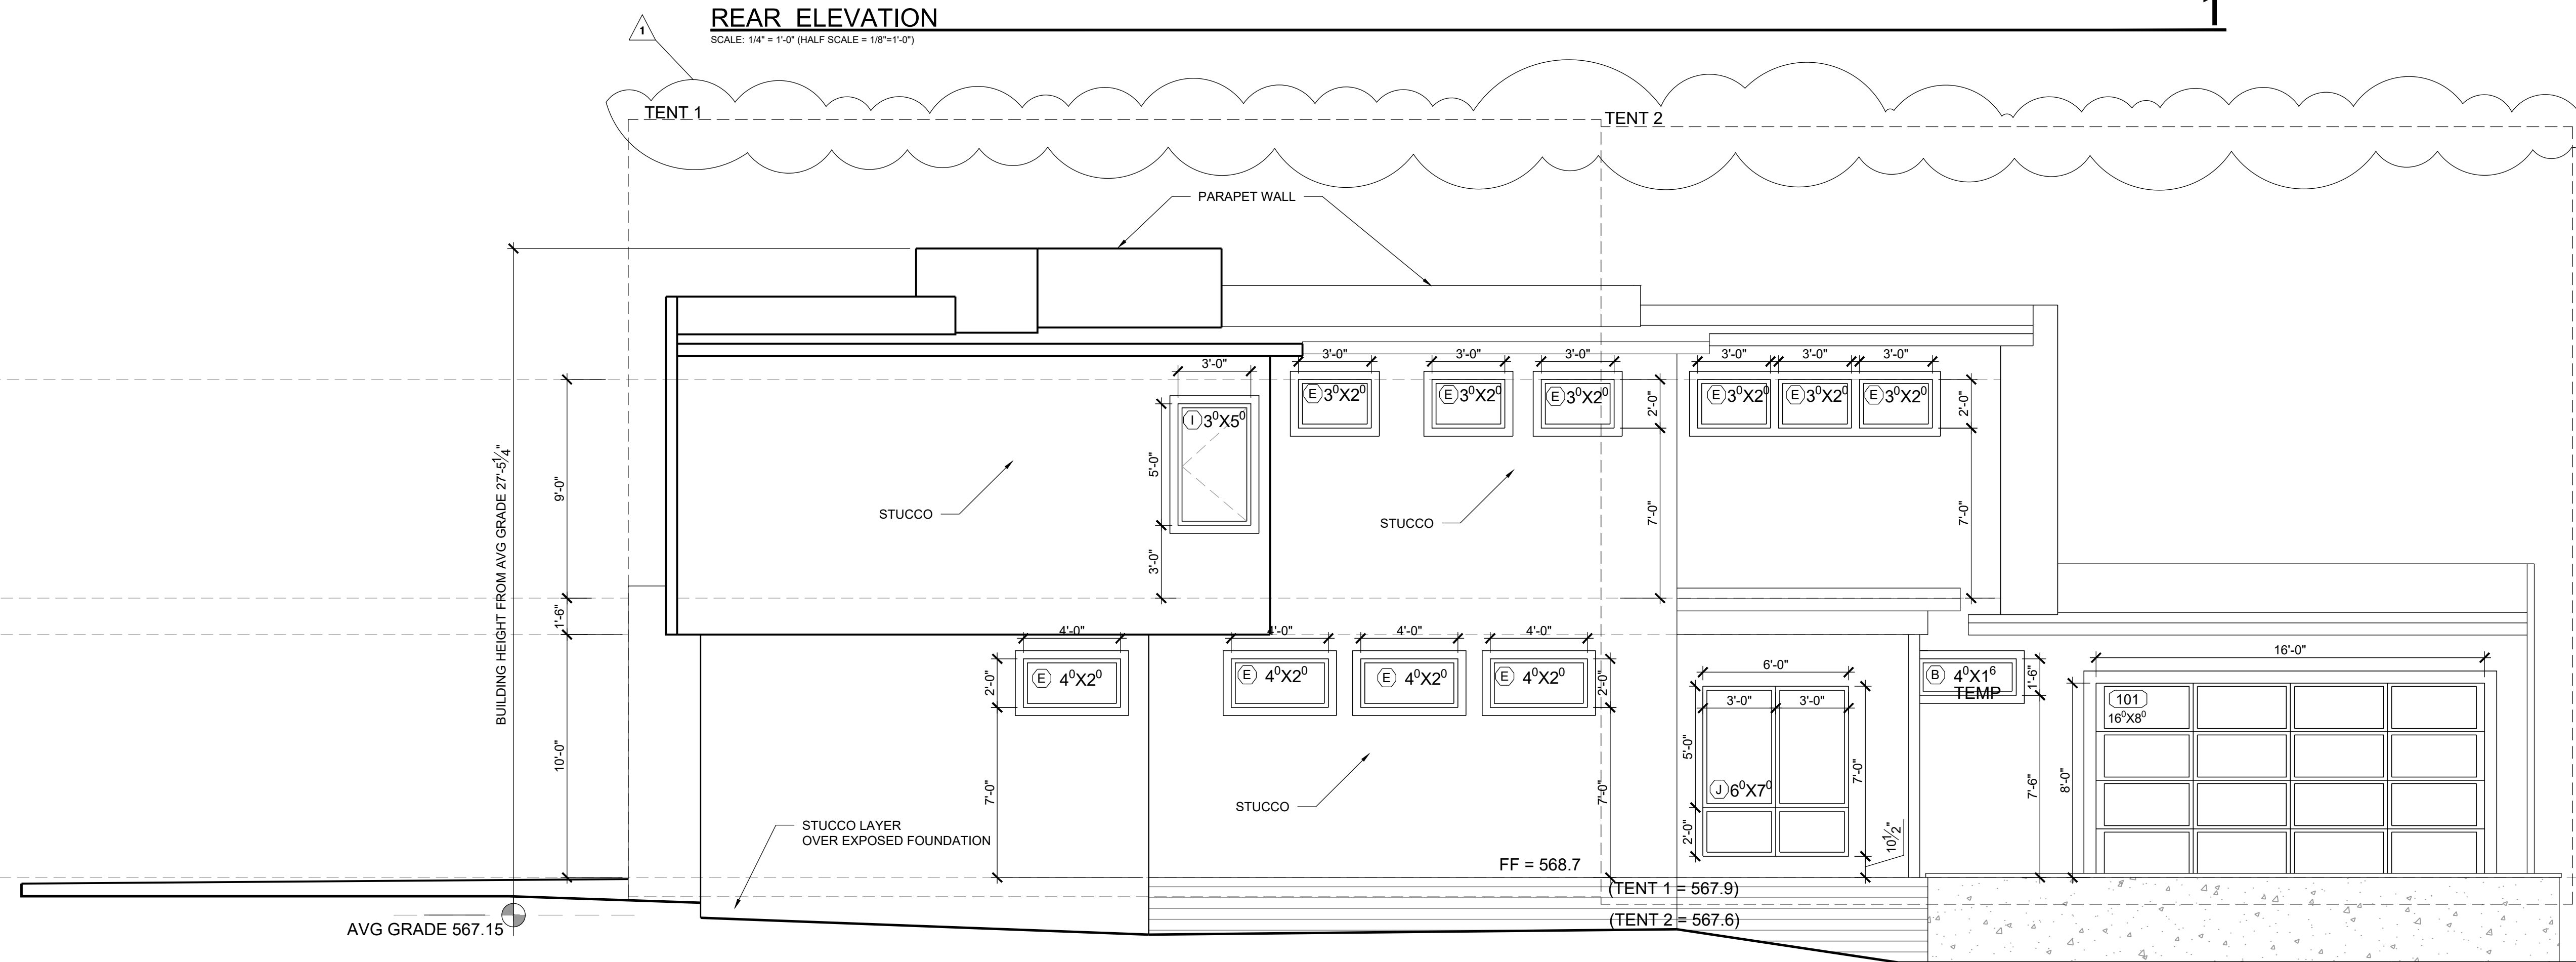

SIDE ELEVATION
SCALE: 1/4" = 1'-0" (HALF SCALE = 1/8" = 1'-0")

2



01/07/2021

date	issues & revisions	dsgr	aprv

1	CITY COMMENTS	02/09/2021

description
ELEVATIONS

number
A4.2