



01/07/2021


date issues & revisions dsgrn aprv

1 CITY COMMENTS 02/09/2021

description
ELEVATIONS


number
A4.1

Copyright © 2014

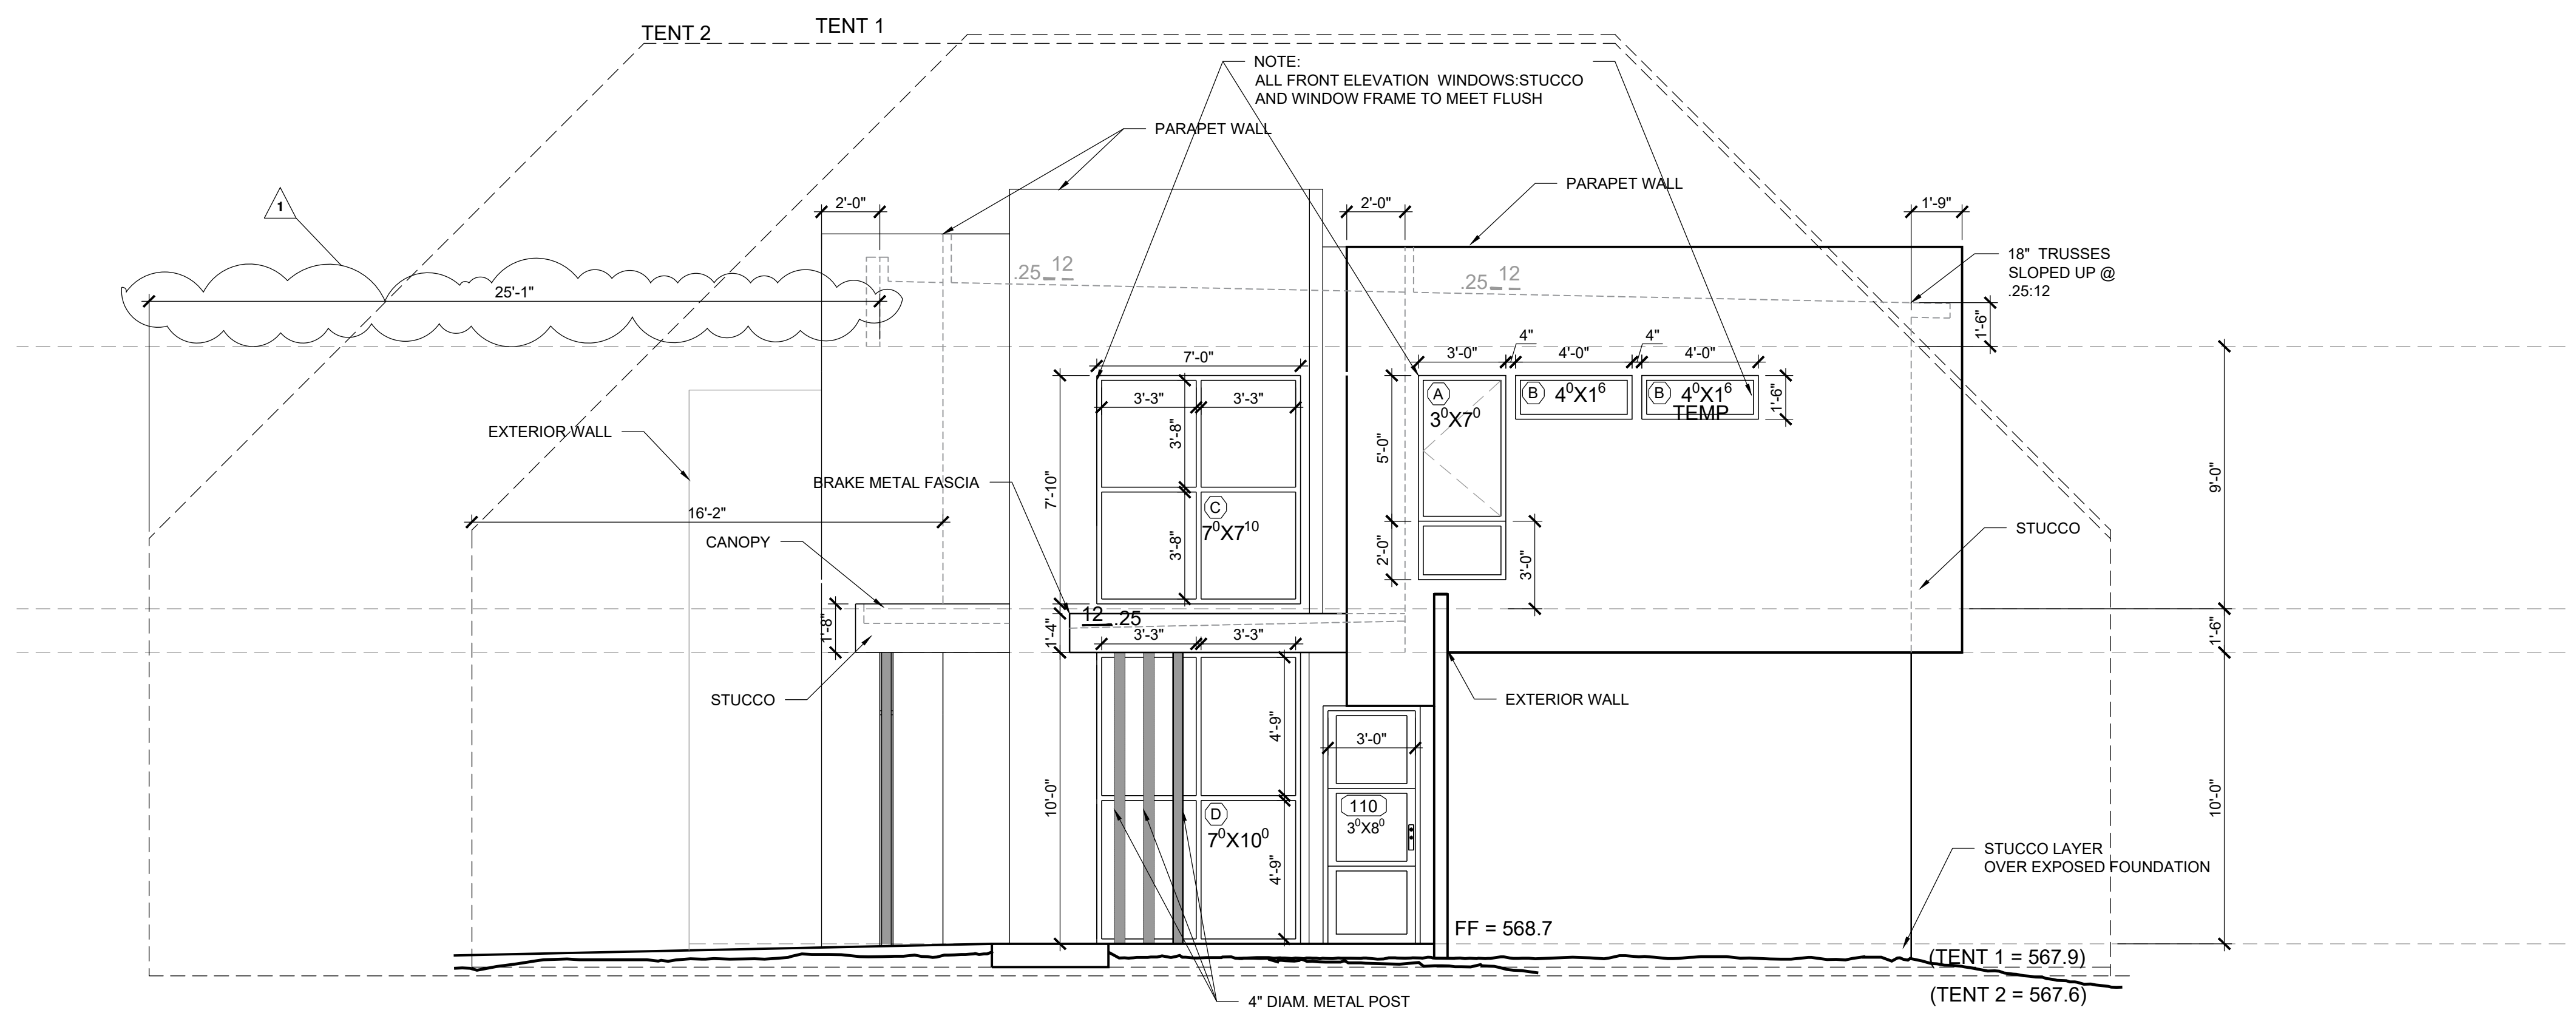

FRONT ELEVATION
SCALE: 1/4" = 1'-0" (HALF SCALE = 1/8" = 1'-0")

1

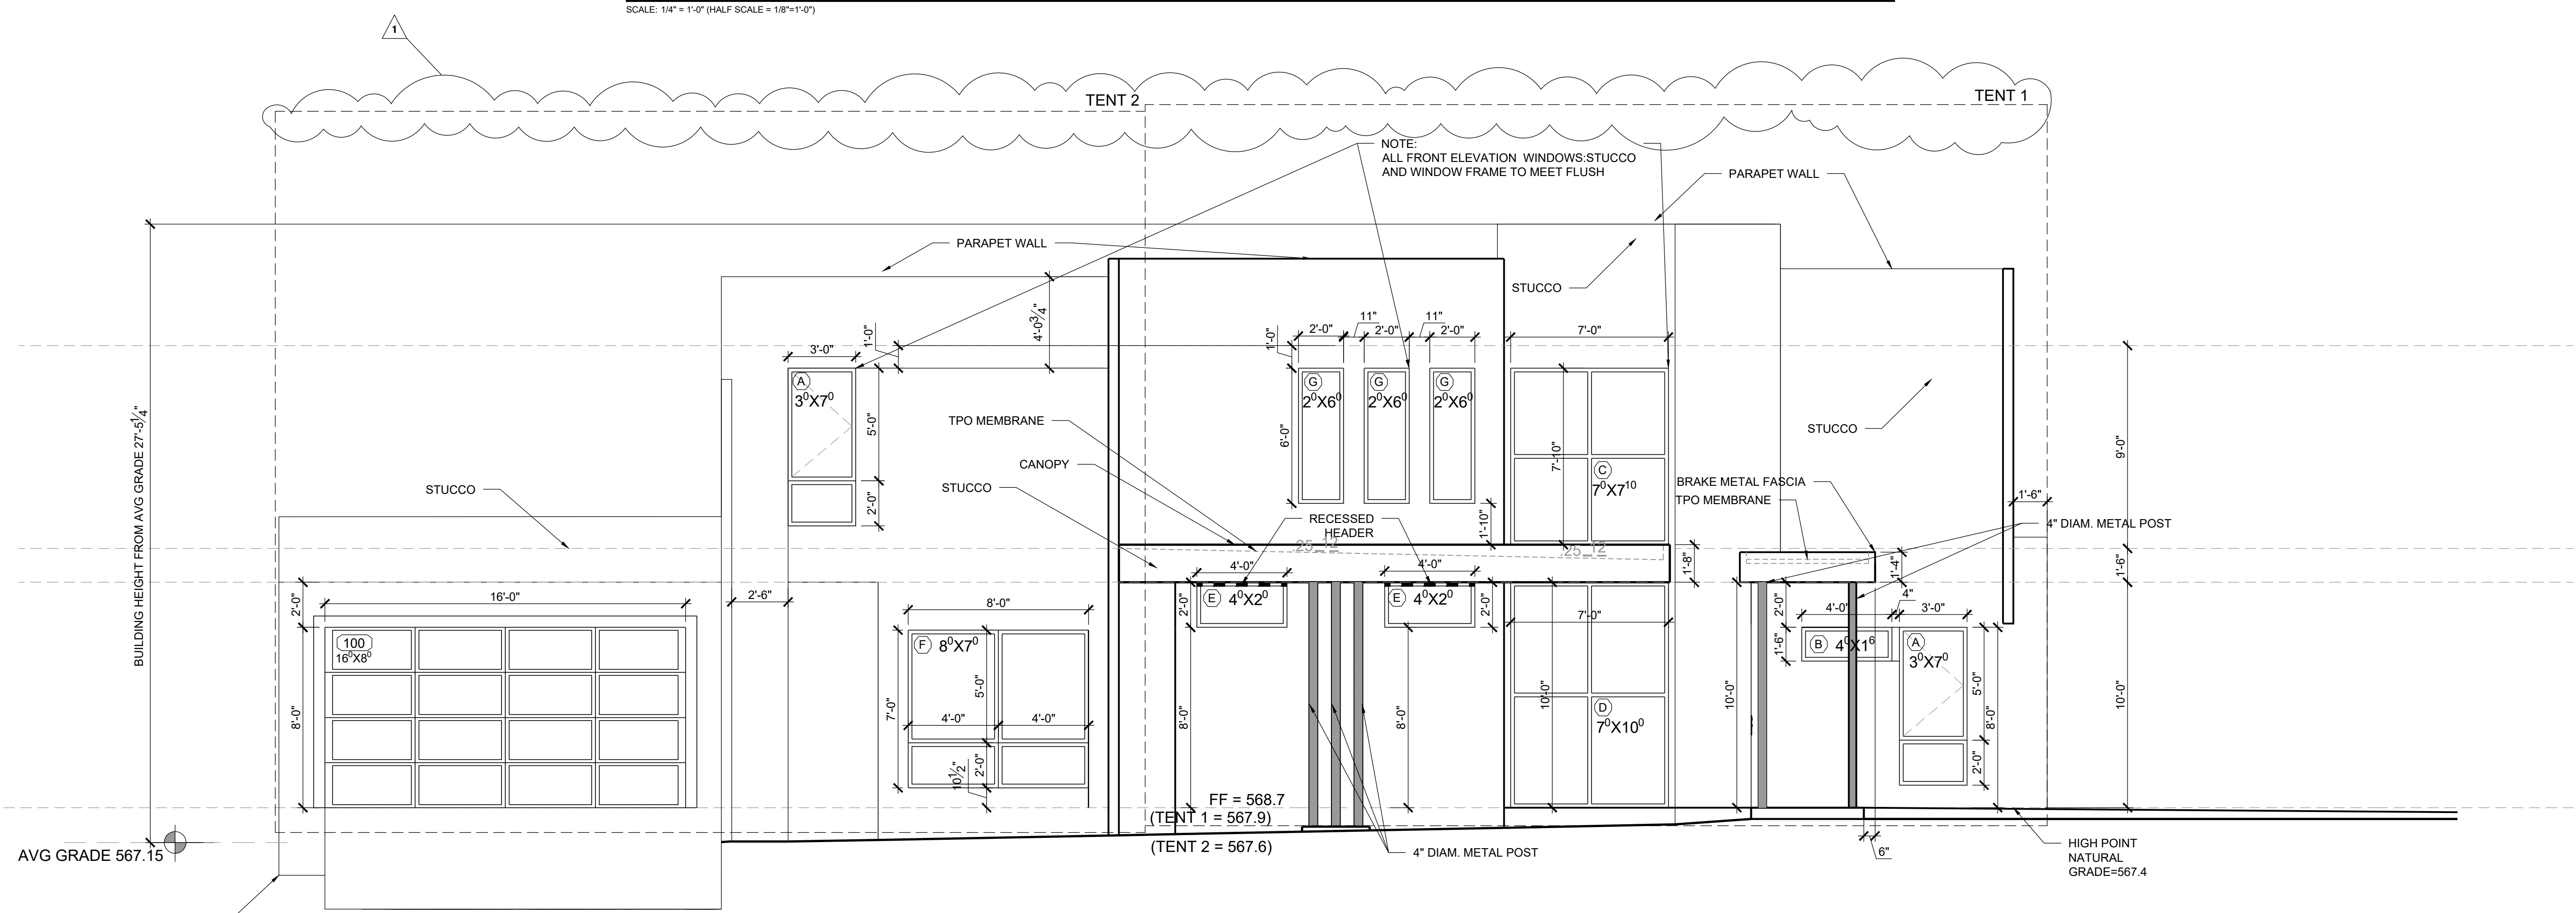

SIDE ELEVATION
SCALE: 1/4" = 1'-0" (HALF SCALE = 1/8" = 1'-0")

2