


REAR ELEVATION

SCALE: 1/4" = 1'-0" (HALF SCALE = 1/8" = 1'-0")

1

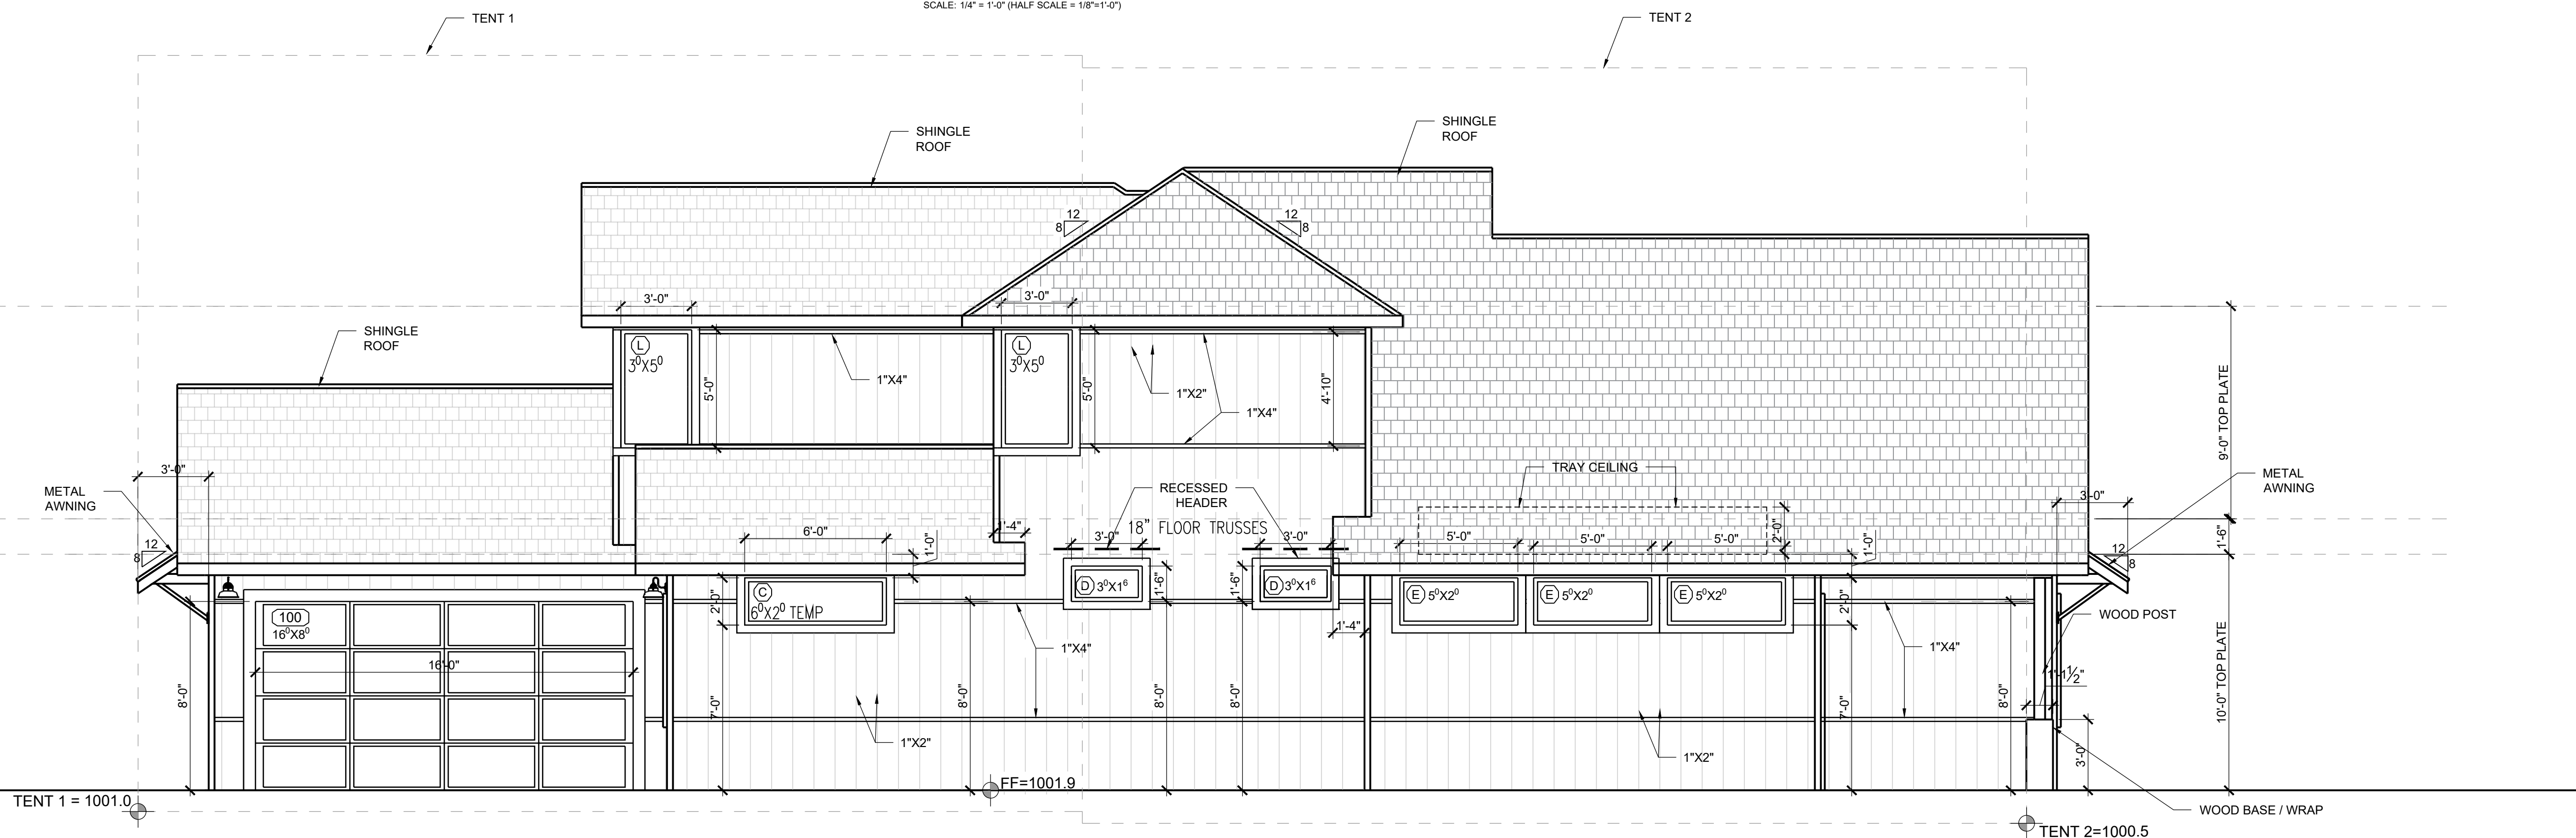

SIDE ELEVATION

SCALE: 1/4" = 1'-0" (HALF SCALE = 1/8" = 1'-0")

2



10/22/2020

date issues & revisions dsgrn aprv

description

ELEVATIONS

number

A4.1

Copyright © 2014

DATE: November 19, 2024 10:39 AM PLOTTED BY: MANUEL CLUBERSMANUEL@PROXY (PARADISA HOMES) PARADISA HOMES TEAM FOLDER2 PLANS IN DESIGN2002 PAYNE AVE.DWG