


FRONT ELEVATION
SCALE: 1/4" = 1'-0" (HALF SCALE = 1/8" = 1'-0")

1

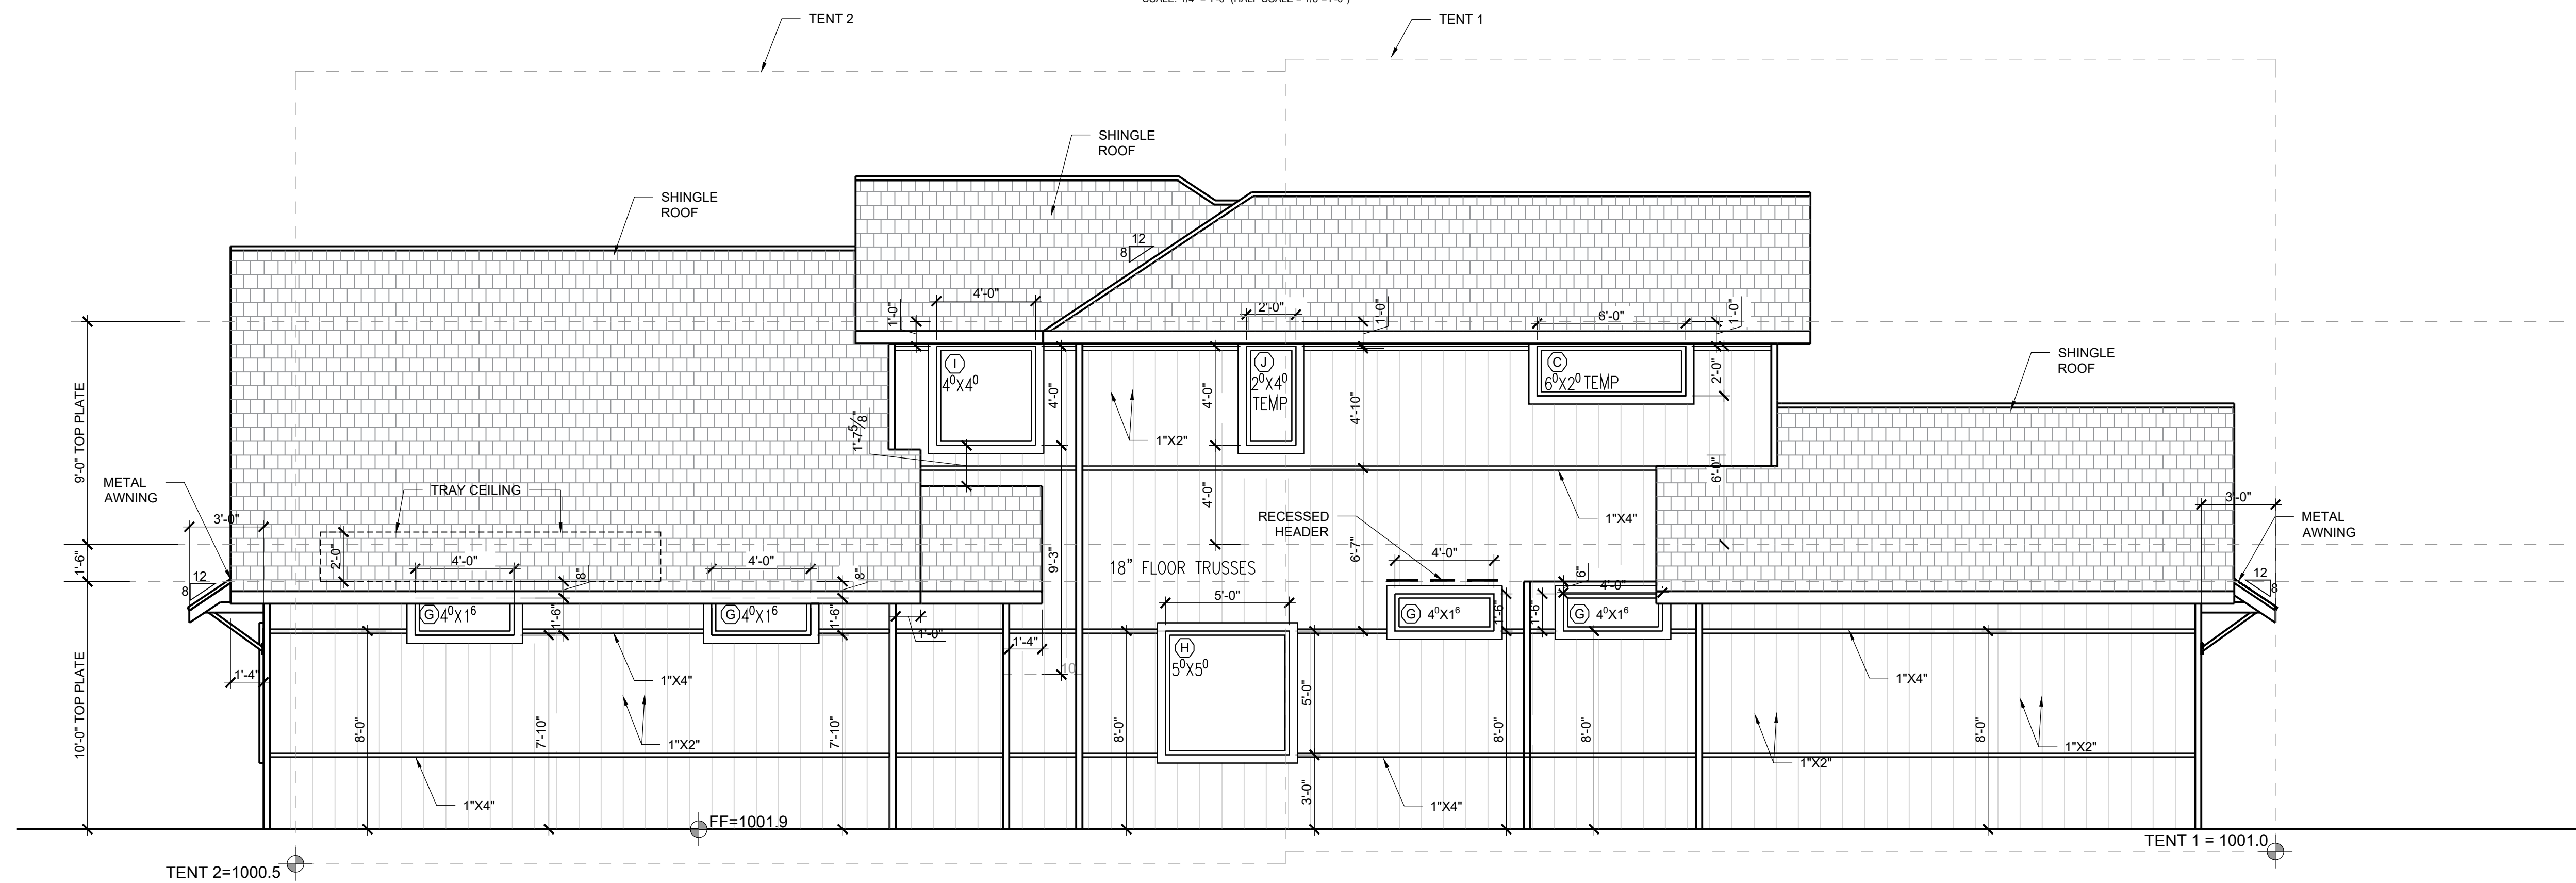

SIDE ELEVATION
SCALE: 1/4" = 1'-0" (HALF SCALE = 1/8" = 1'-0")

2



date	issues & revisions	dsgn	aprv

description
ELEVATIONS

number
A4.0