



**FLOOR PLANS**

**A2.0**


Copyright © 2014

WINDOW SCHEDULE				
TAG	QUANT	WIDTH	HEIGHT	TYPE
A	1	9/0	5/0	3/OX5/0 FIX+3/OX5/0 FIX+3/OX50 FIX +ALL TEMP
B	1	6/0	5/0	(2)3/OX5/0 CSMT MULLED
C	2	6/0	2/0	FIXED + TEMP
D	2	3/0	1/6	FIXED
E	3	5/0	2/0	FIXED
F	1	9/0	5/0	3/OX5/0 CSMT+3/OX5/0 FIX+3/OX50 CSMT + ALL TEMP
G	5	4/0	1/6	FIXED
H	1	5/0	5/0	FIXED
I	1	4/0	4/0	FIXED
J	1	2/0	4/0	FIXED + TEMP
K	2	3/0	5/0	CSMT
L	3	3/0	5/0	FIXED + (1 TEMP)

DOOR SCHEDULE				Notes
Door No	Width	Height	Swing	
100	16/0	8/0	LH	GARAGE DOOR
101	3/0	8/0	RH	UTILITY 101-VISITABILITY
102	2/8	8/0	LH	UTILITY 101
103	2/8	8/0	LH	RR 104
104	2/0	8/0	RH	CLOSET ENTRY 103
105	3/6	8/0	RH	CUSTOM ENTRY
106	2/8	8/0	LH	OFFICE 105
107	2/6	8/0	DBL	CLOSET 106
108	2/0	8/0	RH	PANTRY
109	2/4	8/0	LH	STAIRS CLOSET
110	2/8	8/0	RH	AV CLOSET
111	2/8	8/0	RH	PRIMARY ROOM
112	3/0	8/0	BARN	PRIMARY BATH 111
113	2/4	8/0	LH	TOILET
114	2/4	8/0	RH	CLOSET 113
115	12/0	9/0	SLDR	PORCH 114
116	3/0	8/0	LH	TO SIDYARD
200	2/4	8/0	RH	LINEN CLOSET
201	2/6	8/0	RH	RR 201
202	2/8	8/0	RH	BEDROOM 202
203	2/6	8/0	LH	CLOSET 203
204	2/8	8/0	LH	BEDROOM 205
205	2/6	8/0	DBL	CLOSET 204

**KEYED NOTES**


- 1 PROVIDE GAS
- 2 HOSE BIBB WITH ANTI SIPHON
- 3 NOTE: PROVIDE 2X6 BLOCKING @ 34" AFF AROUND PERIMETER OF THIS RESTROOM EXCEPT BEHIND THE SINK
- 4 MAXIMUM 1/2" CHANGE IN LEVEL
- 5 PROVIDE 2X6 WALL
- 6 PROVIDE GLASS WALL WITH 30" SHOWER DOOR

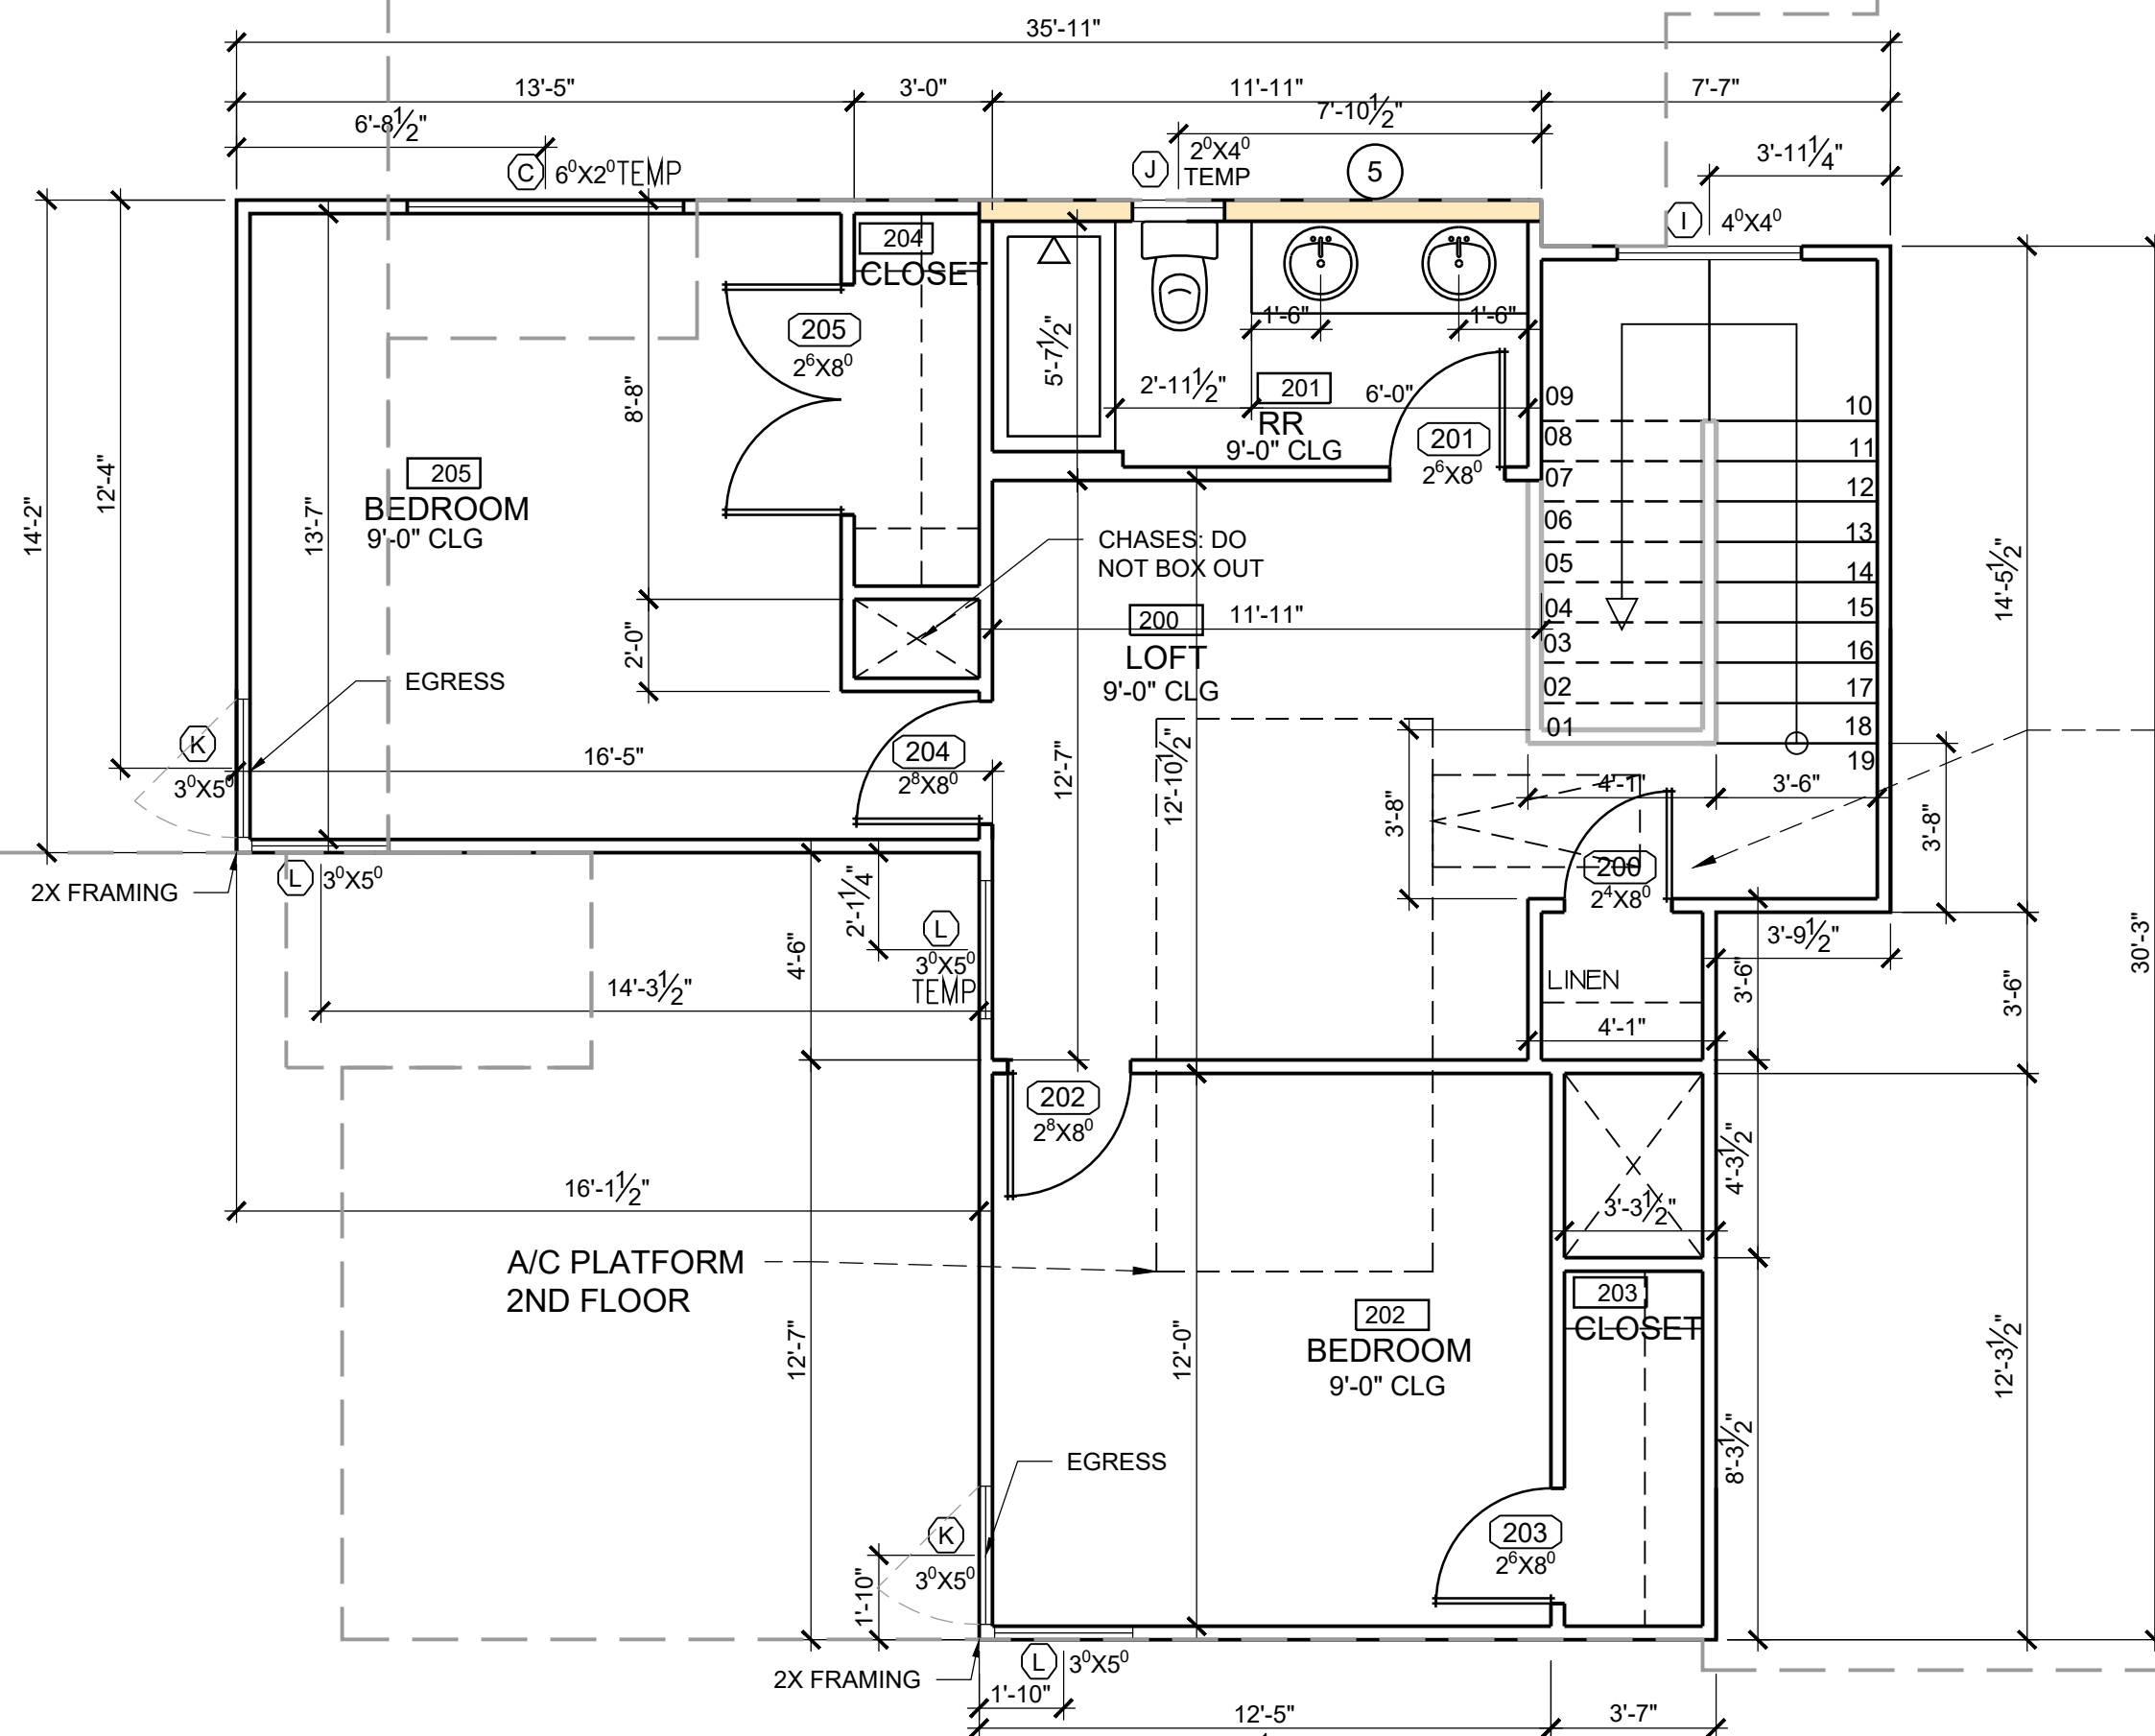

**2ND LEVEL FLOOR PLAN**

SCALE: 1/4" = 1'-0"

**1**

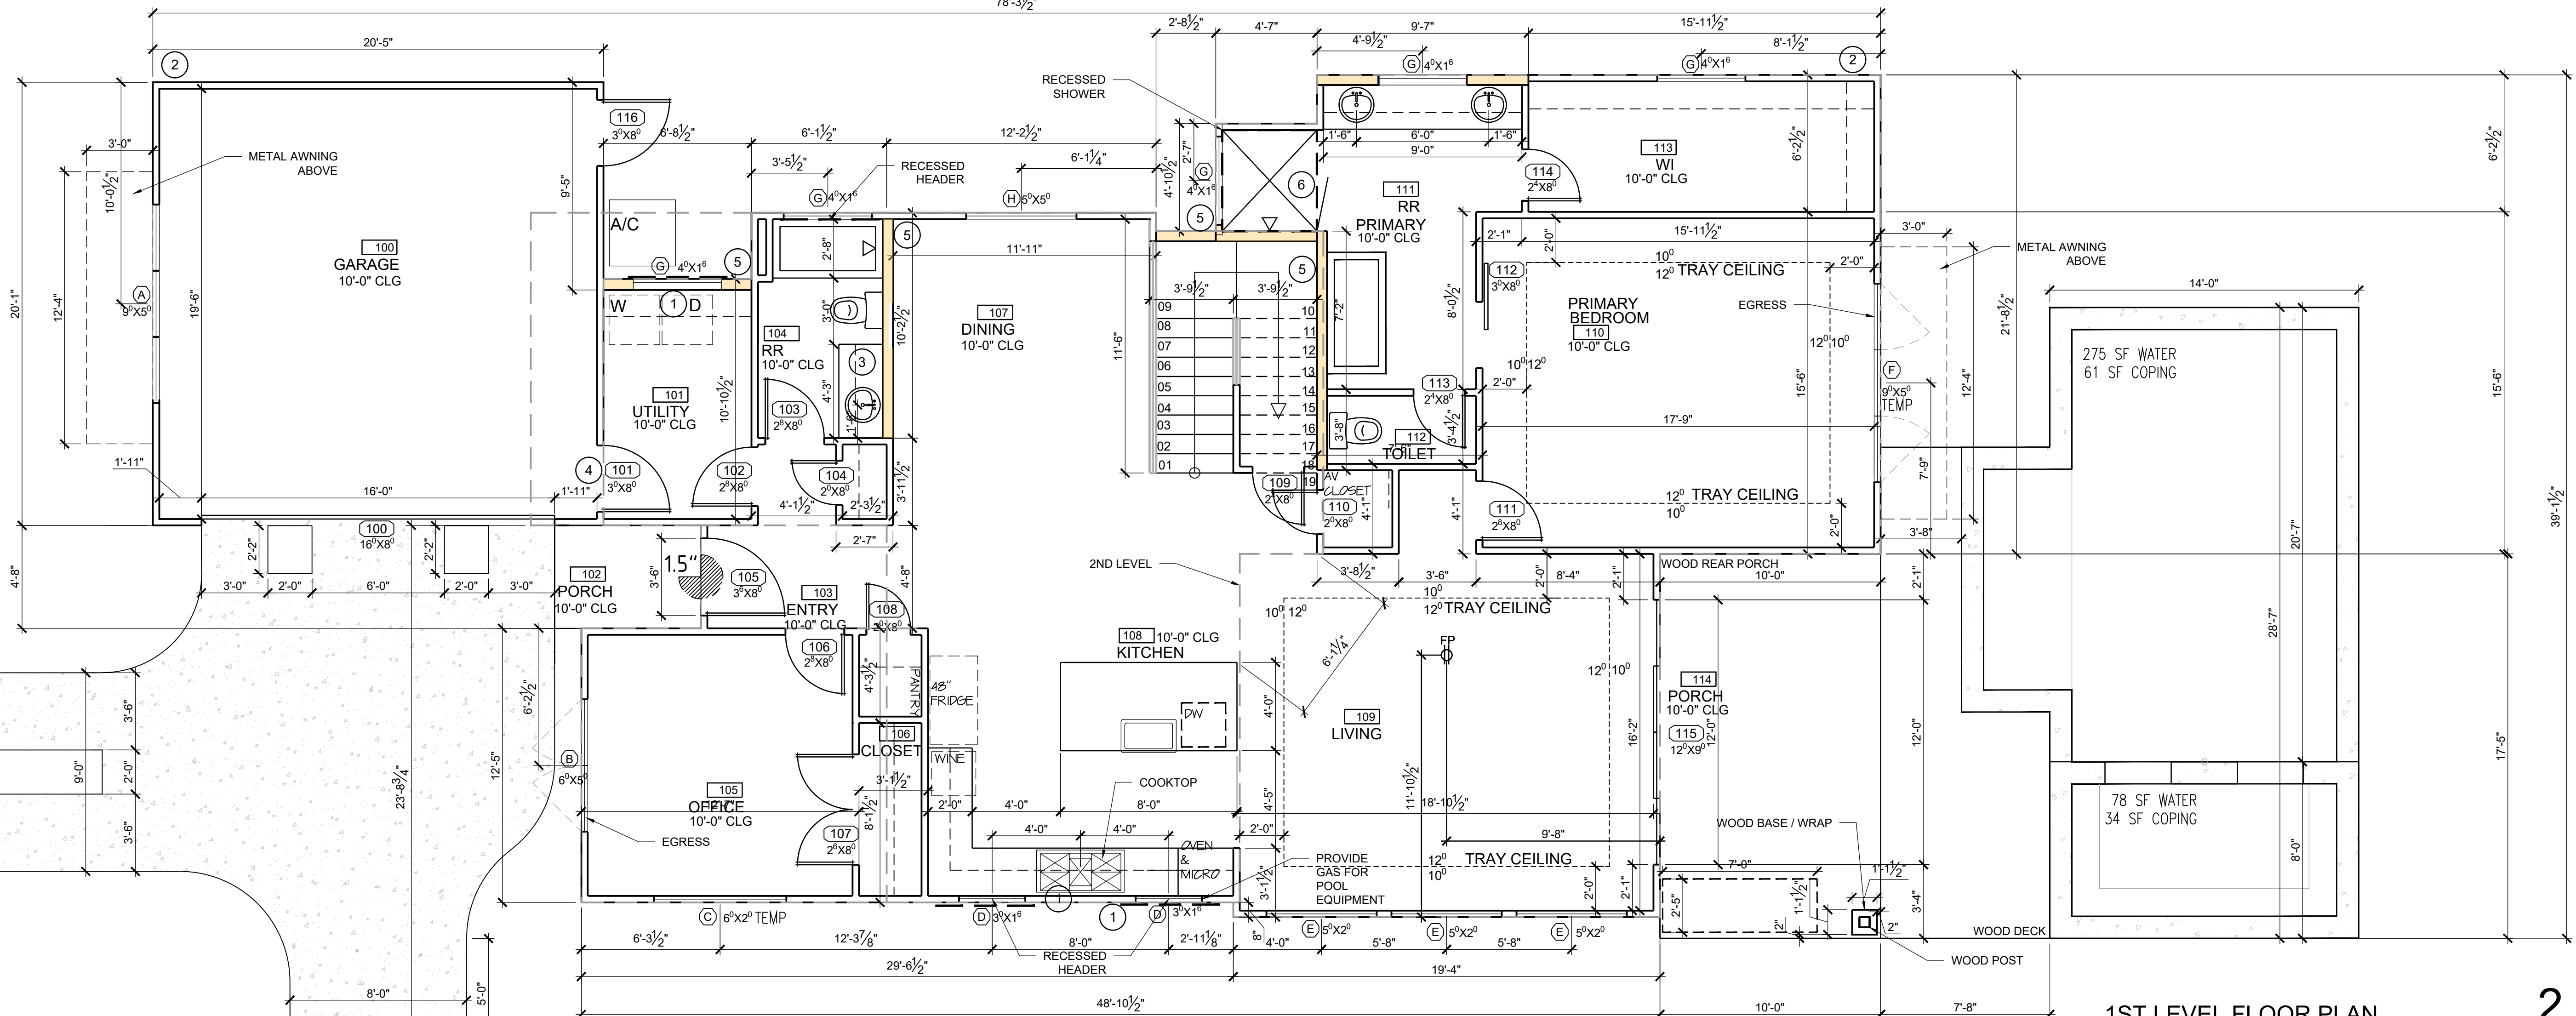

**1ST LEVEL FLOOR PLAN**

SCALE: 1/4" = 1'-0"

**2**