


NORTH WEST ELEVATION
SCALE: 1/4" = 1'-0" (HALF SCALE = 1/8"=1'-0")

2

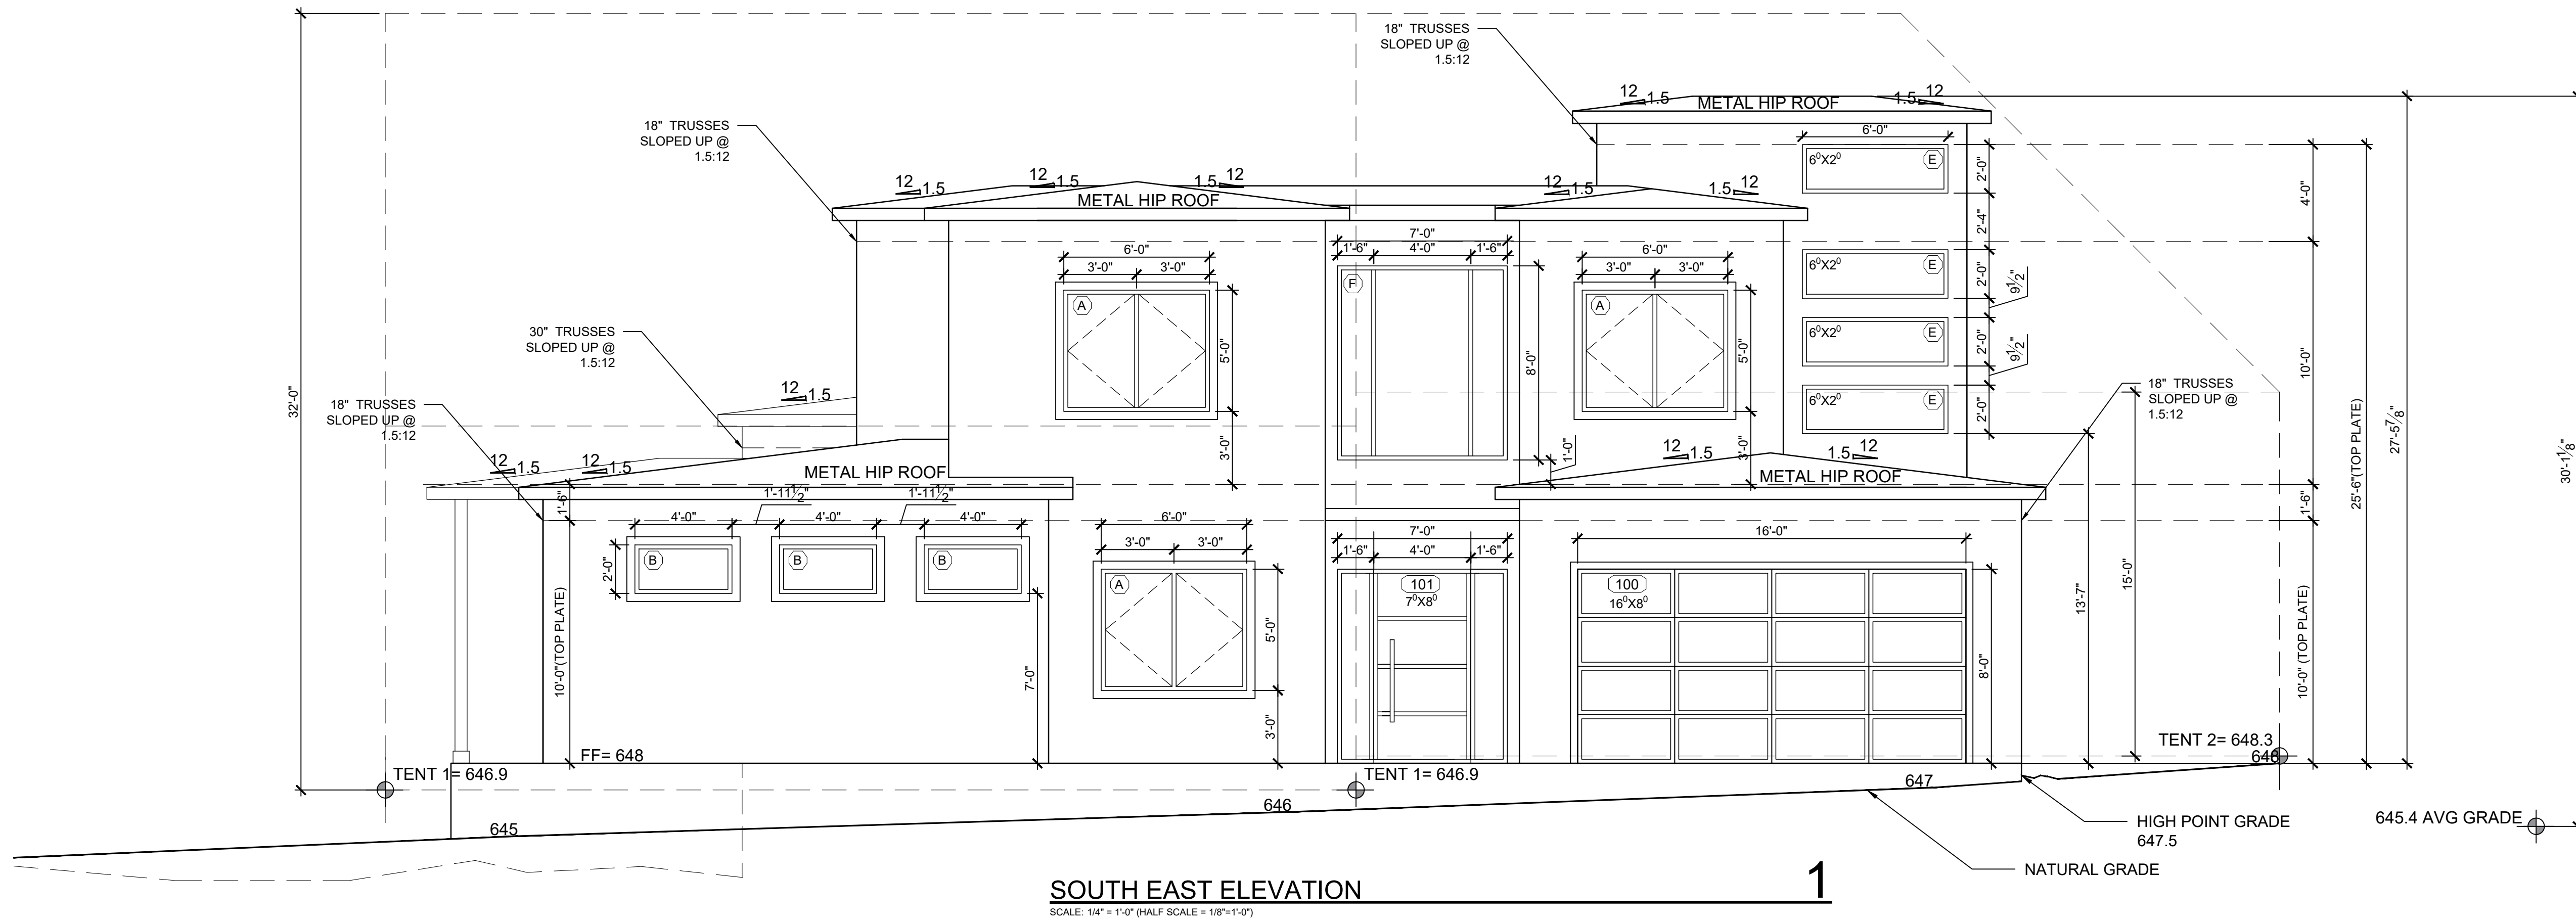

SOUTH EAST ELEVATION
SCALE: 1/4" = 1'-0" (HALF SCALE = 1/8"=1'-0")

1



02/01/2019

date	issues & revisions	dsgr	aprv

description
ELEVATIONS

number

A4.1

DATE: JANUARY 31, 2019, 3:58 PM
C:\USERS\WALDELDORADO\PARADISA HOMES\PARADISA HOMES TEAM FOLDER\2 PLANS IN DESIGN\2200 ARPDAL\2200 ARPDAL ELEVATIONS.dwg
Copyright © 2018