




02/01/2019

date	issues & revisions	dsgr	aprv

description  
**1ST & 2ND LEVEL**  
**FLOOR PLAN**


number

**A2.0**

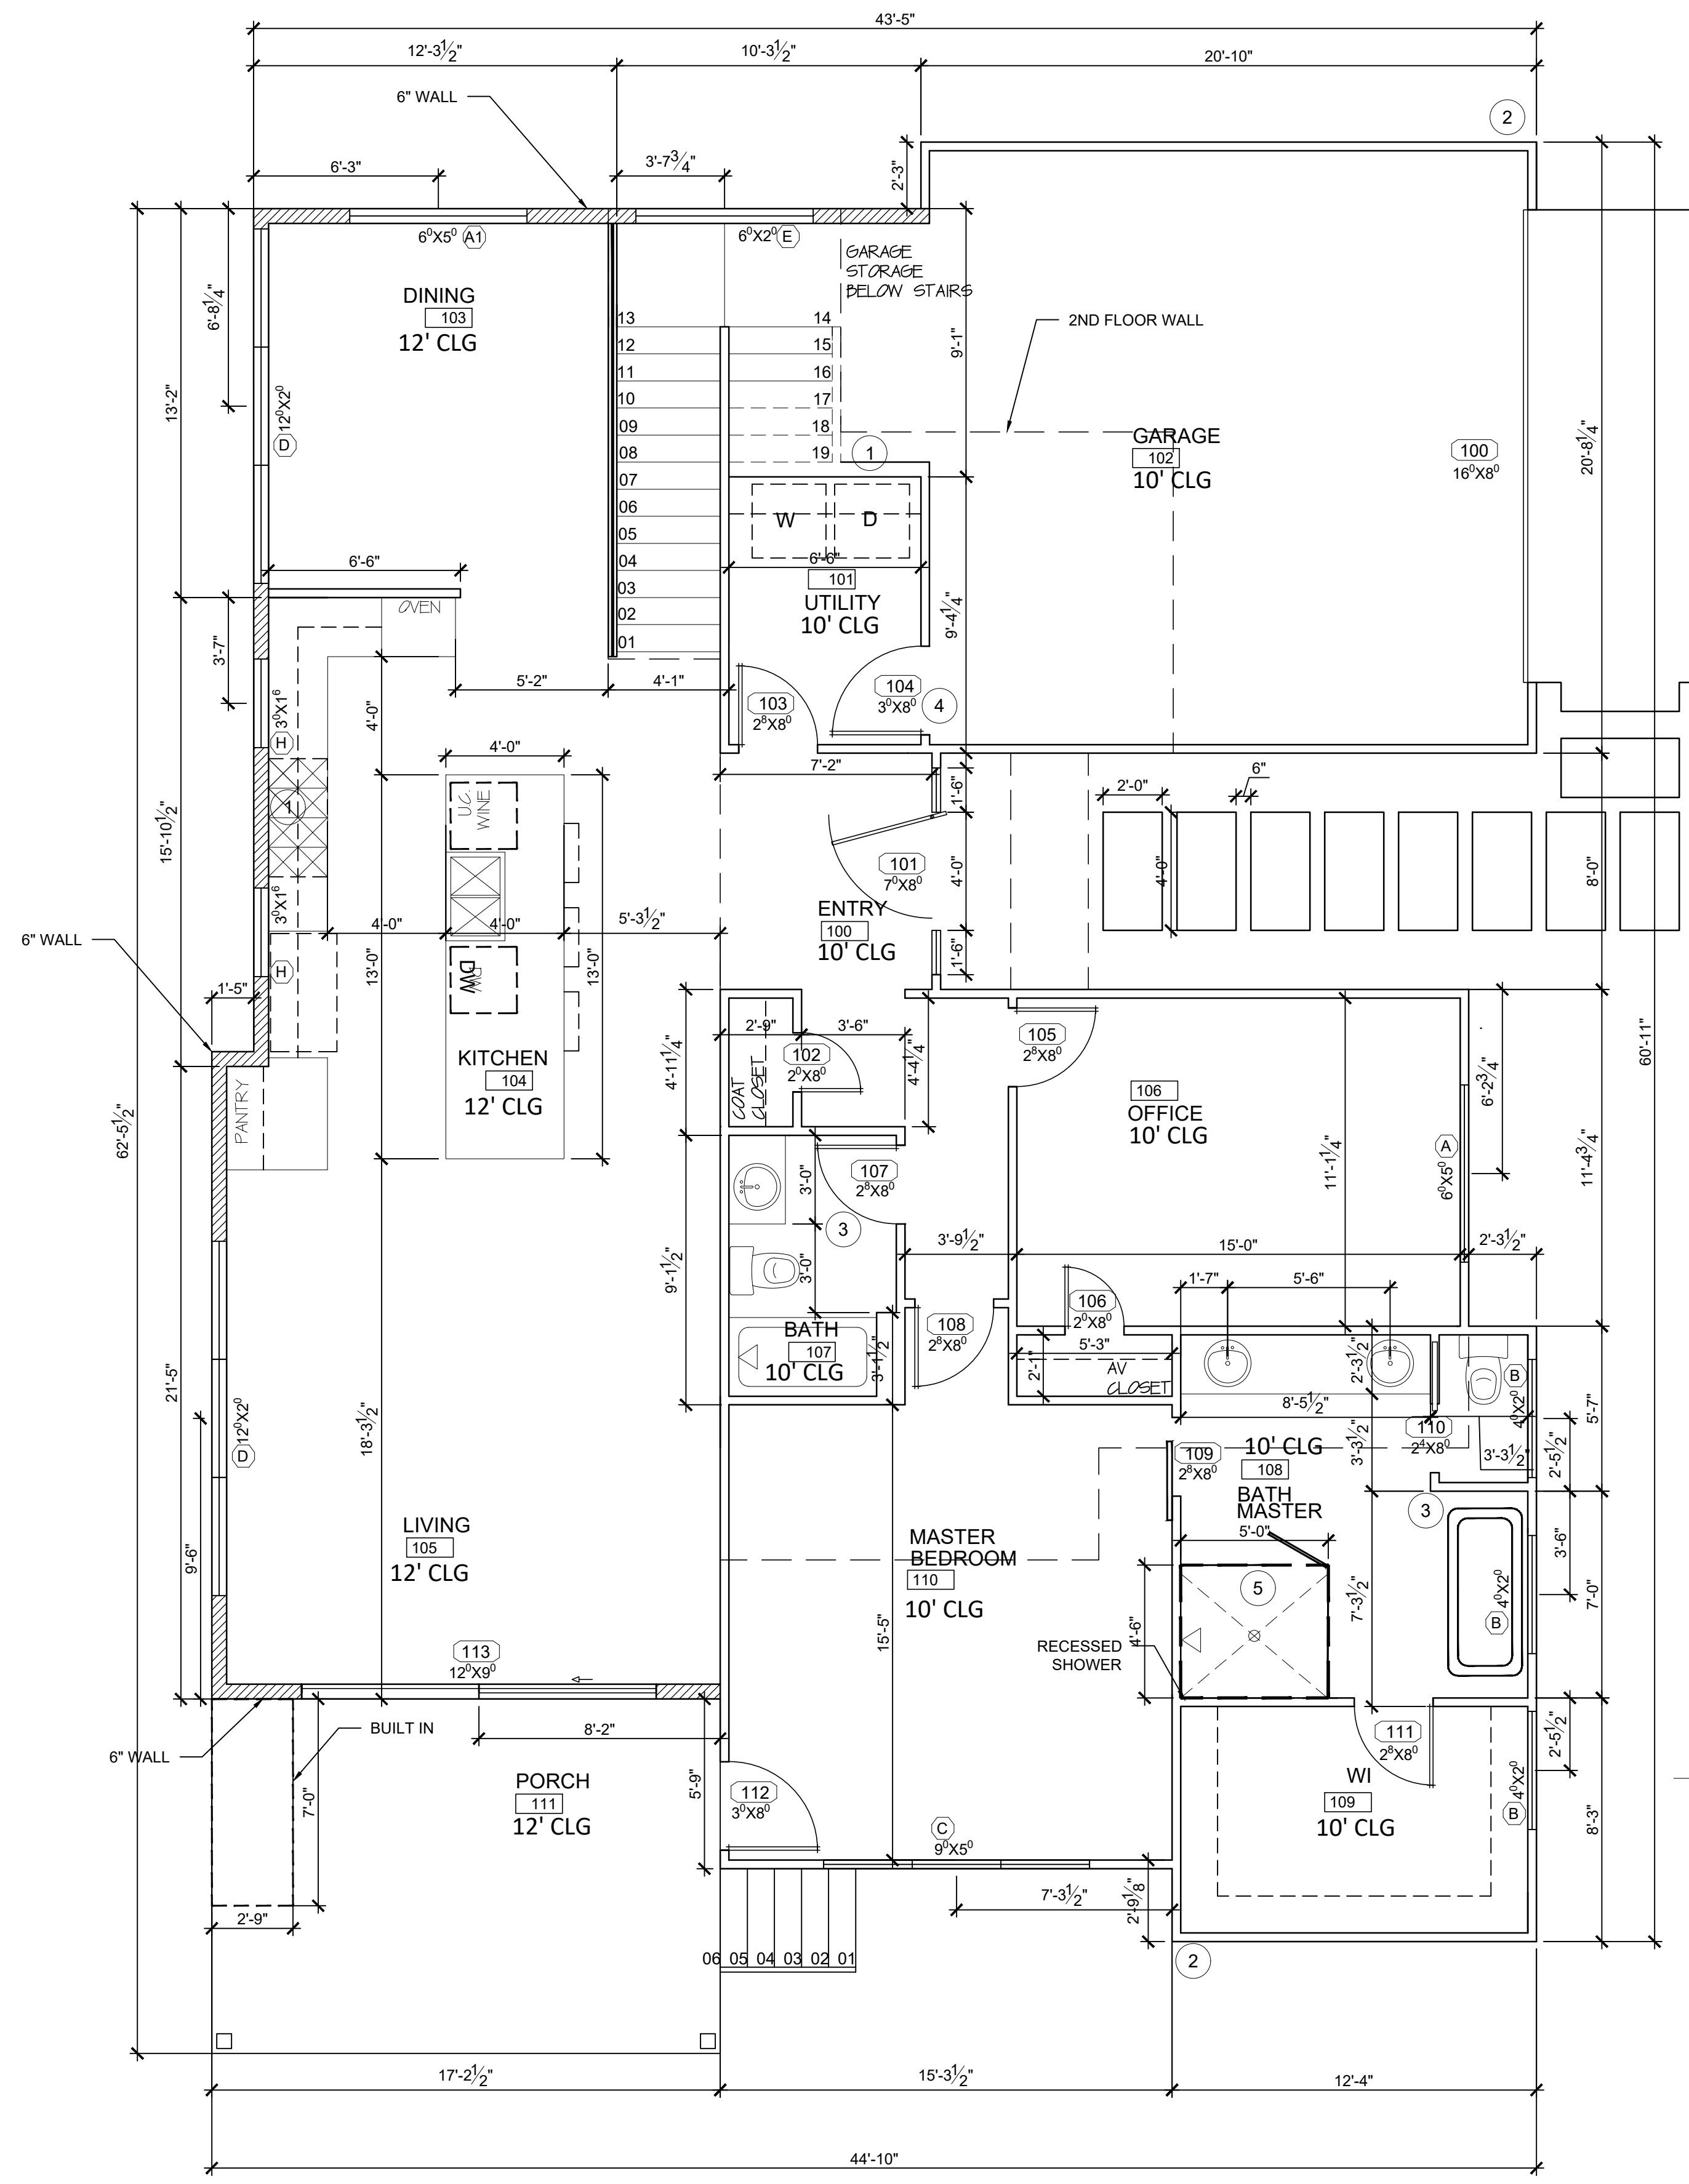

**1ST LEVEL FLOOR PLAN**

SCALE: 1/4" = 1'-0" (HALF SCALE = 1/8" = 1'-0")

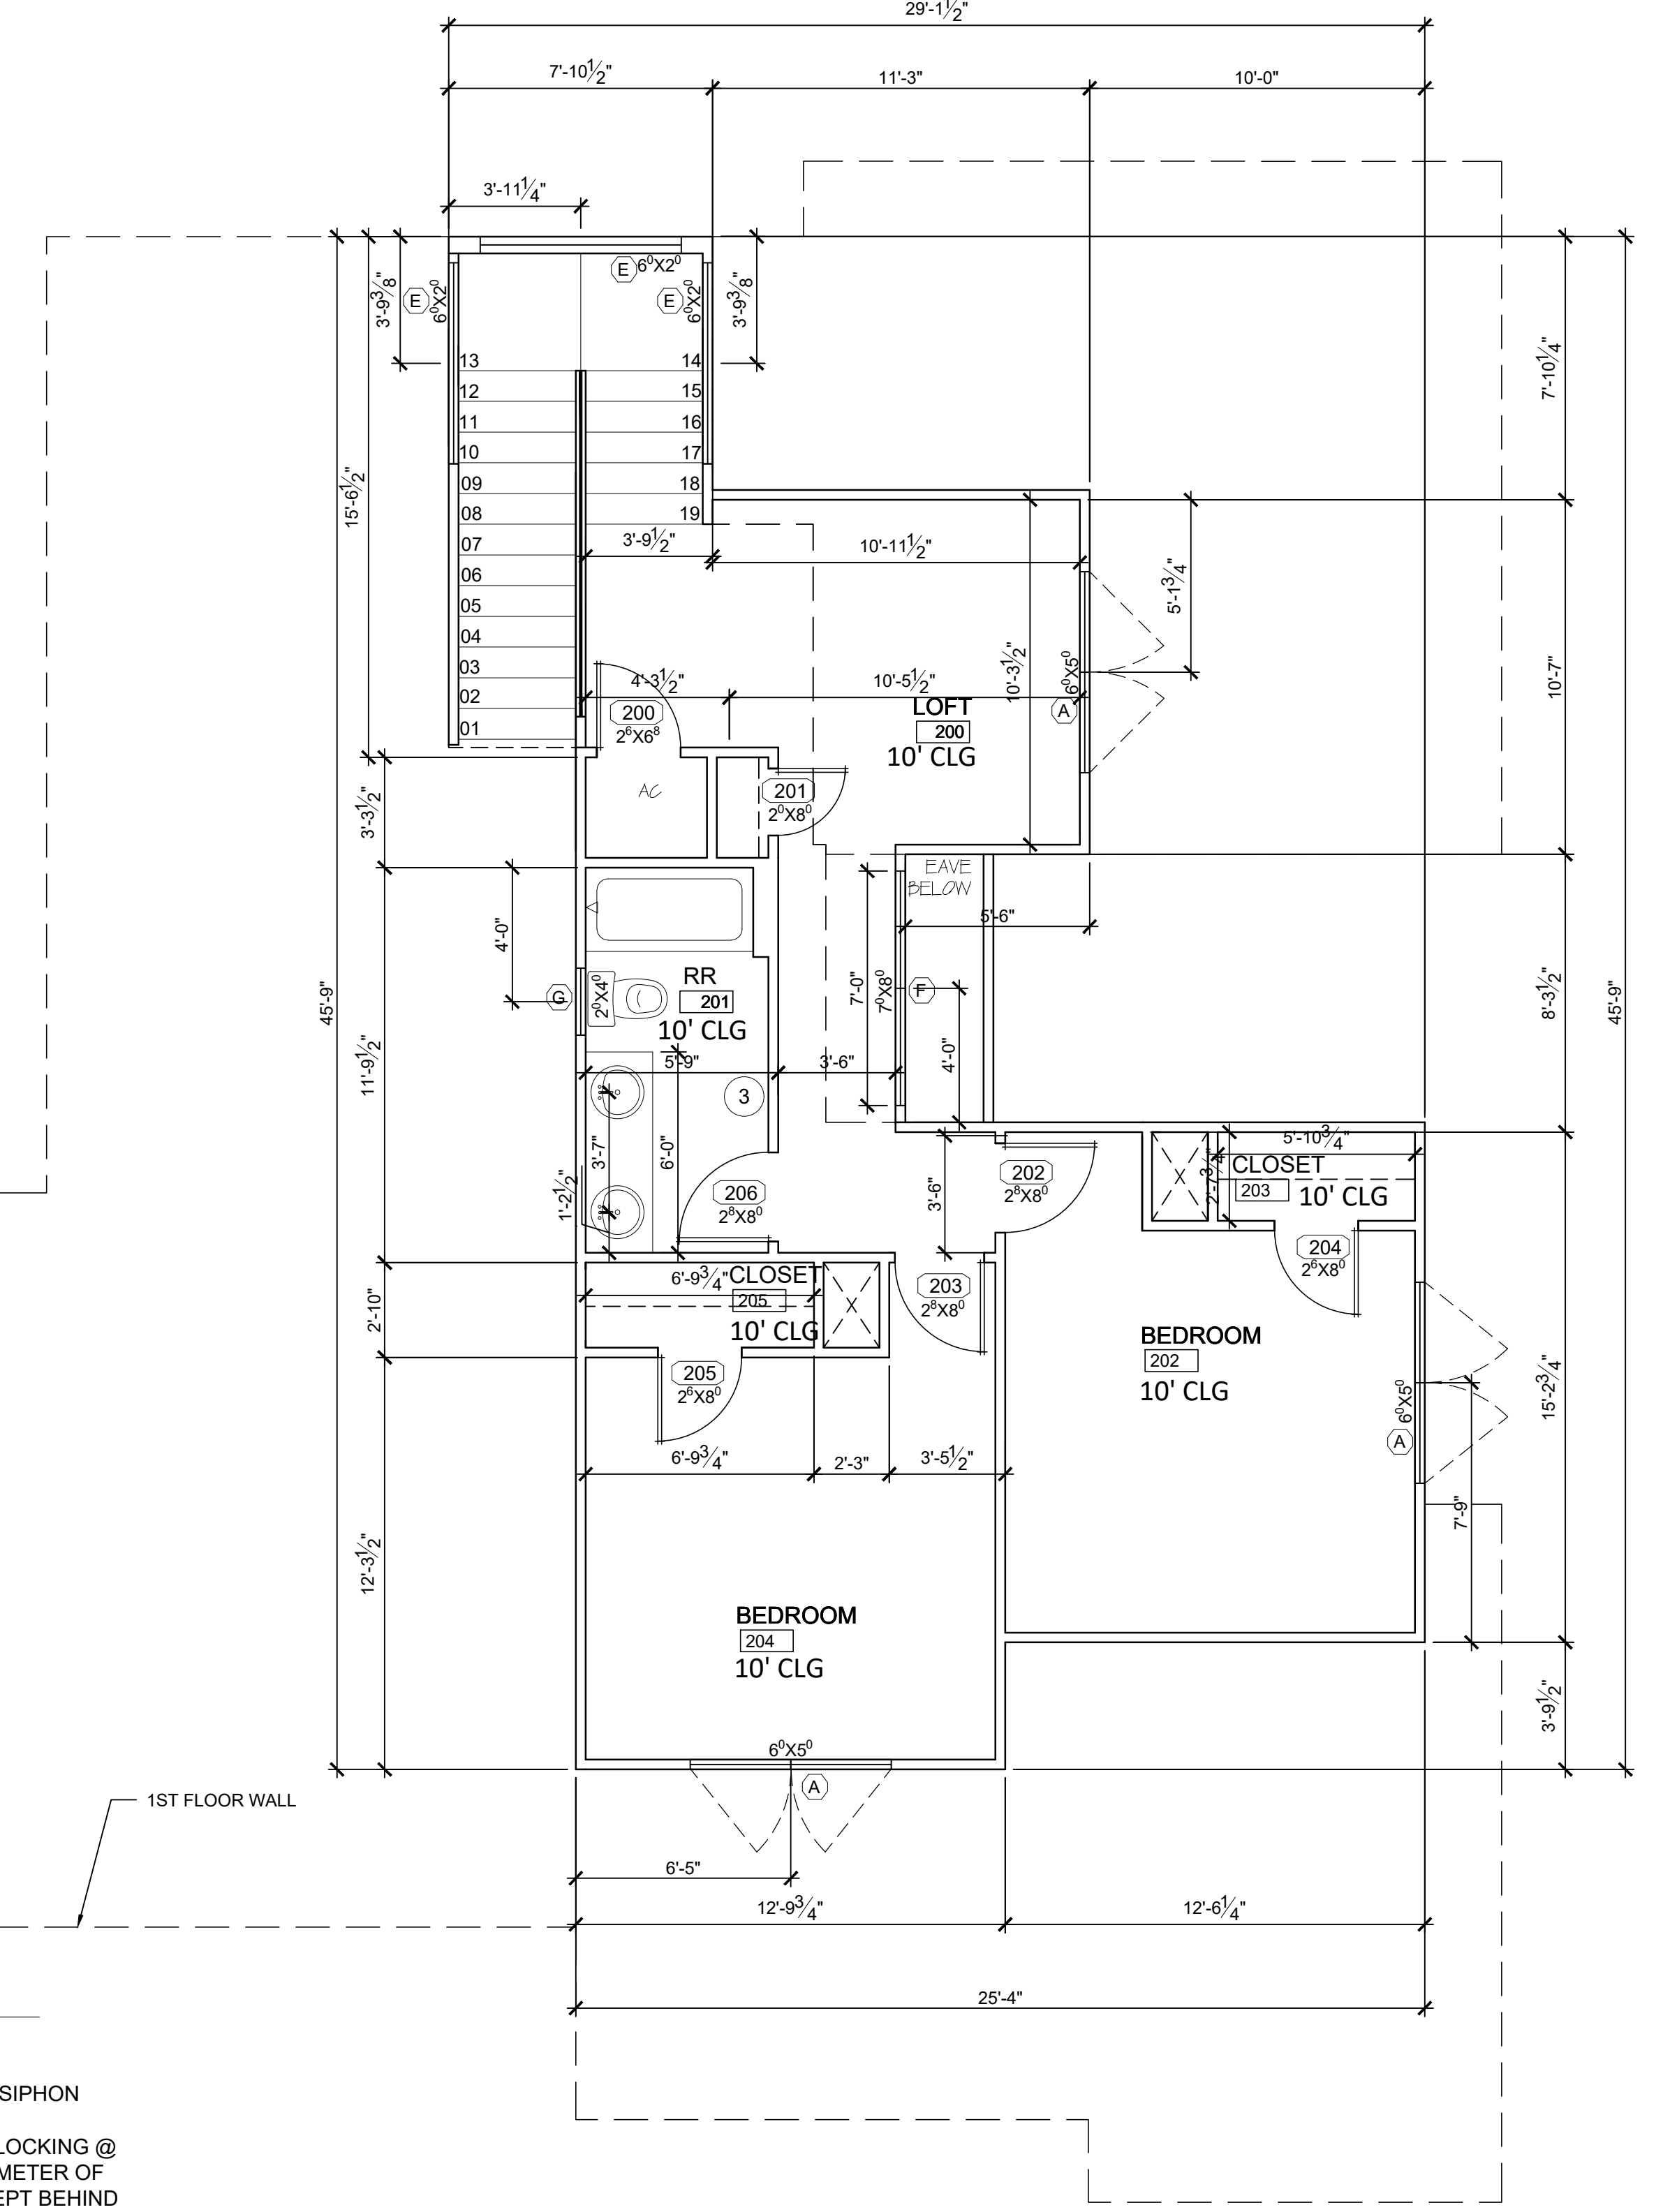

**2ND LEVEL FLOOR PLAN**

SCALE: 1/4" = 1'-0" (HALF SCALE = 1/8" = 1'-0")

**KEYED NOTES**

- 1 PROVIDE GAS
- 2 HOSE BIBB WITH ANTI SIPHON
- 3 NOTE: PROVIDE 2X6 BLOCKING @ 34" AFF AROUND PERIMETER OF THIS RESTROOM EXCEPT BEHIND THE SINK
- 4 MAXIMUM 1/2" CHANGE IN LEVEL
- 5 PROVIDE WALL WITH GLASS SURROUND WITH 30" SHOWER DOOR