


FRONT ELEVATION
SCALE: 1/4" = 1'-0" (HALF SCALE = 1/8"=1'-0")

2

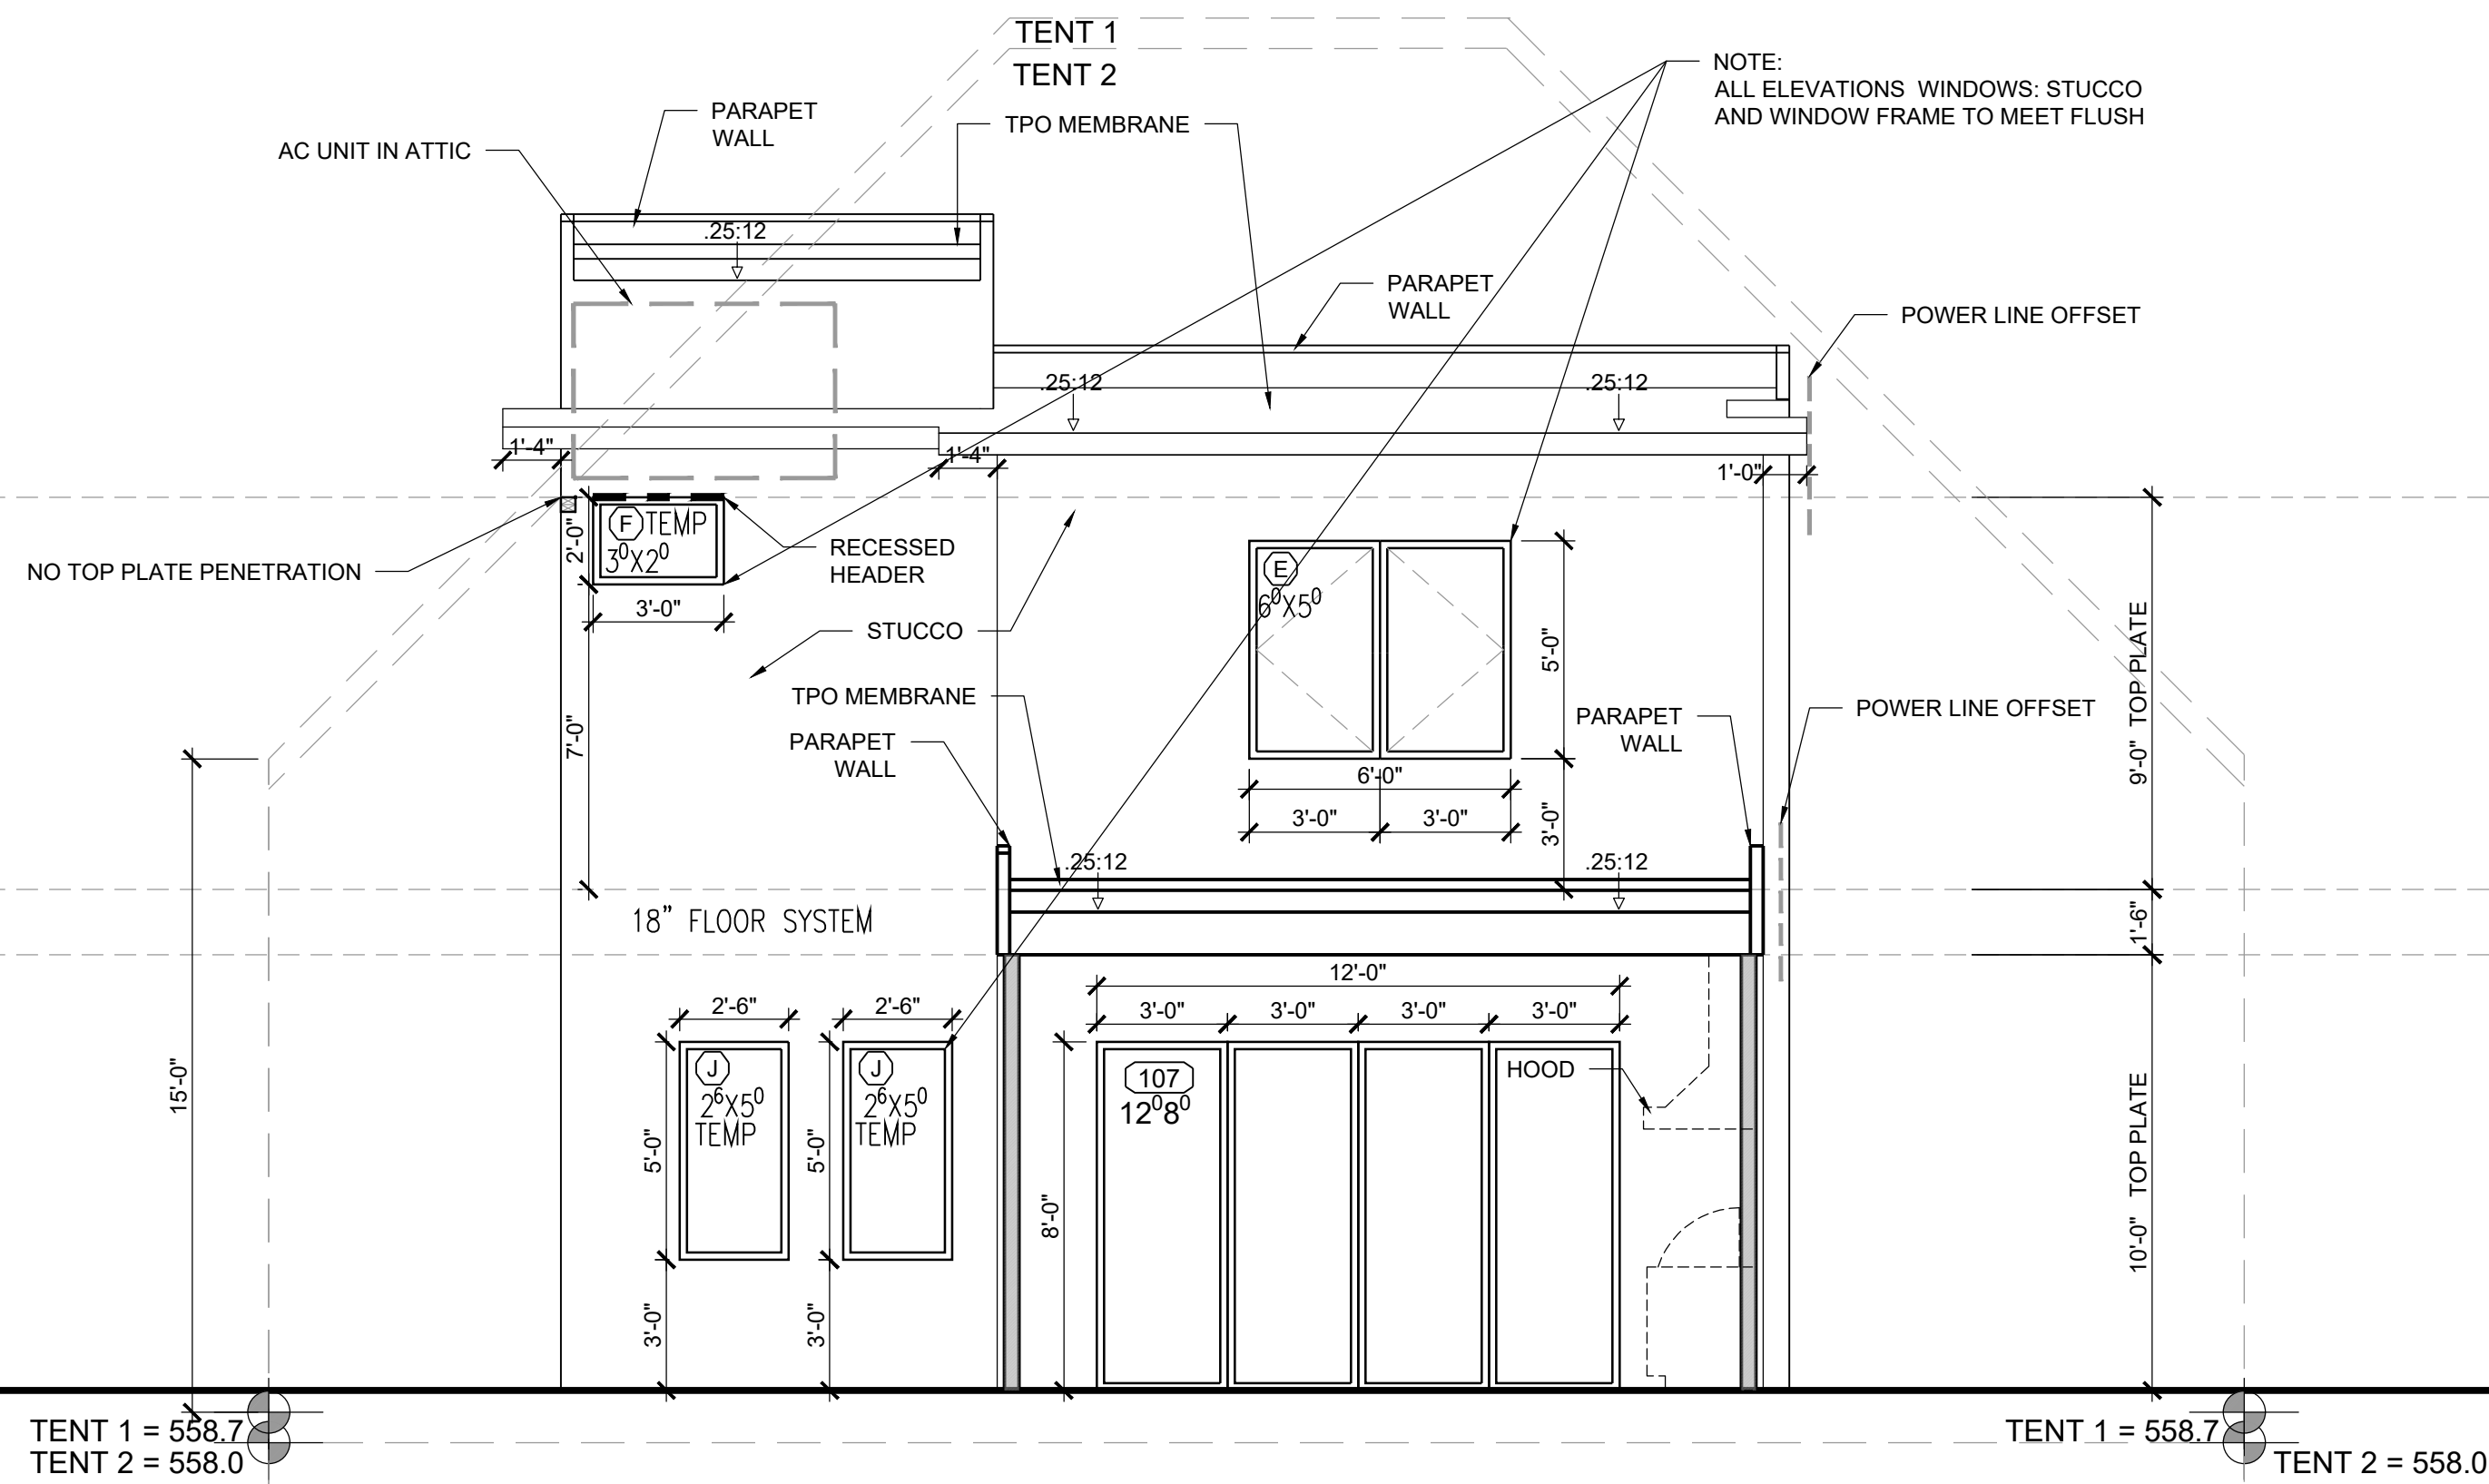

REAR ELEVATION
SCALE: 1/4" = 1'-0" (HALF SCALE = 1/8"=1'-0")

1



06/14/2021

date	issues & revisions	dsgn	aprv

description
ELEVATIONS

number
A4.0

DATE: JULY 19, 2021 2:04 PM PLOTTED BY: MORAL D:\PROJECTS\PARADISA HOMES\PARADISA HOMES TEAM\FOLDER2 PLANS IN DESIGN\3003 E 18TH ST\3003 E 18TH.DWG Copyright © 2014