


**FRONT ELEVATION**  
SCALE: 1/4" = 1'-0" (HALF SCALE = 1/8" = 1'-0")

1

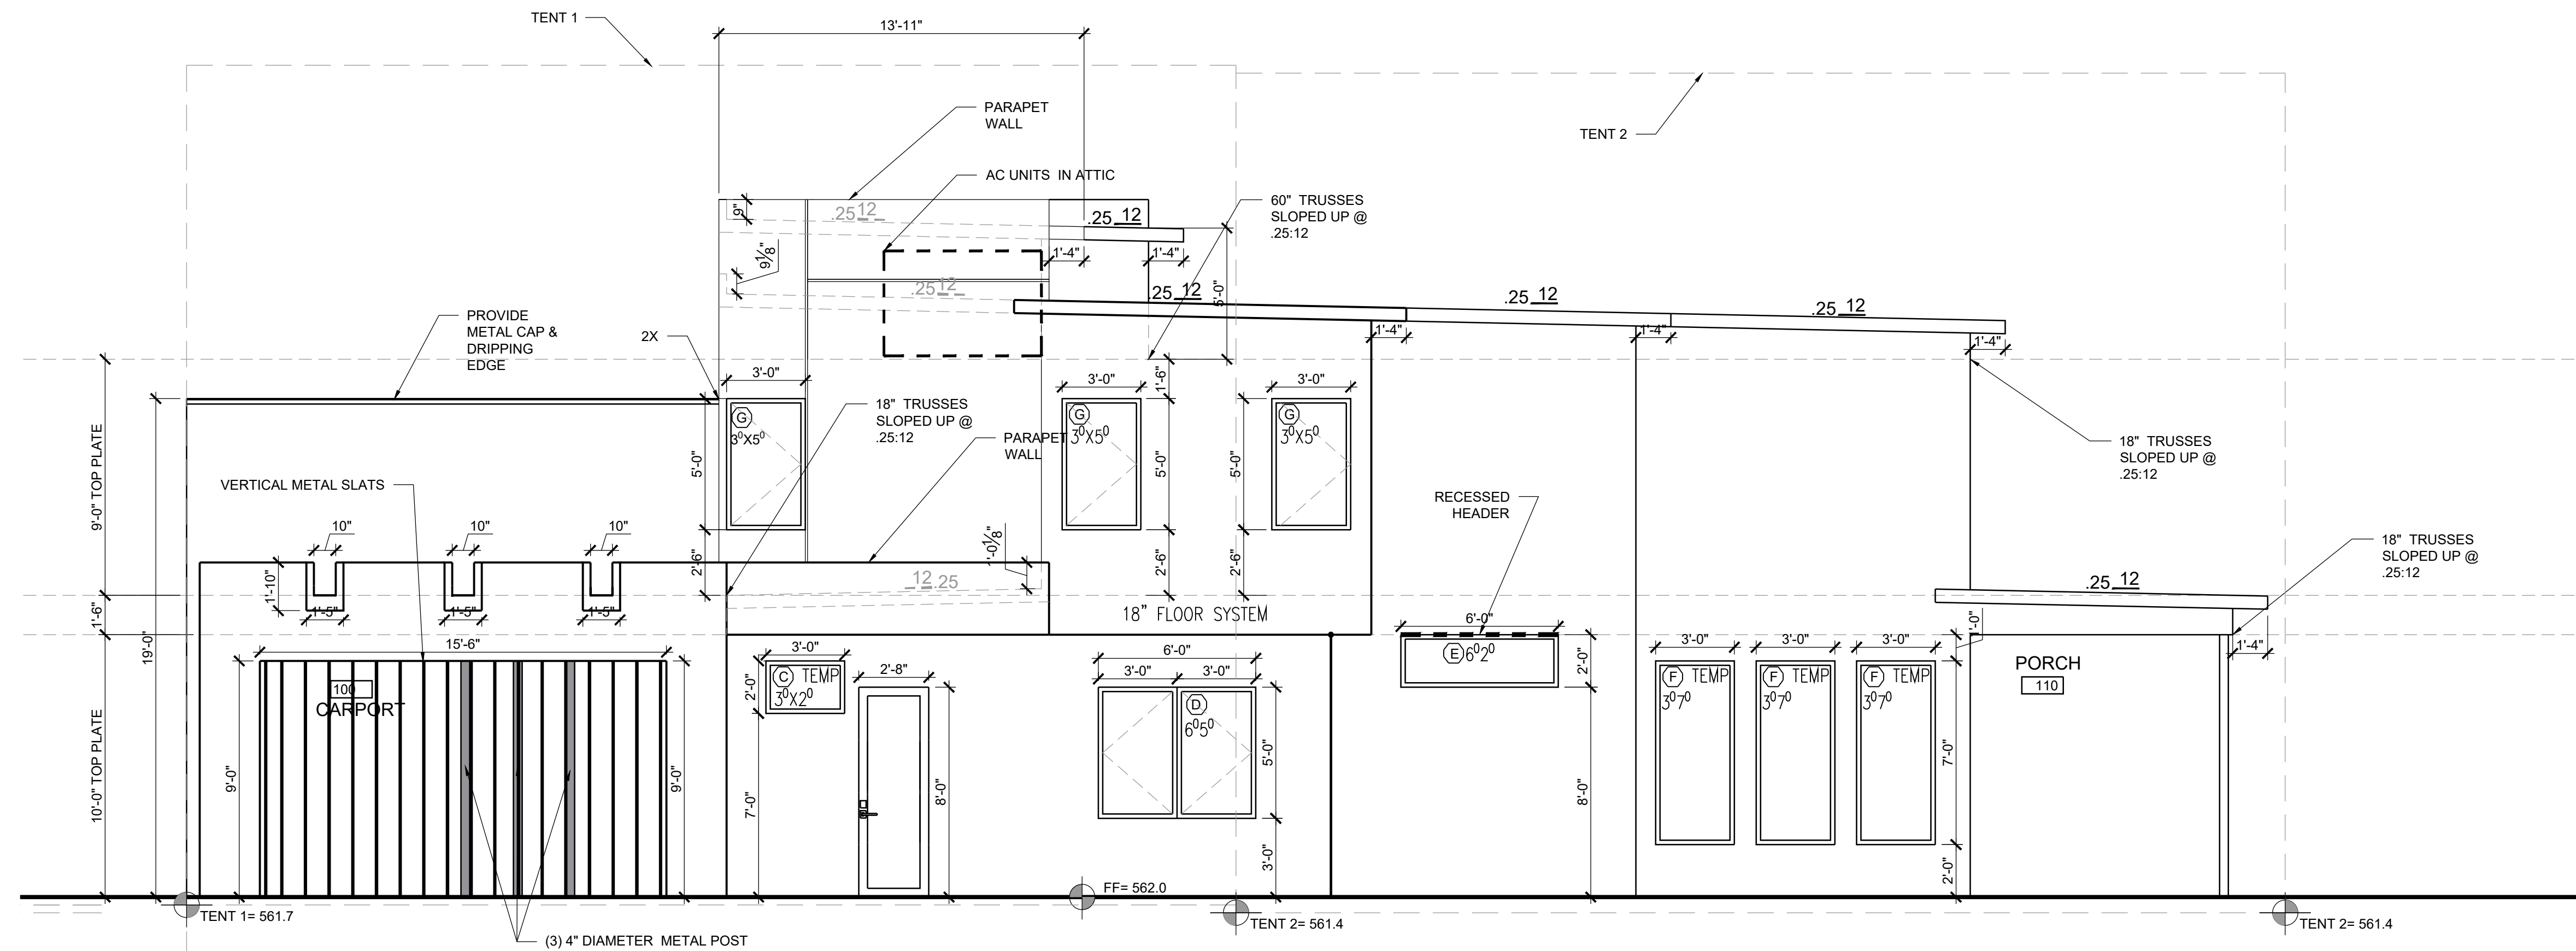

**SOUTH ELEVATION**  
SCALE: 1/4" = 1'-0" (HALF SCALE = 1/8" = 1'-0")

2



09/13/2021

date	issues & revisions	dsgr	aprv

description  
**ELEVATIONS**

number  
**A4.0**

DATE: September 14, 2021 3:04 PM PLOTTED BY: JACOB DIDORBOX (PARADISA HOMES) PARADISA HOMES TEAM FOLDER2 PLANS IN DESIGN\3013 E 17TH\DWG Copyright © 2018