


NORTH ELEVATION

SCALE: 1/4" = 1'-0" (HALF SCALE = 1/8"=1'-0")

1

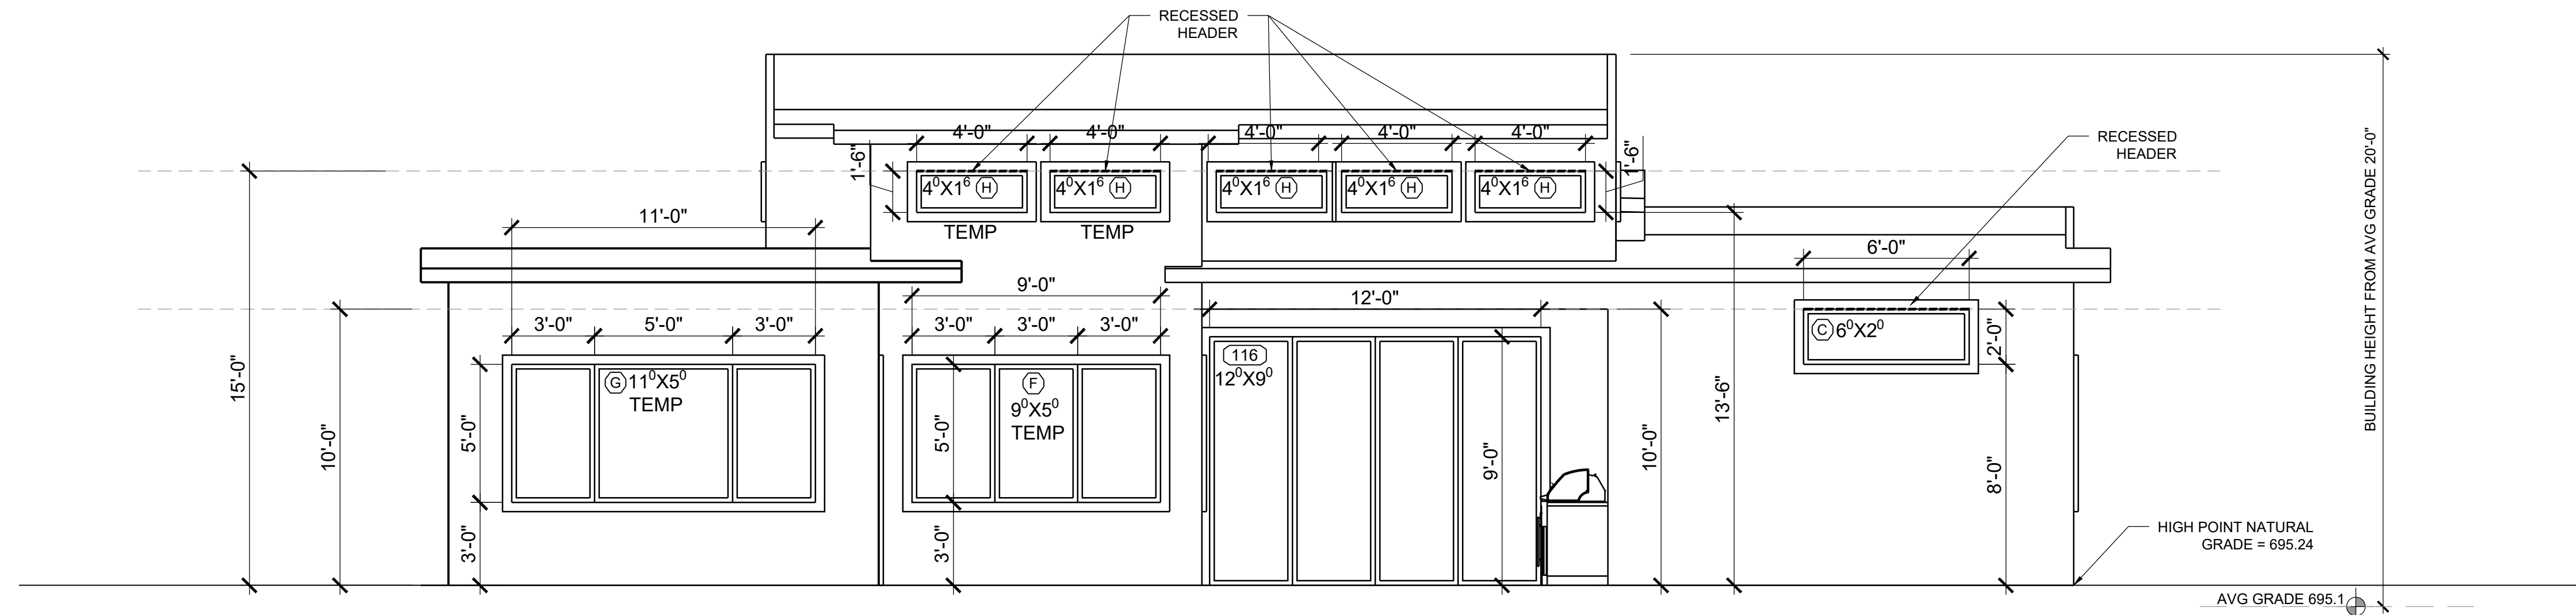

SOUTH ELEVATION

SCALE: 1/4" = 1'-0" (HALF SCALE = 1/8"=1'-0")

2



04/23/2020

date	issues & revisions	dsgn	aprv

description
ELEVATIONS

number
A4.0