



01/10/2020

date issues & revisions dsgn aprv


description

ELEVATIONS

number


A4.1

Copyright © 2014

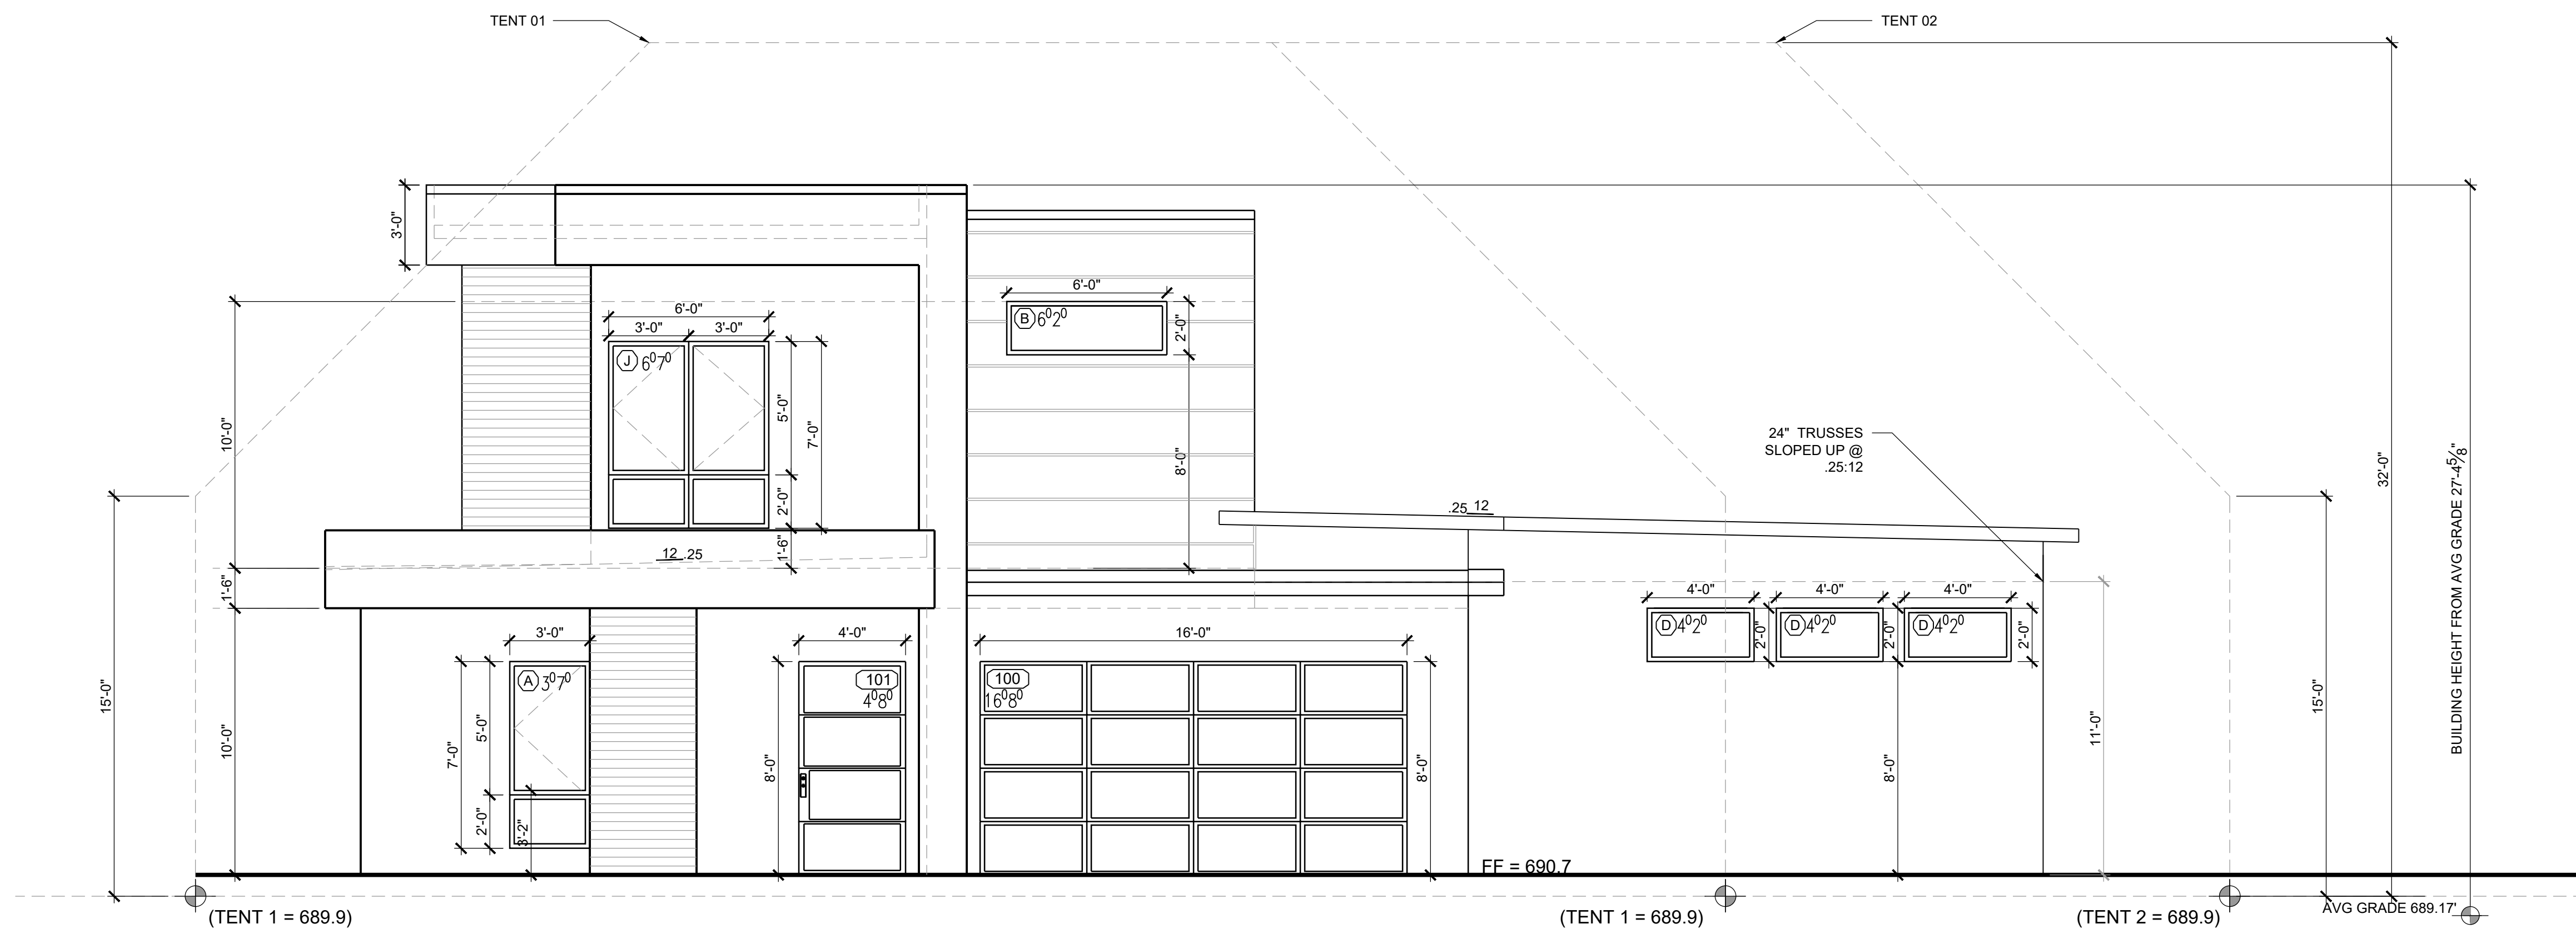

FRONT ELEVATION
 SCALE: 1/4" = 1'-0" (HALF SCALE = 1/8" = 1'-0")

1

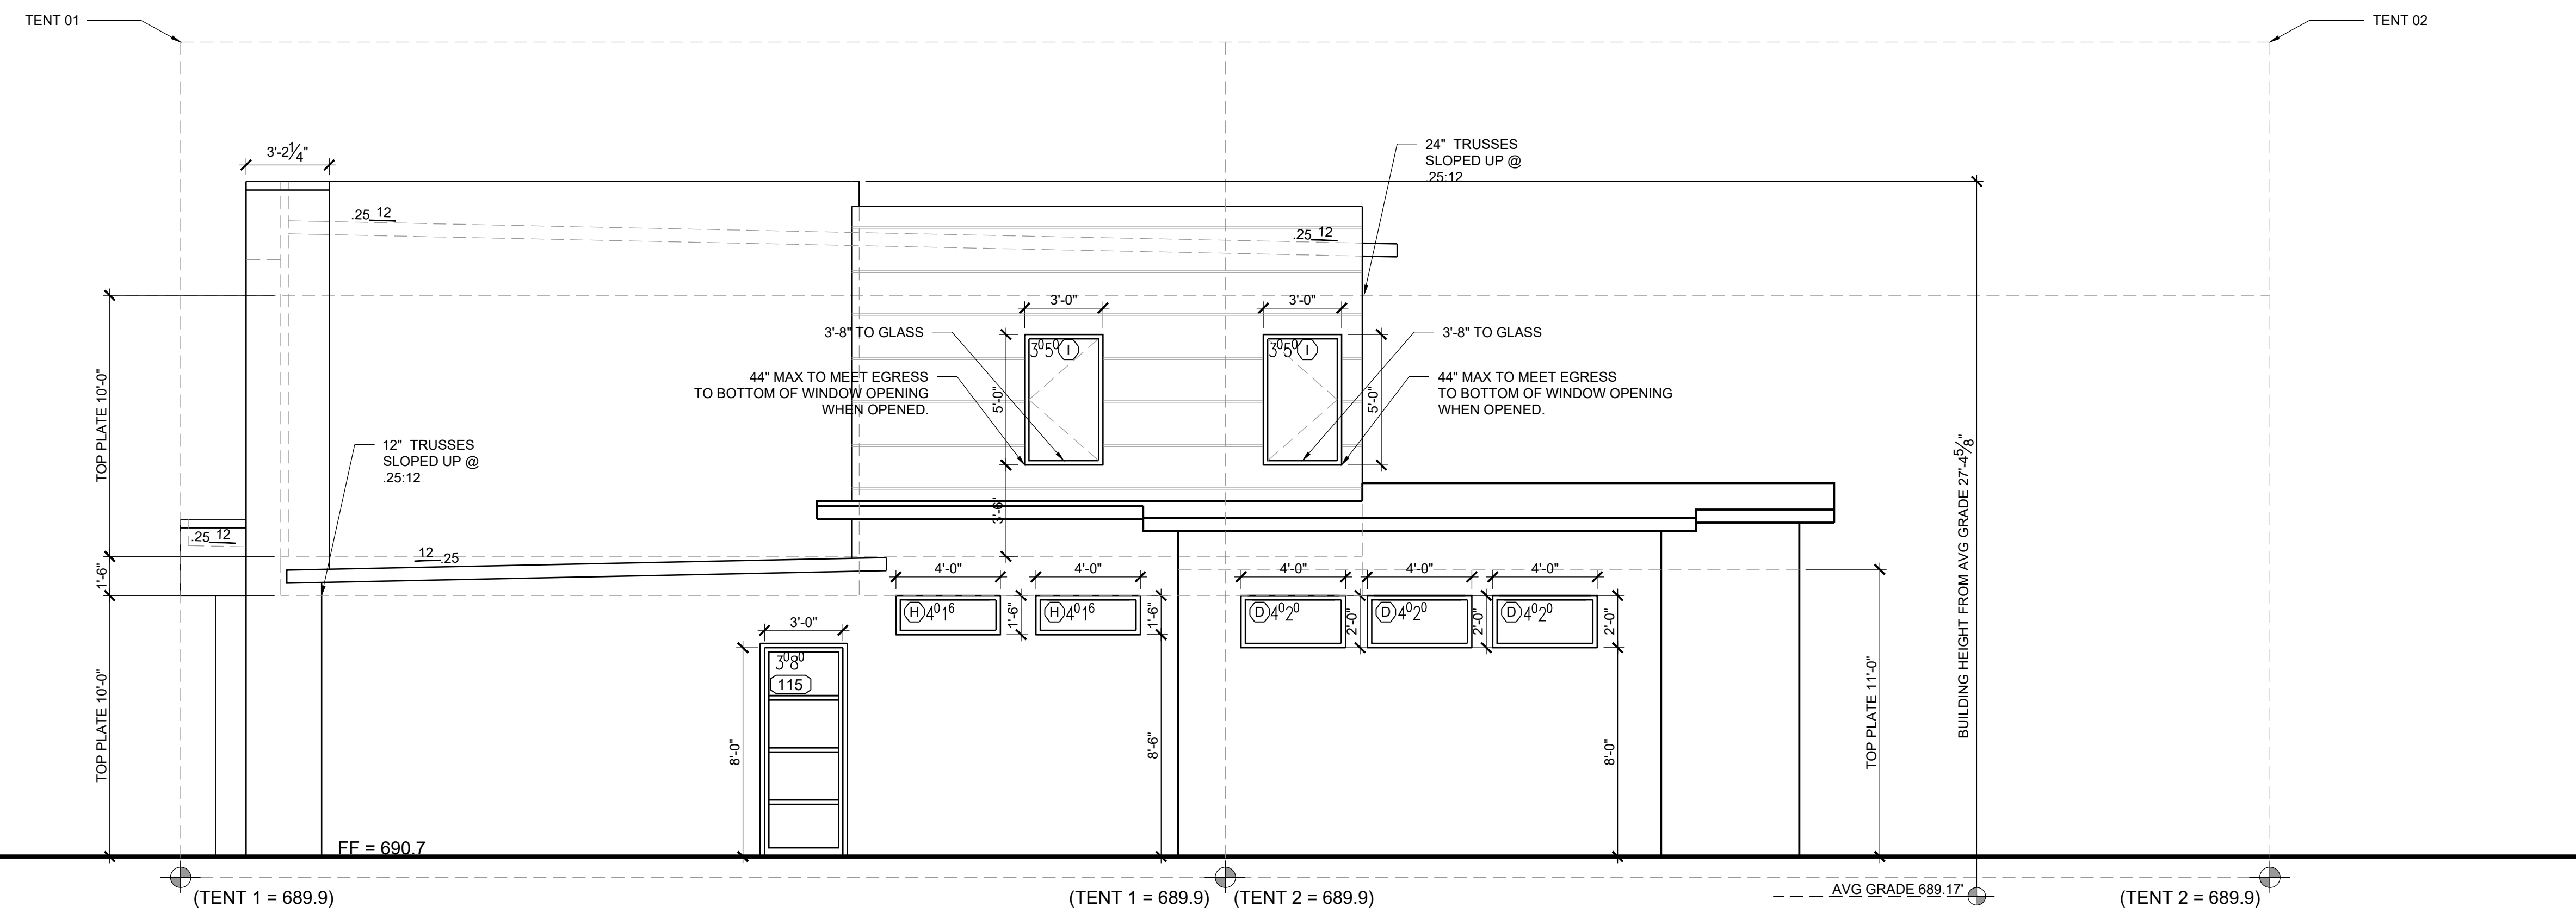

SIDE ELEVATION
 SCALE: 1/4" = 1'-0" (HALF SCALE = 1/8" = 1'-0")

2