



11/23/2020

date	issues & revisions	dsgn aprv


description
ELEVATIONS

number
A4.0

Copyright © 2014

NOTE:
 ALL FRONT ELEVATION WINDOWS: STUCCO
 AND WINDOW FRAME TO MEET FLUSH


NOTE:
 ALL FRONT ELEVATION WINDOWS: STUCCO
 AND WINDOW FRAME TO MEET FLUSH

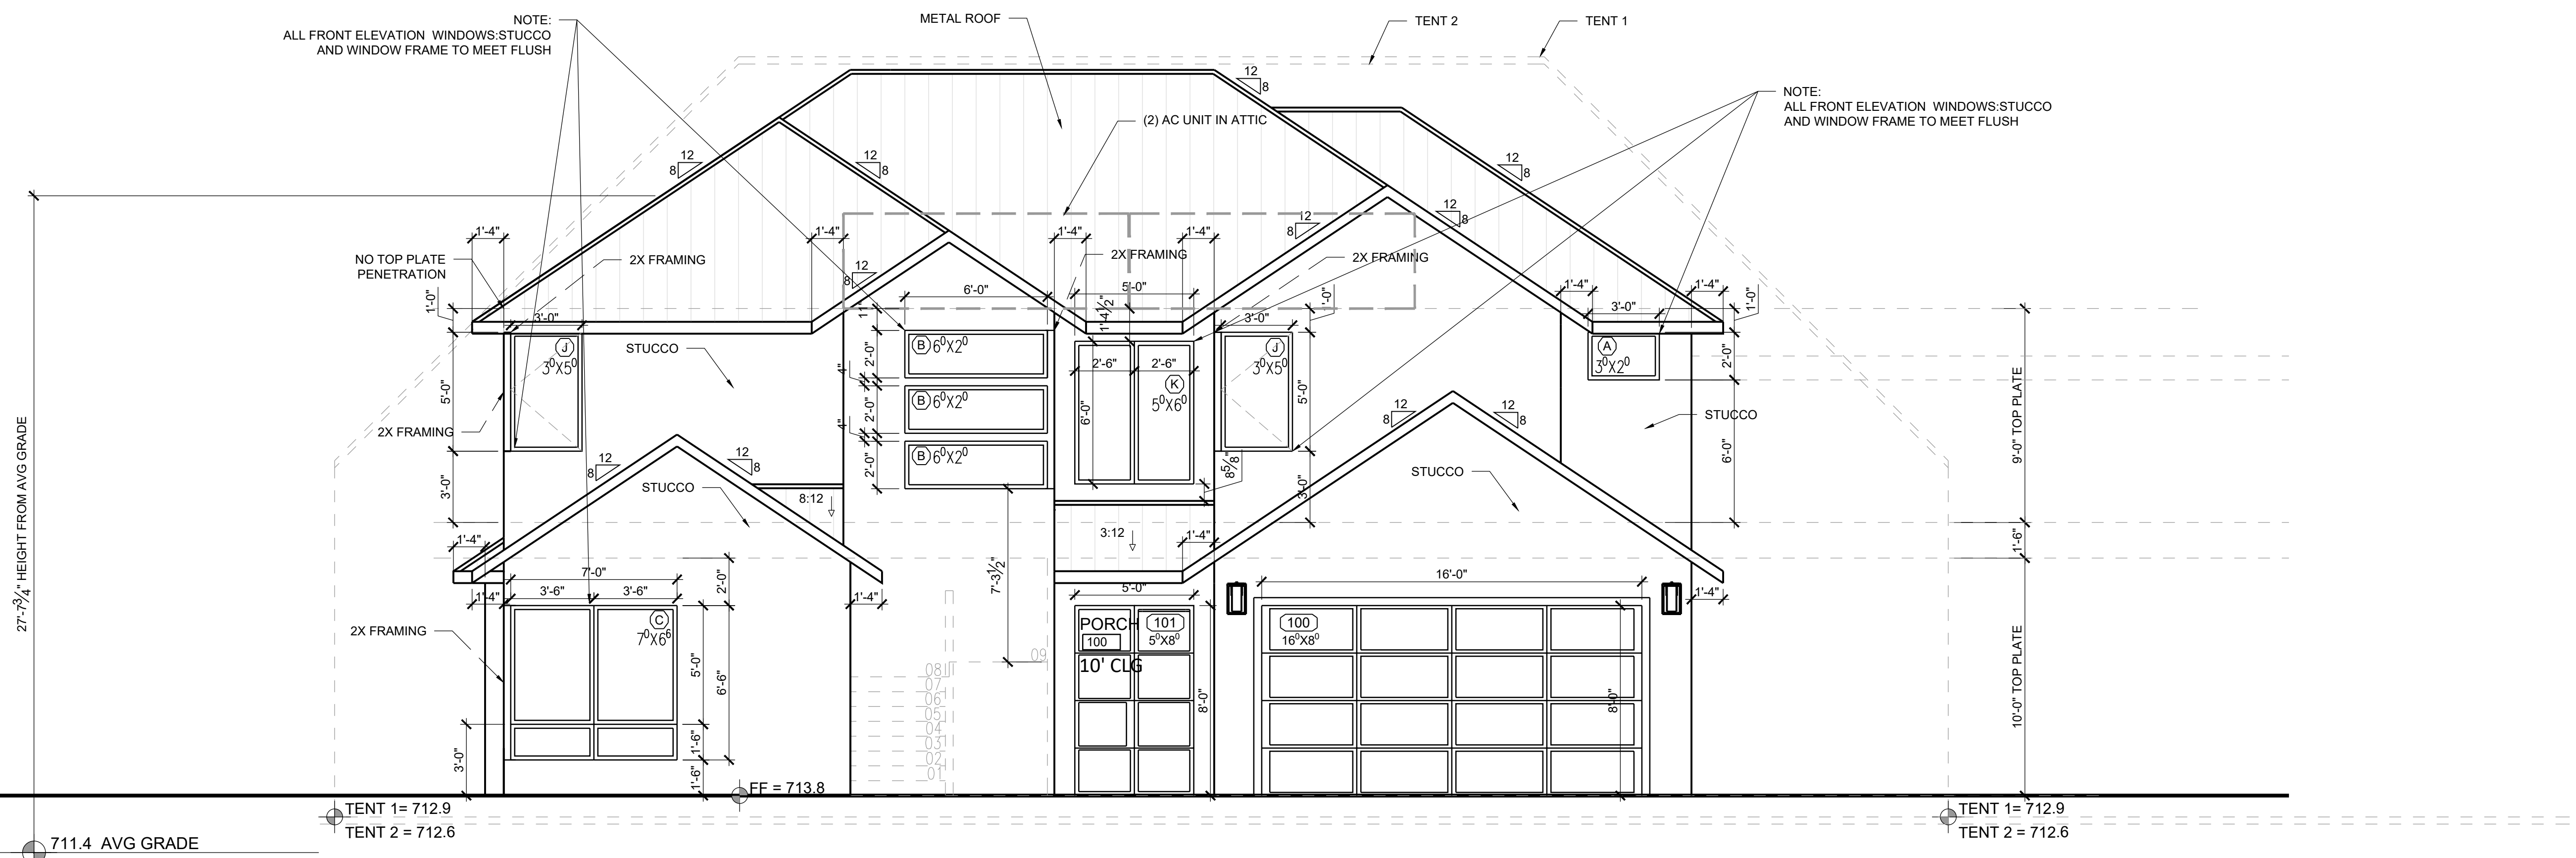

FRONT ELEVATION
 SCALE: 1/4" = 1'-0" (HALF SCALE = 1/8" = 1'-0")

2

SIDE ELEVATION
 SCALE: 1/4" = 1'-0" (HALF SCALE = 1/8" = 1'-0")

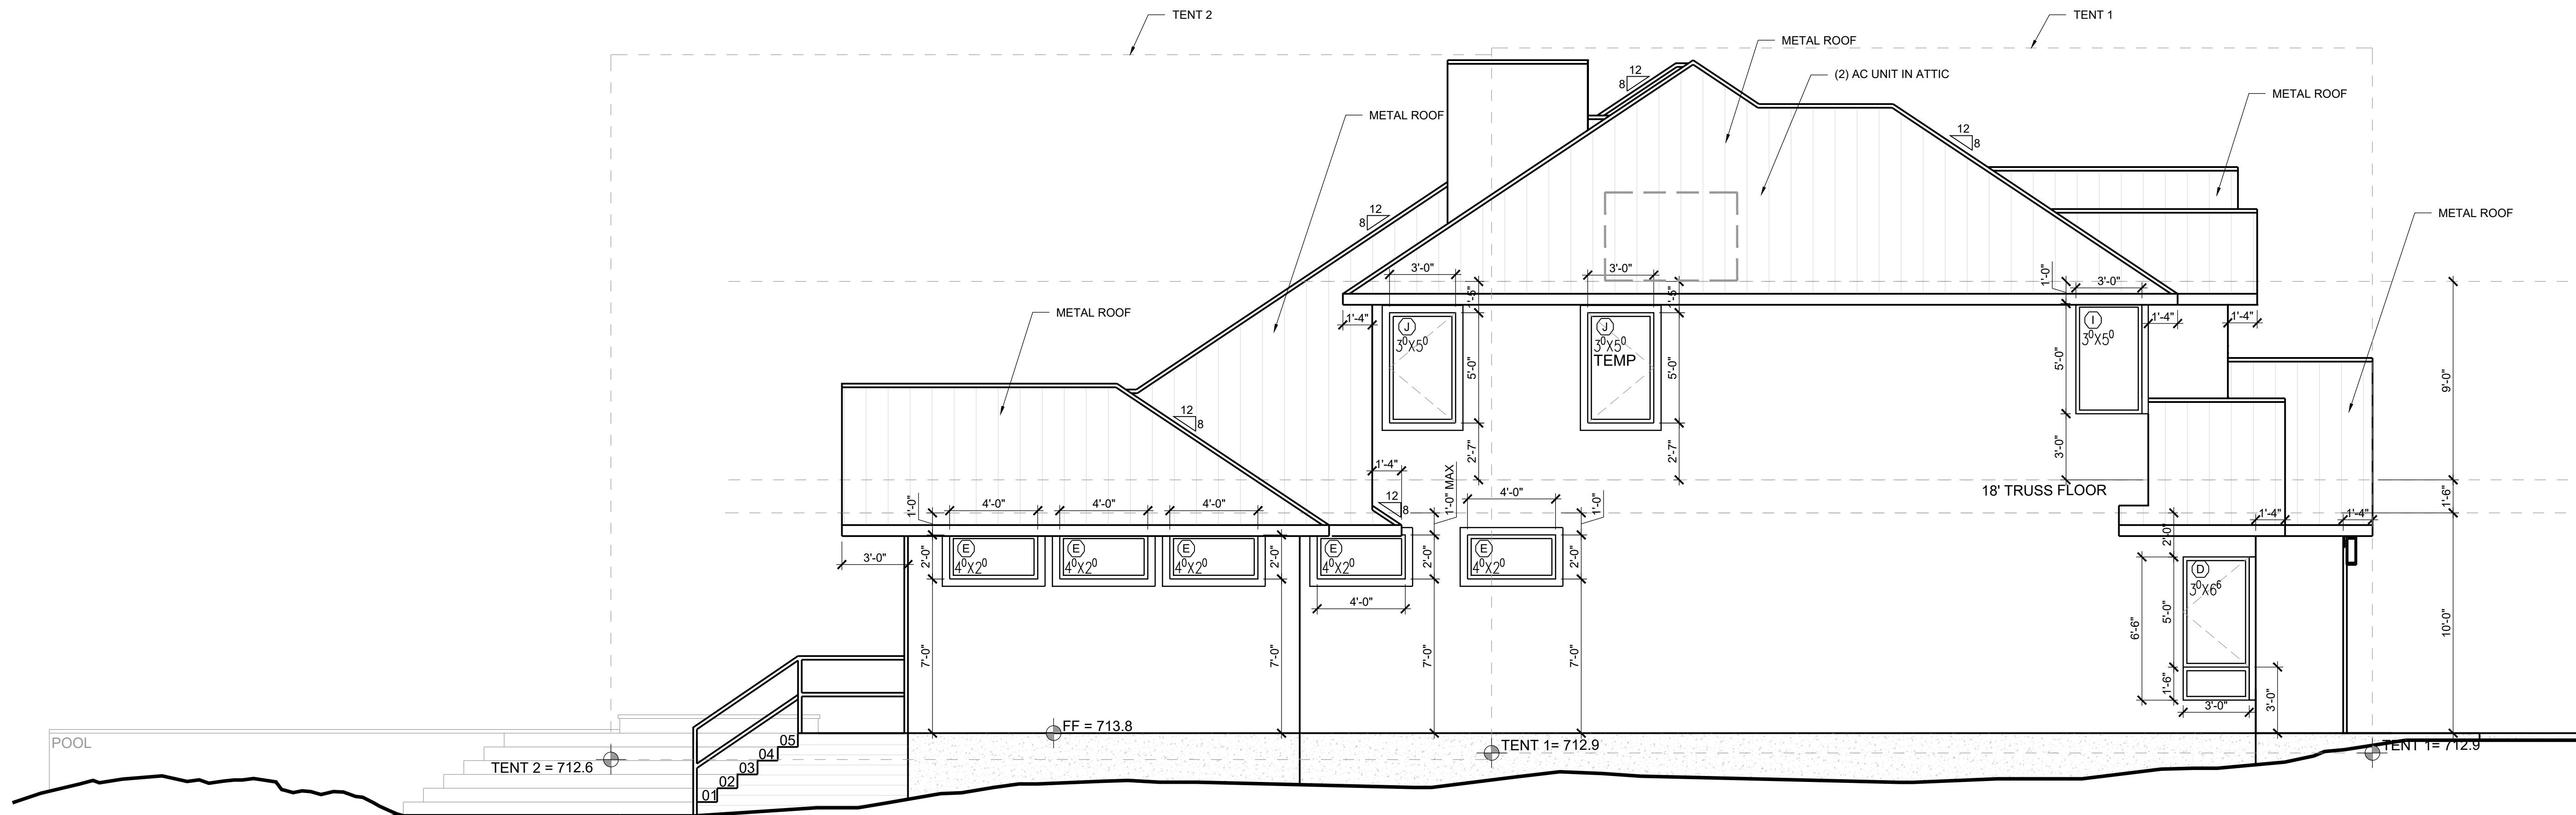

1

DATE: November 24, 2020 2:28 PM PLOTTED BY: MANUEL CLUSERS\MANUELDROPOY (PARADISA HOMES\PARADISA HOMES TEAM FOLDER\2 PLANS IN DESIGNS\04 FAIRVIEW\04 FAIRVIEW DR. DWG