


REAR ELEVATION  
SCALE: 1/4" = 1'-0" (HALF SCALE = 1/8" = 1'-0")

2

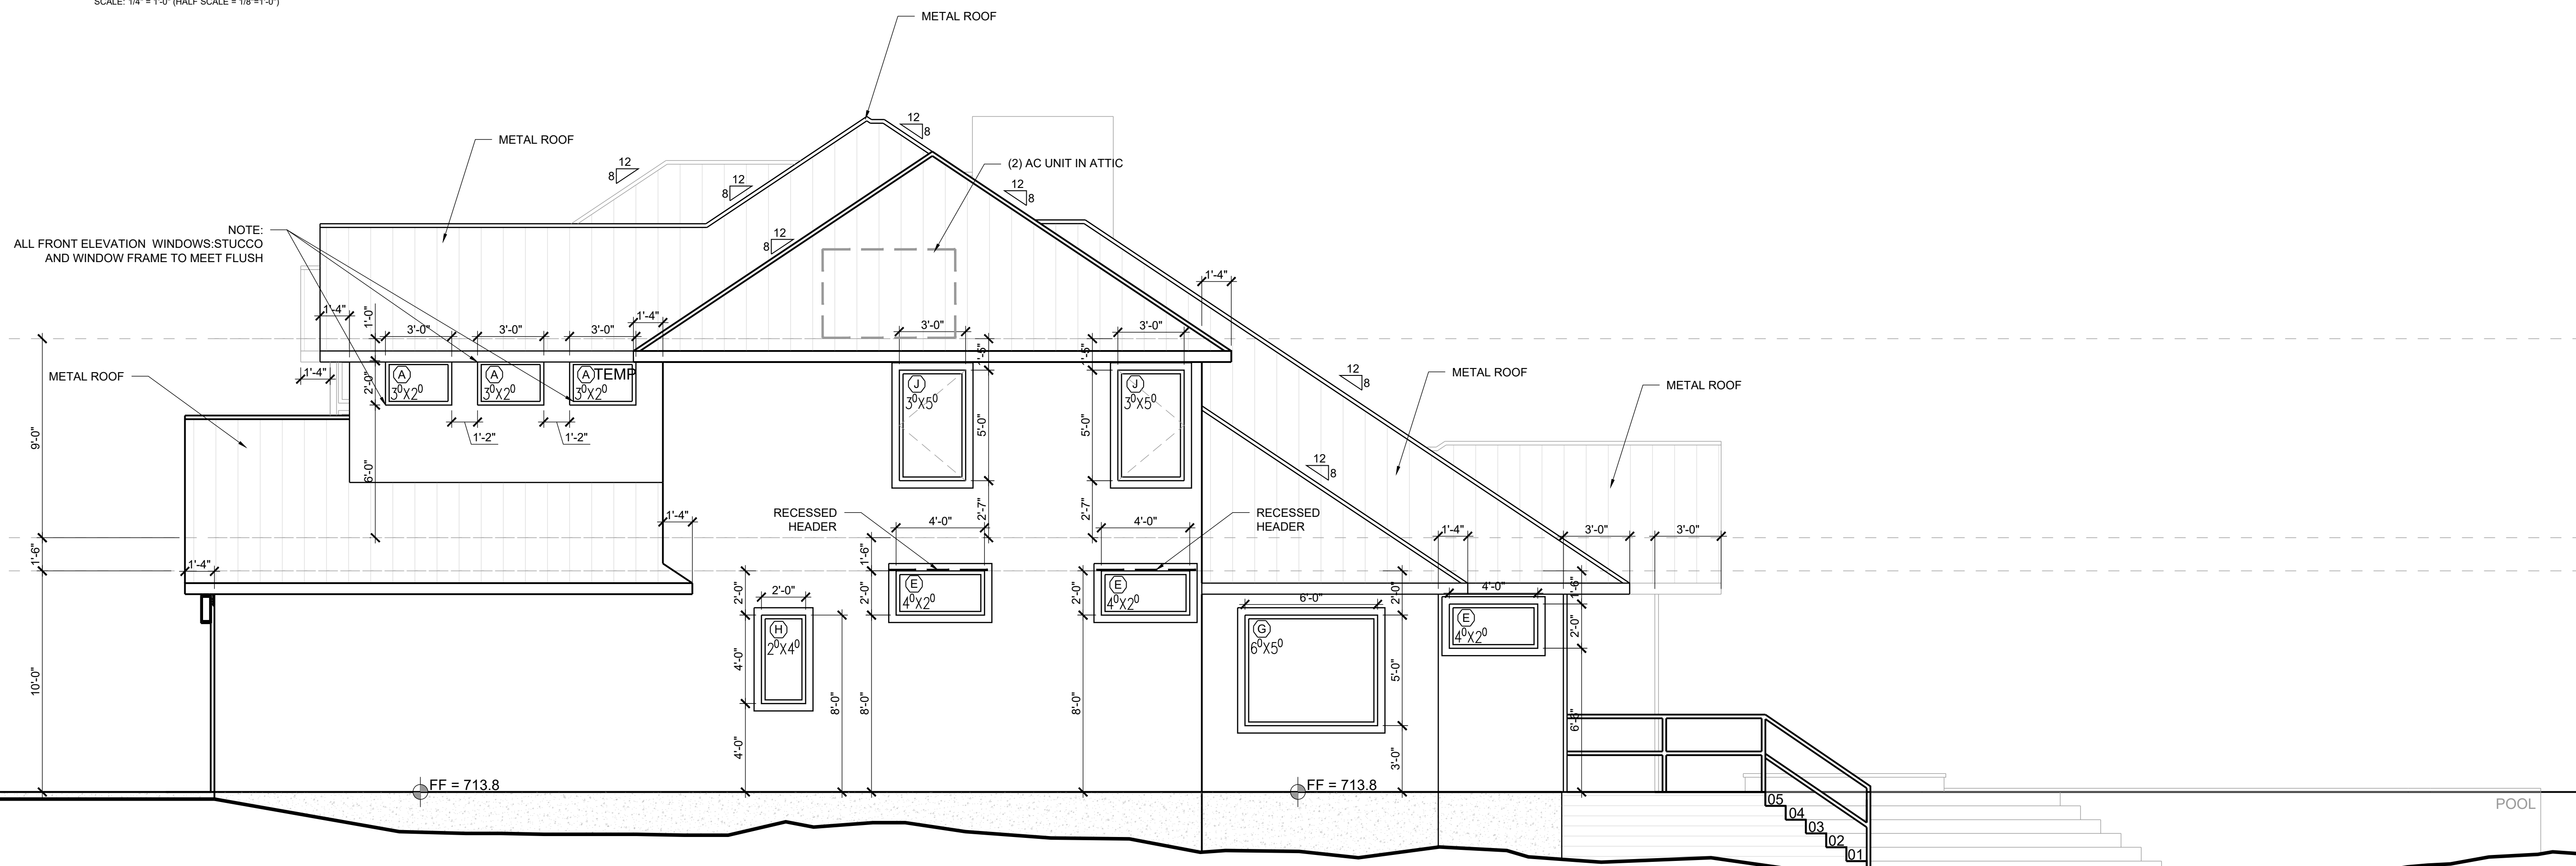

SIDE ELEVATION  
SCALE: 1/4" = 1'-0" (HALF SCALE = 1/8" = 1'-0")

1



11/23/2020

| date | issues & revisions | dsgn | aprv |
|------|--------------------|------|------|
|      |                    |      |      |

description  
**ELEVATIONS**

number  
**A4.1**

DATE: November 24, 2020 2:32 PM PLOTTED BY: MANUEL CUBERSMANUEL@PRODOTY (PARADISA HOMES) PARADISA HOMES TEAM FOLDER2 PLANS IN DESIGNS104 FAIRVIEW04 FAIRVIEW DR. DWG