


737.2 AVG GRADE

FRONT ELEVATION
SCALE: 1/4" = 1'-0" (HALF SCALE = 1/8" = 1'-0")

1

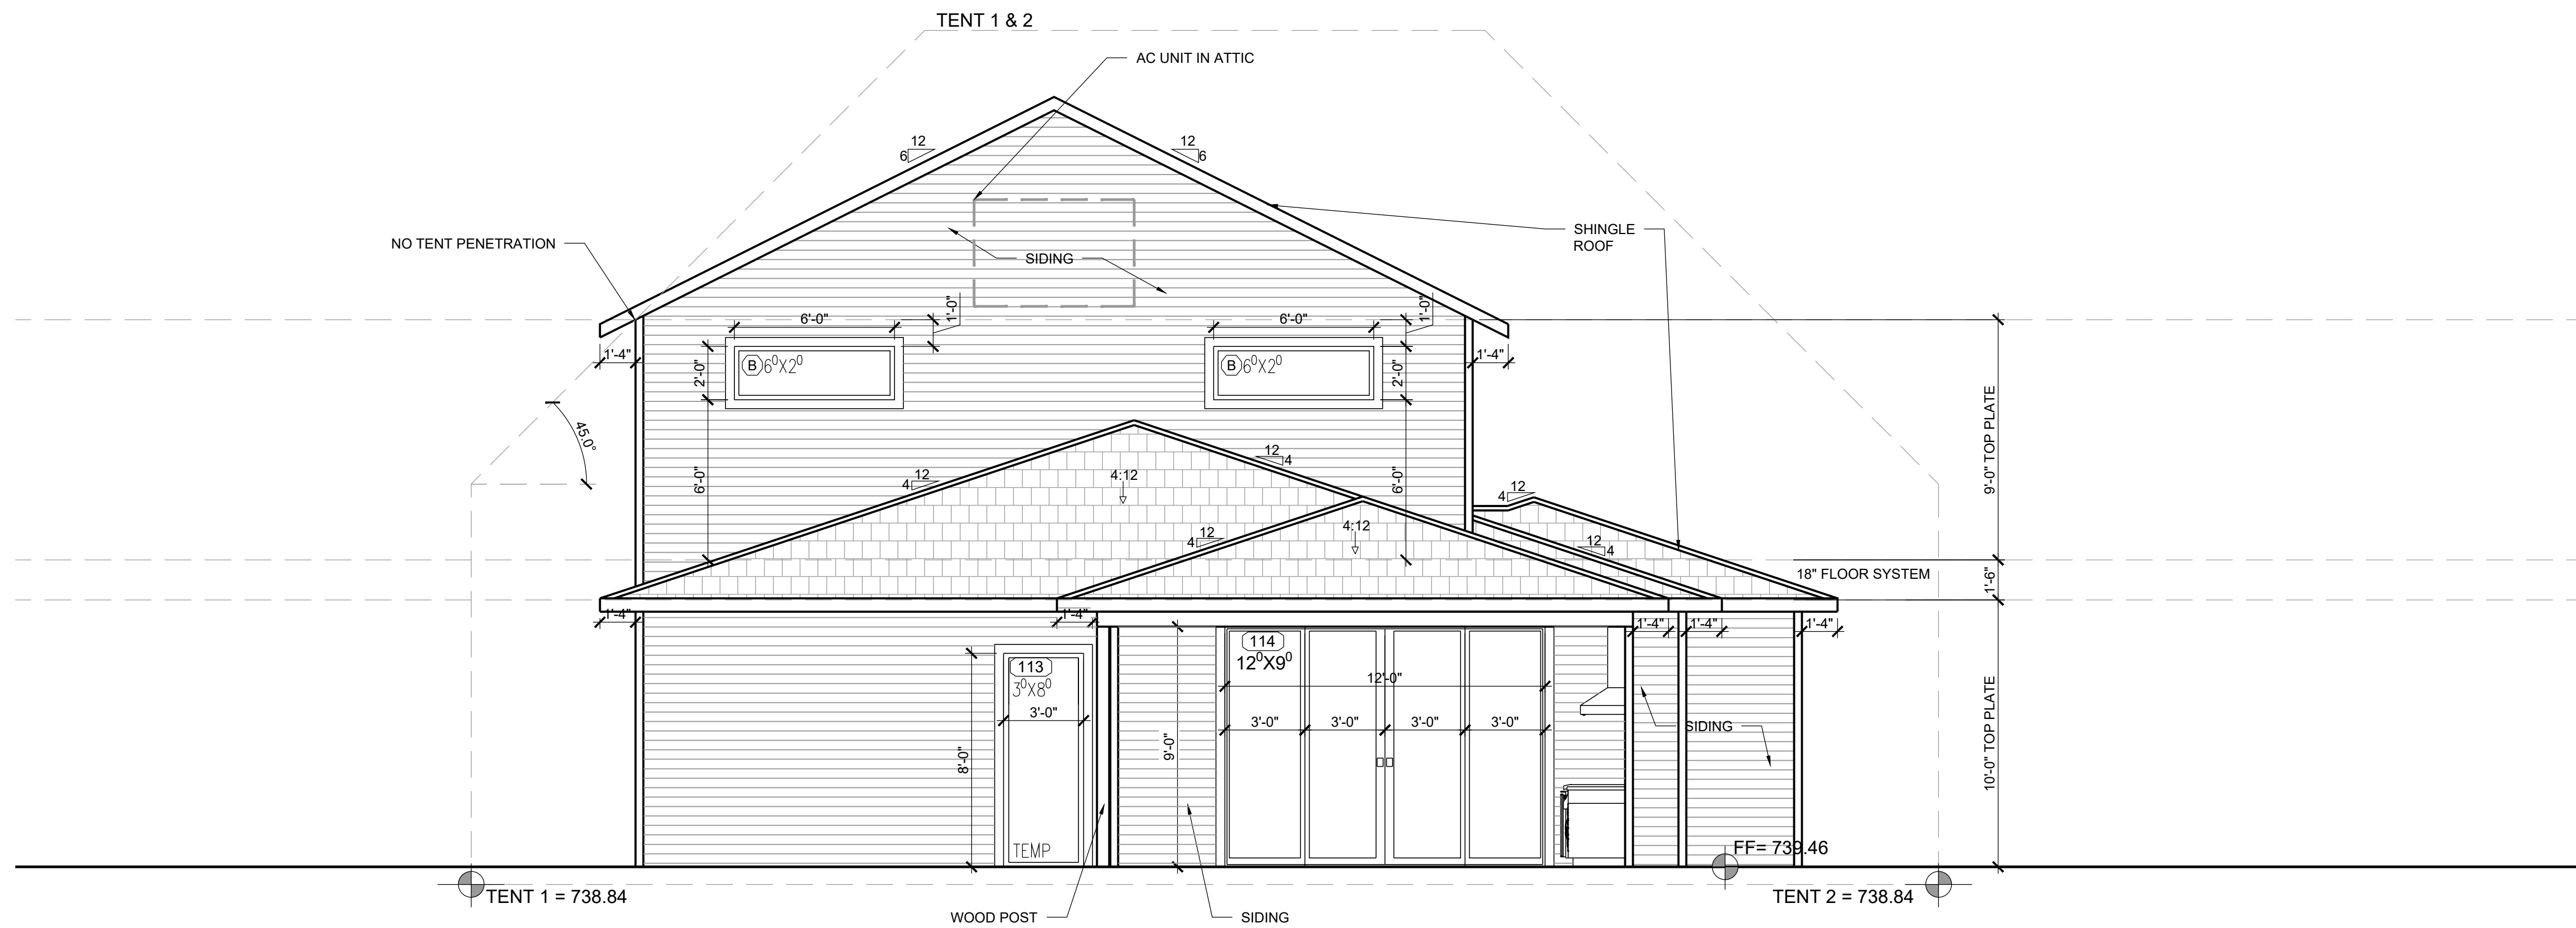

REAR ELEVATION
SCALE: 1/4" = 1'-0" (HALF SCALE = 1/8" = 1'-0")

2



03/03/2021

date	issues & revisions	dsgn	aprv

description
ELEVATIONS

number
A4.0

DATE: March 5, 2021 11:08 AM PLOTTED BY: MANUEL (PARADISA_HOMES) PARADISA_HOMES TEAM FOLDER\2 PLANS IN DESIGN\8313 BOWLING GREEN DR.DWG
Copyright © 2014