


WINDOW SCHEDULE

TAG	QUANTITY	WIDTH	HEIGHT	TYPE
A	9	6/0	2/0	FIXED (2 TEMP)
B	7	3/0	5/0	3/OX5/0 FIXED (1 TEMP)
C	4	3/0	5/0	3/OX5/0 SINGLE HUNG
D	1	2/0	2/0	FIXED
E	1	5/0	1/6	FIXED
F	2	3/0	1/6	FIXED
G	4	3/0	2/0	FIXED

DOOR SCHEDULE

Door No	Width	Height	Swing	Notes
100	16/0	8/0		GARAGE DOOR - GLASS
101	3/0	8/0	LH	CUSTOM ENTRY
102	2/4	8/0	RH	UNDER STAIRS
103	2/8	8/0	RH	RR 103
104	2/0	8/0	LH	CLOSET HALLWAY
105	2/0	8/0	DBL	PANTRY
106	2/8	8/0	RH	UTILITY
107	3/0	8/0	LH	UTILITY
108	8/0	8/0	SLIDER	PORCH 111
109	2/8	8/0	LH	MASTER BEDROOM
110	2/6	8/0	LH	MASTER CLOSET
111	2/8	8/0	LH	MASTER BATH
112	2/4	8/0	LH	TOILET
200	2/6	8/0	RH	RR 201
201	2/6	8/0	LH	CLOSET
202	2/8	8/0	LH	BEDROOM 202
203	2/4	8/0	LH	CLOSET
204	2/8	8/0	RH	BEDROOM 203
205	2/4	8/0	RH	CLOSET

1ST LEVEL FLOOR PLAN 1
SCALE: 1/4" = 1'-0" (HALF SCALE = 1/8" = 1'-0")

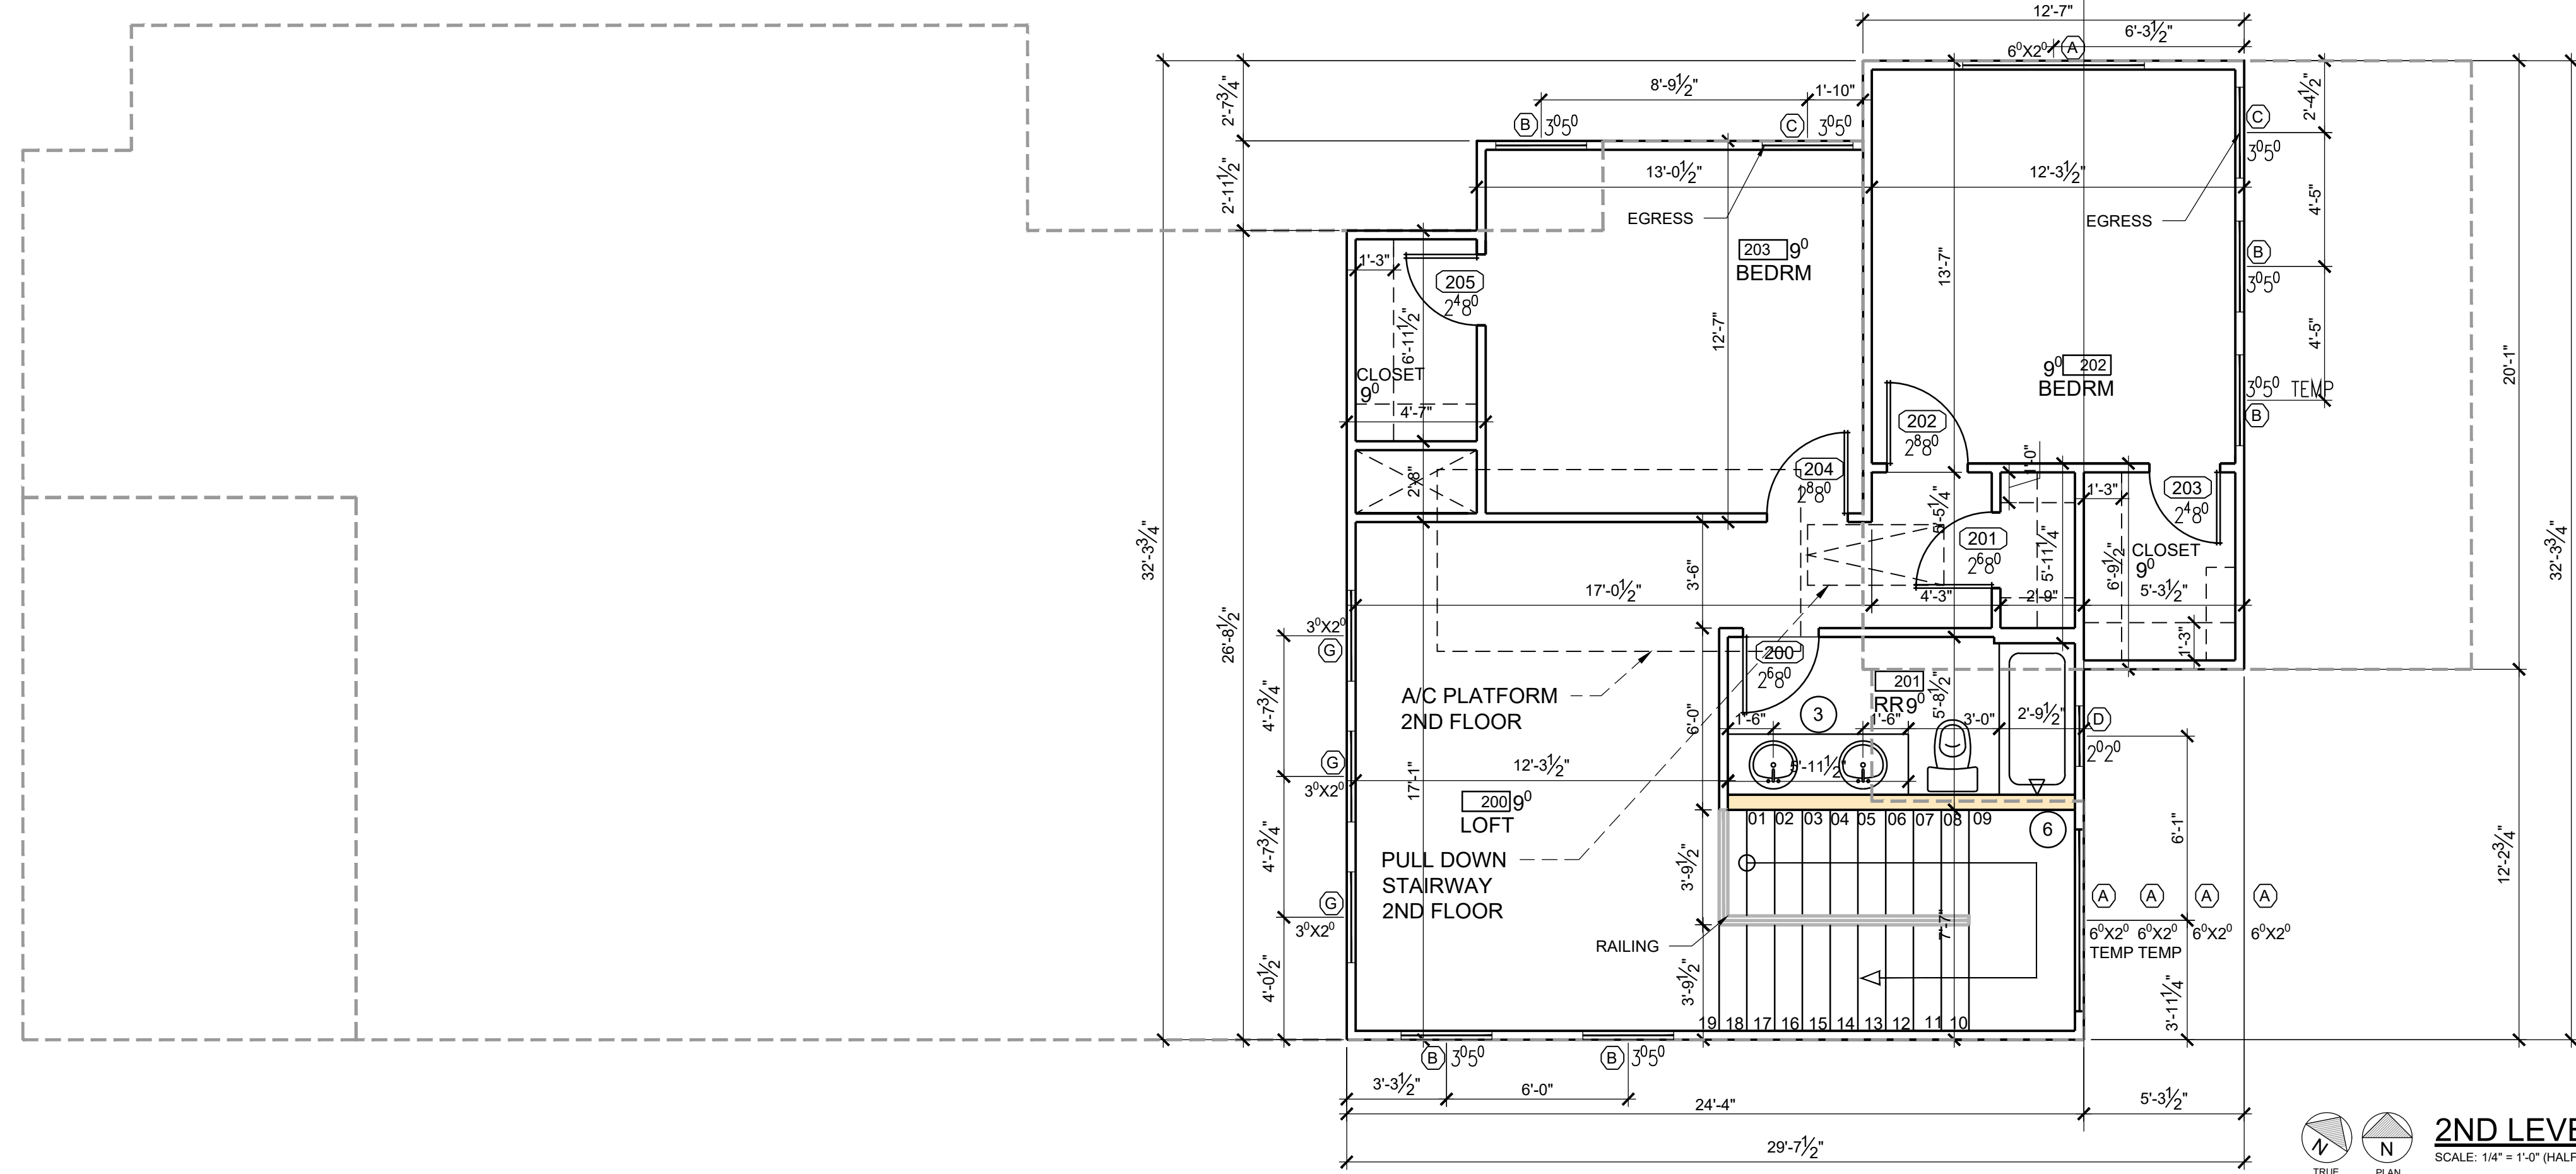

- KEYED NOTES**
- 1 PROVIDE GAS
 - 2 HOSE BIBB WITH ANTI SIPHON
 - 3 NOTE: PROVIDE 2X6 BLOCKING @ 34" AFF AROUND PERIMETER OF THIS RESTROOM EXCEPT BEHIND THE SINK
 - 4 MAXIMUM 1/2" CHANGE IN LEVEL
 - 5 RECESS SLAB FOR SHOWER TILE.
 - 6 2X6 WALL

2ND LEVEL FLOOR PLAN 2
SCALE: 1/4" = 1'-0" (HALF SCALE = 1/8" = 1'-0")

paradisahomes
comfort-quality-style



03/20/2020


date	issues & revisions	dsgn	aprv

description
1ST AND 2ND LEVEL FLOOR PLAN

number

A2.0

DATE: April 22, 2020 11:44 AM
C:\USERS\MANUELDROCHO\PARADISA HOMES TEAM\FOLDER\PLANS IN RESIDENT 1164 LOTT AVE\1164 LOTT AVE.DWG
Copyright © 2017

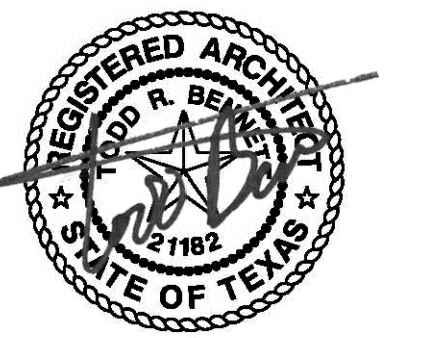

03/20/2020


date issues & revisions dsgn aprv

description
ELEVATIONS


number

A4.0

DATE: April 1, 2020 9:38 AM PLOTTED BY: MANUELA (PARADISA HOMES) PARADISA HOMES TEAM FOLDER PLANS IN RESIDENT 1164 LOTT AVE 1164 LOTT AVE DWG
C:\USERS\MANUELA\DWG

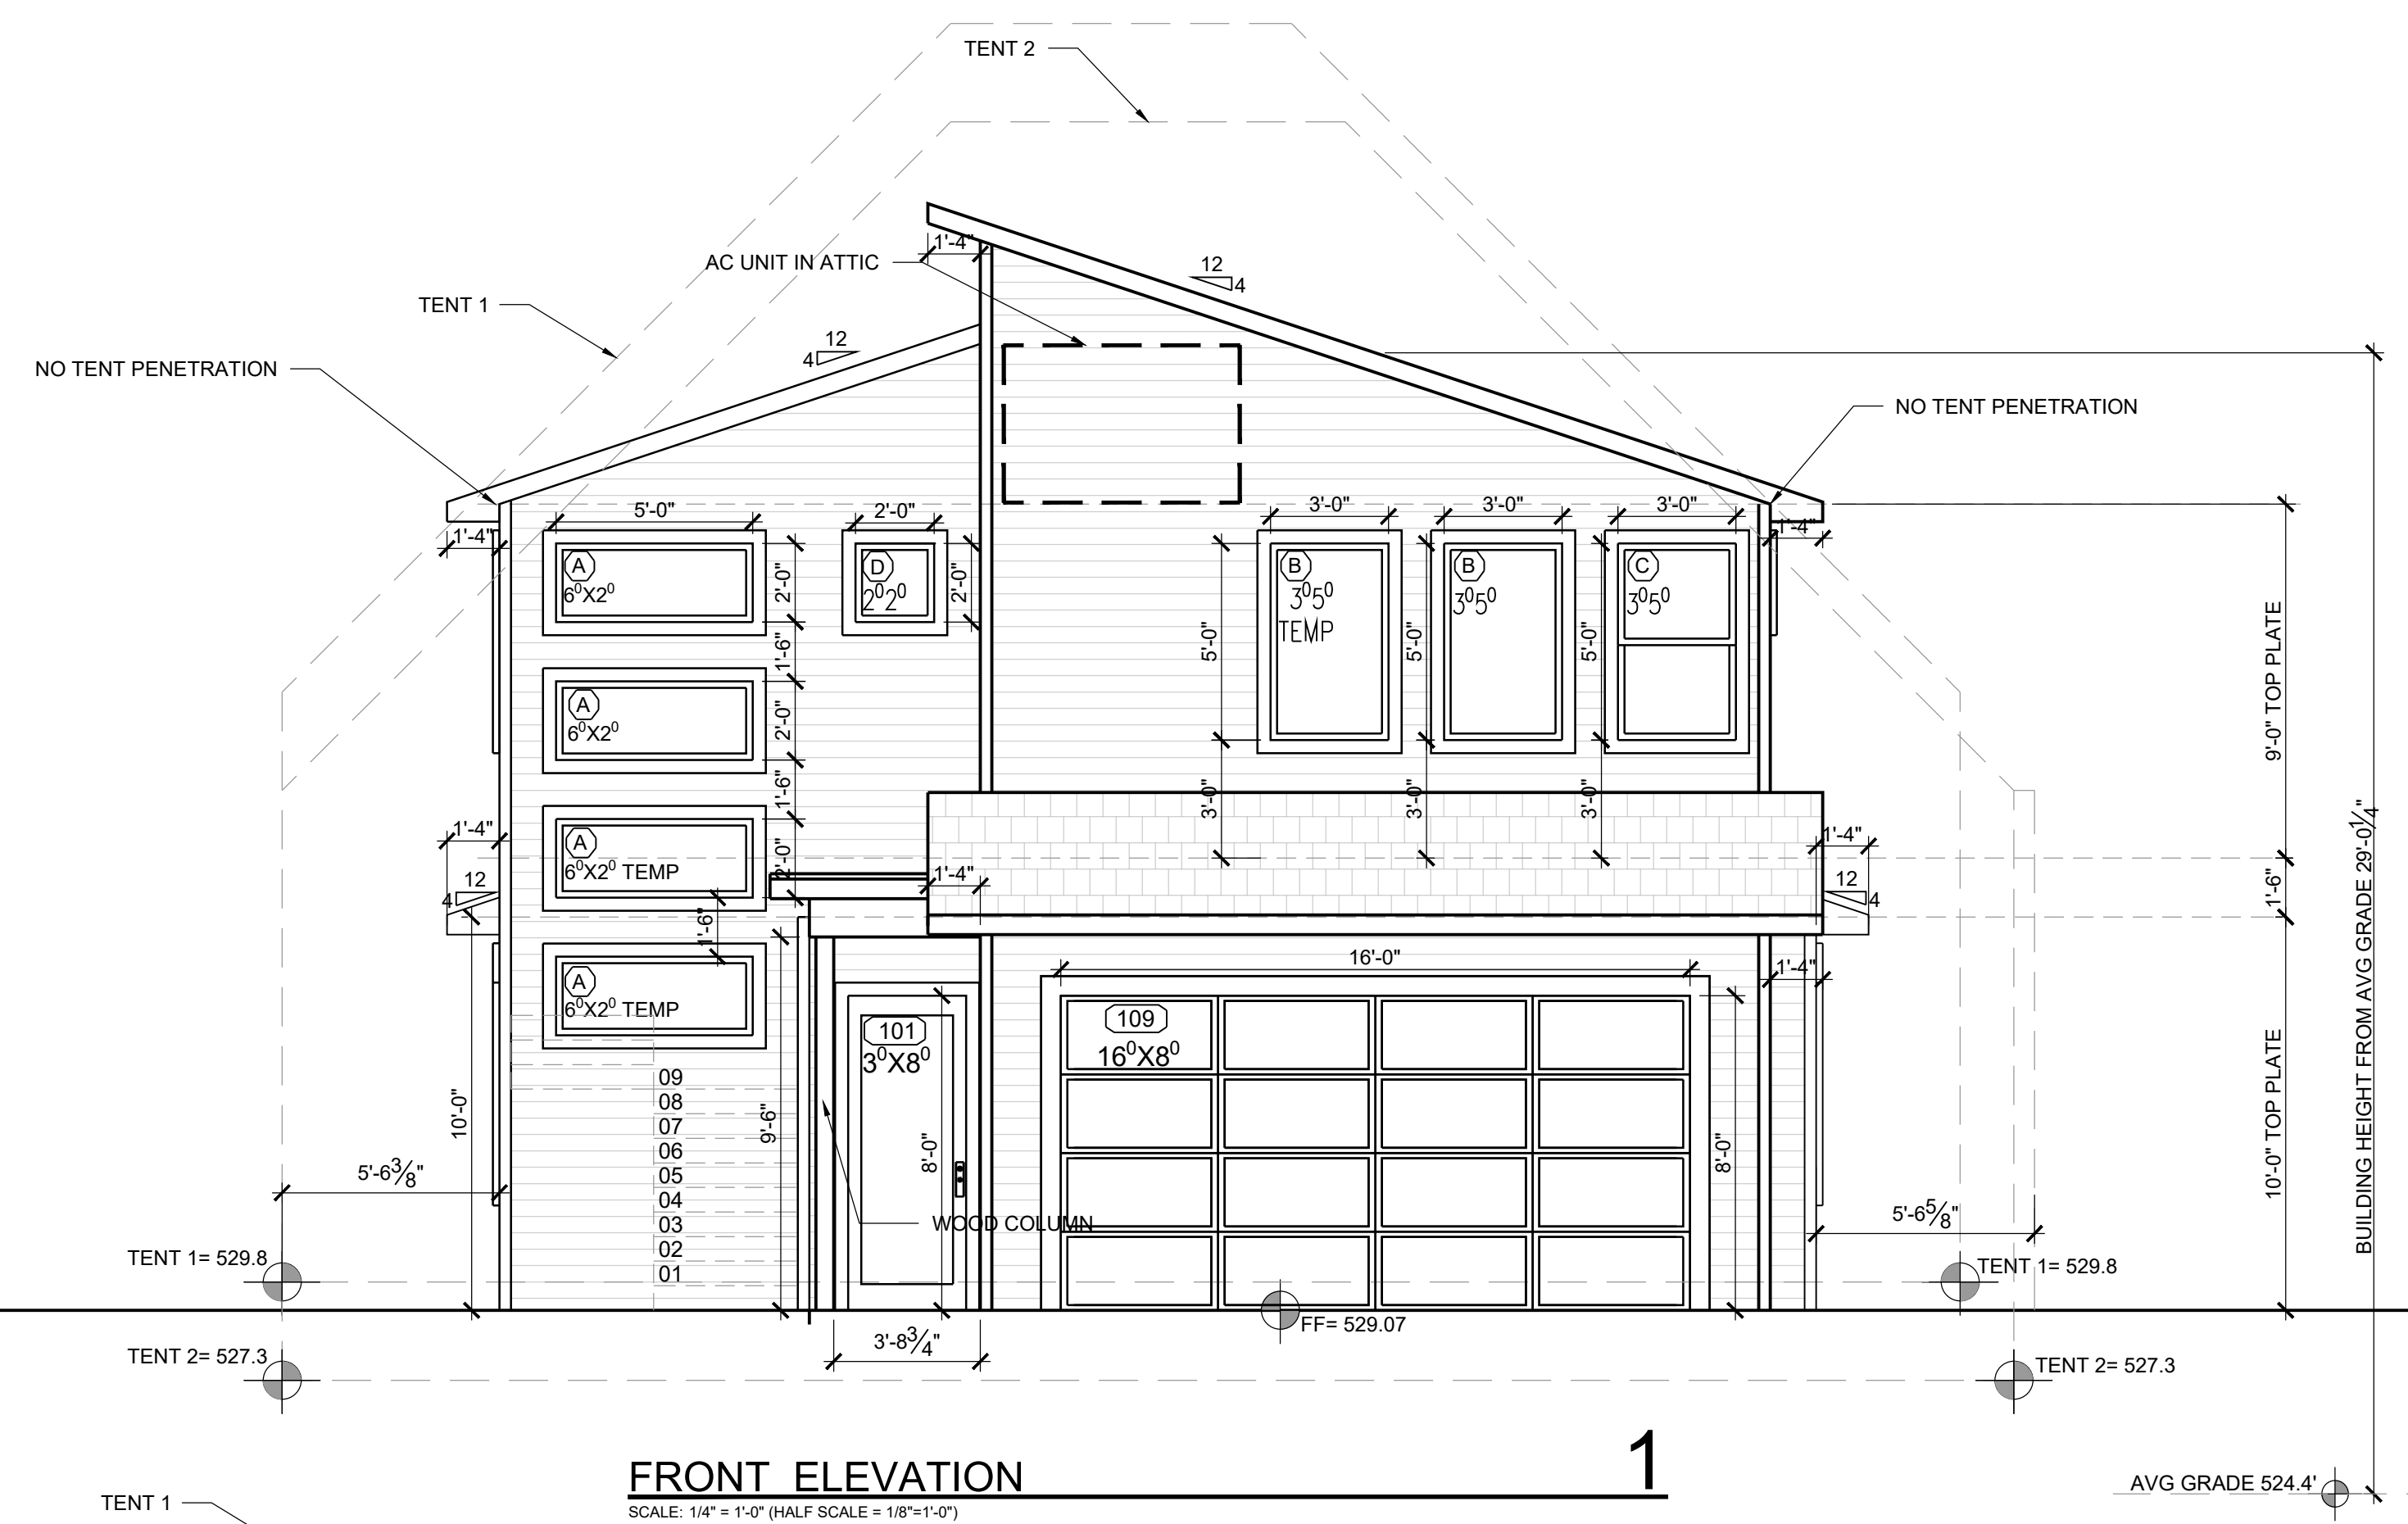

FRONT ELEVATION
SCALE: 1/4" = 1'-0" (HALF SCALE = 1/8" = 1'-0")

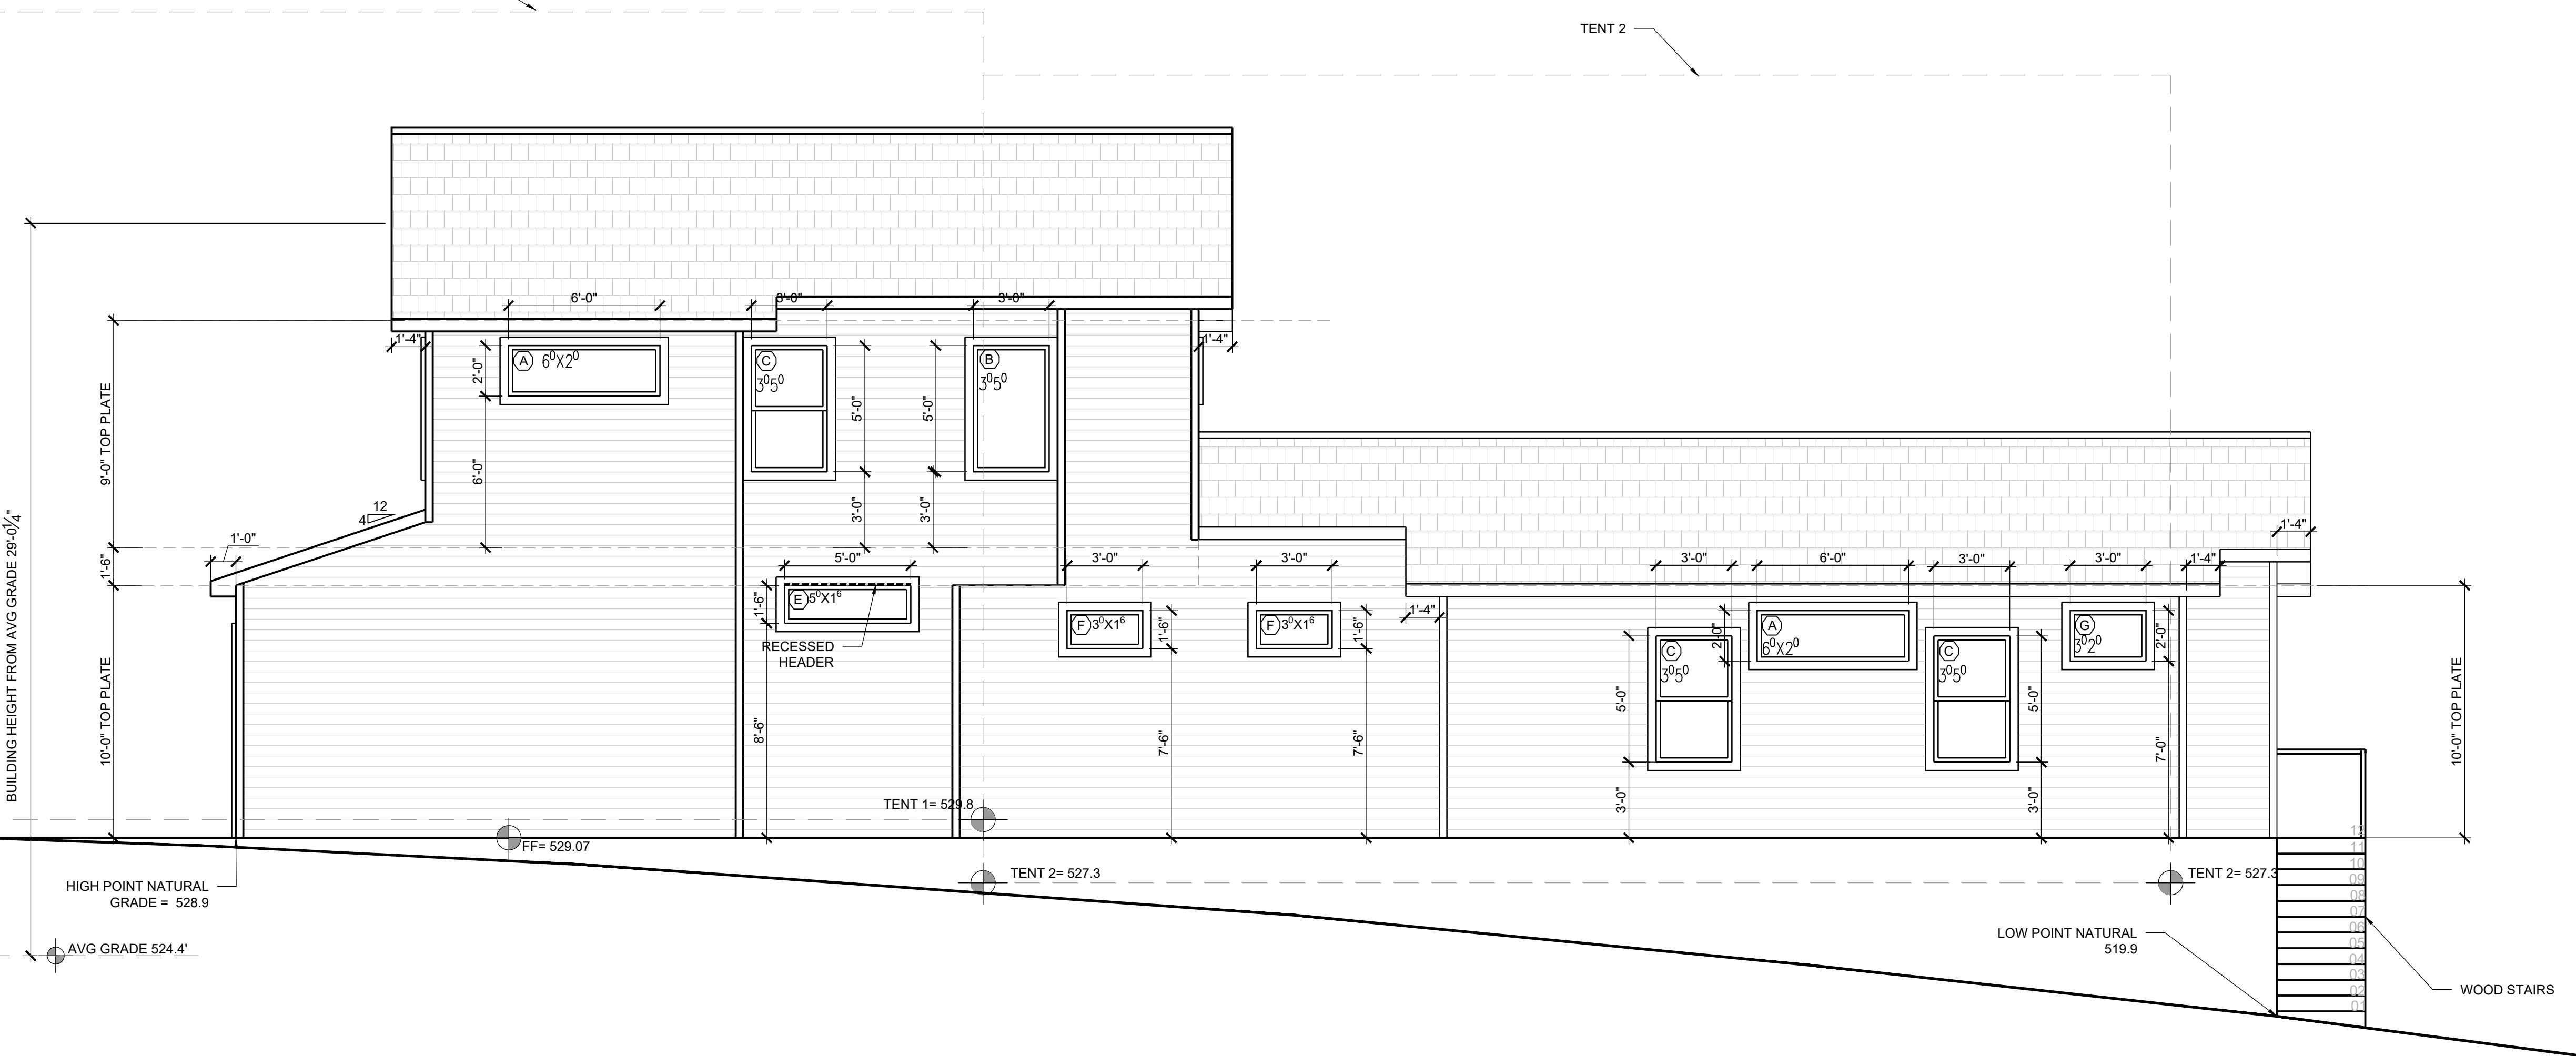

SIDE ELEVATION
SCALE: 1/4" = 1'-0" (HALF SCALE = 1/8" = 1'-0")