



05/07/2021

date	issues & revisions	dsgr	aprv

description
1ST & 2ND LEVEL FLOOR PLAN


number

A2.0

Copyright © 2014

KEYED NOTES

- 1 PROVIDE GAS
- 2 HOSE BIBB WITH ANTI SIPHON
- 3 NOTE: PROVIDE 2X6 BLOCKING @ 34" AFF AROUND PERIMETER OF THIS RESTROOM EXCEPT BEHIND THE SINK
- 4 MAXIMUM 1/2" CHANGE IN LEVEL
- 5 GLASS SURROUND AND 30" GLASS DOOR.
- 6 PROVIDE 2X6 WALL

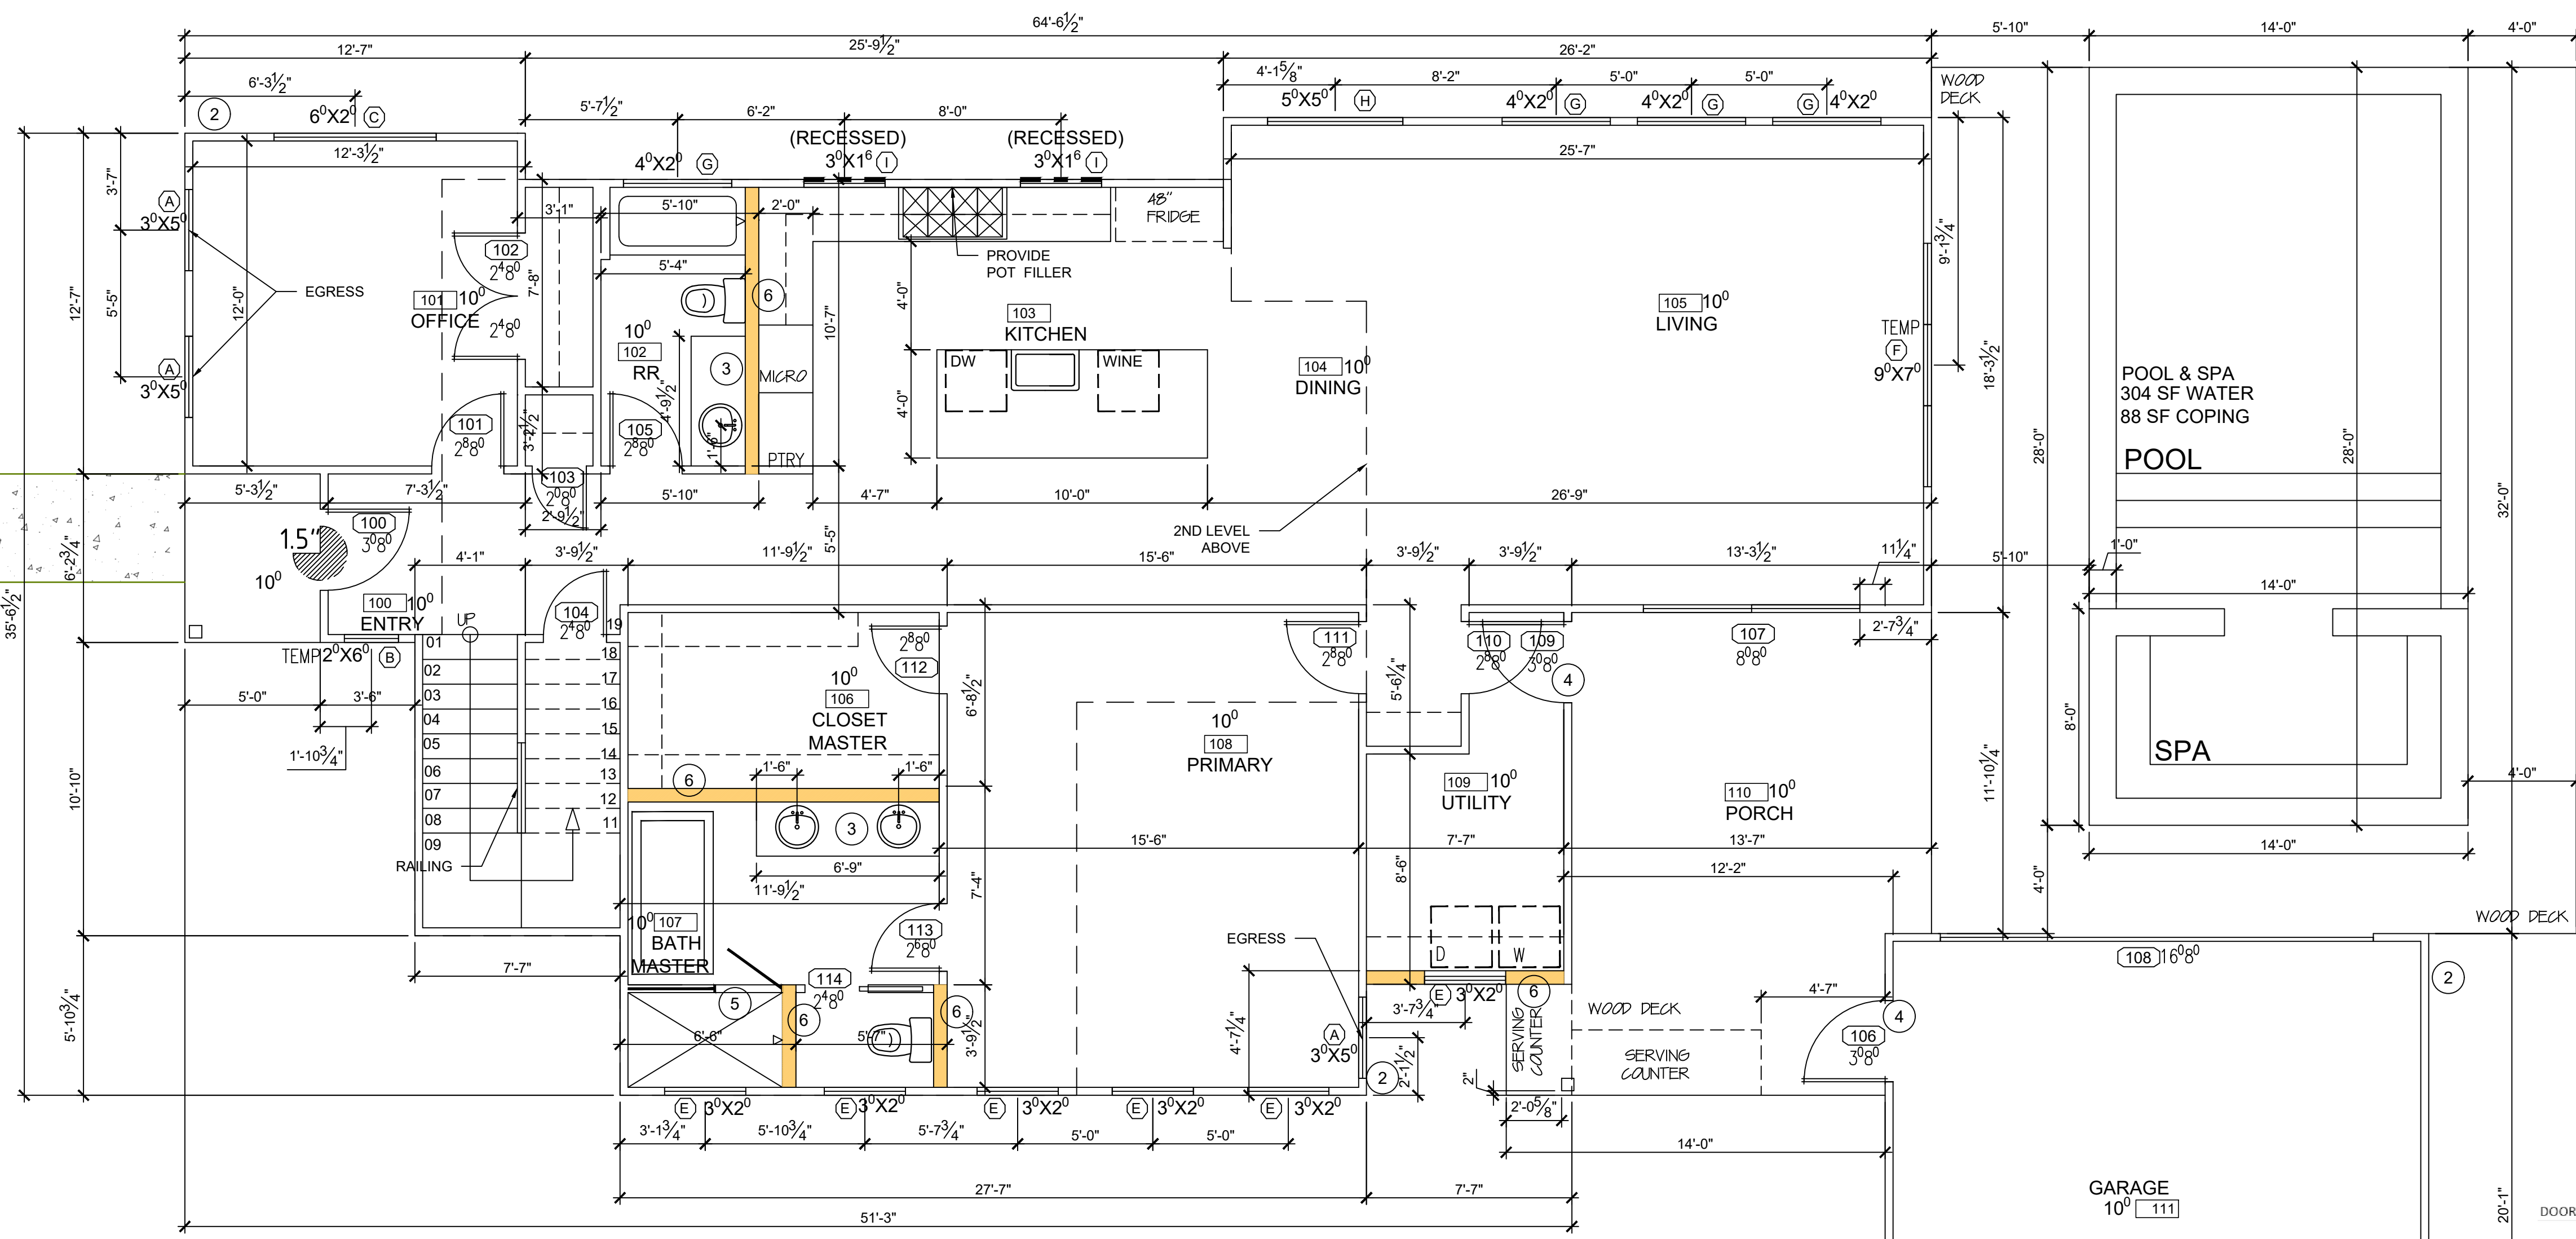

DOOR SCHEDULE

Door No	Width	Height	Swing	Notes
100	3/0	8/0	LH	CUSTOM ENTRY
101	2/8	8/0	RH	OFFICE
102	4/8	8/0	DBL	CLOSET
103	2/0	8/0	LH	CLOSET
104	2/4	8/0	RH	CLOSET
105	2/8	8/0	LH	RESTROOM
106	3/0	8/0	LH	PORCH FROM GARAGE
107	8/0	8/0	SLIDER	SLIDER
108	16/0	8/0	G	GARAGE DOOR TO POOL AREA
109	3/0	8/0	RH	UTILITY FROM PORCH 110
110	2/8	8/0	LH	UTILITY FROM PORCH HALLWAY
111	2/8	8/0	RH	PRIMARY BEDROOM
112	2/8	8/0	RH	PRIMARY CLOSET
113	2/6	8/0	LH	PRIMARY BATH
114	2/4	8/0	PKT	TOILET
115	16/0	8/0	G	GARAGE DOOR
200	2/6	8/0	RH	CLOSET
201	2/8	8/0	RH	BEDROOM
202	2/6	8/0	RH	CLOSET
203	2/8	8/0	RH	BEDROOM
204	2/6	8/0	RH	BATHROOM
205	2/6	8/0	RH	CLOSET
206	2/0	8/0	DBL	HALL CLOSET

1ST LEVEL FLOOR PLAN


SCALE: 1/4" = 1'-0" (HALF SCALE = 1/8"=1'-0")

WINDOW SCHEDULE

TAG	QUANTITY	WIDTH	HEIGHT	TYPE
A	5	3/0	5/0	SINGLE HUNG
B	1	2/0	6/0	FIXED MULLED TEMP
C	7	6/0	2/0	FIXED. (1) TEMP
D	1	2/0	8/0	FIXED MULLED TEMP
E	6	3/0	2/0	FIXED
F	1	9/0	7/0	(3) 3/0 X 7/0. FIXED. TEMP. MULLED
G	8	4/0	2/0	FIXED
H	1	5/0	5/0	FIXED
I	2	3/0	1/6	FIXED
J	2	2/0	5/0	FIXED

2ND LEVEL FLOOR PLAN

SCALE: 1/4" = 1'-0" (HALF SCALE = 1/8"=1'-0")

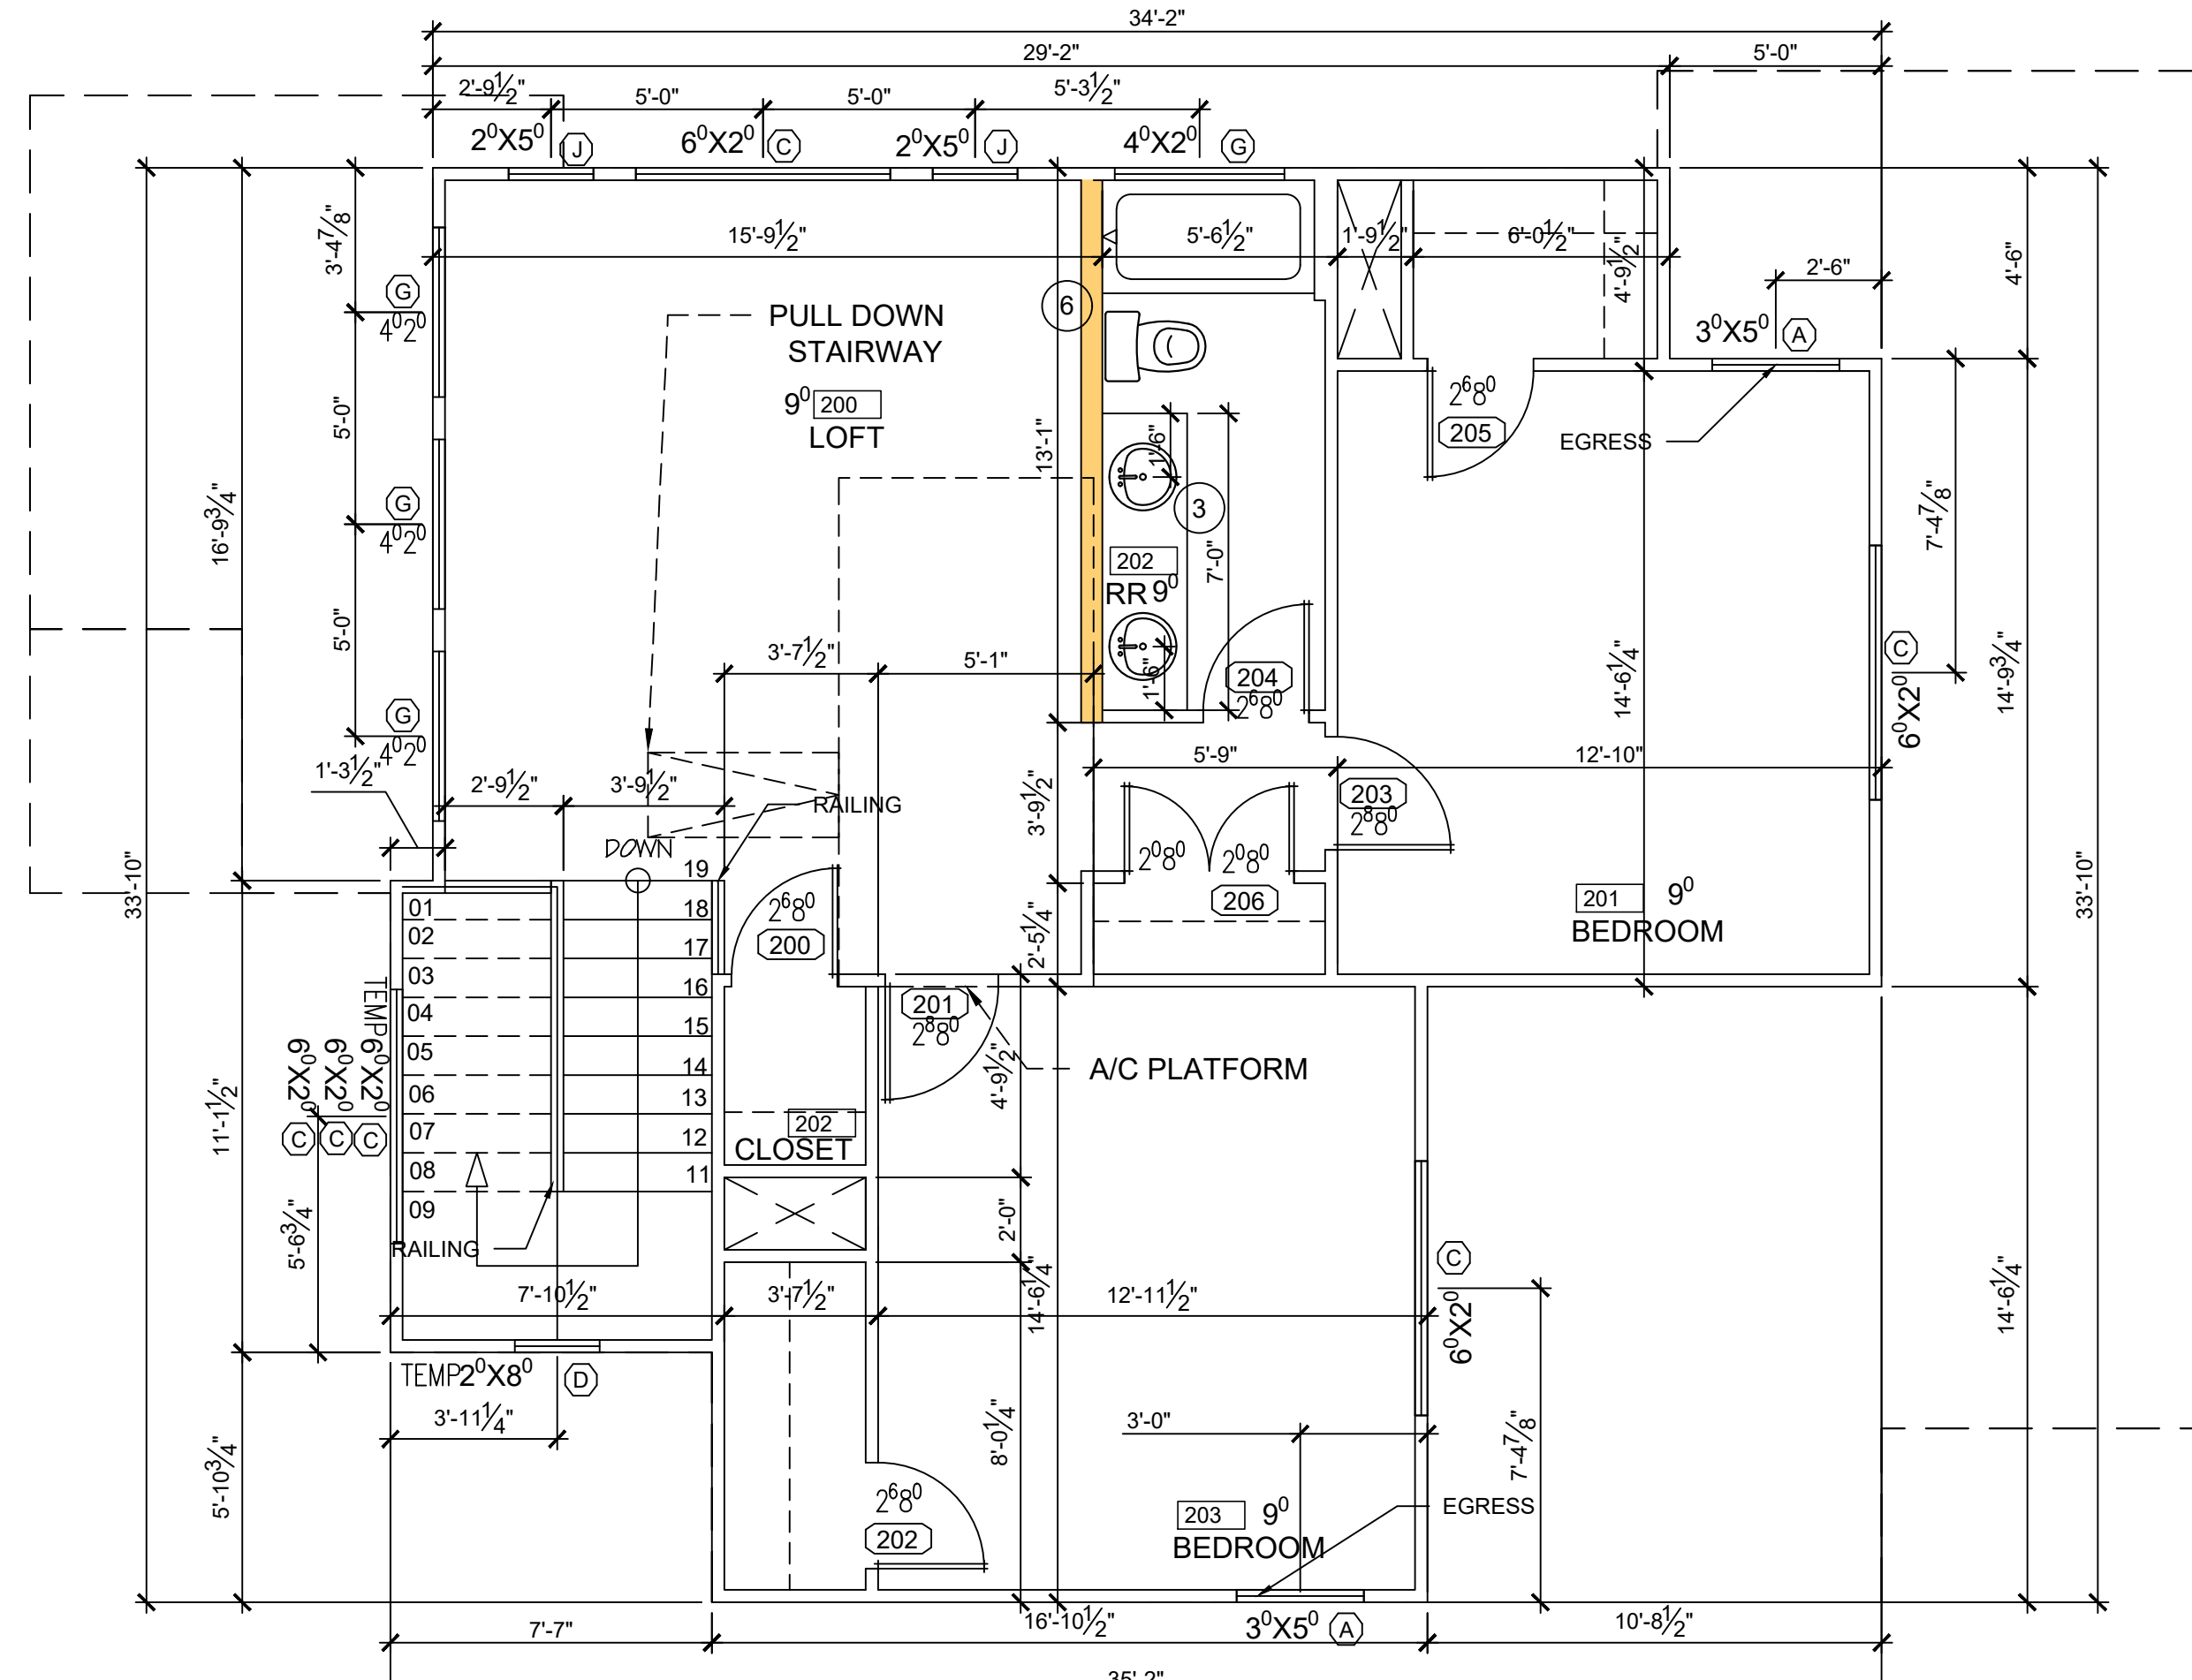

2