



12/17/2018

date	issues & revisions	dsgr	aprv
01/21/2019	CoA Comments		
02/18/2019	PARADISA Arch Meeting Comments		
02/21/2019	ELECTRICAL UPDATES		
03/29/2019	MASTER TOILET DOOR UPDATE		

description

FLOOR PLAN


number

A2


Copyright © 2014

KEYED NOTES


- 1 PROVIDE GAS
- 2 HOSE BIBB WITH ANTI SIPHON
- 3 NOTE: PROVIDE 2X6 BLCKING @ 34" AFF AROUND PERIMETER OF THIS RESTROOM EXCEPT BEHIND THE SINK
- 4 MAXIMUM 1/2" CHANGE IN LEVEL
- 5 PROVIDE 2X6 WALL

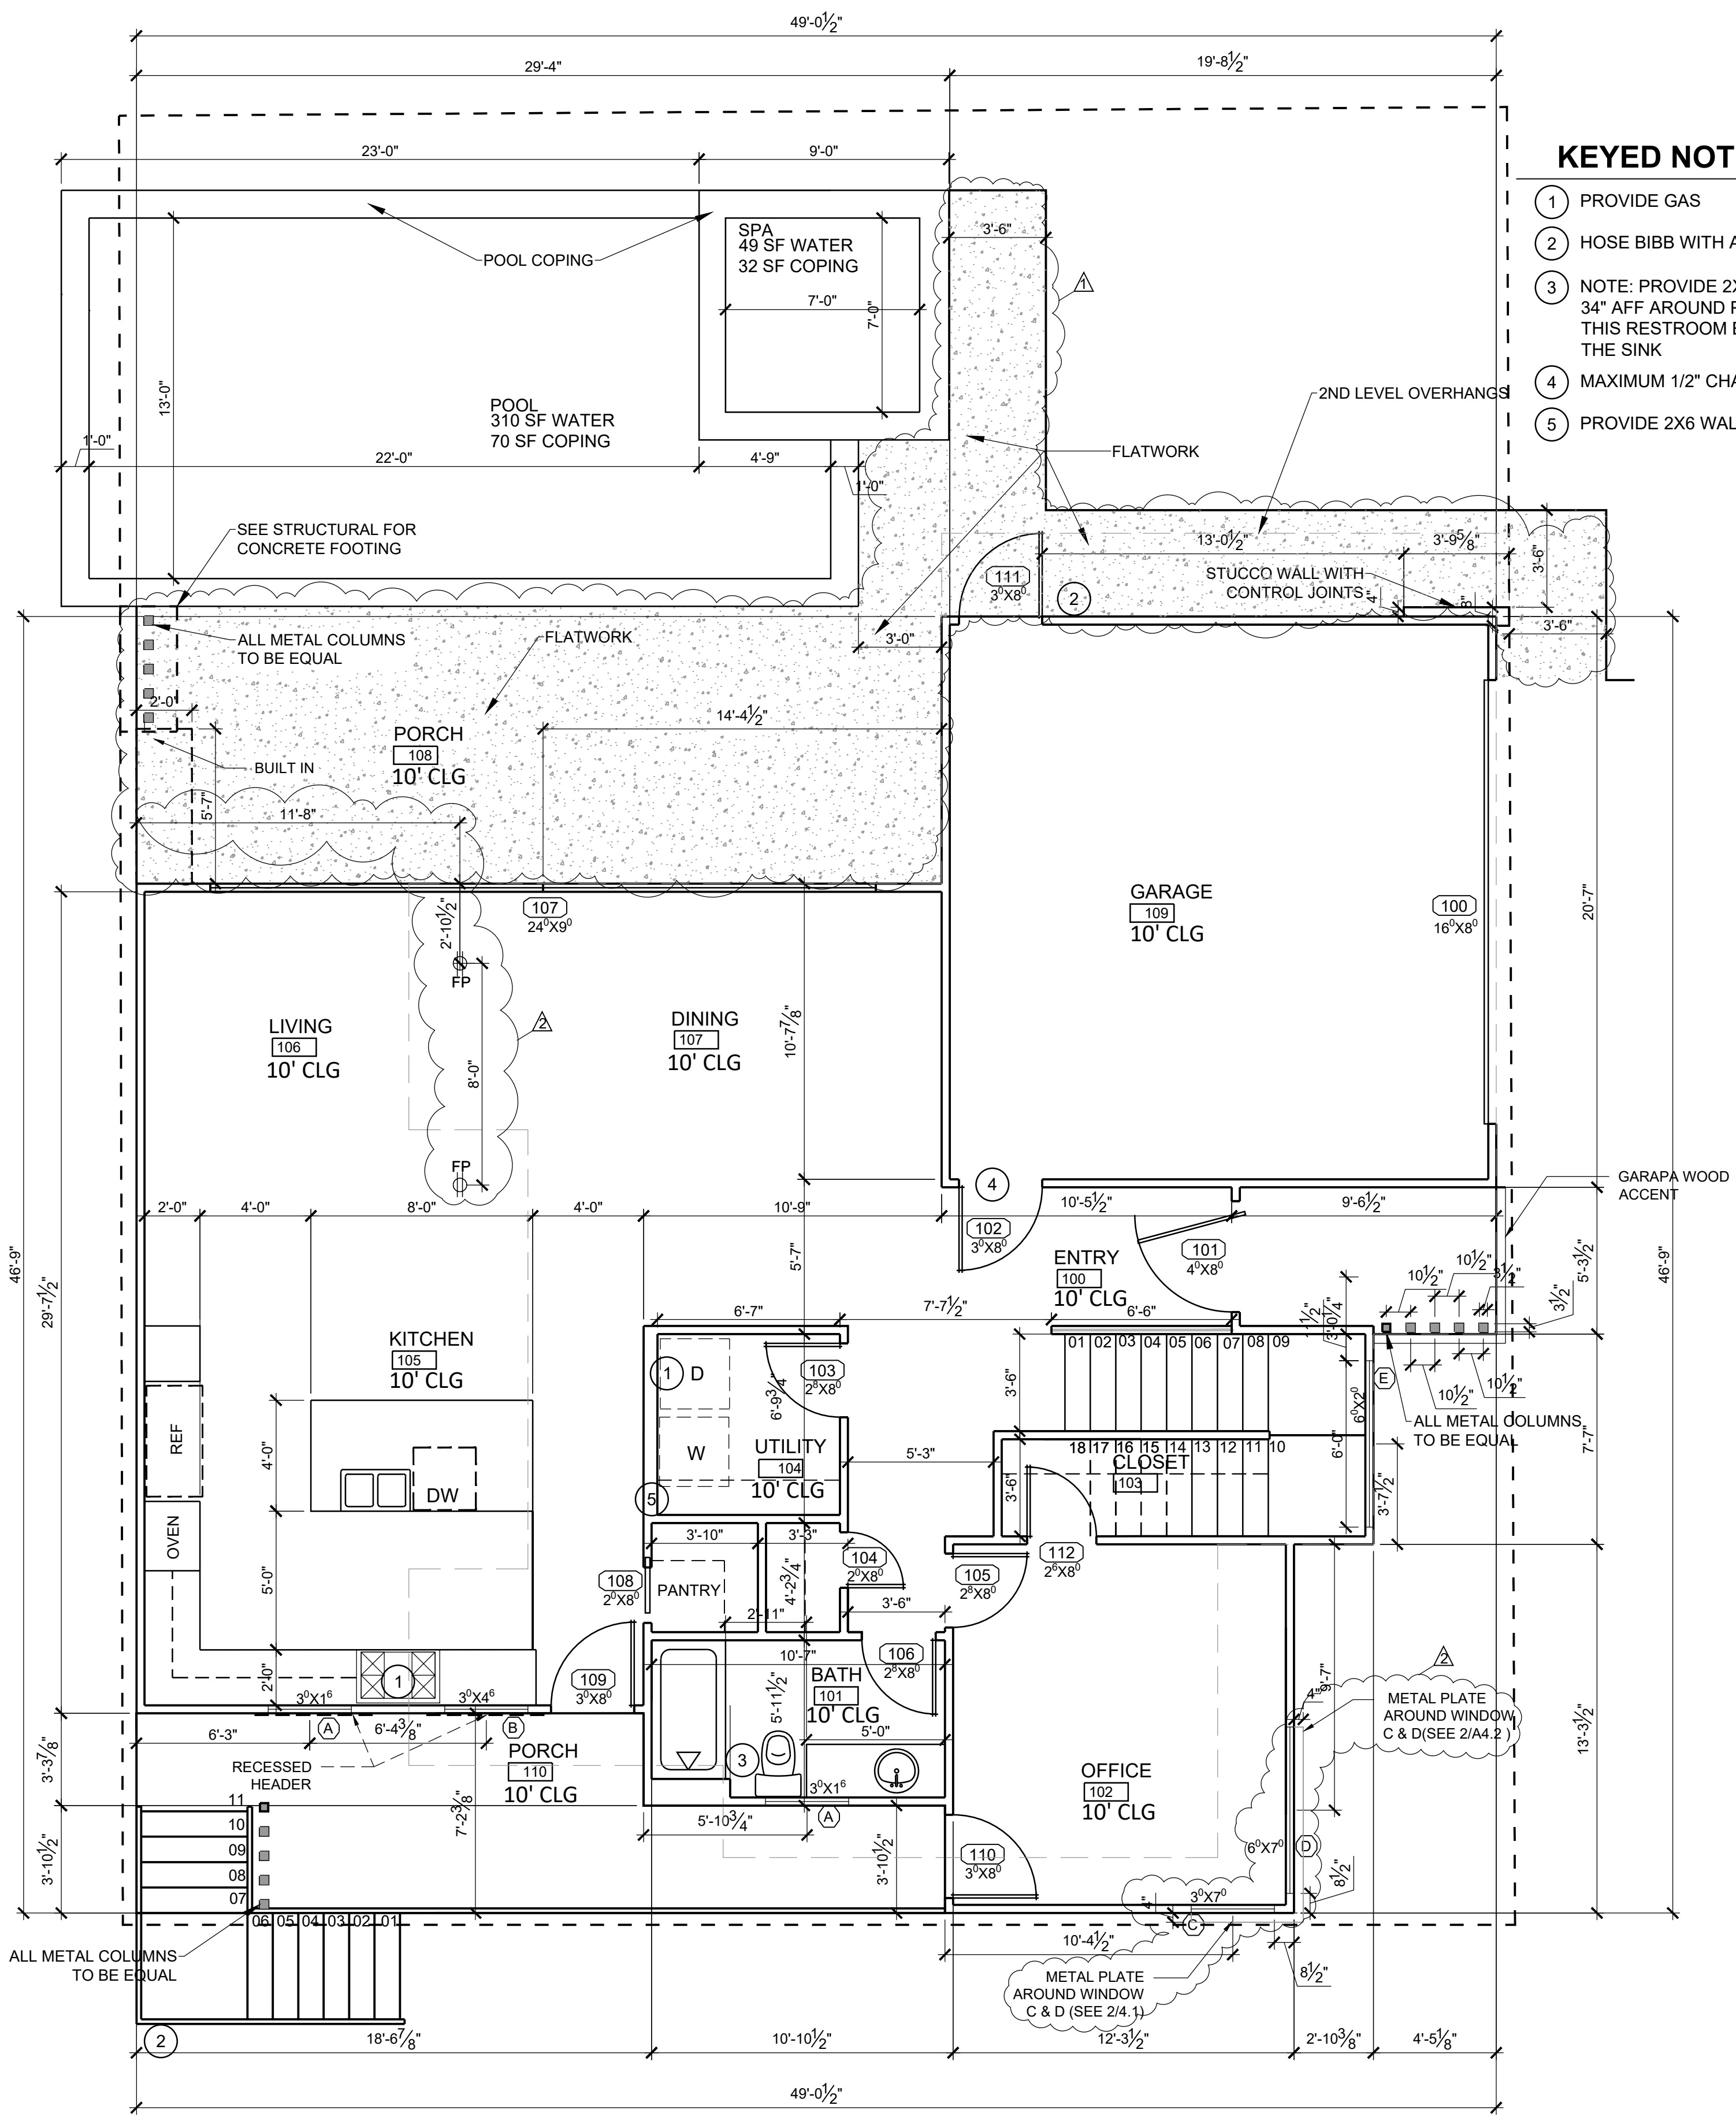


1ST LEVEL FLOOR PLAN - POOL PLAN
 SCALE: 1/4" = 1'-0" (HALF SCALE = 1/8" = 1'-0")

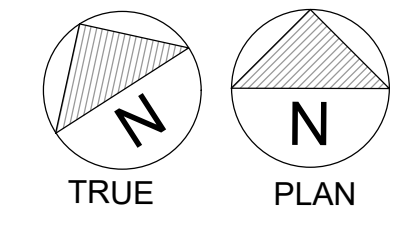


1

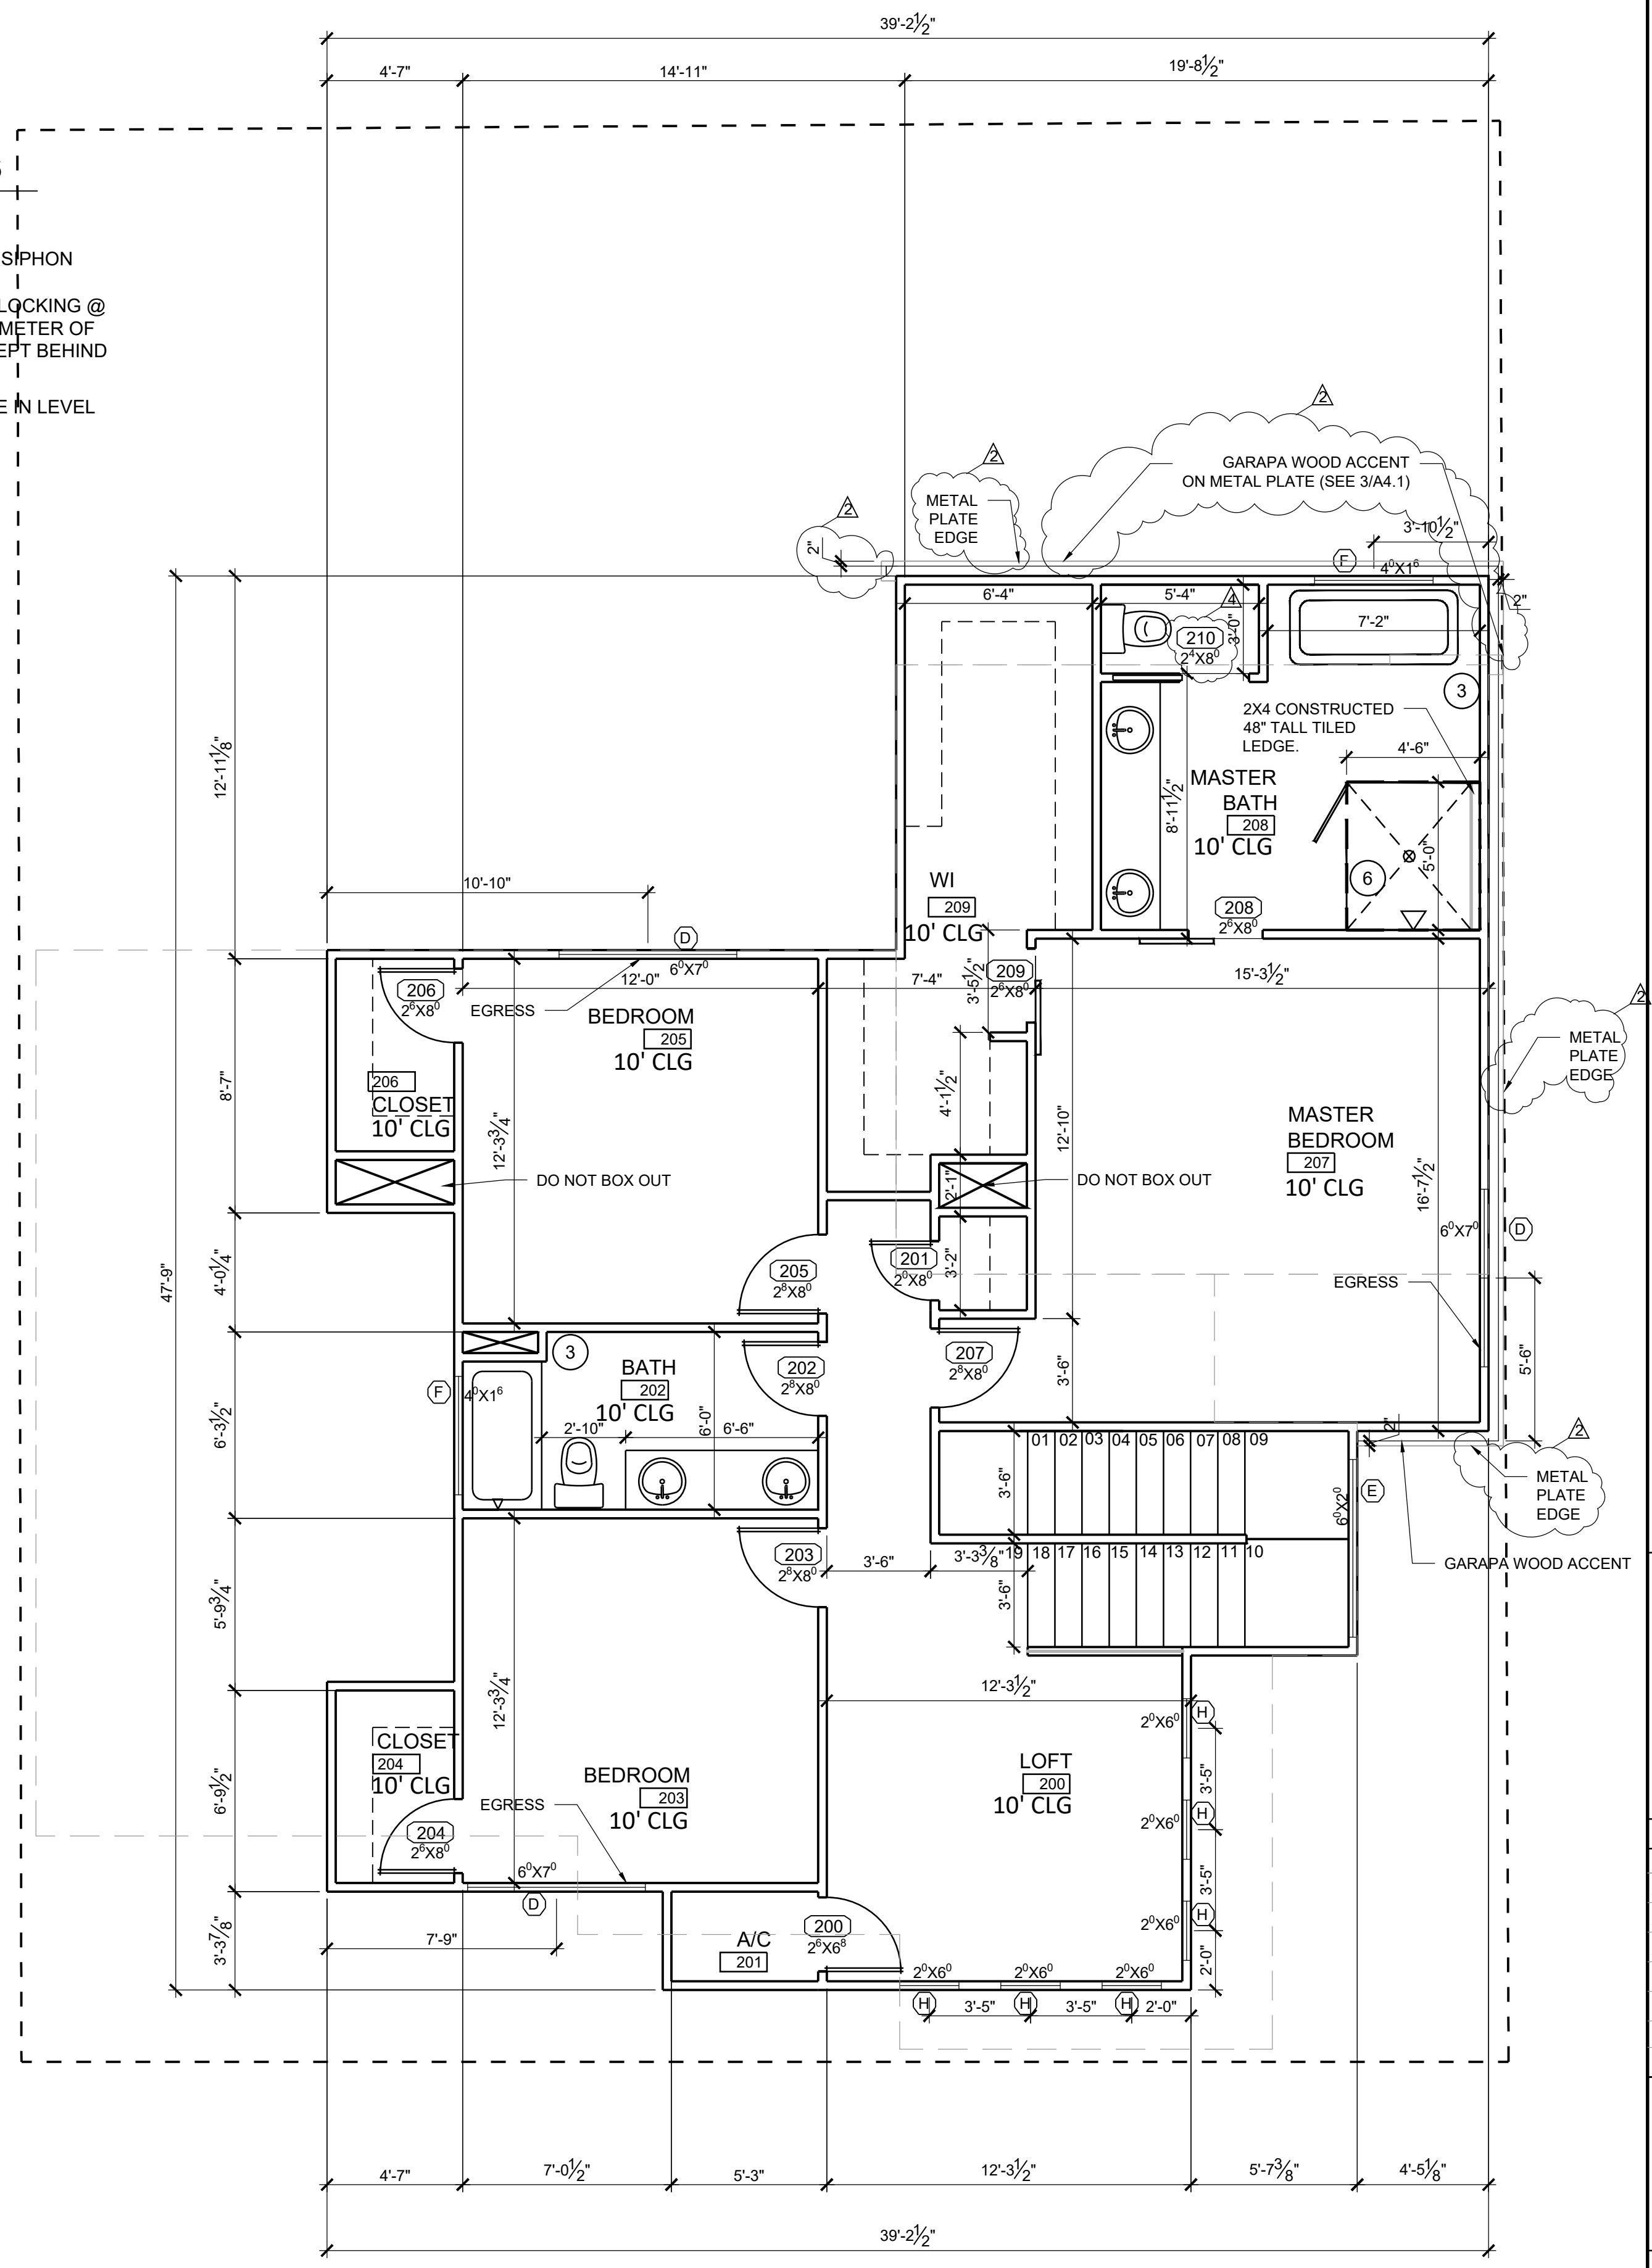

2ND LEVEL FLOOR PLAN
 SCALE: 1/4" = 1'-0" (HALF SCALE = 1/8" = 1'-0")

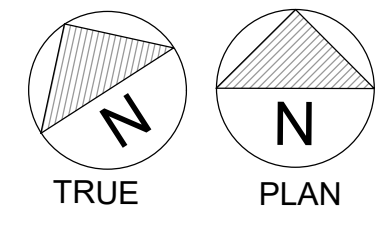


2

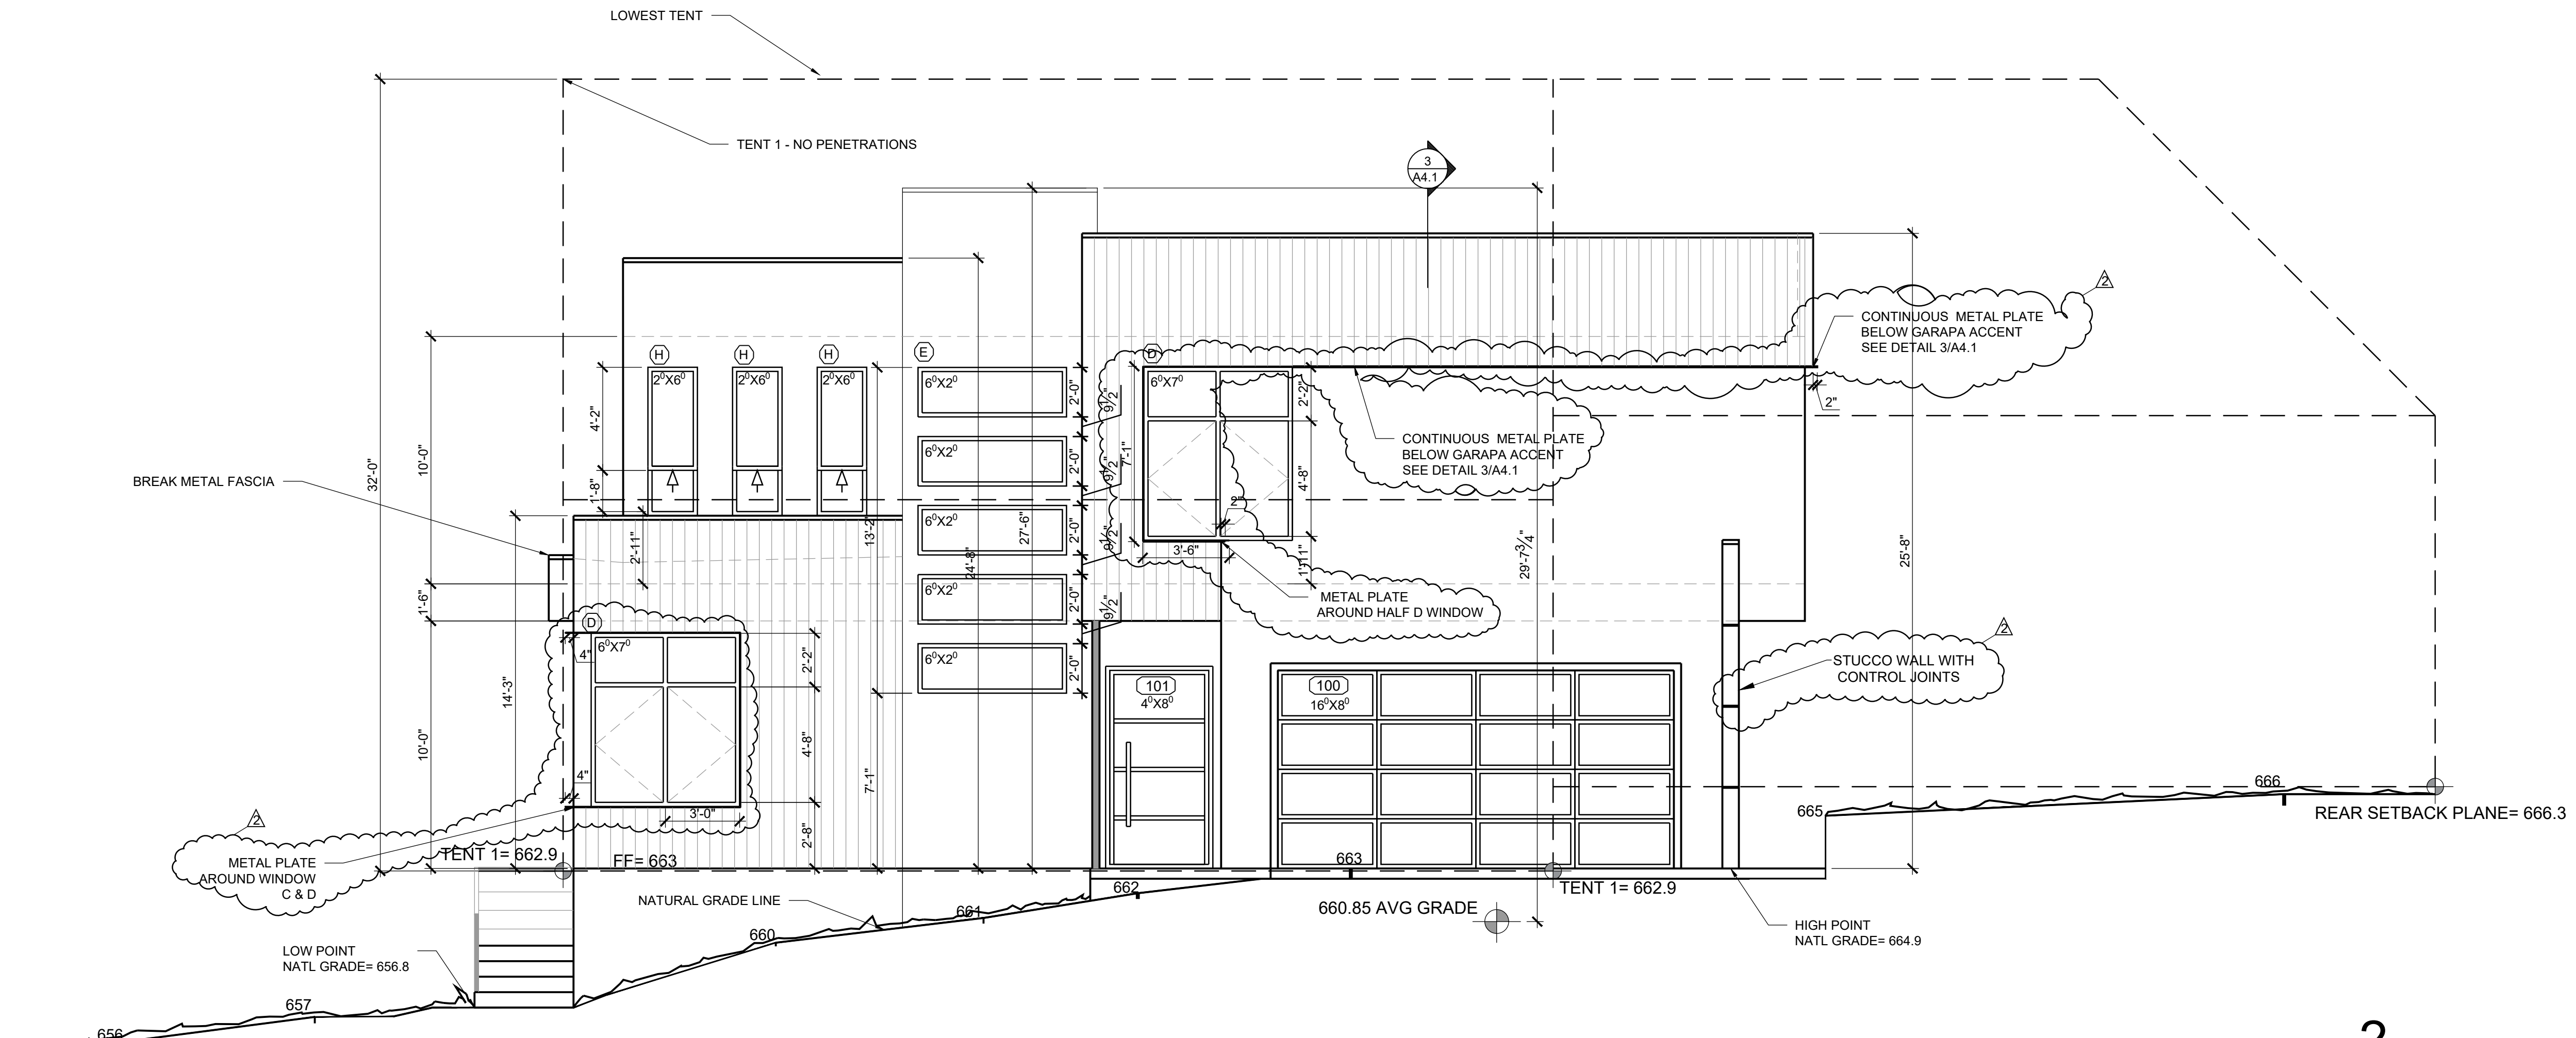

FRONT ELEVATION

2

SCALE: 1/4" = 1'-0" (HALF SCALE = 1/8" = 1'-0")

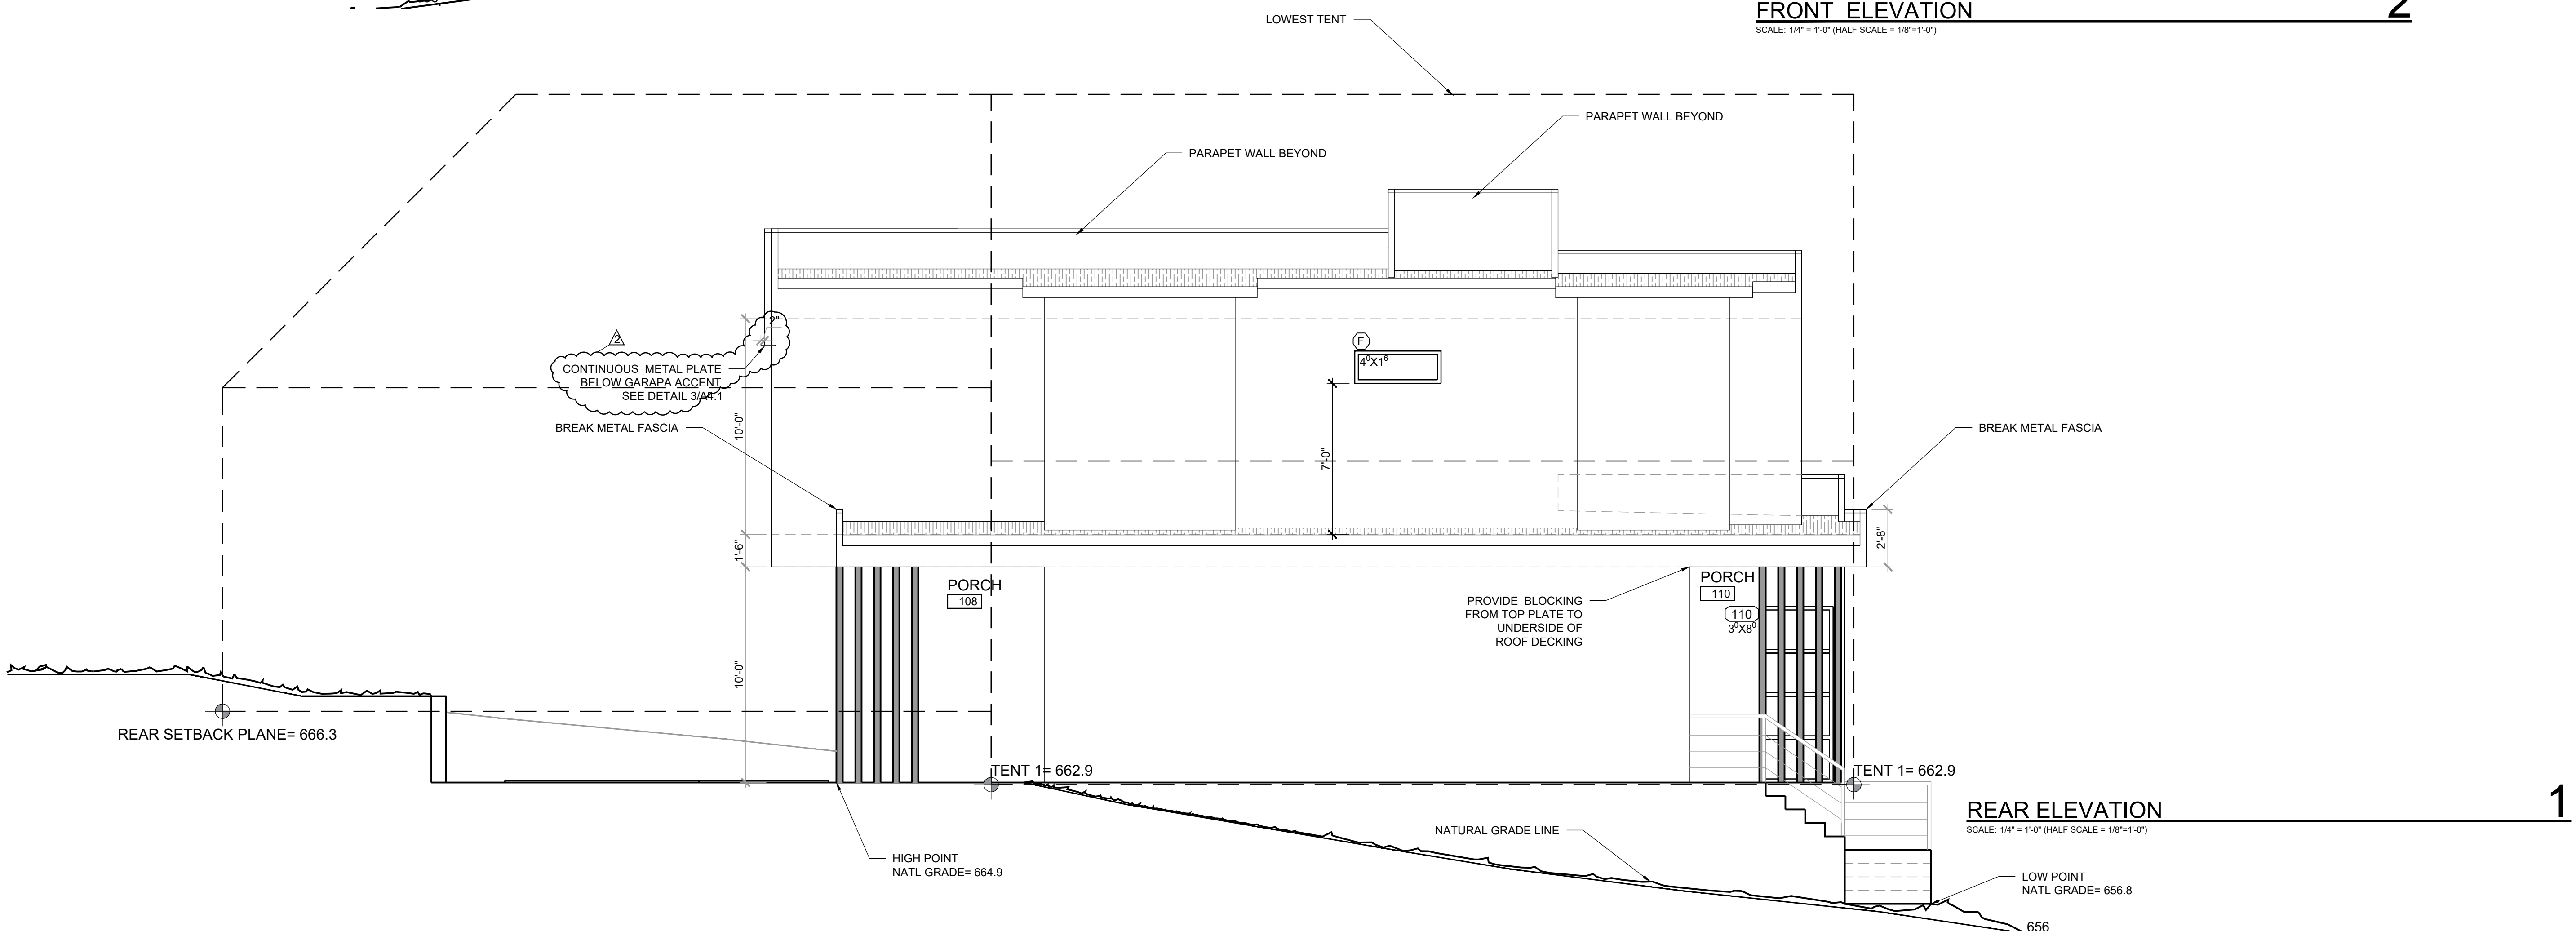

REAR ELEVATION

1

SCALE: 1/4" = 1'-0" (HALF SCALE = 1/8" = 1'-0")



12/17/2018


date	issues & revisions	dsgrn	aprv
01/21/2019	CoA Comments		
02/18/2019	PARADISA Arch Meeting Comments		

ELEVATIONS

number


A4.2

DATE PLOTTED: 10/20/2018 10:08 AM PLOTTED BY: MANUEL CULBERSWALL/DG/PROJ (PARADISA HOMES) PARADISA HOMES TEAM FOLDER: 2200 DE VERNE/2200 DE VERNE.DWG Copyright © 2014

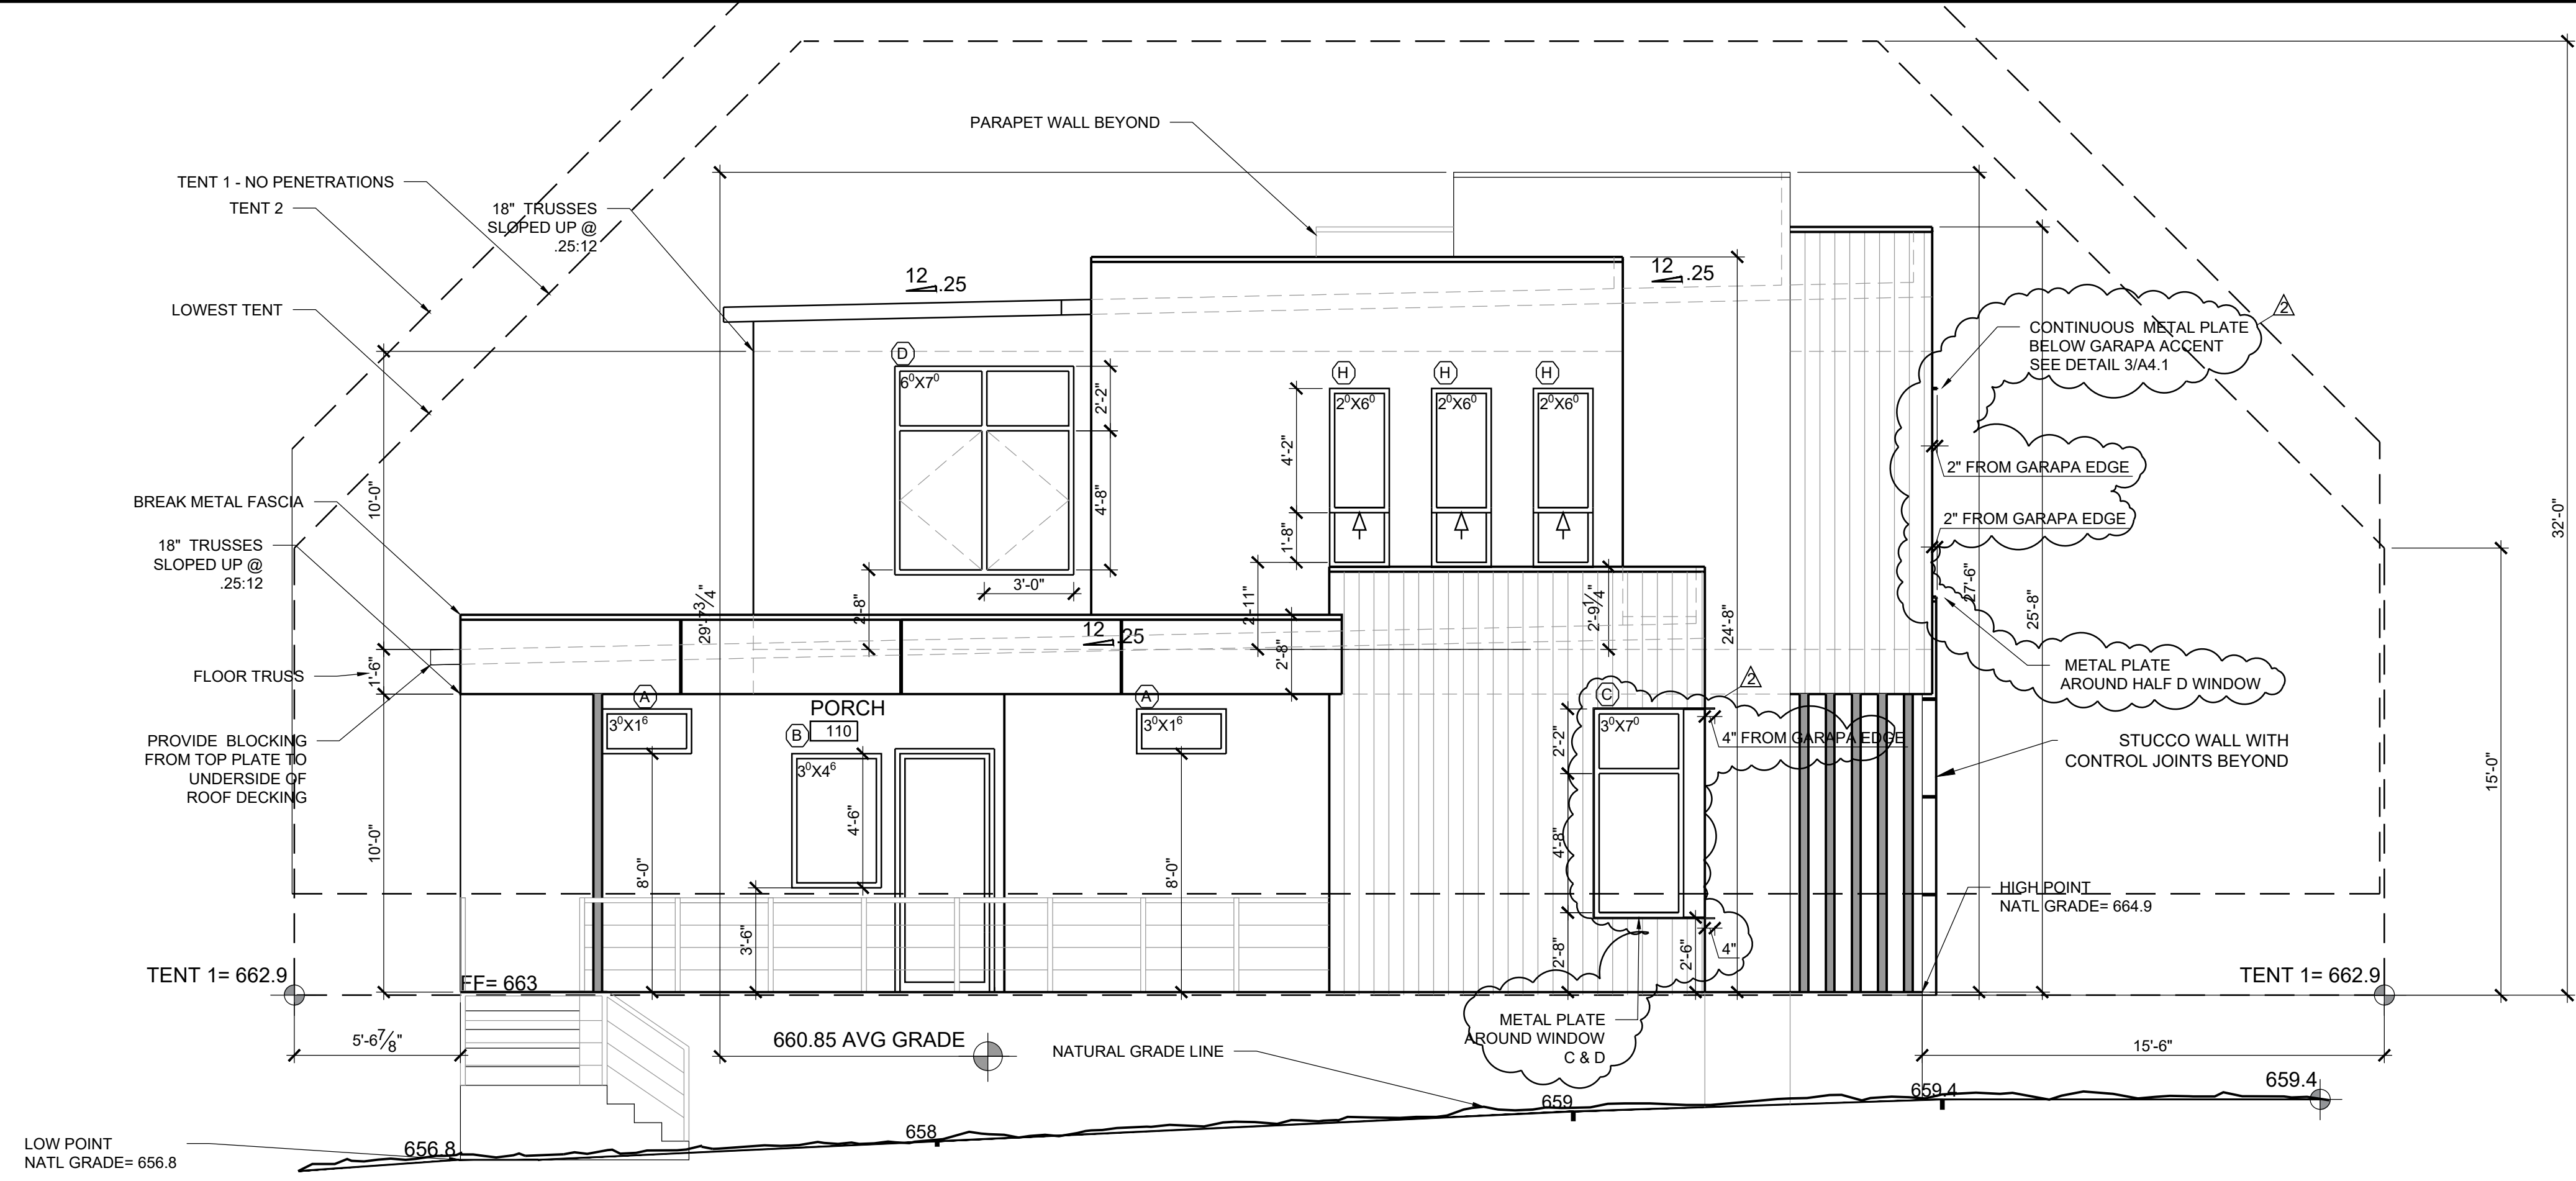


SIDE ELEVATION
 SCALE: 1/4" = 1'-0" (HALF SCALE = 1/8" = 1'-0")

2

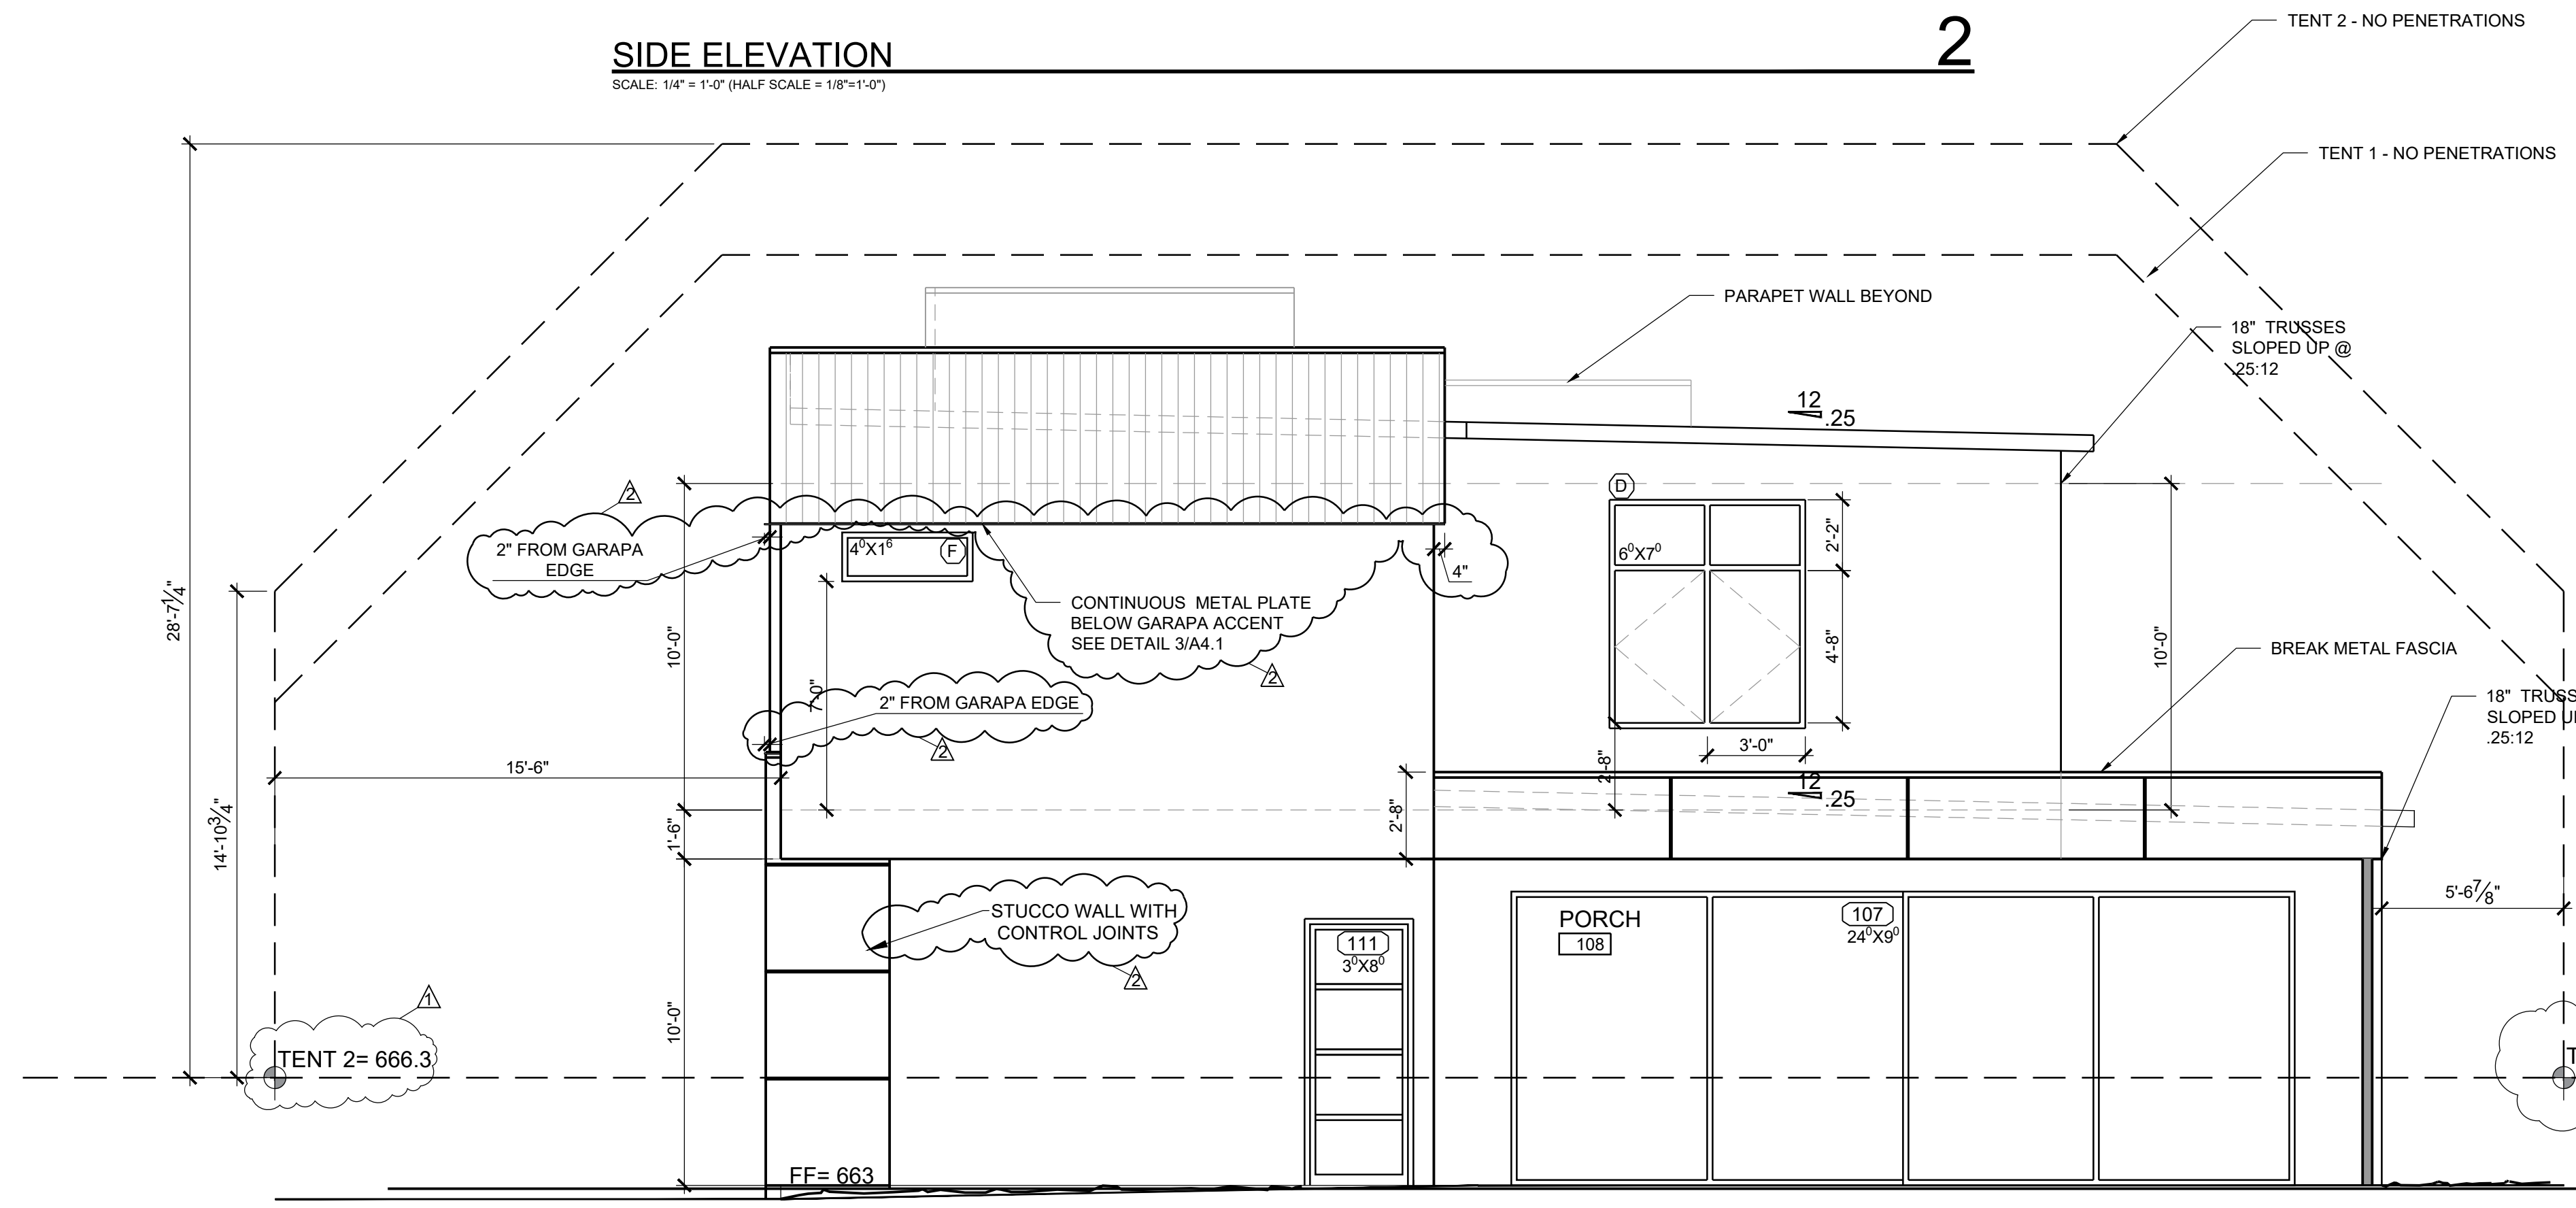

SIDE ELEVATION
 SCALE: 1/4" = 1'-0" (HALF SCALE = 1/8" = 1'-0")

1

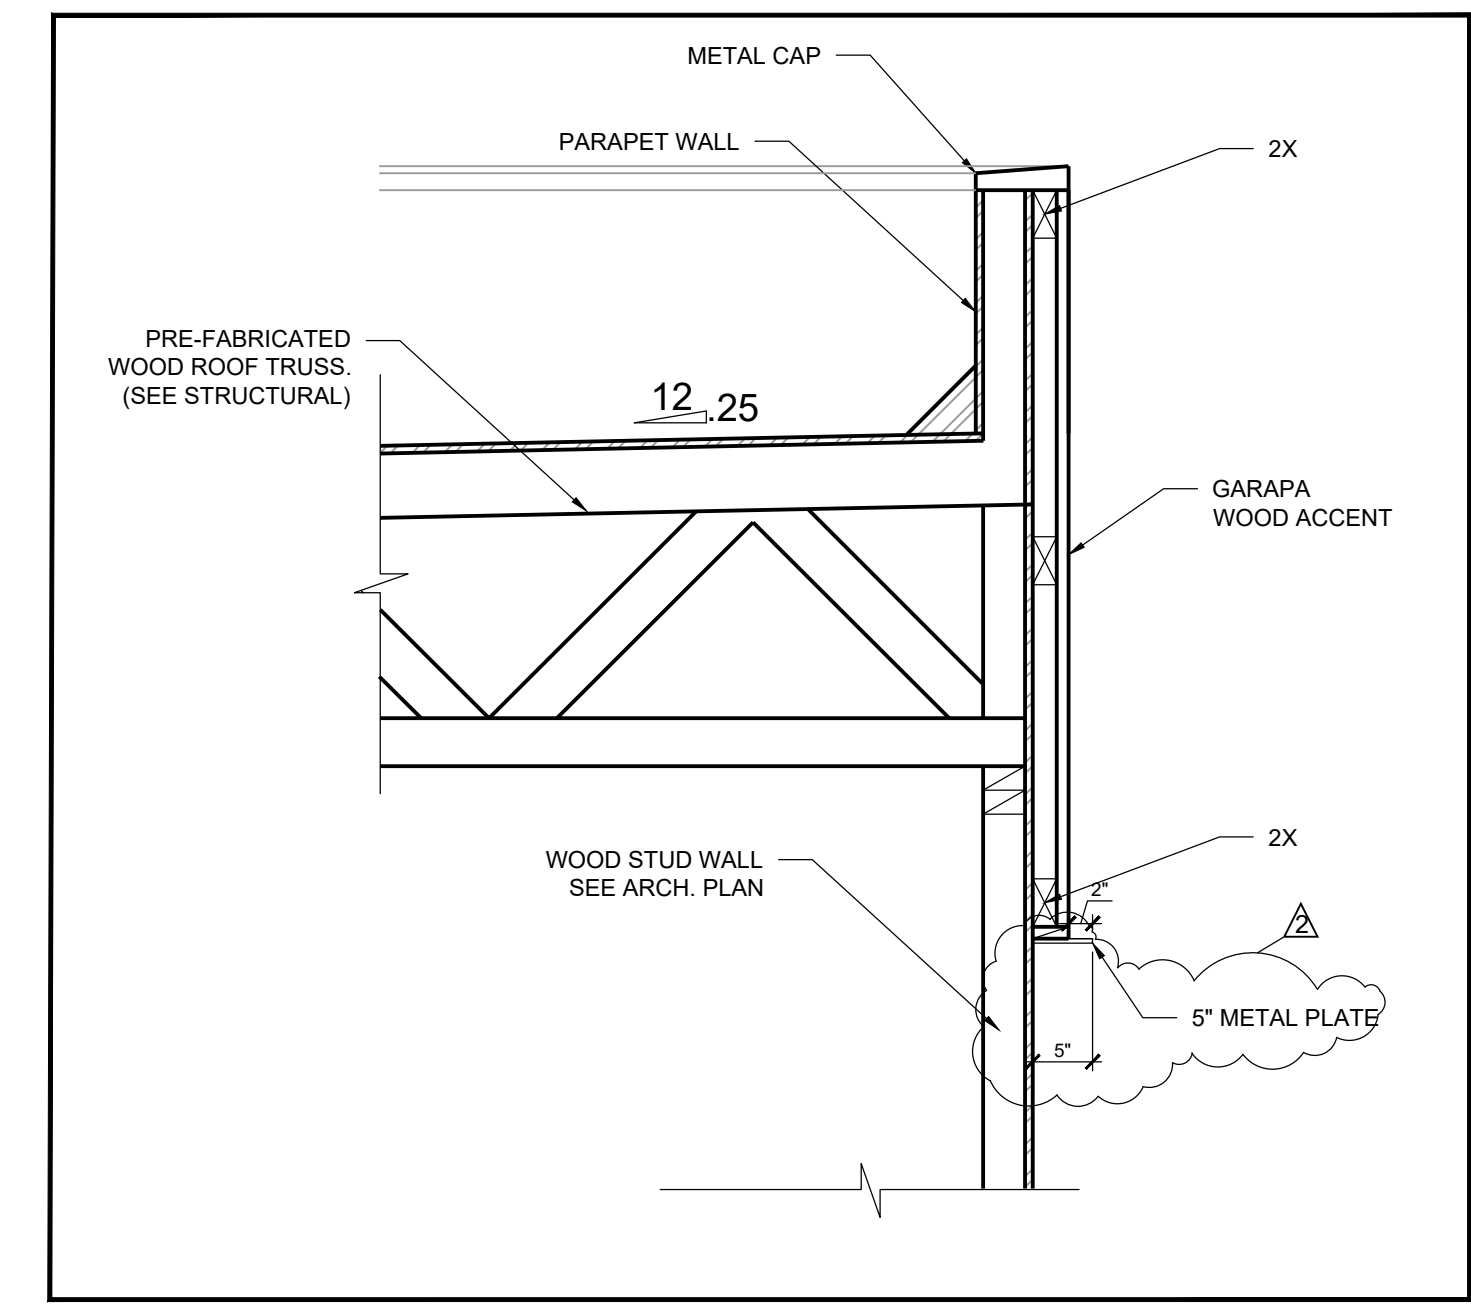

SECTION
 SCALE: 3/4" = 1'-0"

3



12/17/2018

date	issues & revisions	dsgn	aprv
01/21/2019	CoA Comments		
02/18/2019	PARADISA Arch Meeting Comments		

ELEVATIONS

number

A4.1