

KEYED NOTES



- 1 PROVIDE GAS
- 2 HOSE BIBB WITH ANTI SIPHON
- 3 NOTE: PROVIDE 2X6 BLOCKING @ 34" AFF AROUND PERIMETER OF THIS RESTROOM EXCEPT BEHIND THE SINK
- 4 MAXIMUM 1/2" CHANGE IN LEVEL
- 5 PROVIDE GLASS SURROUND WITH 30" SHOWER DOOR WITH RECESSED SLAB
- 6 PROVIDE 18" PLATFORM
- 7 PROVIDE GAS LINE FOR POOL EQUIPMENT

DOOR SCHEDULE

Door No	Width	Height	Swing	Notes
100	16/0	8/0		OH GARAGE
101	2/6	8/0	LH	GARAGE AC
102	3/0	8/0	LH	UTILITY VISITABILITY
103	2/8	8/0	LH	UTILITY VISITABILITY
104	8/0	8/0	LH	CUSTOM ENTRY
105	2/0	8/0	DBL	ENTRY CLOSET
106	2/6	8/0	RH	AV CLOSET
107	2/8	8/0	LH	OFFICE 106
108	2/6	8/0	LH	CLOSET OFFICE
109	2/6	8/0	LH	LINEN CLOSET
110	2/8	8/0	RH	RESTROOM 107
111	2/8	8/0	LH	BEDROOM 108
112	2/6	8/0	RH	CLOSET BED 108
113	2/6	8/0	LH	RESTROOM 109
114	2/8	8/0	RH	BEDROOM 110
115	2/4	8/0	DBL	CLOSET BED 110
116	12/0	9/0	SLIDER	SLIDER
117	2/8	8/0	LH	MASTER BEDROOM 111
118	3/0	8/0	LH	MASTER BEDROOM 111
119	2/6	8/0	RH	MASTER BATH 112
120	2/4	8/0	LH	TOILET
121	2/6	8/0	RH	MASTER CLOSET

WINDOW SCHEDULE

TAG	QTY	WIDTH	HEIGHT	TYPE
A	1	6/0	6/6	(2) 3/0X5/0 FIXED ON (2) 3/0X1/6 FIXED MULLED
B	1	3/0	6/6	(1) 3/0X5/0 CSMT ON (1) 3/0X1/6 FIXED
C	3	6/0	2/0	FIXED
D	3	3/0	5/0	CSMT (1) TEMP
E	7	4/0	2/0	FIXED (1) TEMP
F	1	9/0	5/0	(3) 3/0 X 5/0 FIXED MULLED TEMP
G	1	11/0	5/0	(1) 3/0X5/0 CSMT + (1)5/0X5/0 + (1) 3/0X5/0 CSMT TEMP+ MULLET
H	15	4/0	1/6	FIXED- (2) TEMP

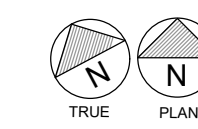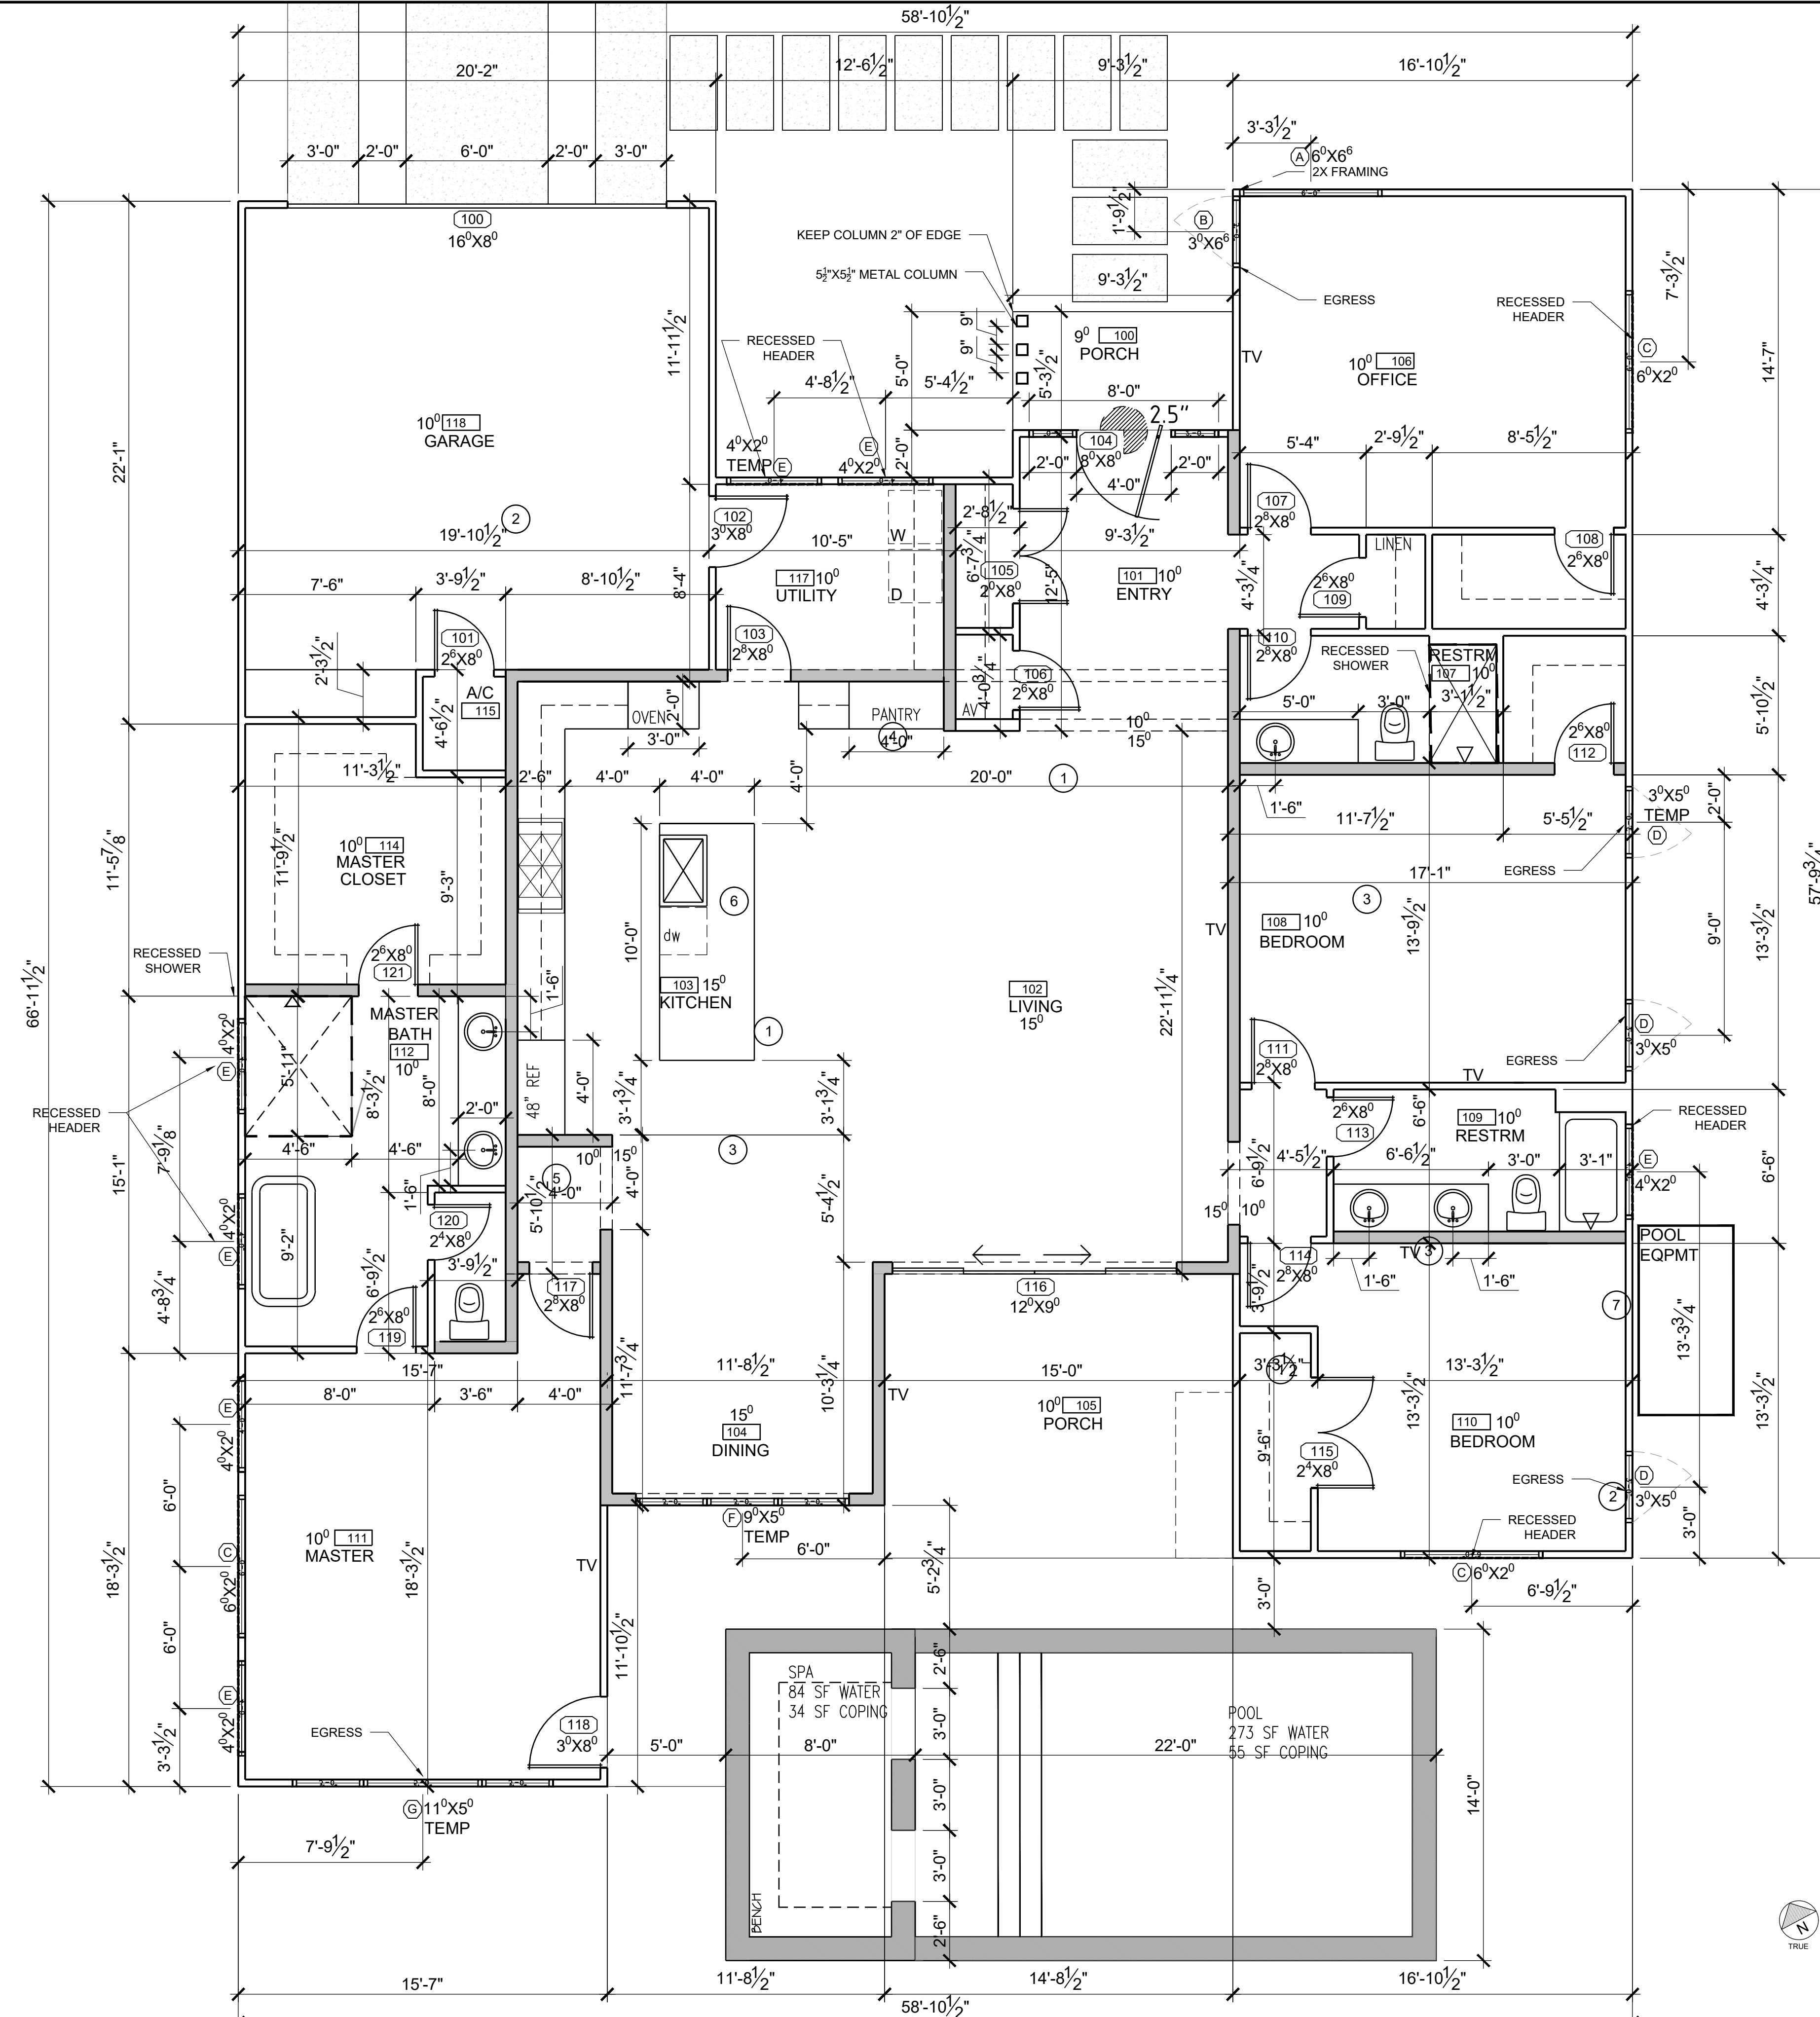

FLOOR PLAN
 SCALE: 3/16" = 1'-0"



04/23/2020

date issues & revisions dsgrn aprv

description
FLOOR PLAN

number

A2.0

DATE: MAY 5, 2020 12:47 PM PLOTTED BY: MANUEL
 C:\USERS\MANUELD\PROJ\PARADISA HOMES\PARADISA HOMES TEAM FOLDER\2 PLANS IN RES\3107 SKYLARK DR\3107 SKYLARK DR.DWG