


KEYED NOTES

- 1 PROVIDE GAS
- 2 HOSE BIBB WITH ANTI SIPHON
- 3 NOTE: PROVIDE 2X6 BLOCKING @ 34" AFF AROUND PERIMETER OF THIS RESTROOM EXCEPT BEHIND THE SINK
- 4 MAXIMUM 1/2" CHANGE IN LEVEL
- 5 PROVIDE GLASS SURROUND WITH 30" SHOWER DOOR WITH RECESSED SLAB
- 6 PROVIDE 18" PLATFORM
- 7 PROVIDE GAS LINE FOR POOL EQUIPMENT

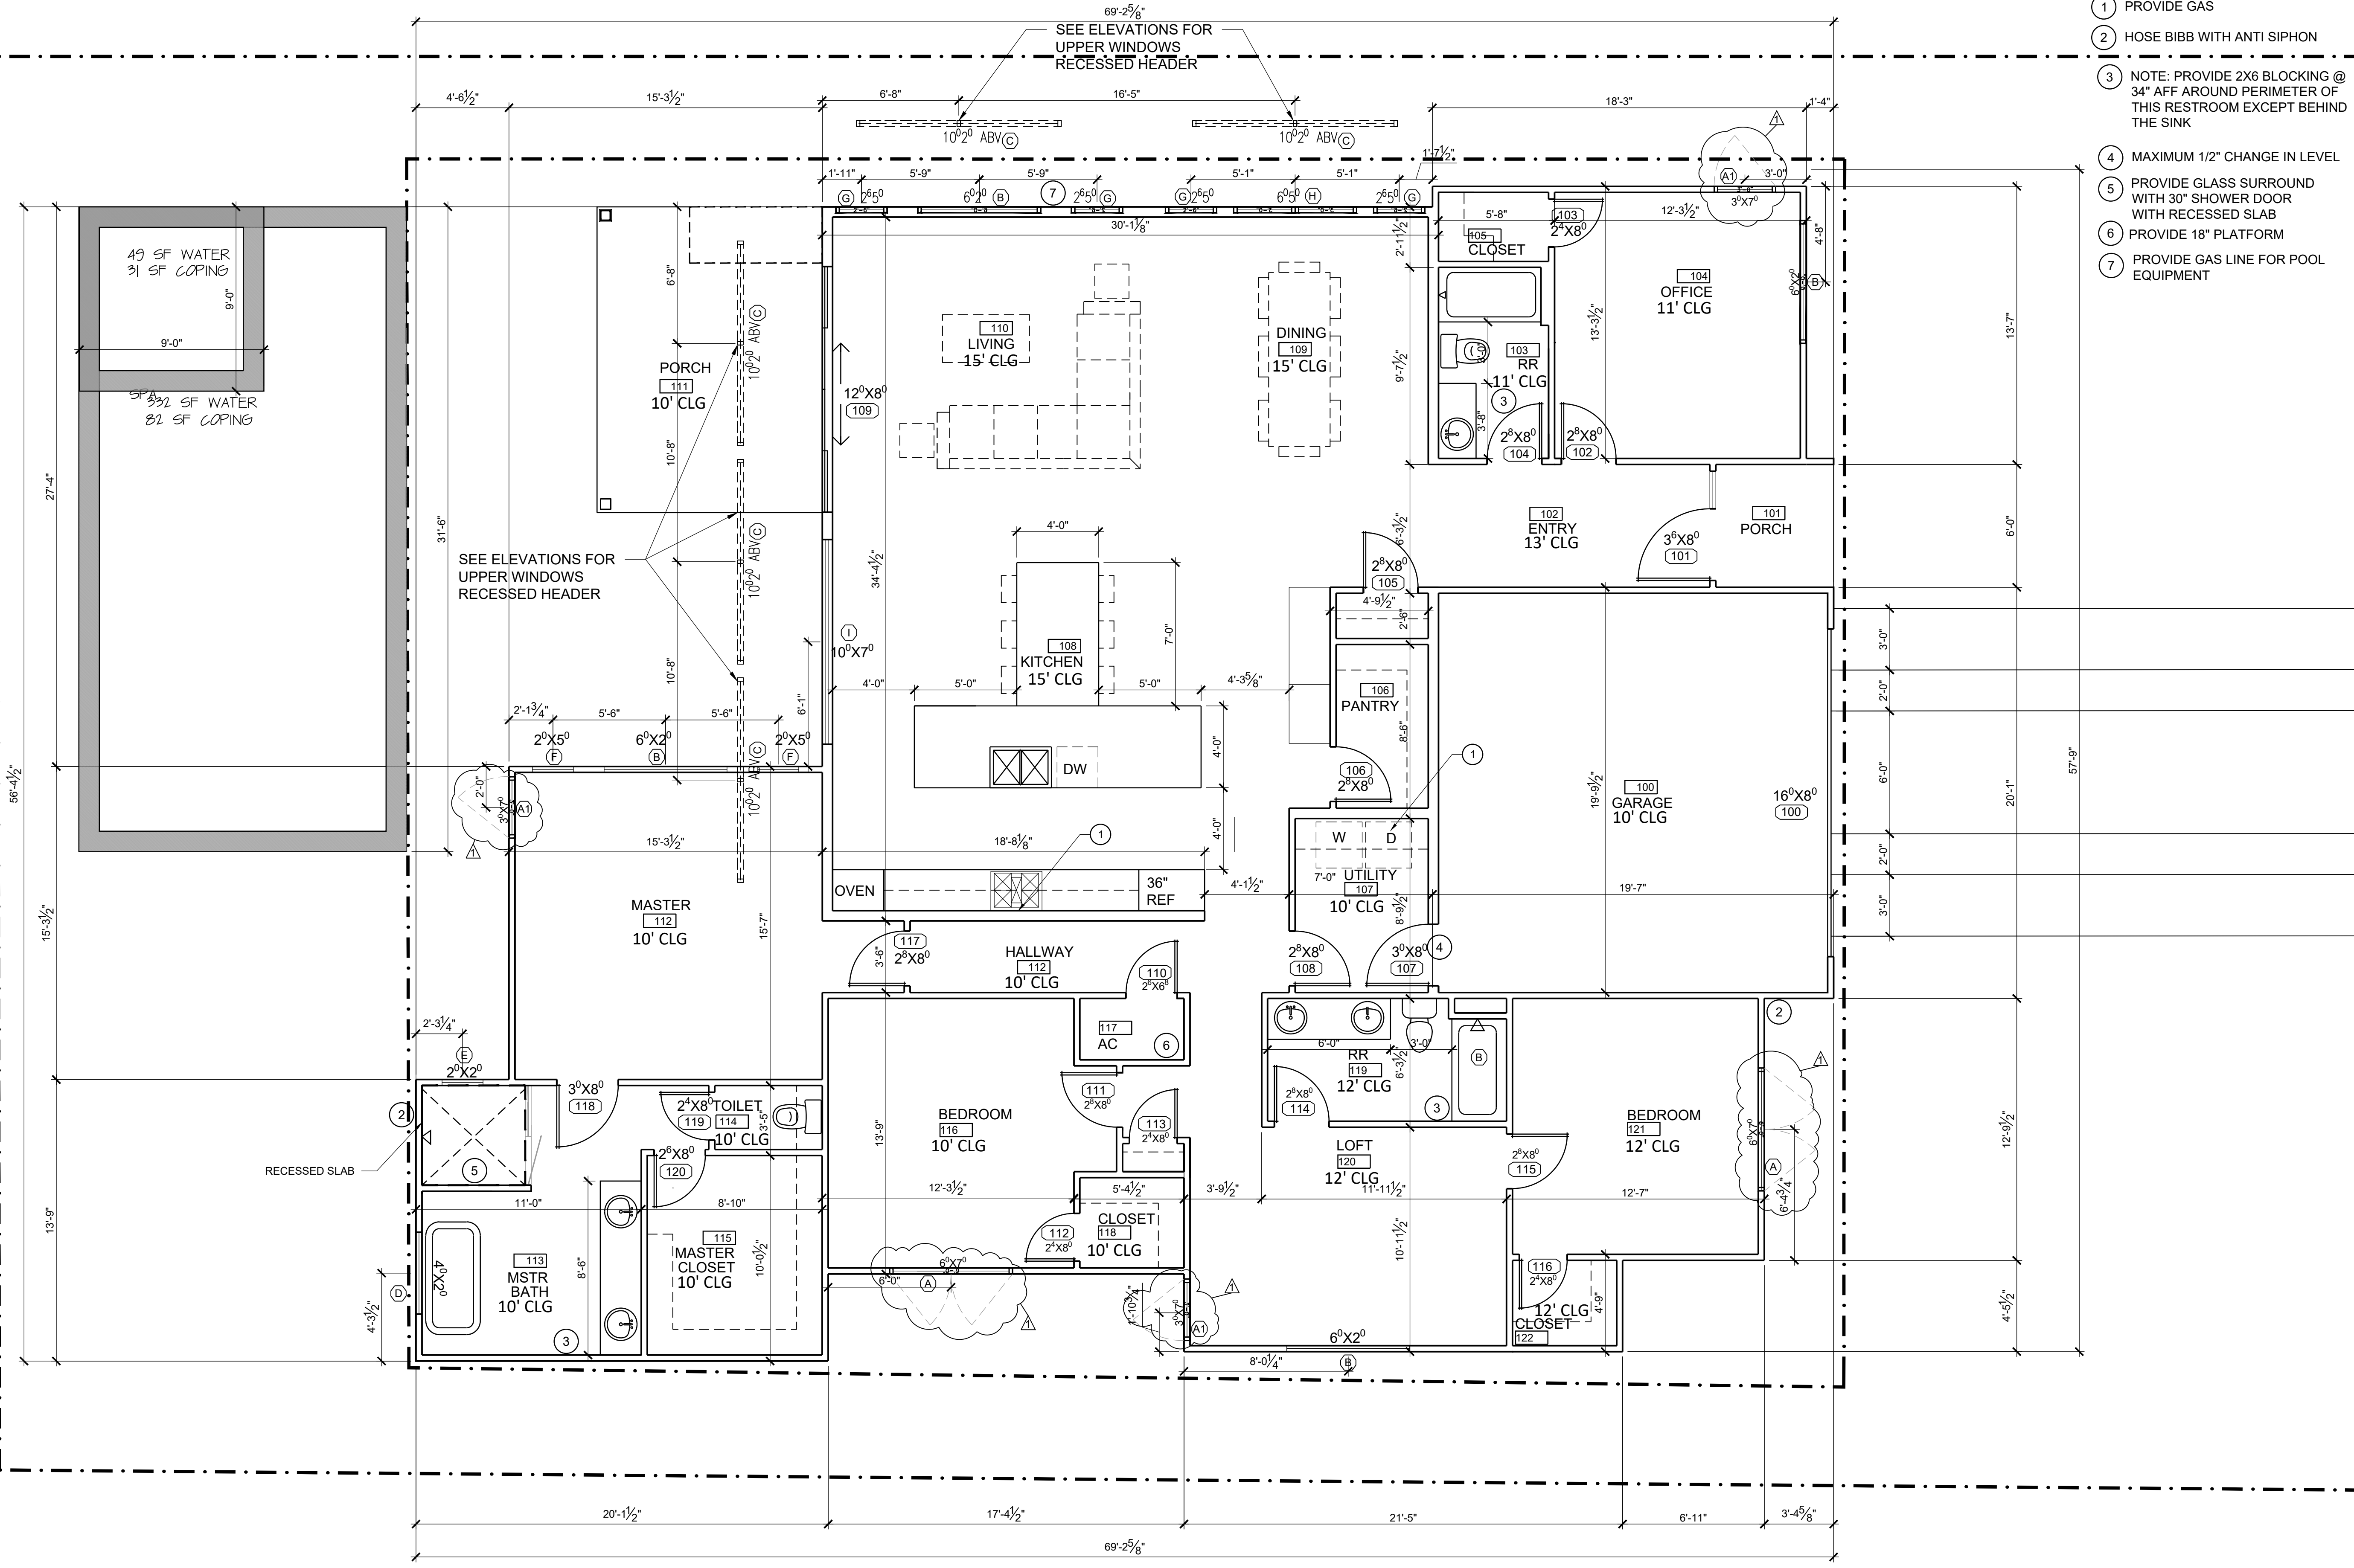

paradisahomes
 comfort-quality-style



03/27/2019

| date | issues & revisions | dsgn | prvr |
|------------|--------------------|------|------|
| 04/02/2019 | WINDOW UPDATES | | |

description
FLOOR PLAN

number

A2.0

FLOOR PLAN
 SCALE: 1/4" = 1'-0" (HALF SCALE = 1/8" = 1'-0")

REGISTERED ARCHITECT
 TODD R. BENNETT
 STATE OF TEXAS
 NO. 1182
 DATE: April 2, 2019 10:44 AM
 C:\USERS\MANUELD\PROJ\PARADISA HOMES\TEAM FOLDER\2 PLANS IN DESIGN\3300 STARDUST.DWG
 Copyright © 2017




03/27/2019

date issues & revisions dsgrn aprv

description
ROOF PLAN

number
A2.2

DATE: 04/12/2019 10:45 AM
 PLOTTED BY: MANUEL
 C:\BERS\TABLE\DRG\ROB (PARADISA HOMES TEAM FOLDER)\2 PLANS IN DESIGN\3300 STARDUST\3300 STARDUST.DWG
 Copyright © 2017

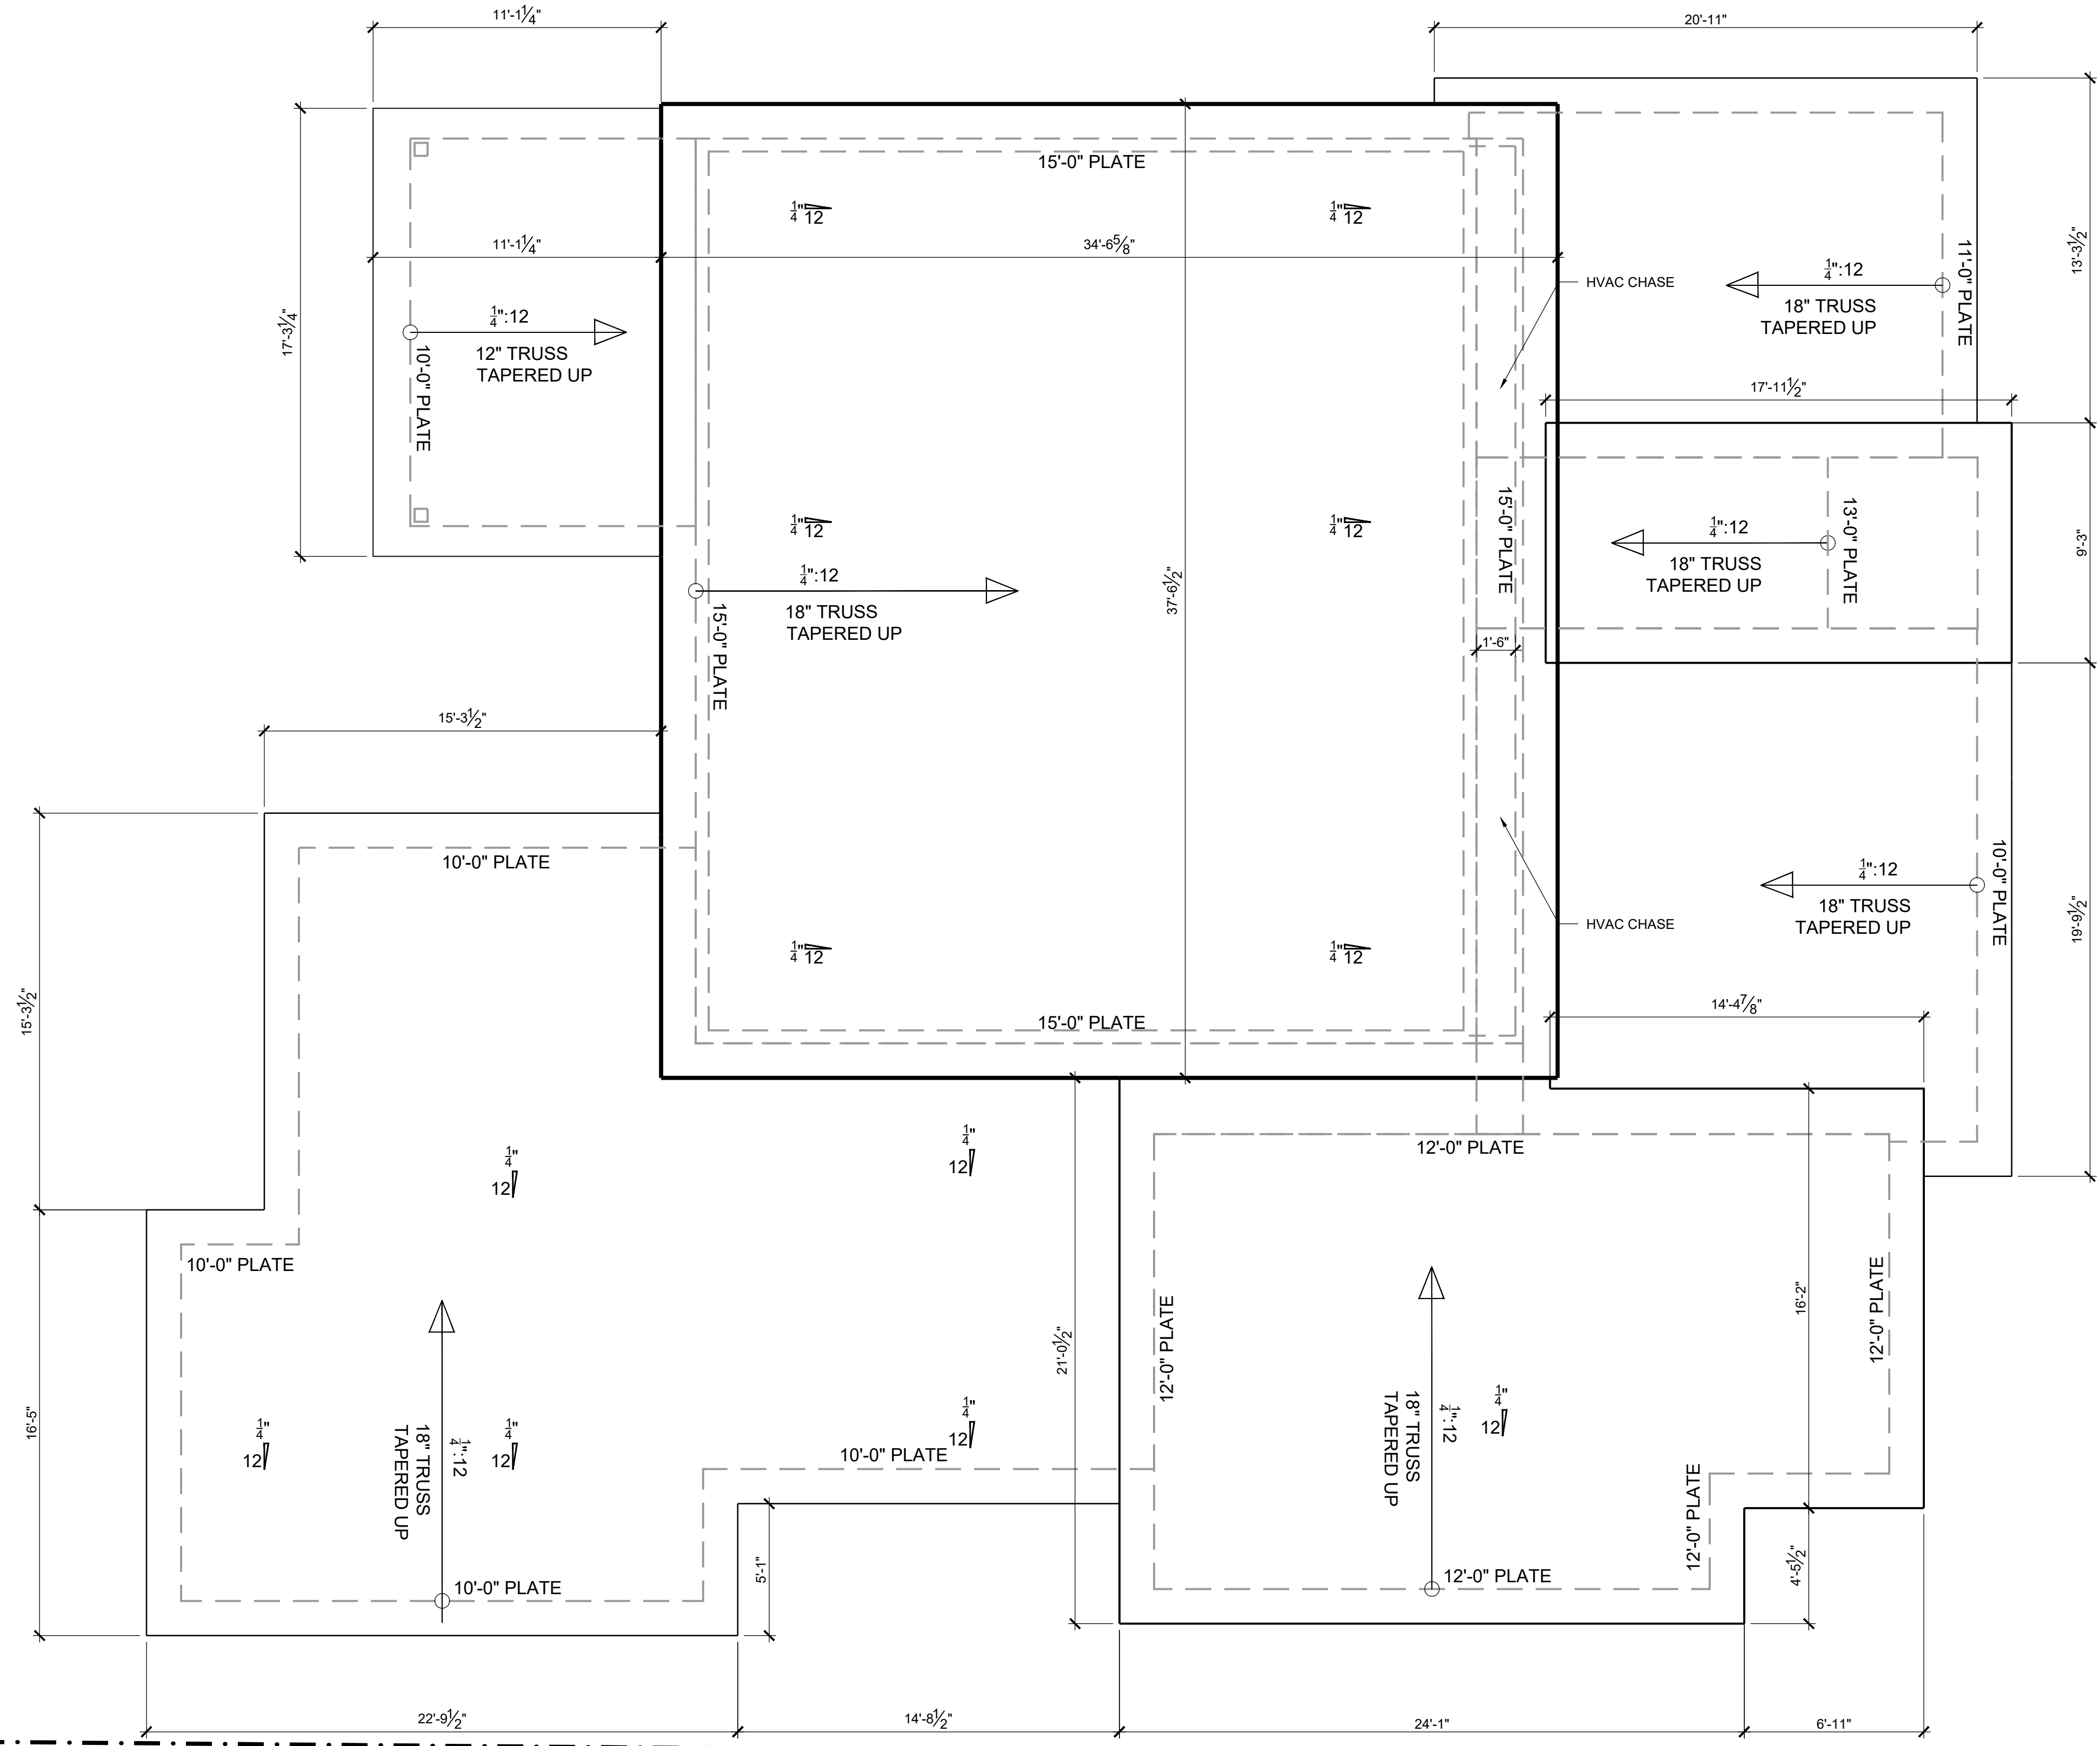

ROOF PLAN
 SCALE: 1/4" = 1'-0" (HALF SCALE = 1/8"=1'-0")



03/27/2019

date issues & revisions dsgrn aprv

description
ELECTRICAL PLAN

number
A3.0

Copyright © 2017



CEILING LEGEND


- CEILING MOUNTED LIGHT FIXTURE - SELECTED BY OWNER
- CEILING CAN LIGHT FIXTURE
- WALL MOUNTED LIGHT FIXTURE - SELECTED BY OWNER
- PROVIDE BOX FOR CEILING FAN
- SMOKE & CO DETECTOR. HARD WIRE W/ BATTERY BACKUP
- VENT FAN. VENT TO OUTSIDE
- UNDER COUNTER LIGHTING AND POWER STRIPS
- PENDANT LIGHT
- UNDER CABINET LIGHTING
- ISLAND LIGHT
- SPOTLIGHT

ELECT LEGEND

- AUDIO VIDEO BOX
- LIGHT SWITCH
- 3-WAY LIGHT SWITCH
- CABLE & (1) ELECTRICAL OUTLET
- ELECTRICAL OUTLET
- 220V ELECTRICAL OUTLET
- GROUND FAULT PROTECTED ELECTRICAL OUTLET
- WATER PROOF ENCLOSURE
- FLOOR PLUG


NOTE: ALL SWITCHES AND CONTROLS ARE TO BE MOUNTED PER C.O.A VISITABLE REQUIREMENTS:
 48" AFF MAX TO THERMOSTAT CONTROLS AND SWITCHES
 15" AFF MIN TO OUTLETS

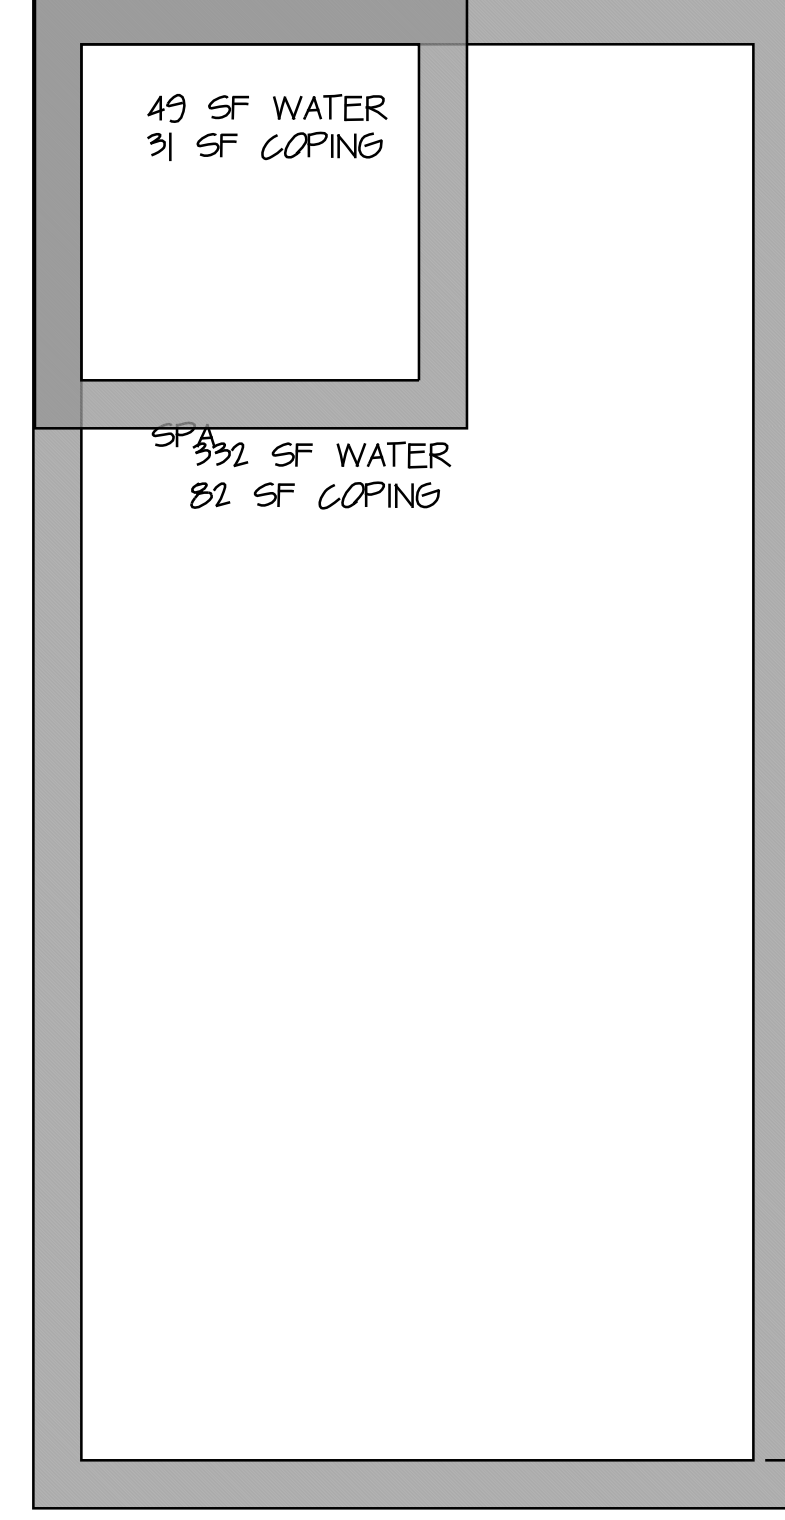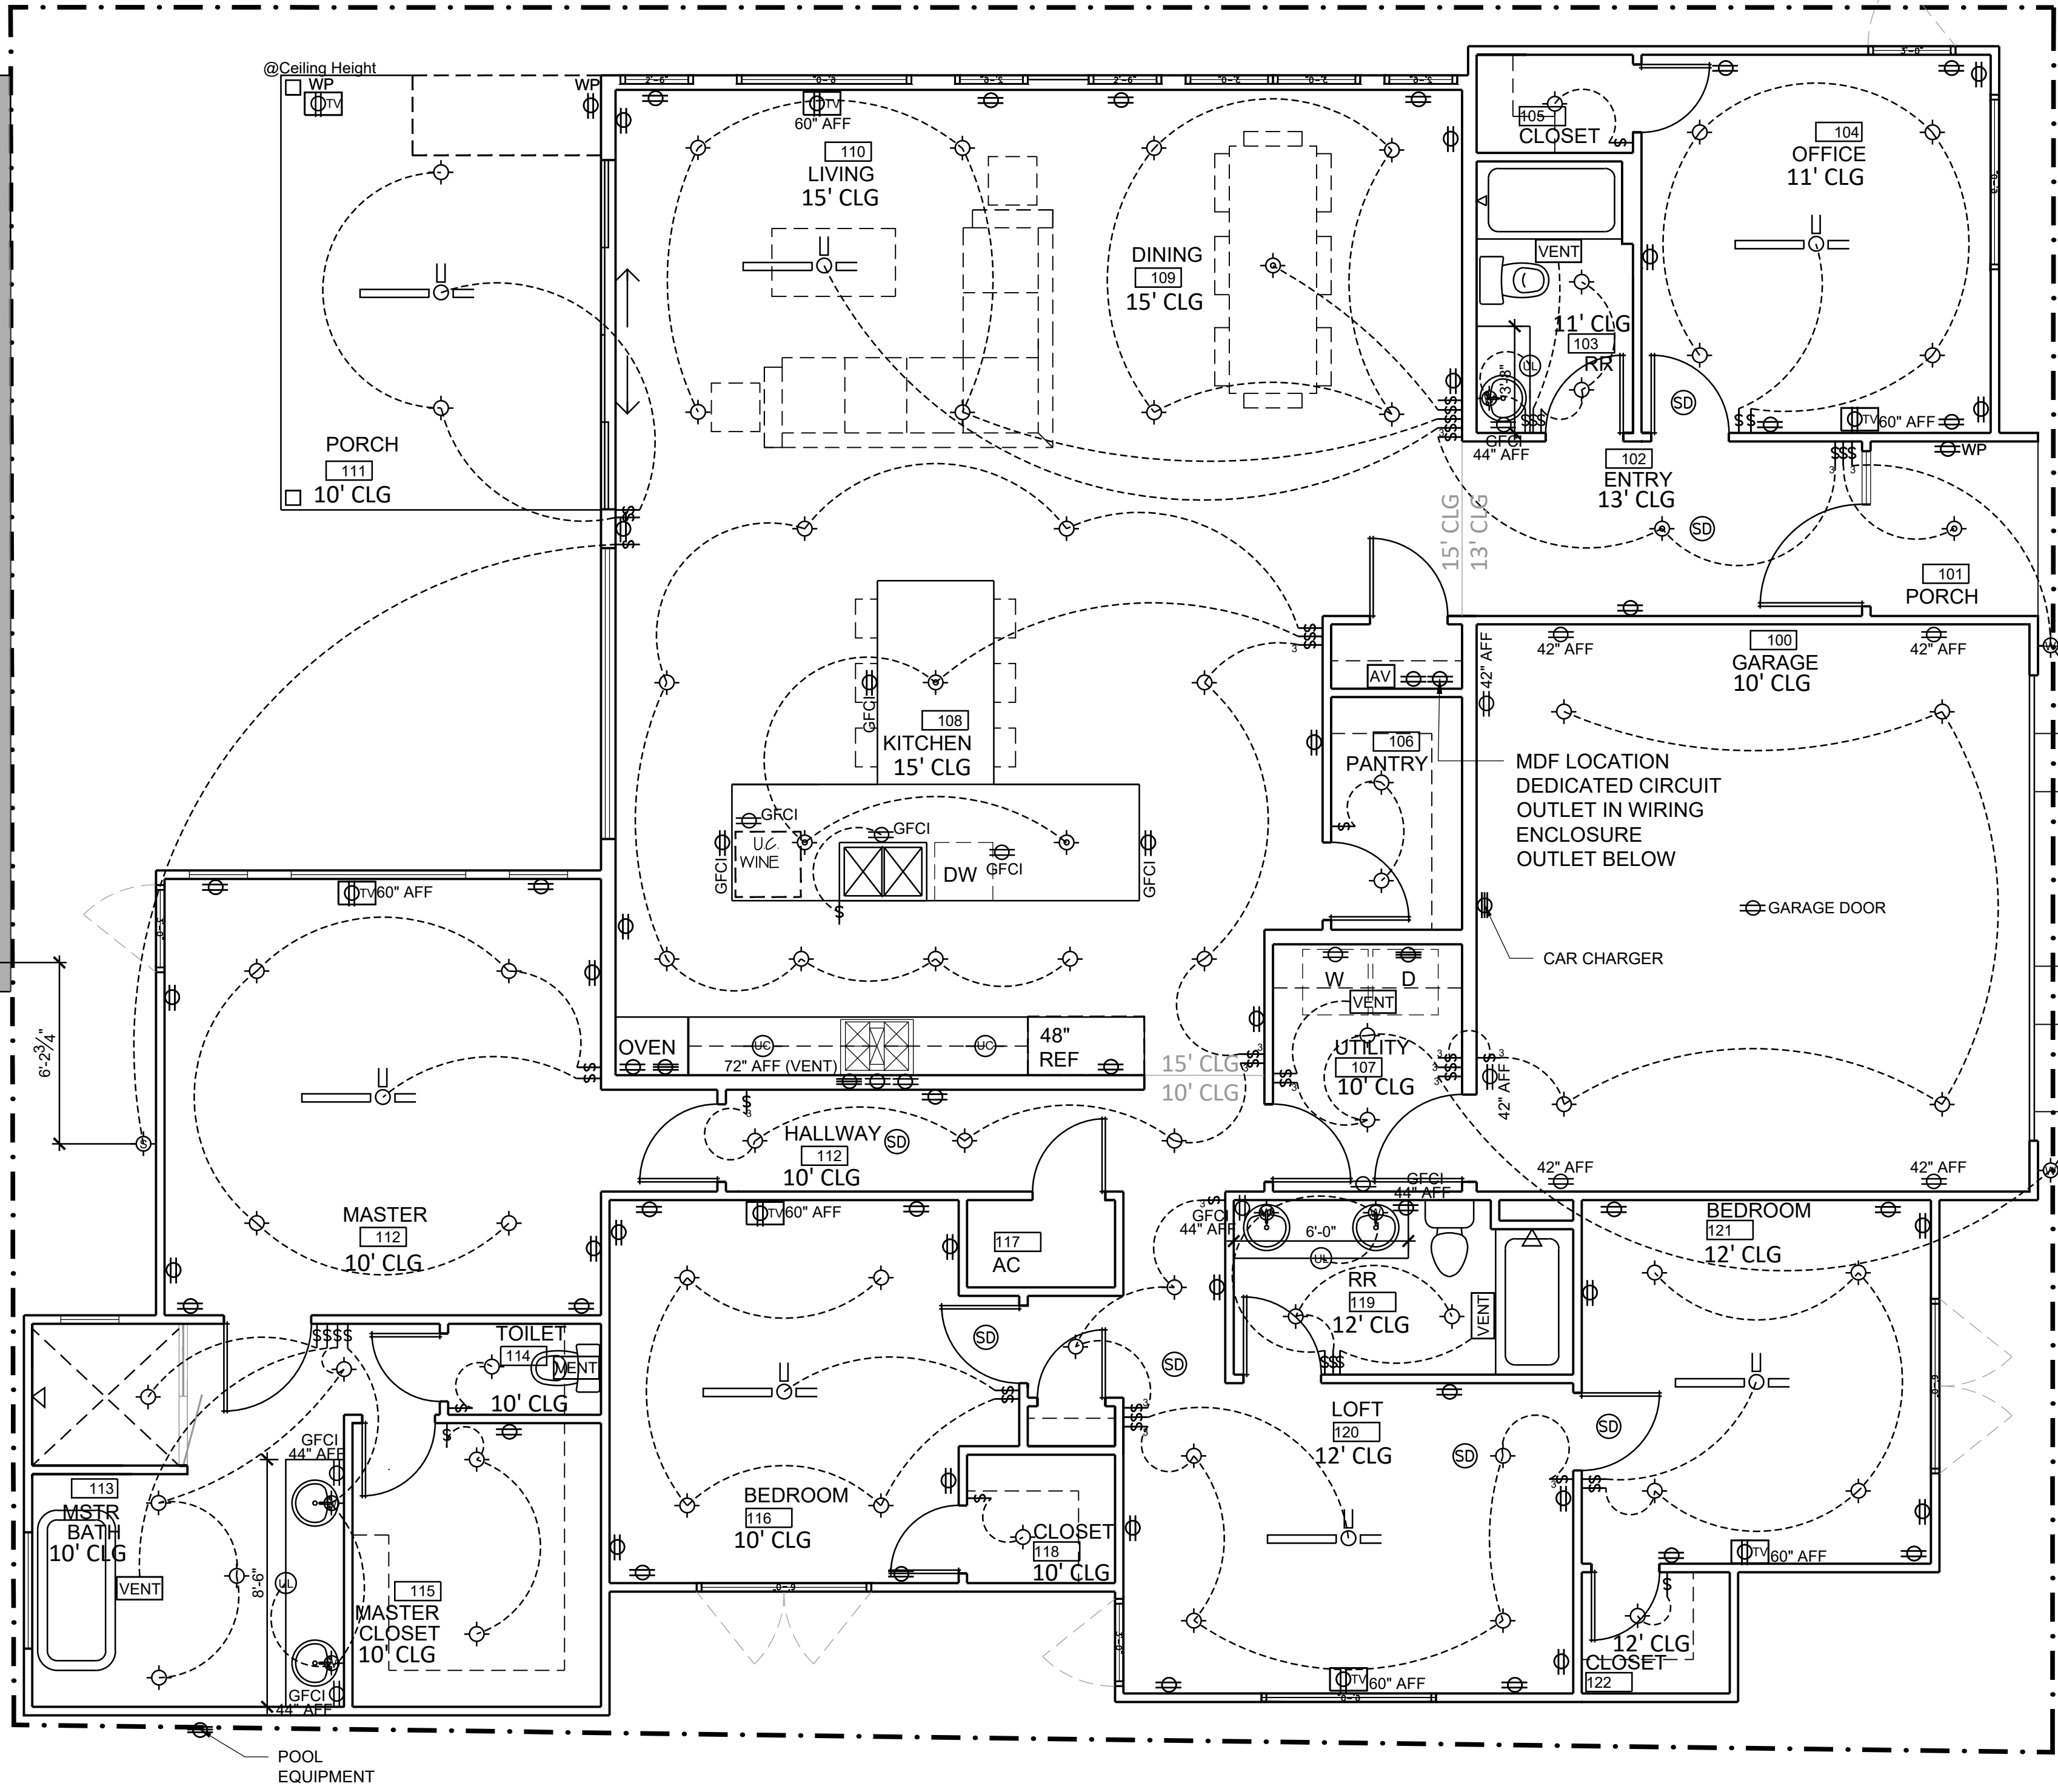

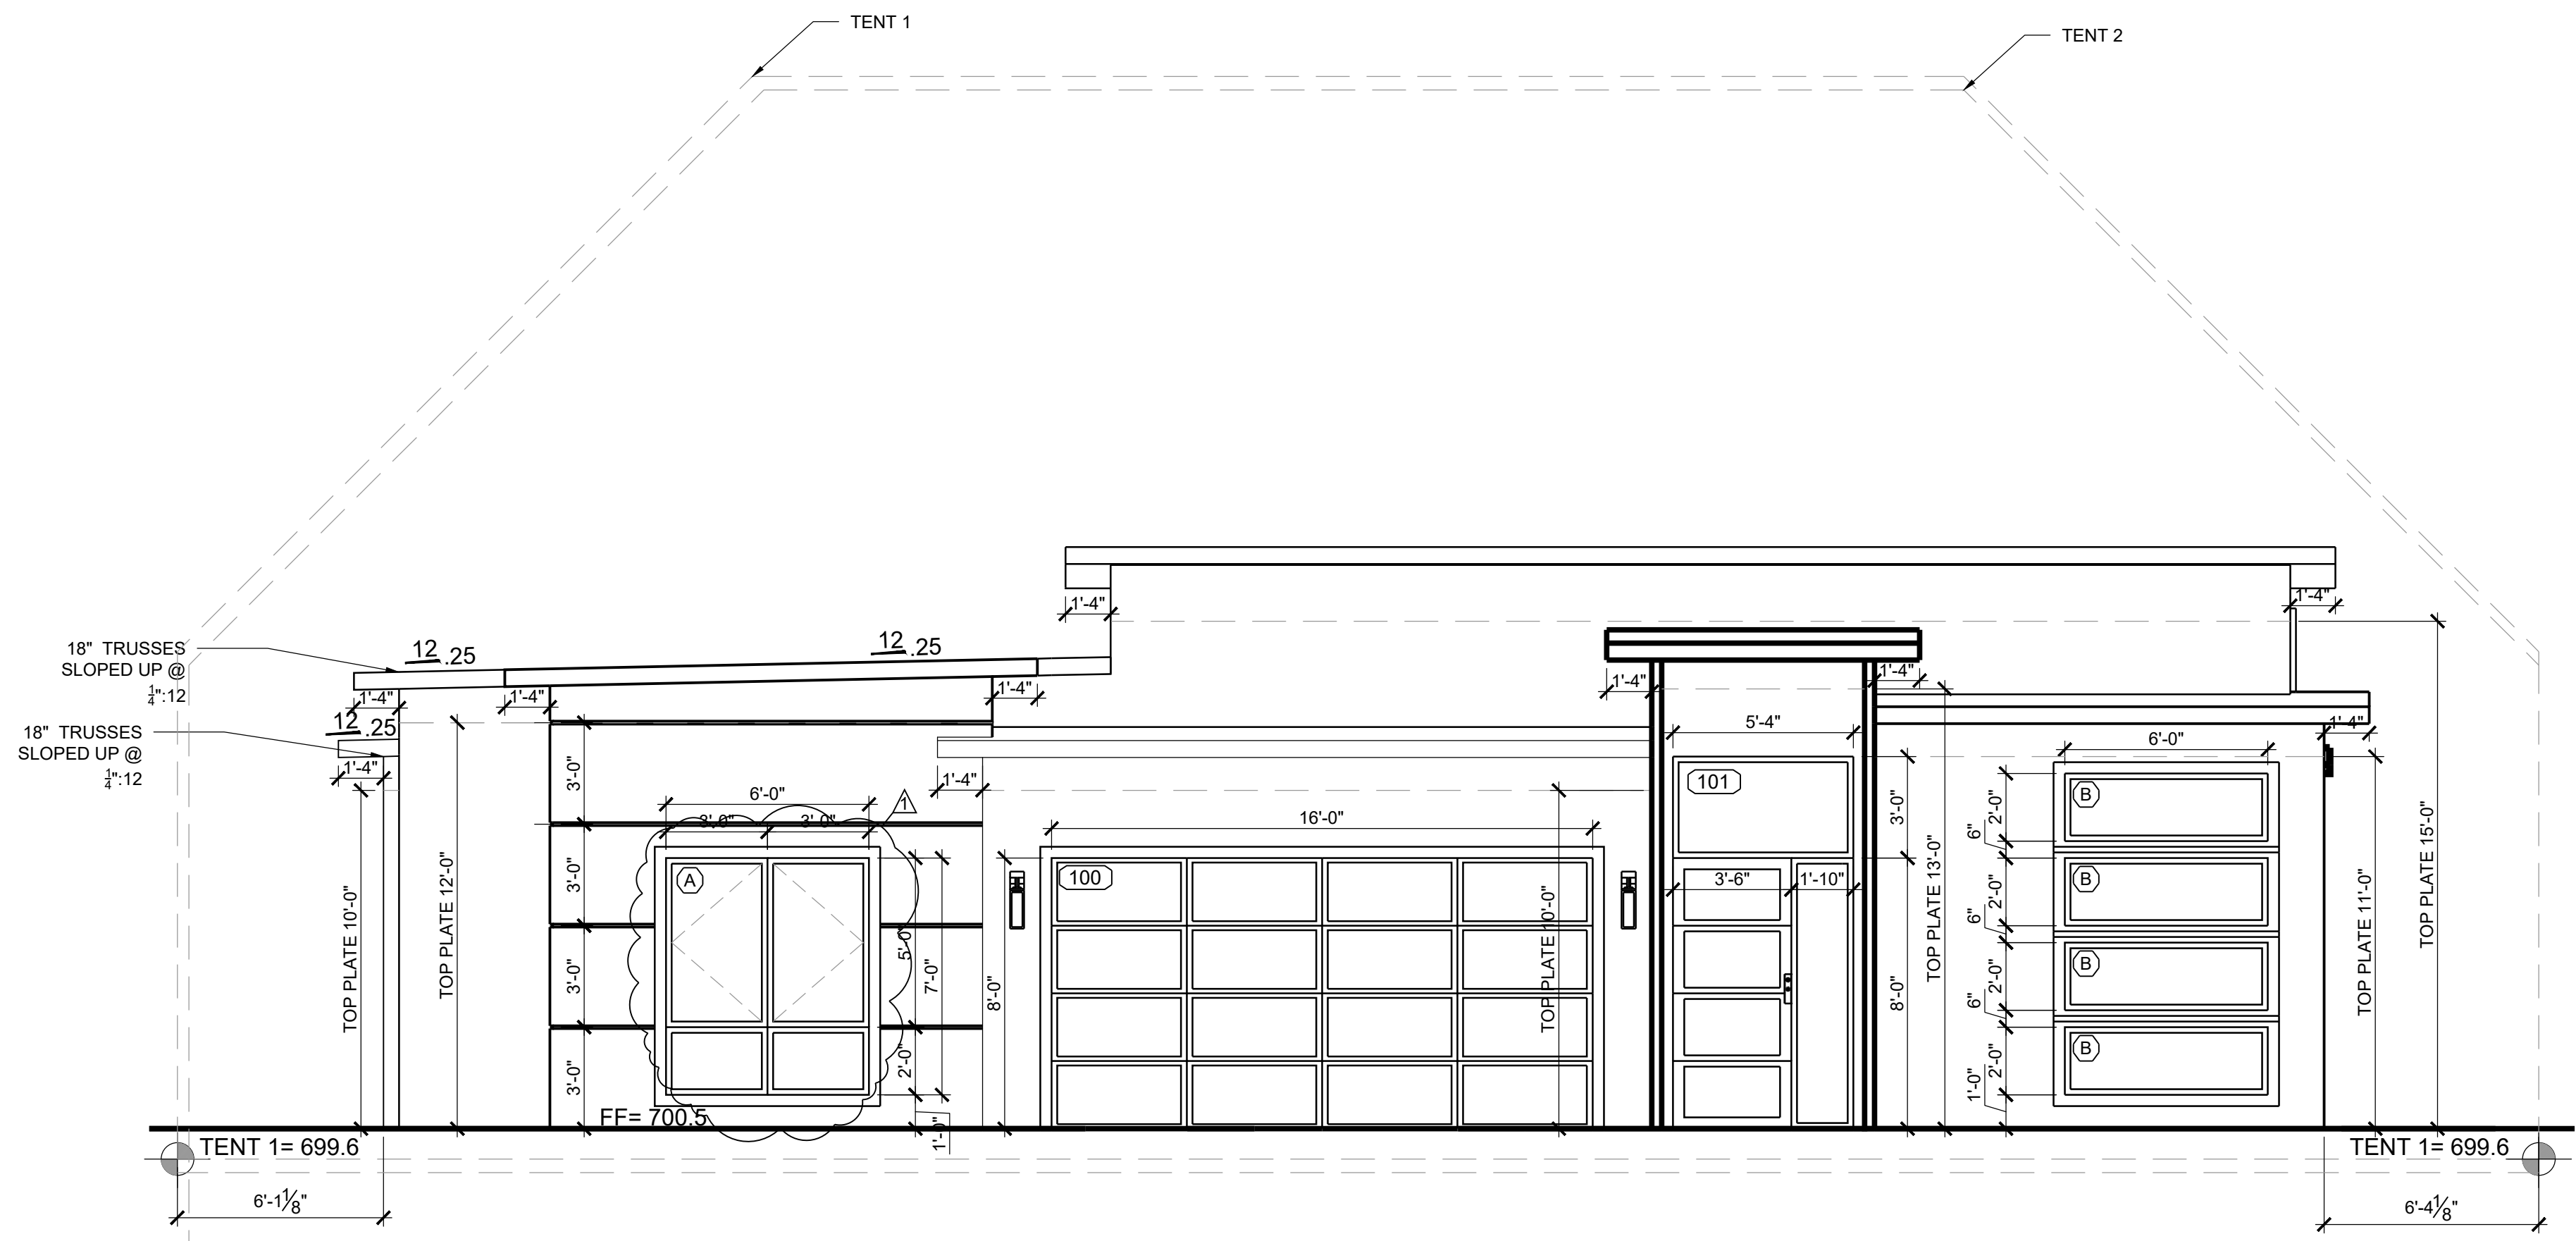

FRONT ELEVATION
SCALE: 1/4" = 1'-0" (HALF SCALE = 1/8"=1'-0")

2

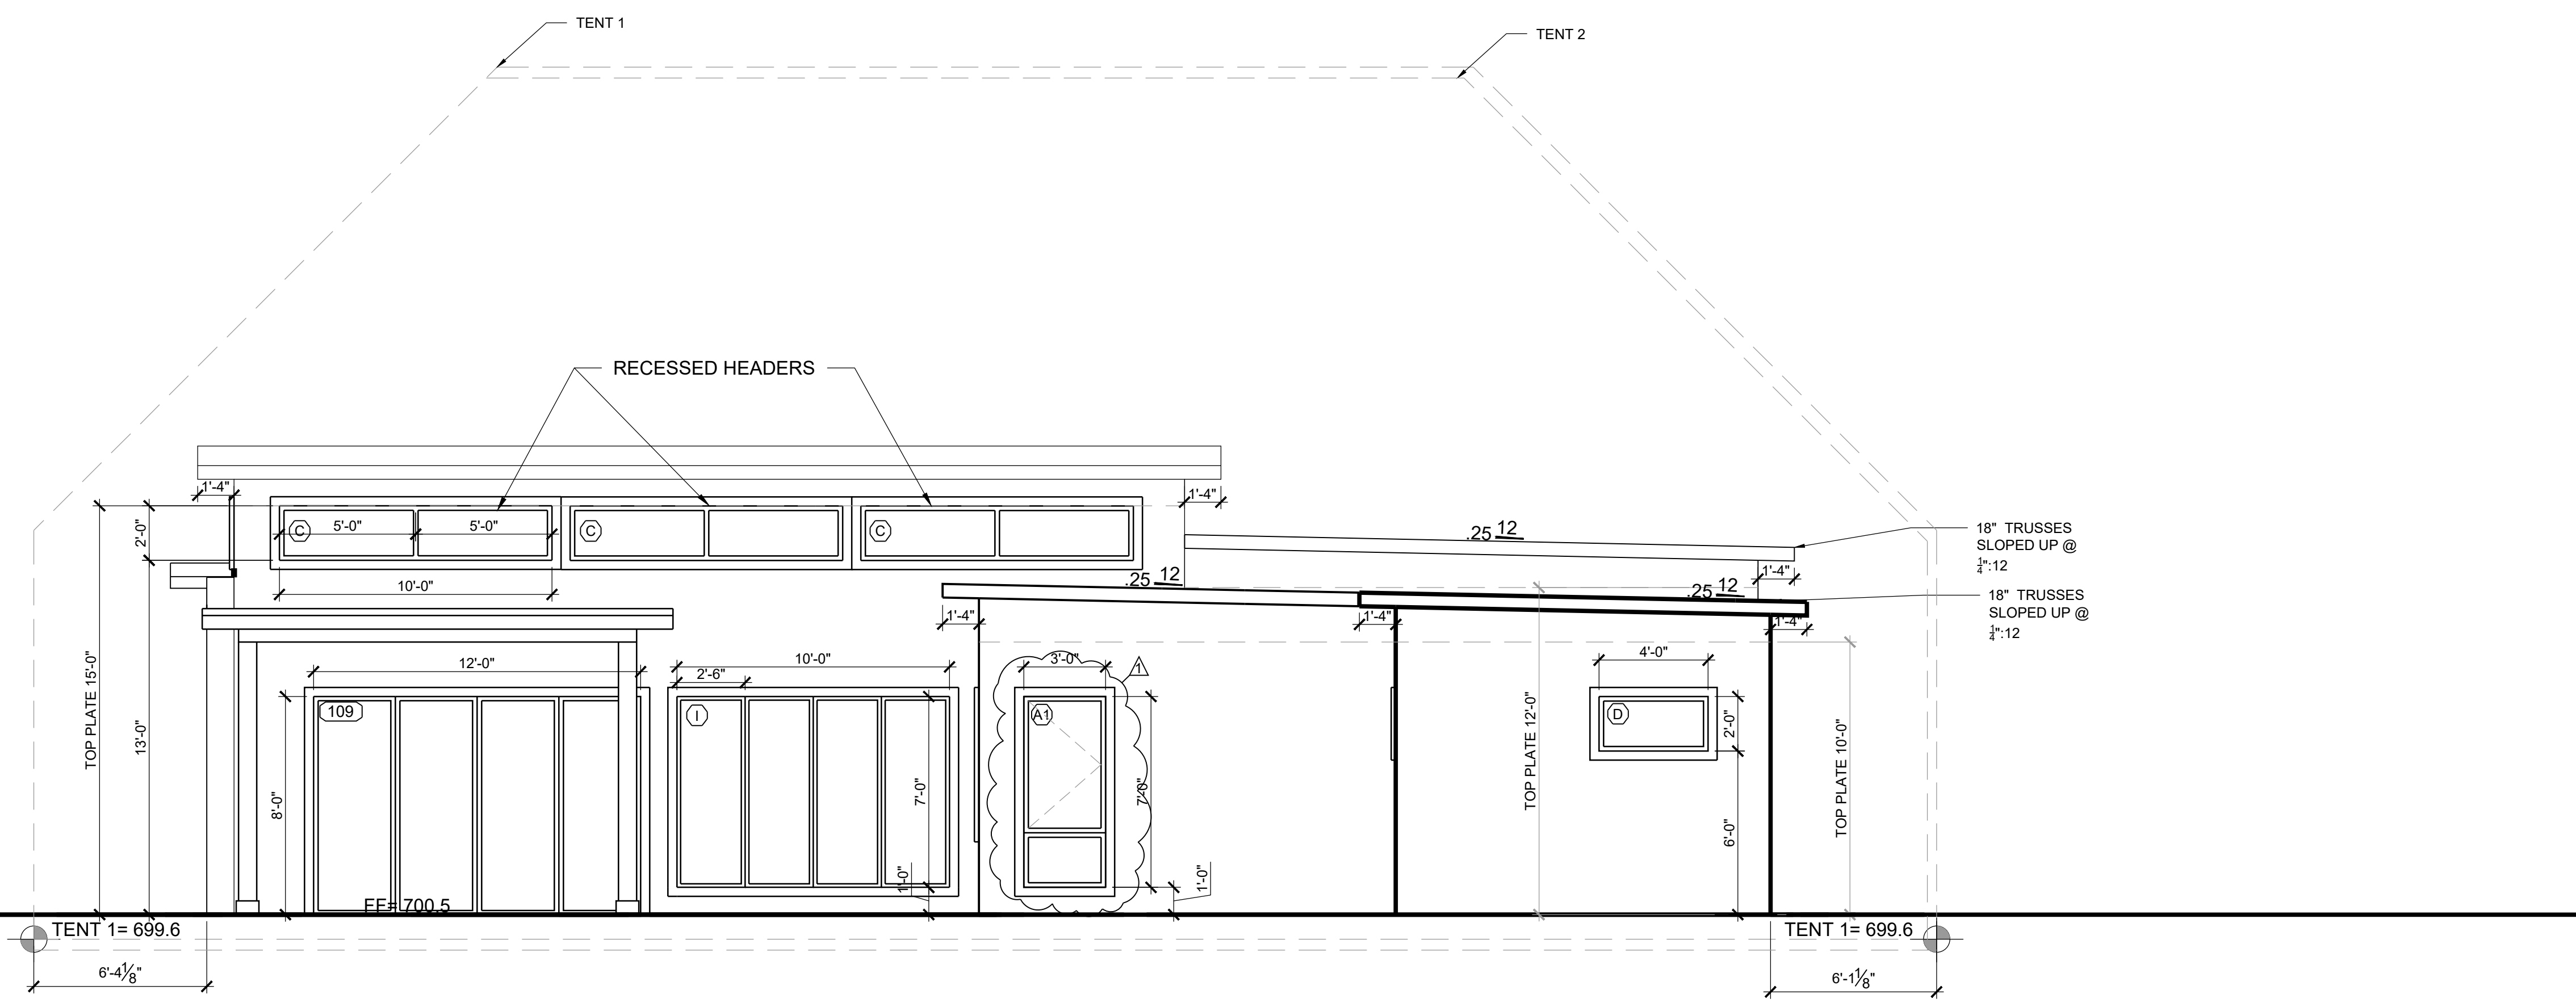

REAR ELEVATION
SCALE: 1/4" = 1'-0" (HALF SCALE = 1/8"=1'-0")

1




03/27/2019

| date | issues & revisions | dsgn | aprv |
|------------|--------------------|------|------|
| 04/02/2019 | WINDOW UPDATES | | |

description
ELEVATIONS

number
A4.0


DATE: 04/02/2019 2:05:10 PM
 C:\USERS\WALDEUROBOY (PARADISA HOMES)\PARADISA HOMES TEAM FOLDER\2 PLANS IN DESIGN\3300 STARDUST\3300 STARDUST.DWG
 Copyright © 2017

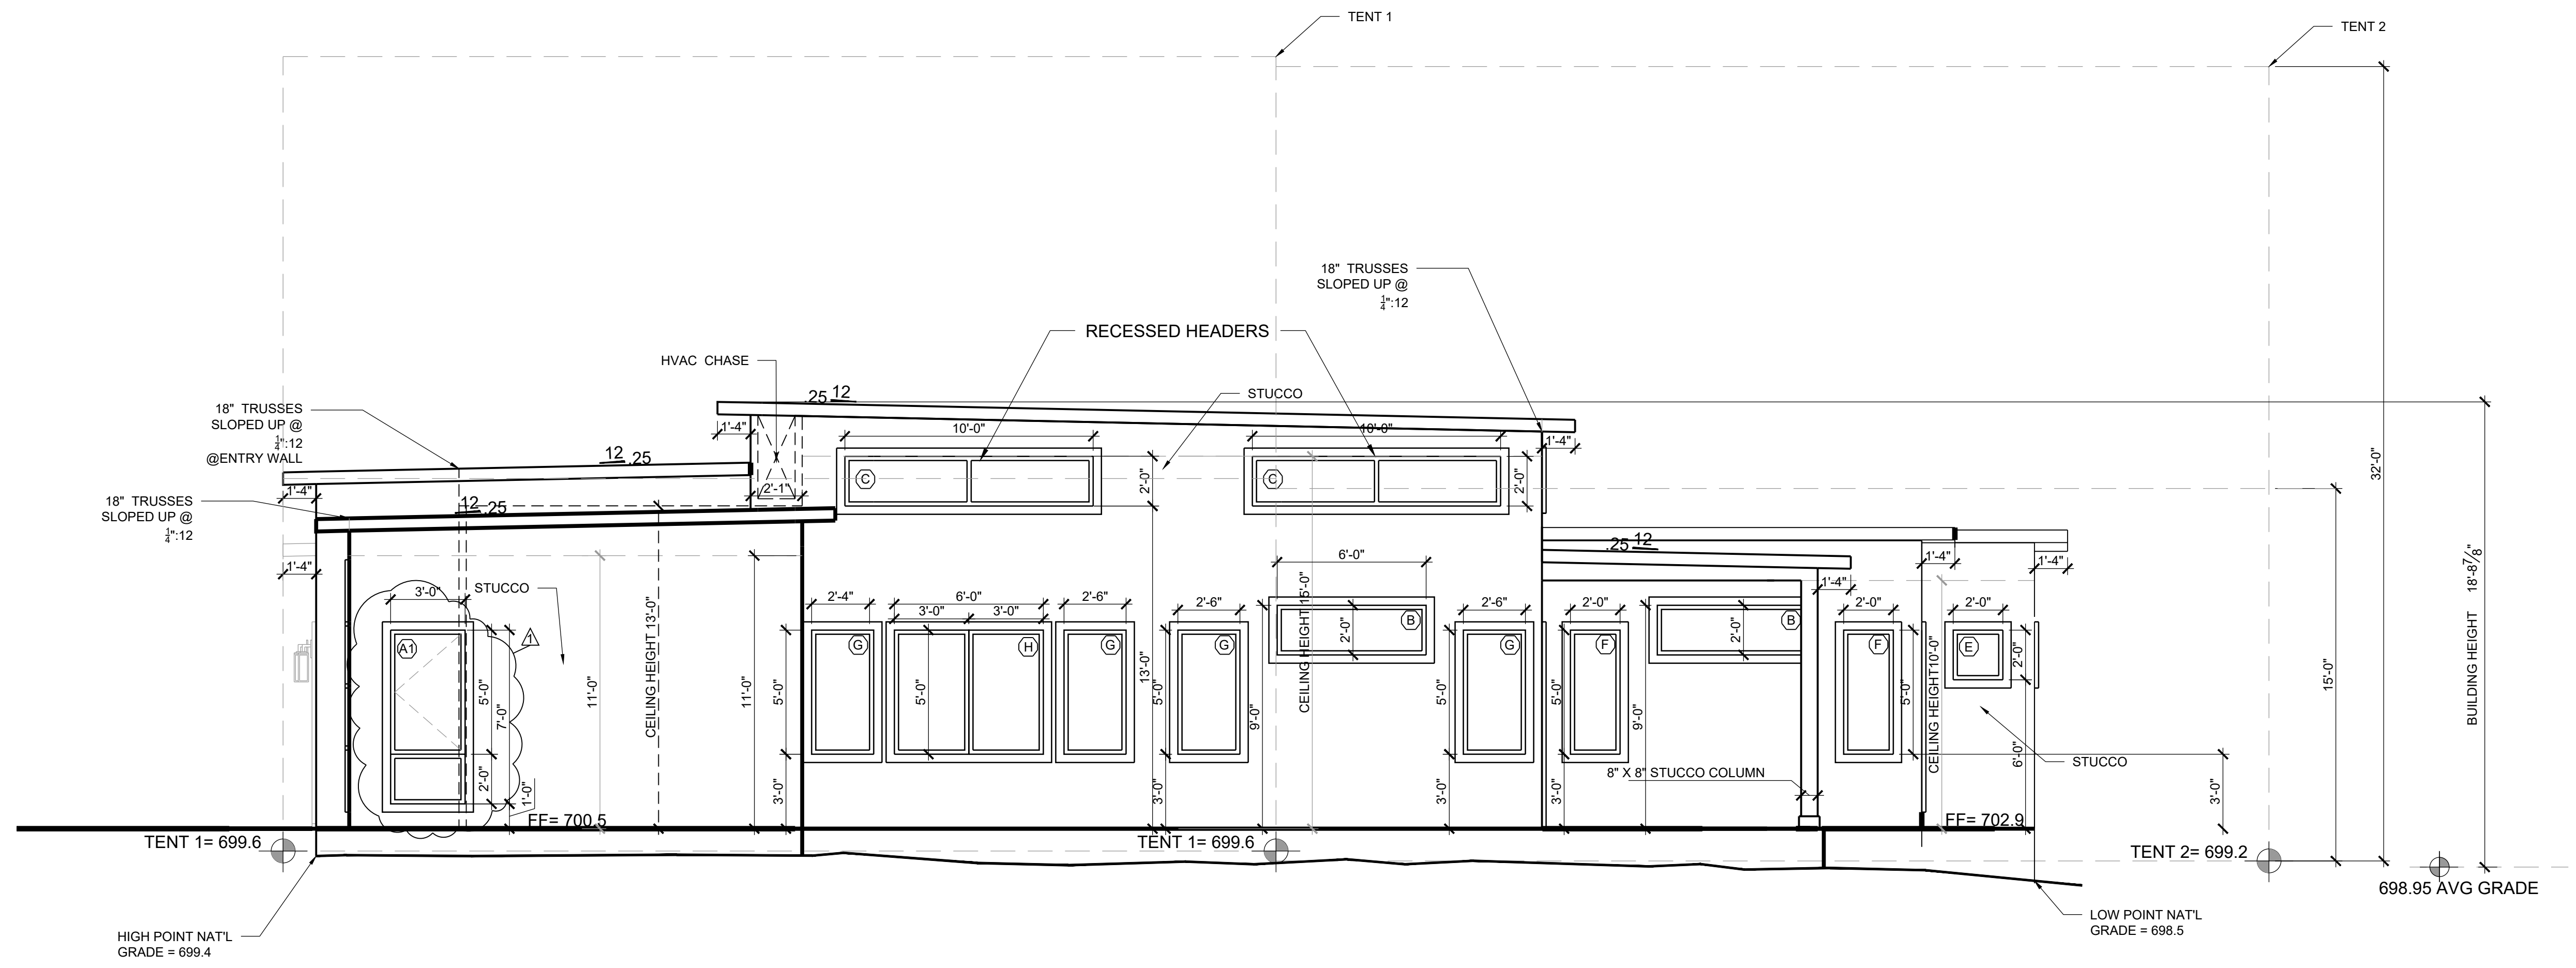

SIDE ELEVATION

SCALE: 1/4" = 1'-0" (HALF SCALE = 1/8" = 1'-0")


2

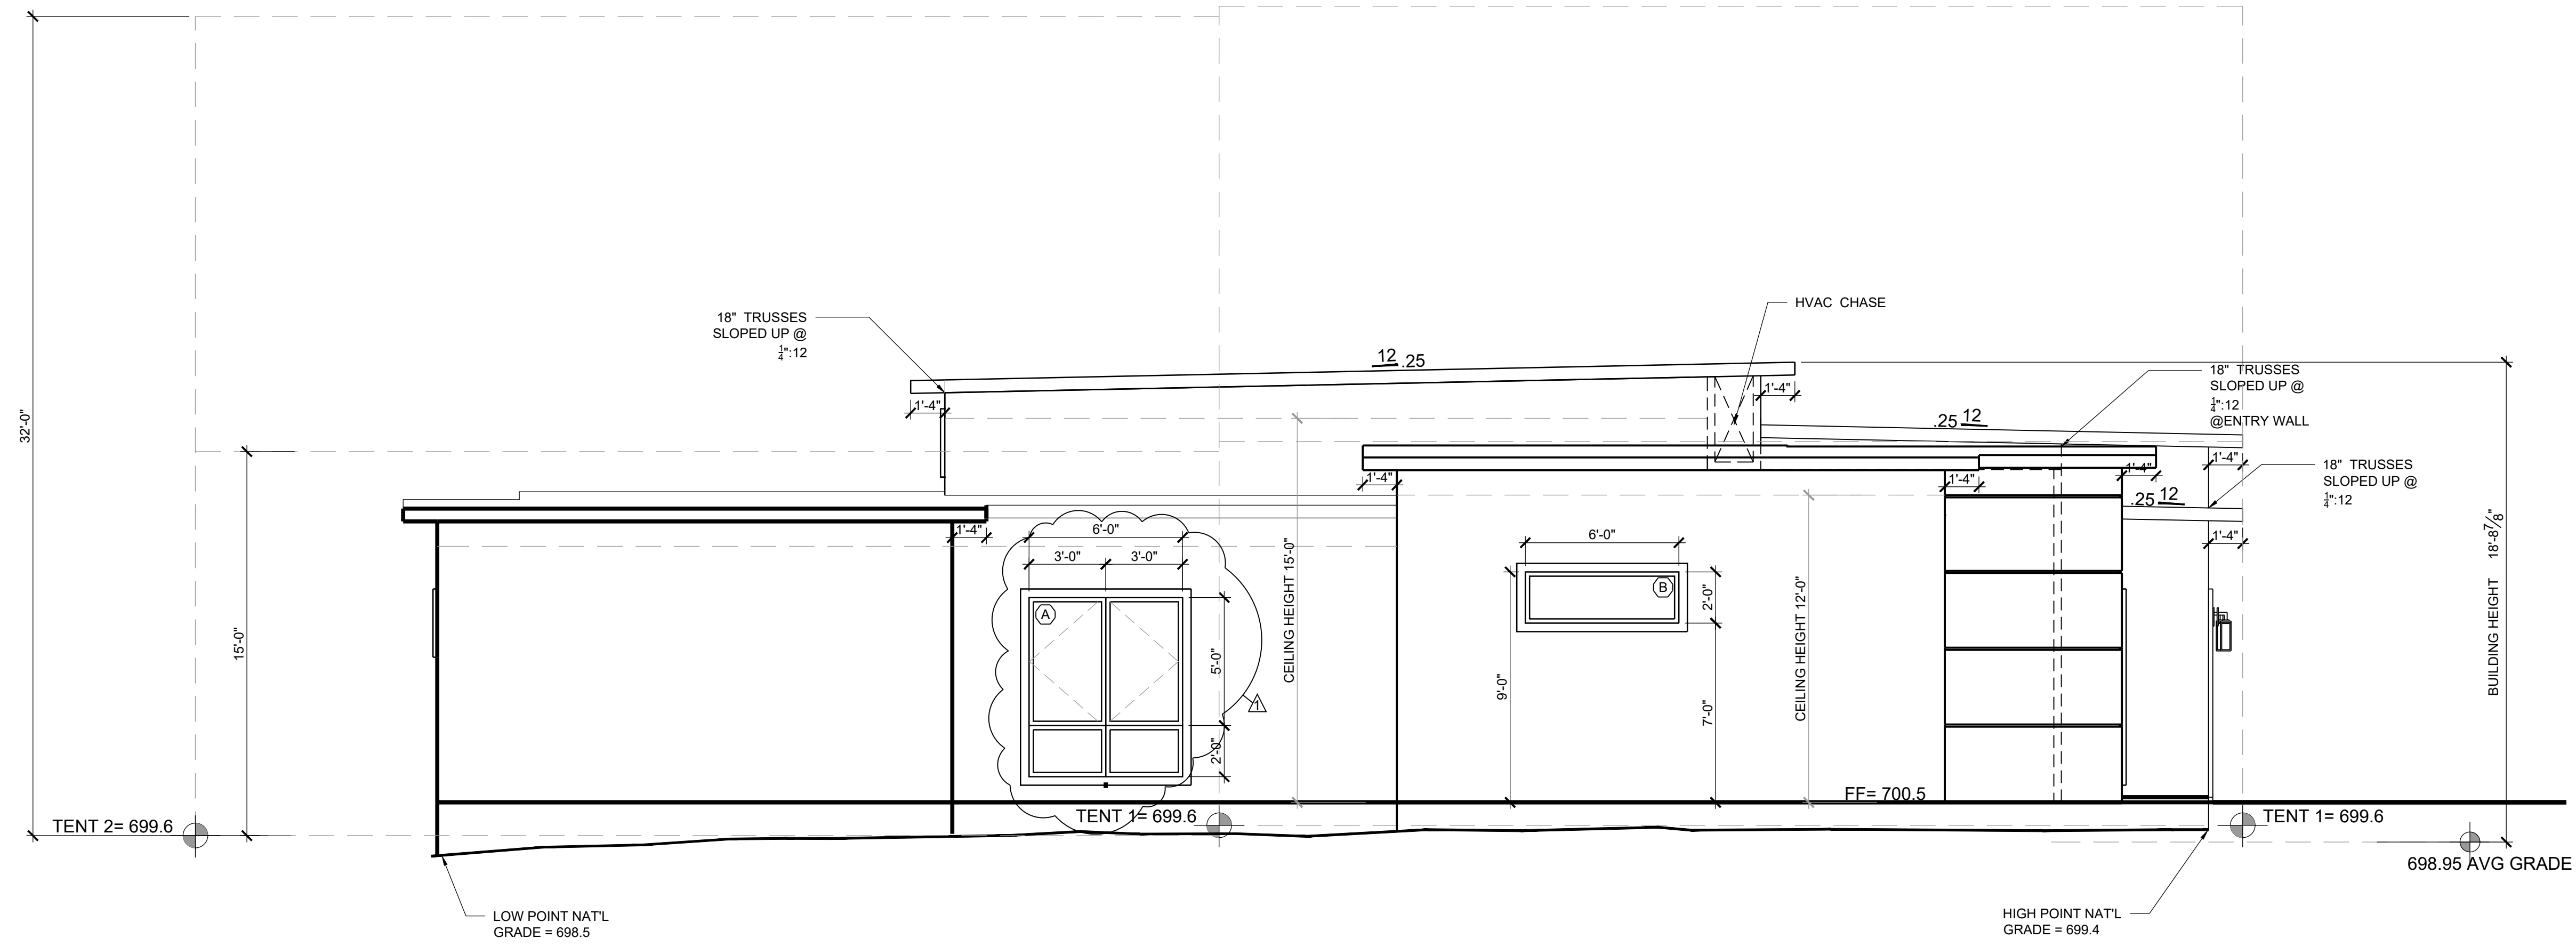

SIDE ELEVATION

SCALE: 1/4" = 1'-0" (HALF SCALE = 1/8" = 1'-0")

1

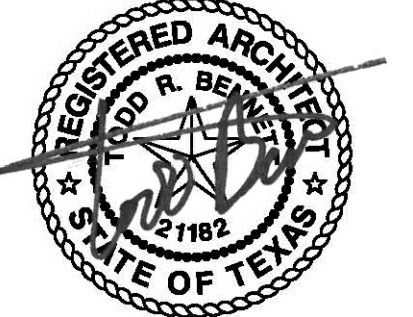

03/27/2019

| date | issues & revisions | dsgn | aprv |
|------------|--------------------|------|------|
| 04/02/2019 | WINDOW UPDATES | | |

description
ELEVATIONS

number
A4.1

DATE: 04/02/2019 10:45 AM
 C:\USERS\WALDELDROB\PARADISAHOMES\3300 STARDUST\3300 STARDUST.DWG
 PLOTTED BY: MANUEL
 REGISTERED ARCHITECT
 STATE OF TEXAS
 121182
 Copyright © 2017