


2ND LEVEL FLOOR PLAN

2

SCALE: 1/4" = 1'-0"

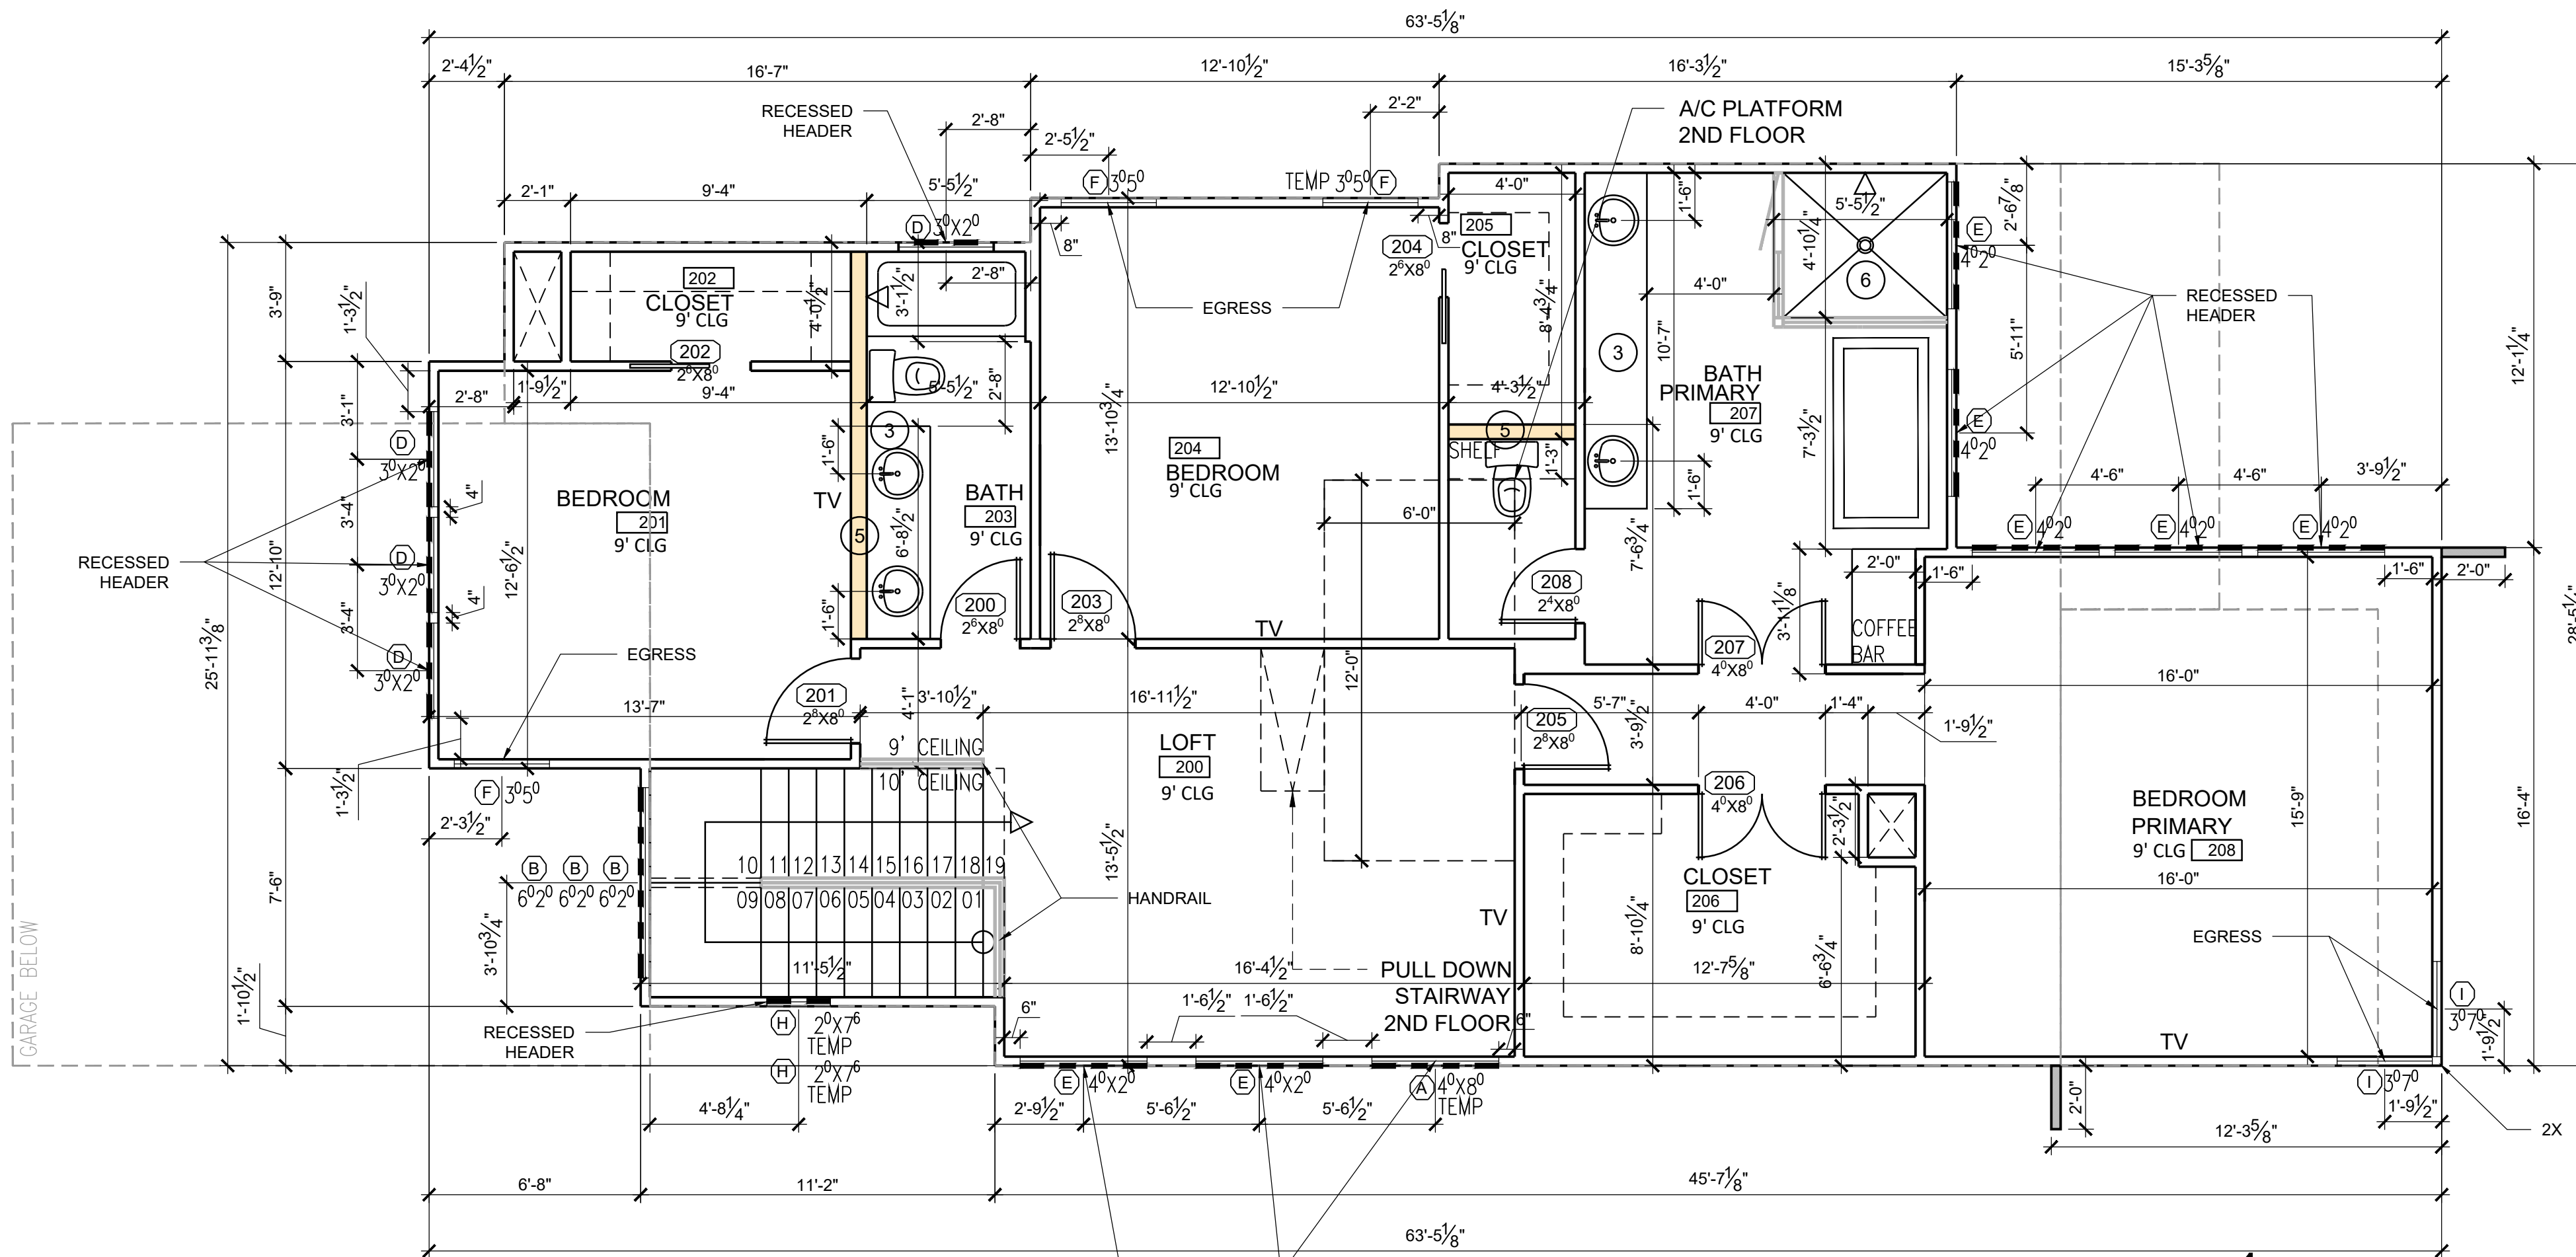


Door No	Width	Height	Swing	Notes
100	16/0	8/0	GR	OH GARAGE
101	3/0	8/0	LH	HALLWAY -VISITABILITY
102	2/6	8/0	LH	STAIRS CLOSET
103	3/0	8/0	RH	CUSTOM ENTRY
104	2/8	8/0	LH	OFFICE 105
105	2/4	8/0	PKT	OFFICE CLOSET
106	2/8	8/0	RH	RR 106
107	2/8	8/0	LH	UTILITY 107
108	2/0	8/0	LH	COAT CLOSET
109	12/0	8/0	SLDR	PORCH 111
200	2/6	8/0	RH	BATH 203
201	2/8	8/0	LH	BEDROOM 201
202	2/6	8/0	PKT	CLOSET 202
203	2/8	8/0	LH	BEDROOM 204
204	2/6	8/0	PKT	CLOSET 205
205	2/8	8/0	RH	PRIMARY 208
206	4/0	8/0	DBL	CLOSET PRIMARY
207	4/0	8/0	DBL	BATHROOM PRIMARY
208	2/4	8/0	LH	TOILET

2ND LEVEL FLOOR PLAN

1

SCALE: 1/4" = 1'-0" (HALF SCALE = 1/8"=1'-0")

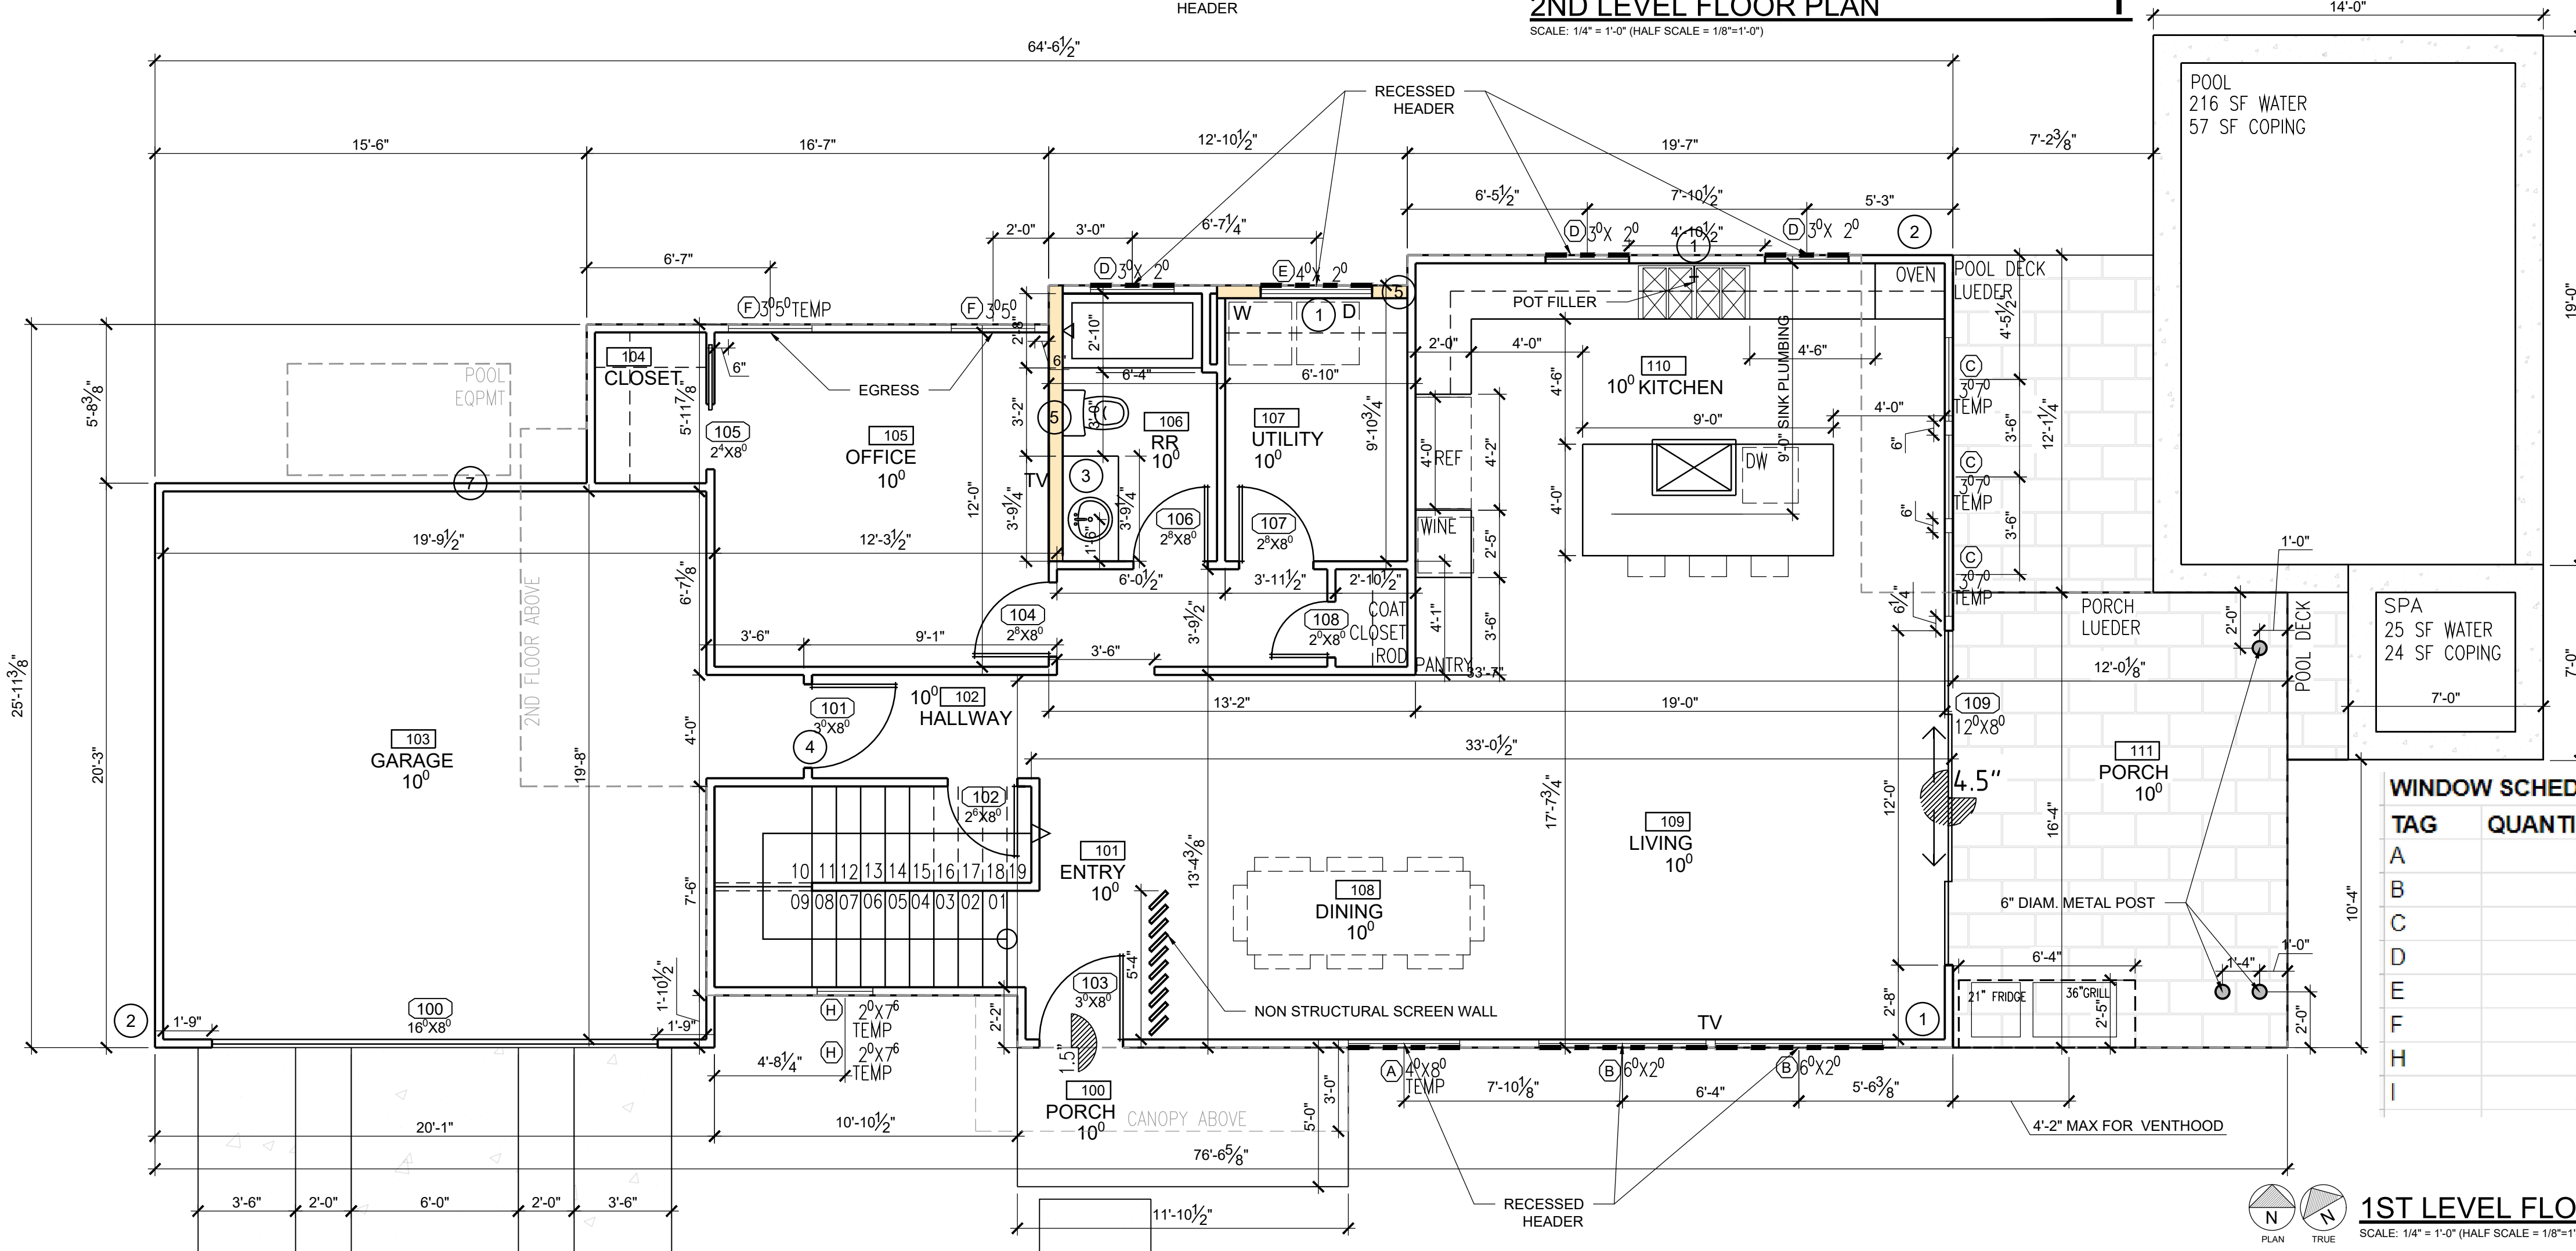

KEYED NOTES

- ① PROVIDE GAS
- ② HOSE BIBB WITH ANTI SIPHON
- ③ NOTE: PROVIDE 2X6 BLOCKING @ 34" AFF AROUND PERIMETER OF THIS RESTROOM EXCEPT BEHIND THE SINK
- ④ MAXIMUM 1/2" CHANGE IN LEVEL
- ⑤ PROVIDE 2X6 WALL
- ⑥ PROVIDE GLASS SURROUND WITH 30" SHOWER DOOR
- ⑦ RUN GAS FOR POOL EQUIPMENT

WINDOW SCHEDULE

TAG	QUANTIT	WIDTH	HEIGHT	TYPE
A	2	4/0	8/0	FIXED + TEMP
B	5	6/0	2/0	FIXED
C	3	3/0	7/0	FIXED + TEMP
D	7	3/0	2/0	FIXED
E	8	4/0	2/0	FIXED
F	5	3/0	5/0	CSMT + (2) TEMP
H	2	2/0	7/6	FIXED + TEMP
I	2	3/0	7/0	3/0X 5/0 CSMT OVER 3/0X2/0 FIXED

1ST LEVEL FLOOR PLAN

1

SCALE: 1/4" = 1'-0" (HALF SCALE = 1/8"=1'-0")

paradisahomes
comfort-quality-style



11/22/2021

date	issues & revisions	dsgr	aprv

FLOOR PLAN 1ST & 2ND

number

A2

Copyright © 2011



11/22/2021

date issues & revisions dsgr aprv


description

ELEVATIONS

number

A4.1


Copyright © 2014

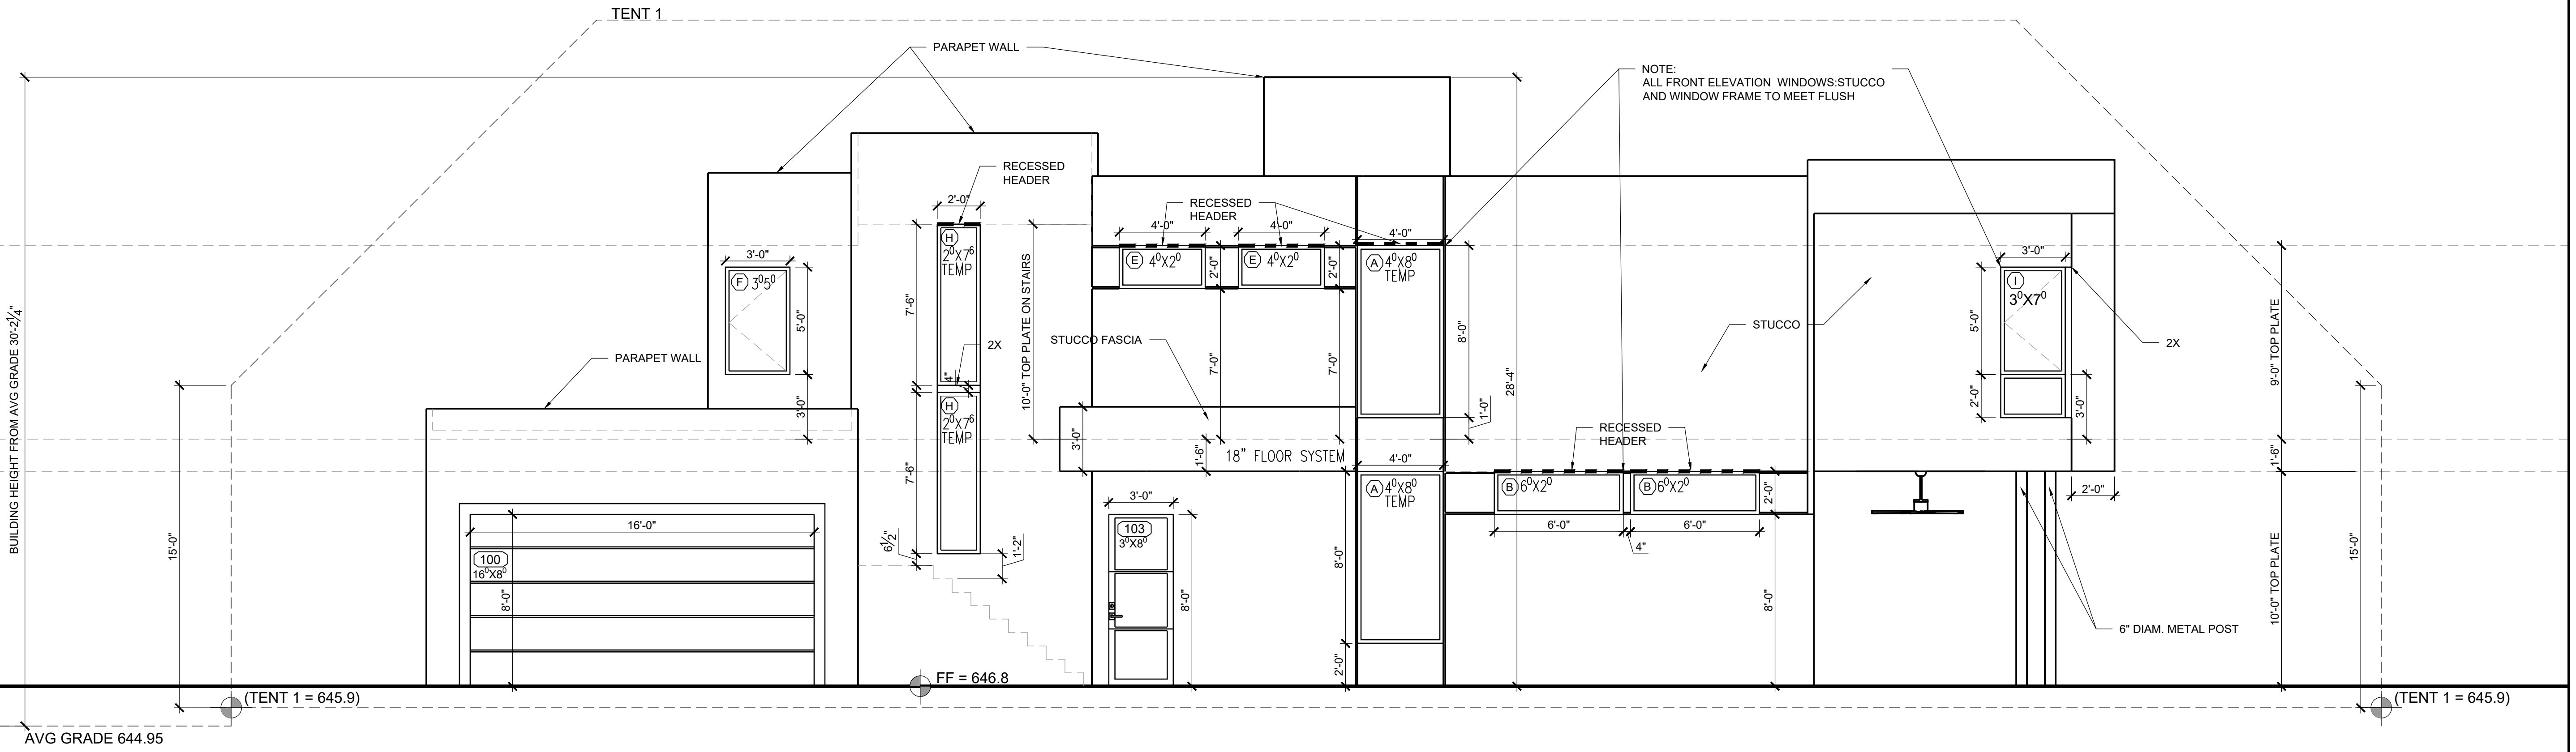

FRONT ELEVATION

SCALE: 1/4" = 1'-0" (HALF SCALE = 1/8" = 1'-0")


1

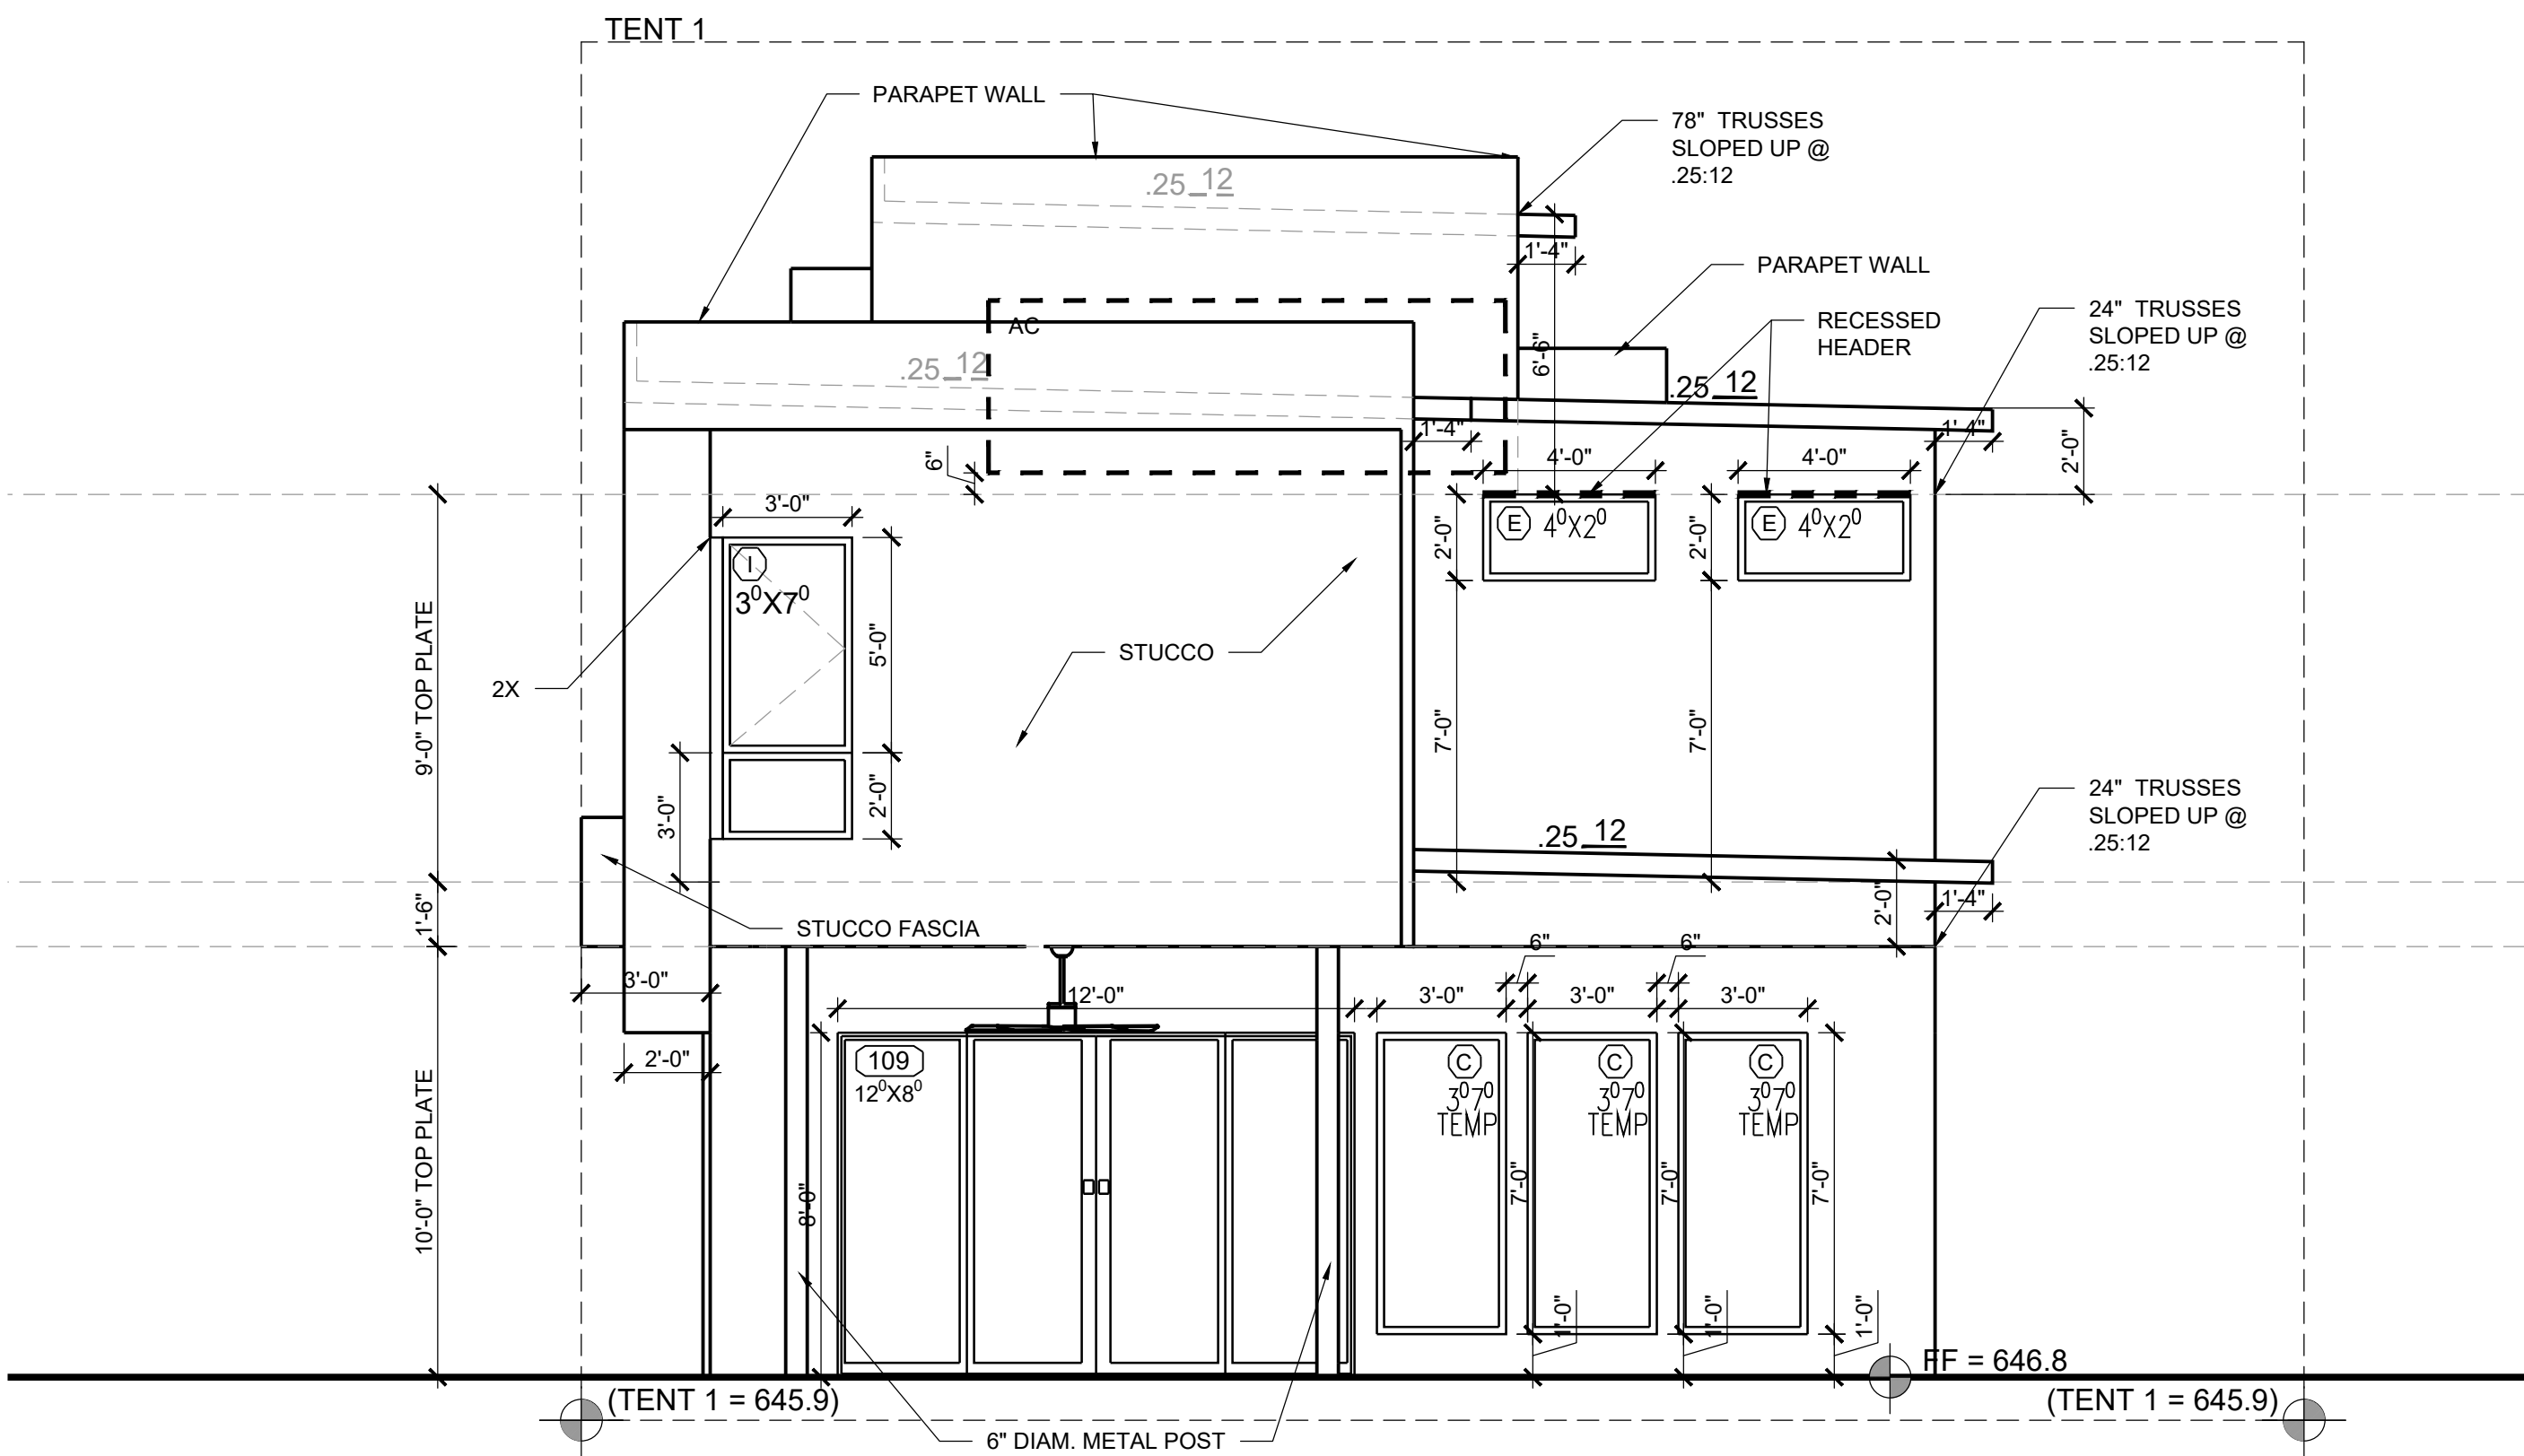

SIDE ELEVATION

SCALE: 1/4" = 1'-0" (HALF SCALE = 1/8" = 1'-0")


2

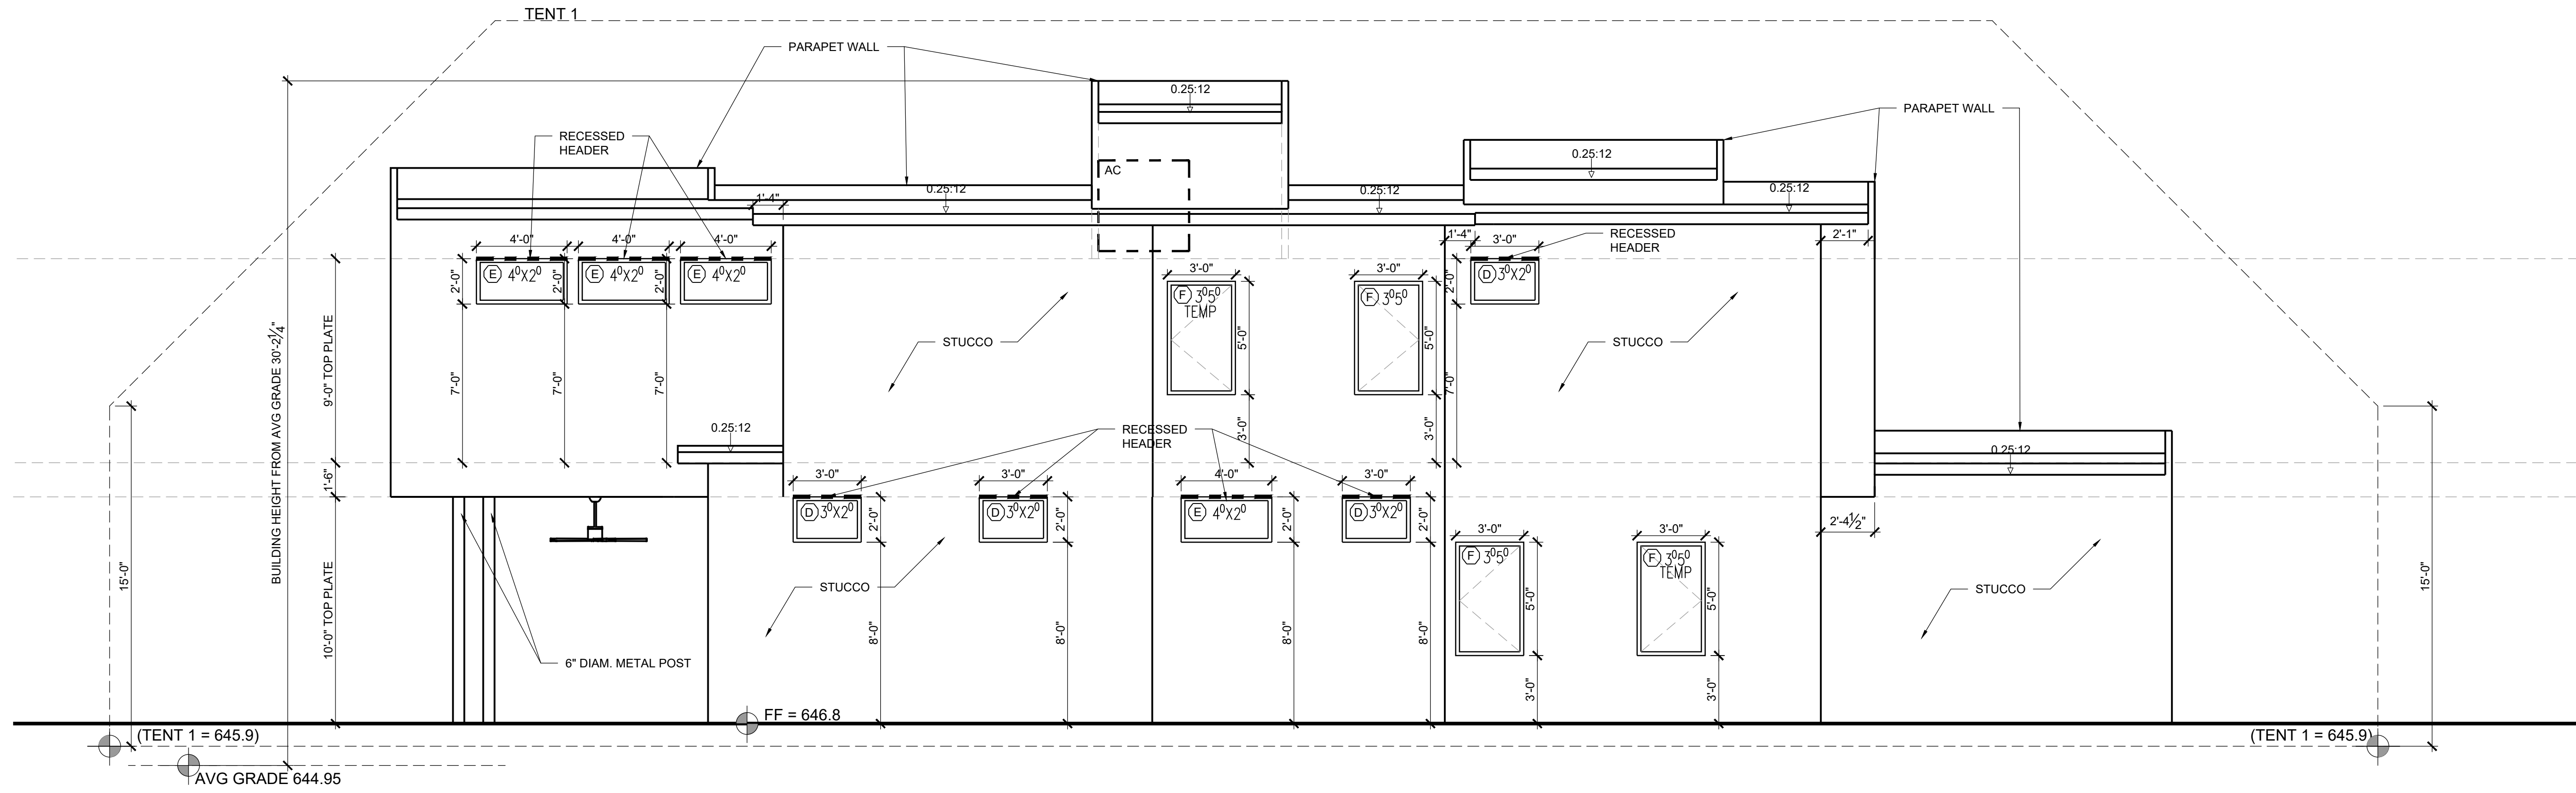

REAR ELEVATION

SCALE: 1/4" = 1'-0" (HALF SCALE = 1/8" = 1'-0")

1

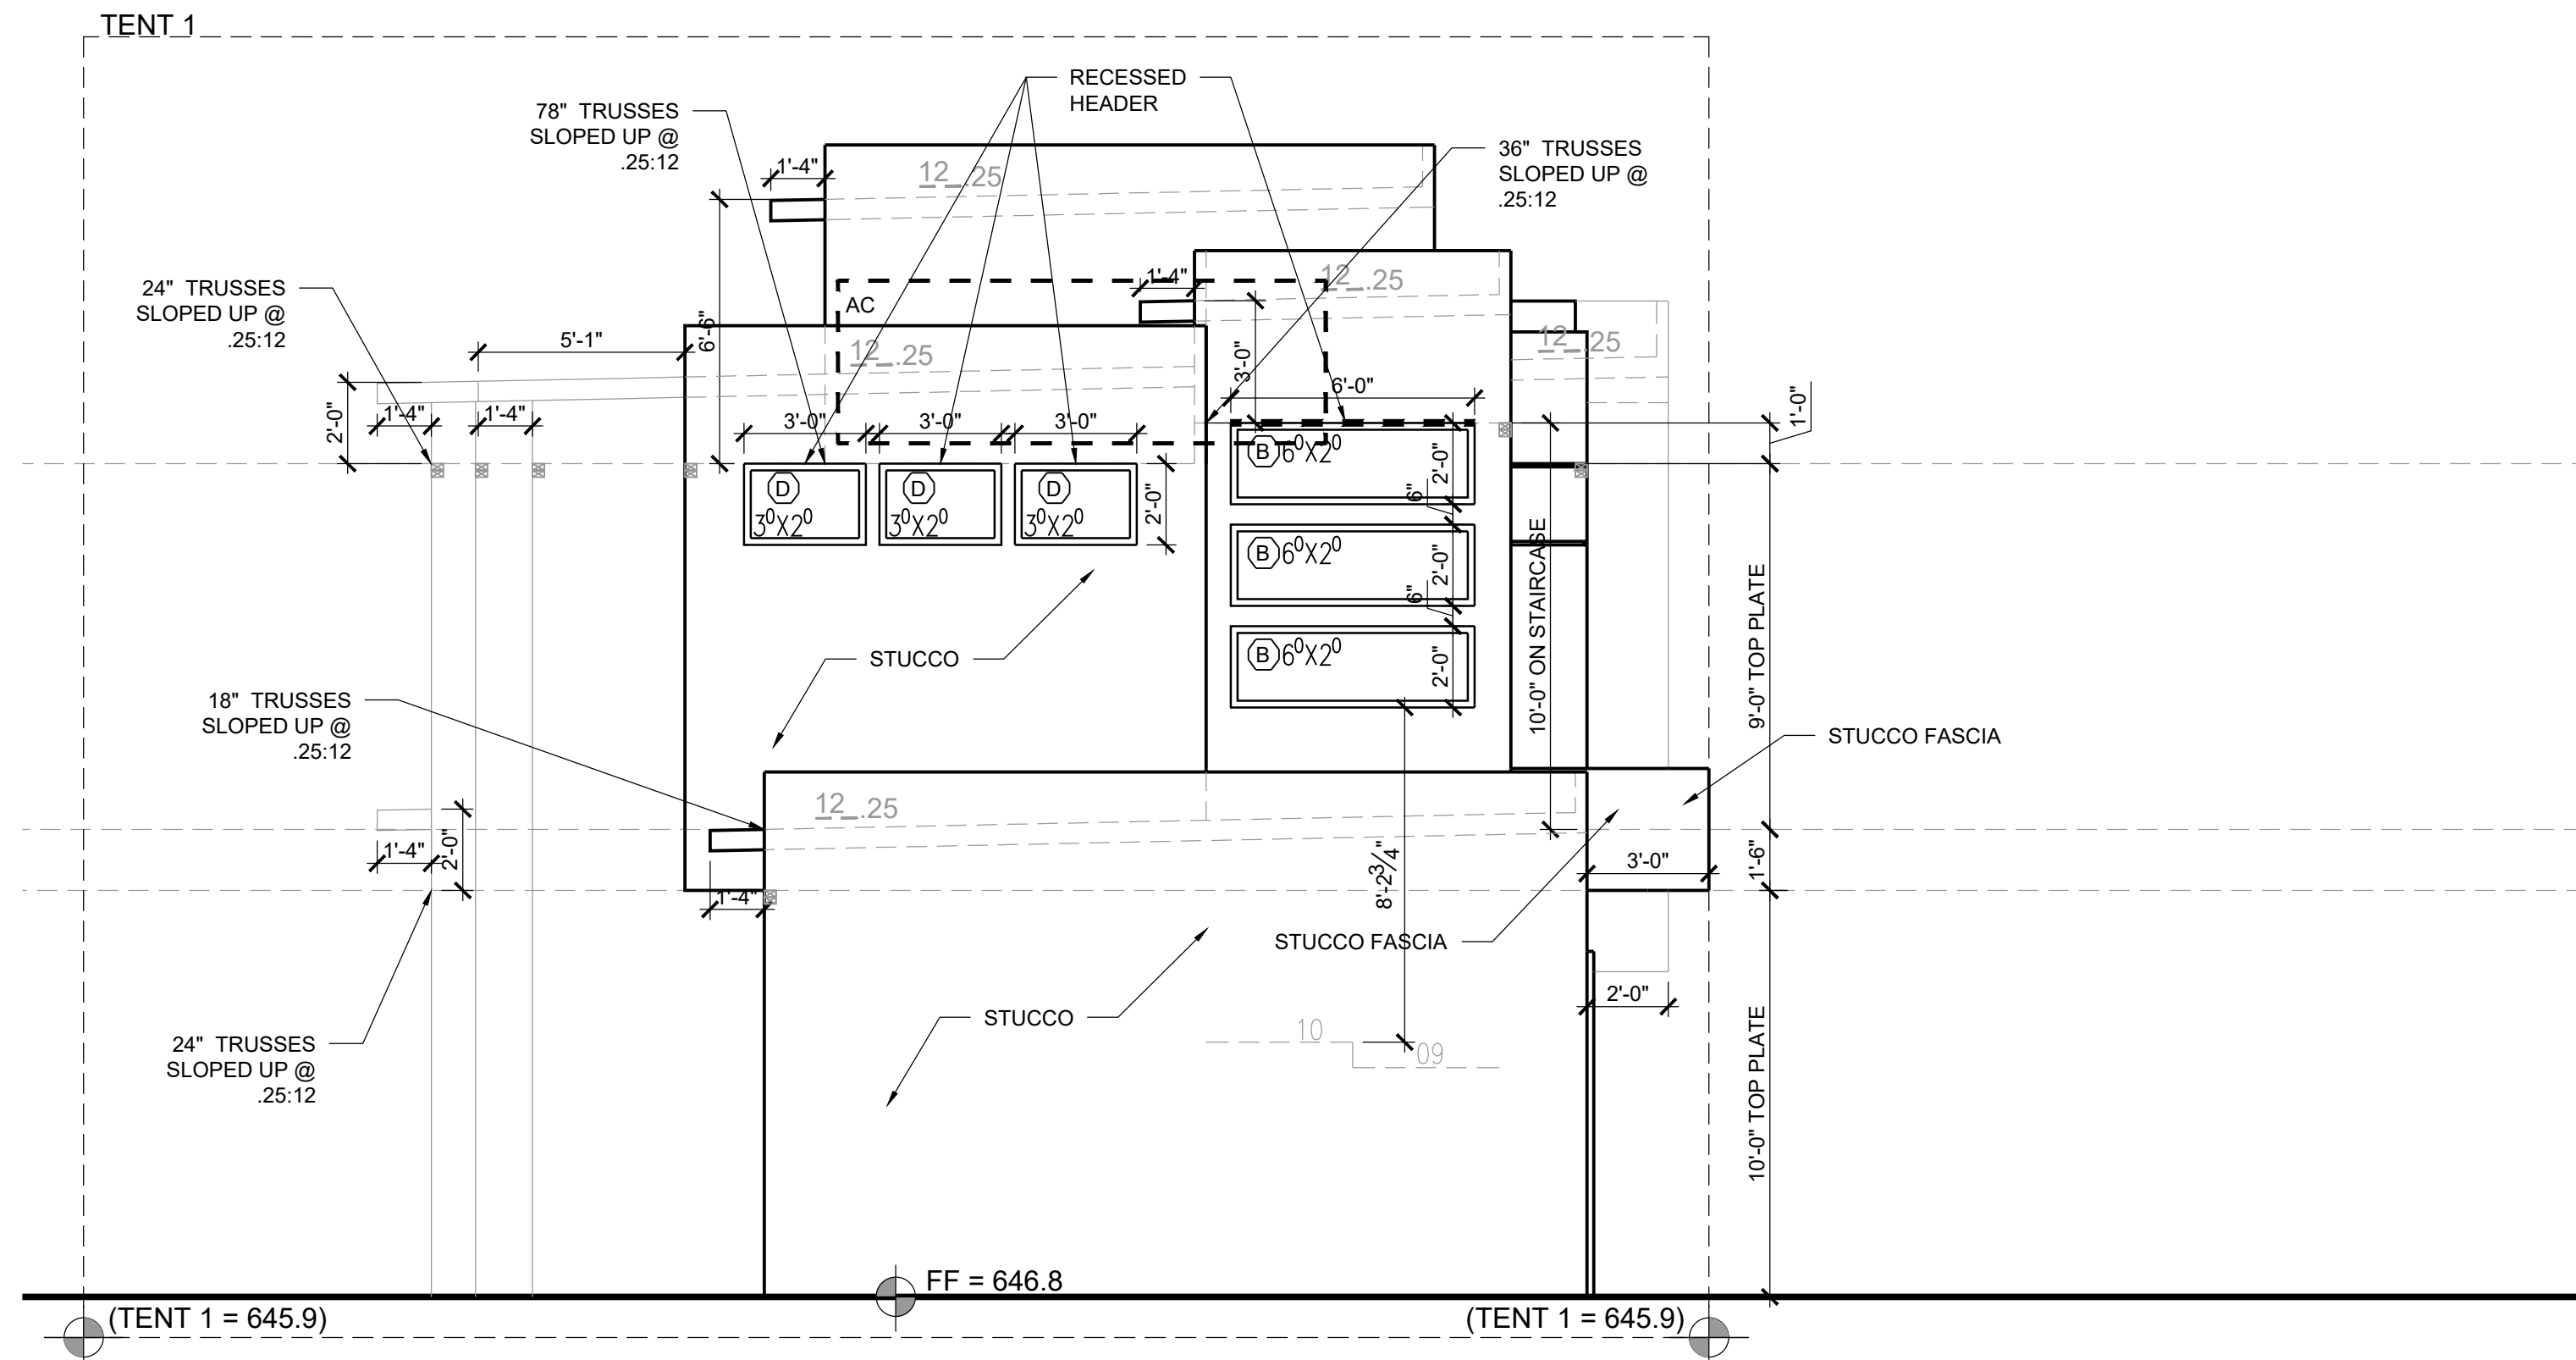

SIDE ELEVATION

SCALE: 1/4" = 1'-0" (HALF SCALE = 1/8" = 1'-0")

2



11/22/2021

date issues & revisions dsgr aprv

description

ELEVATIONS

number

A4.2