

**KEYED NOTES**



- 1 PROVIDE GAS
- 2 HOSE BIBB WITH ANTI SIPHON
- 3 NOTE: PROVIDE 2X6 BLOCKING @ 34" AFF AROUND PERIMETER OF THIS RESTROOM EXCEPT BEHIND THE SINK
- 4 MAXIMUM 1/2" CHANGE IN LEVEL
- 5 PROVIDE 2X6 WALL
- 6 PROVIDE GLASS SURROUND WITH 30" SHOWER DOOR
- 7 RUN GAS FOR POOL EQUIPMENT

**WINDOW SCHEDULE**

TAG	QUANTITY	WIDTH	HEIGHT	TYPE
A	1	3/0	7/0	(1) 3/0 X 5/0 CSMT OVER (1) 3/0 X 2/0 FIXED
B	5	6/0	2/0	FIXED
C	1	5/0	5/0	FIXED MULLED
D	6	4/0	2/0	FIXED
E	1	9/0	7/0	(3) 3/0X2/0 FIXED OVER (2) 3/0X5/0 CSMT & (1) 3/0X5/0 FIXED
F	1	9/0	7/0	(3) 3/0X2/0 FIXED OVER (2) 3/0X5/0 CSMT TEMP & (1) 3/0X5/0 FIXED TEMP
G	2	3/0	1/6	FIXED
H	3	4/0	1/6	FIXED
I	4	3/0	5/0	CSMT (1 TEMP)
J	2	6/0	7/0	(2) 3/0 X 5/0 CSMT OVER (2) 3/0 X 2/0 FIXED

**DOOR SCHEDULE**

DOOR No	WIDTH	HEIGHT	SWING	NOTES/ROOM
100	16/0	8/0	GARAGE	GARAGE DOOR - TEMPERED GLASS
101	4/0	8/0	RH	ENTRY - METAL & TEMPERED GLASS PIVOT DOOR & SIDE LIGHT
102	2/8	8/0	RH	OFFICE 102
103	2/6	8/0	LH	CLOSET OFFICE
104	2/8	8/0	LH	BATH 103
105	2/4	8/0	LH	STAIR CLOSET
106	2/8	8/0	LH	UTILITY 104
107	2/0	8/0	LH	COAT
108	3/0	8/0	RH	HALLWAY FROM GARAGE
109	2/8	8/0	LH	MASTER BEDROOM 109
110	12/0	9/0	SLD	PORCH 112
111	2/8	8/0	RH	MASTER RR110
112	2/6	8/0	RH	CLOSET 111
113	2/4	8/0	RH	TOILET
114	3/0	8/0	LH	SIDE YARD FROM GARAGE
200	2/6	8/0	LH	AC CLOSET
201	2/8	8/0	LH	RR 201
202	2/8	8/0	RH	BEDROOM 203
203	2/6	8/0	RH	CLOSET 204
204	2/0	8/0	RH	LINEN CLOSET
205	2/8	8/0	LH	BEDROOM 205
206	2/6	8/0	RH	CLOSET 206

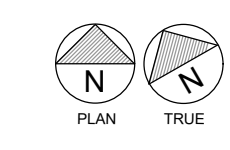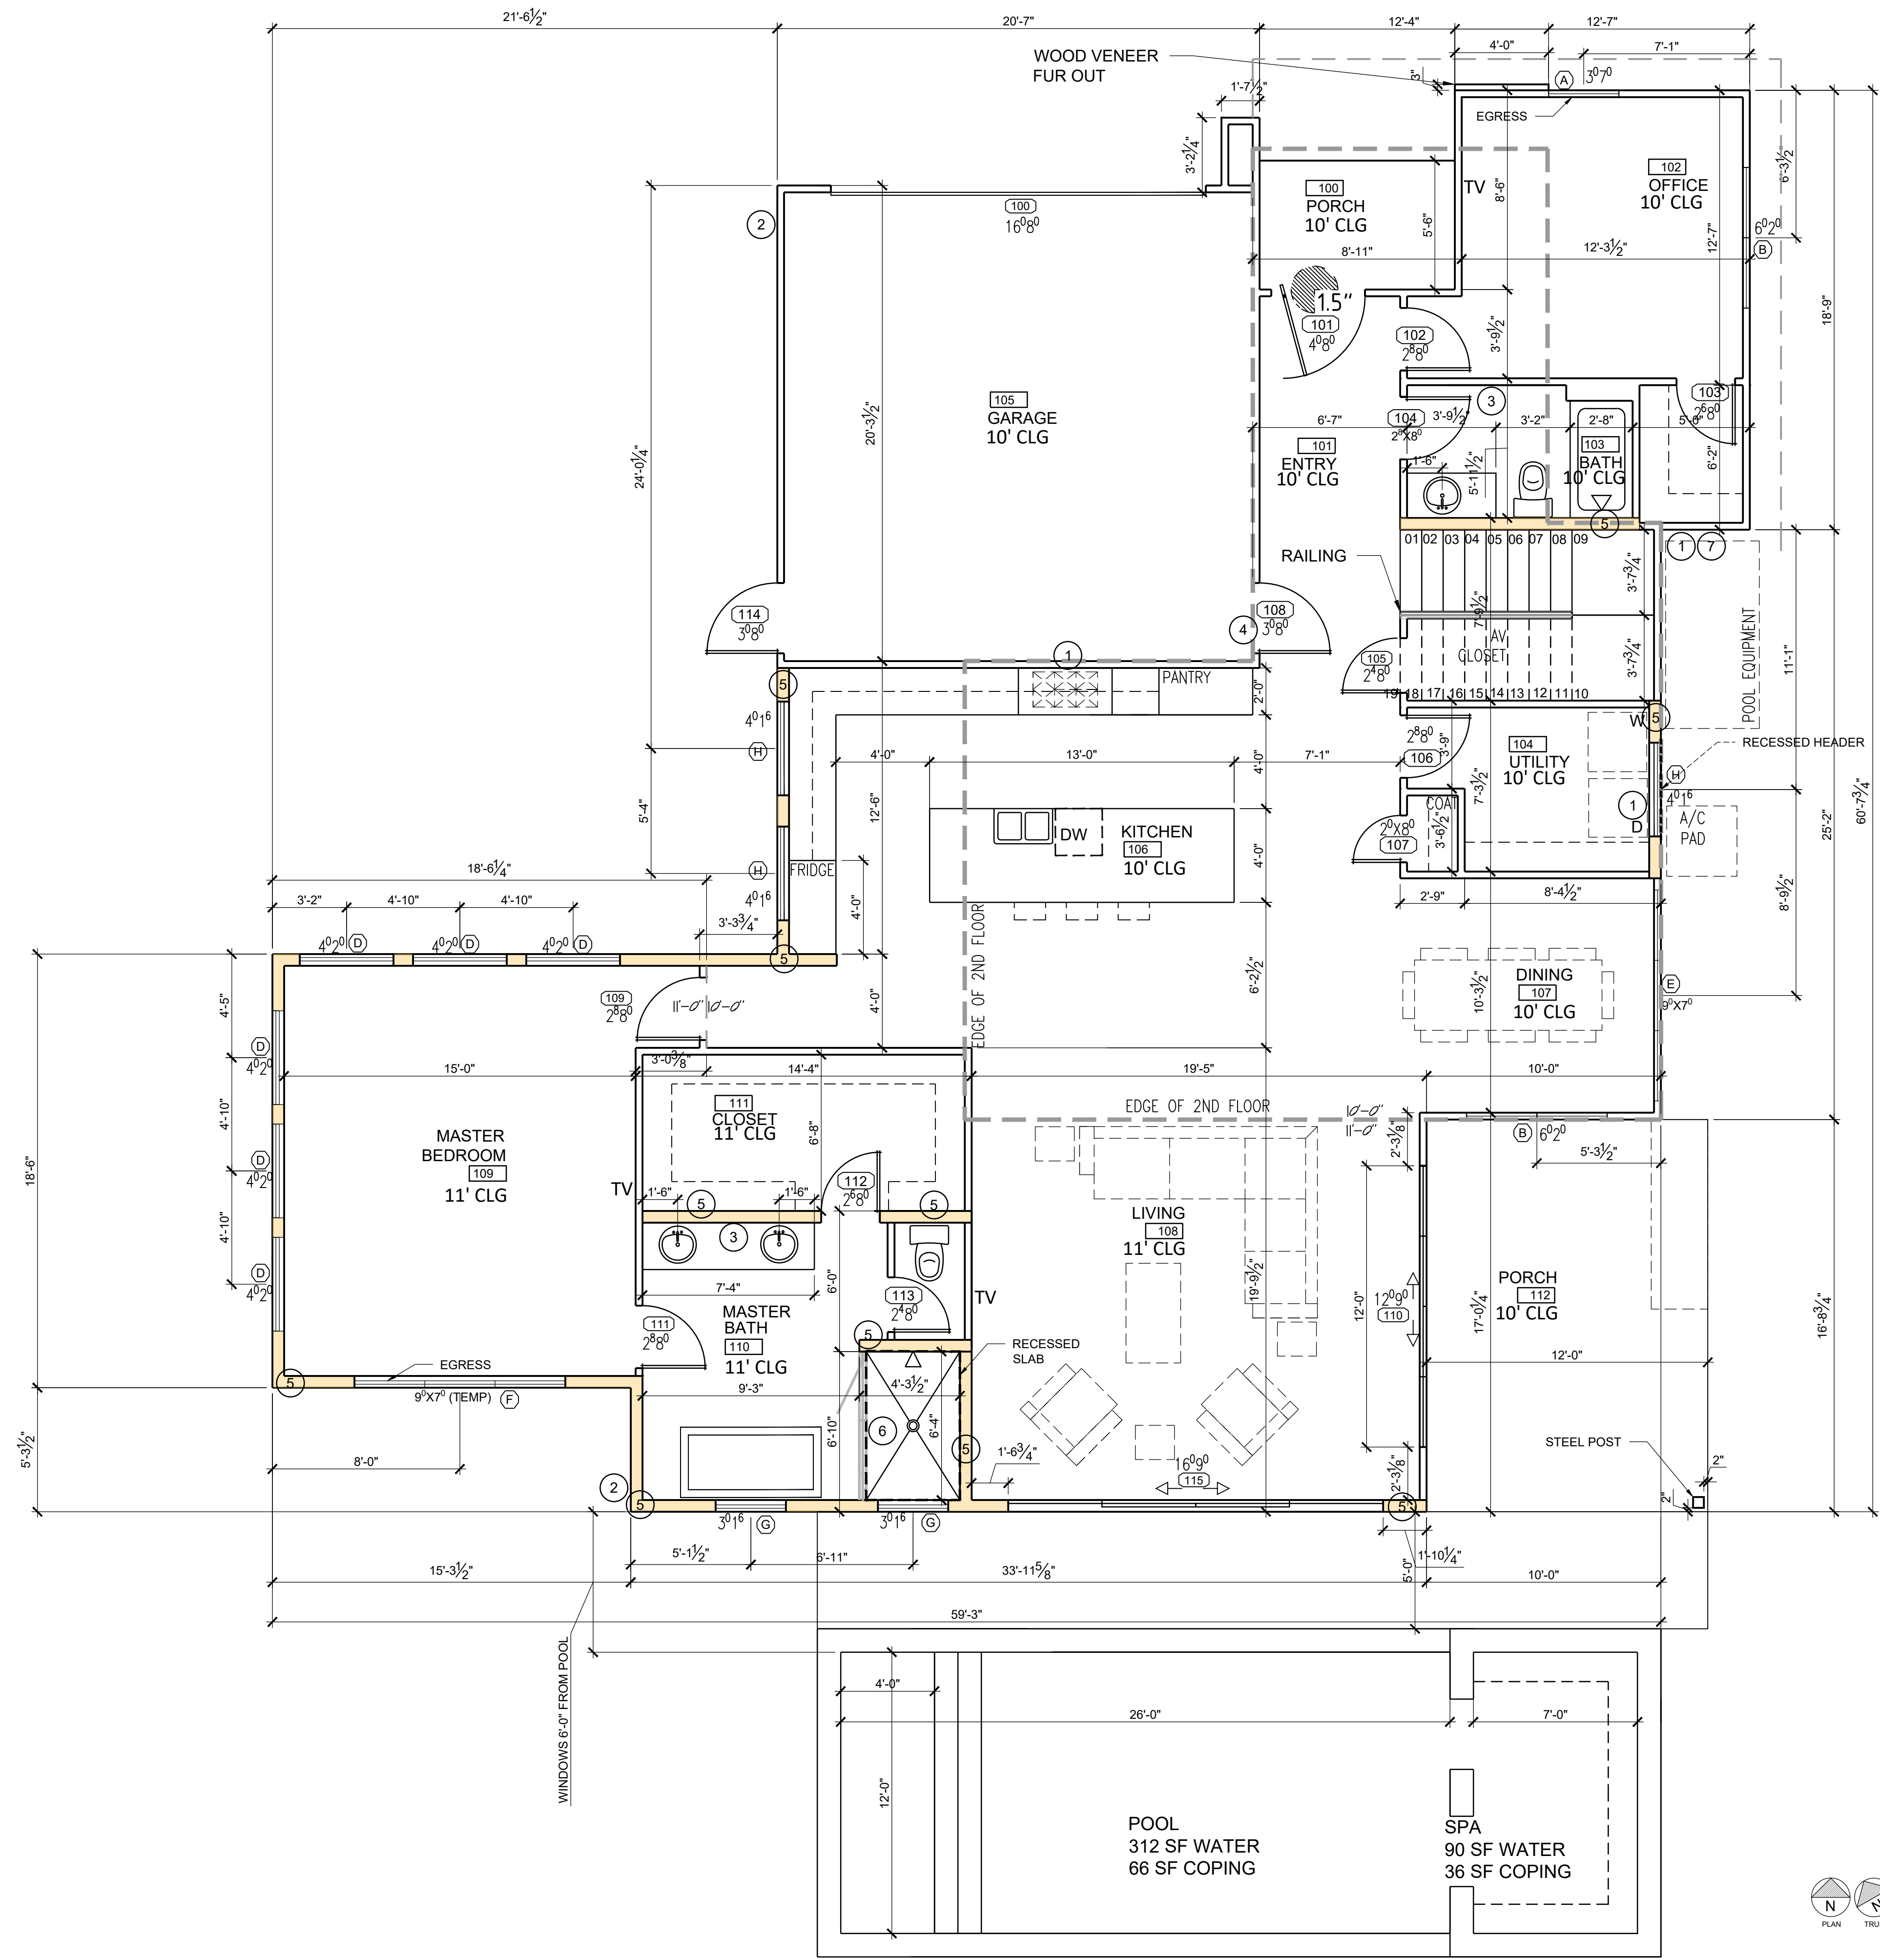

**1ST LEVEL FLOOR PLAN**  
 SCALE: 1/4" = 1'-0" (HALF SCALE = 1/8" = 1'-0")



01/10/2020

date	issues & revisions	dsgrn	aprv

description  
**FLOOR PLAN**  
**1ST**

number

**A2**