
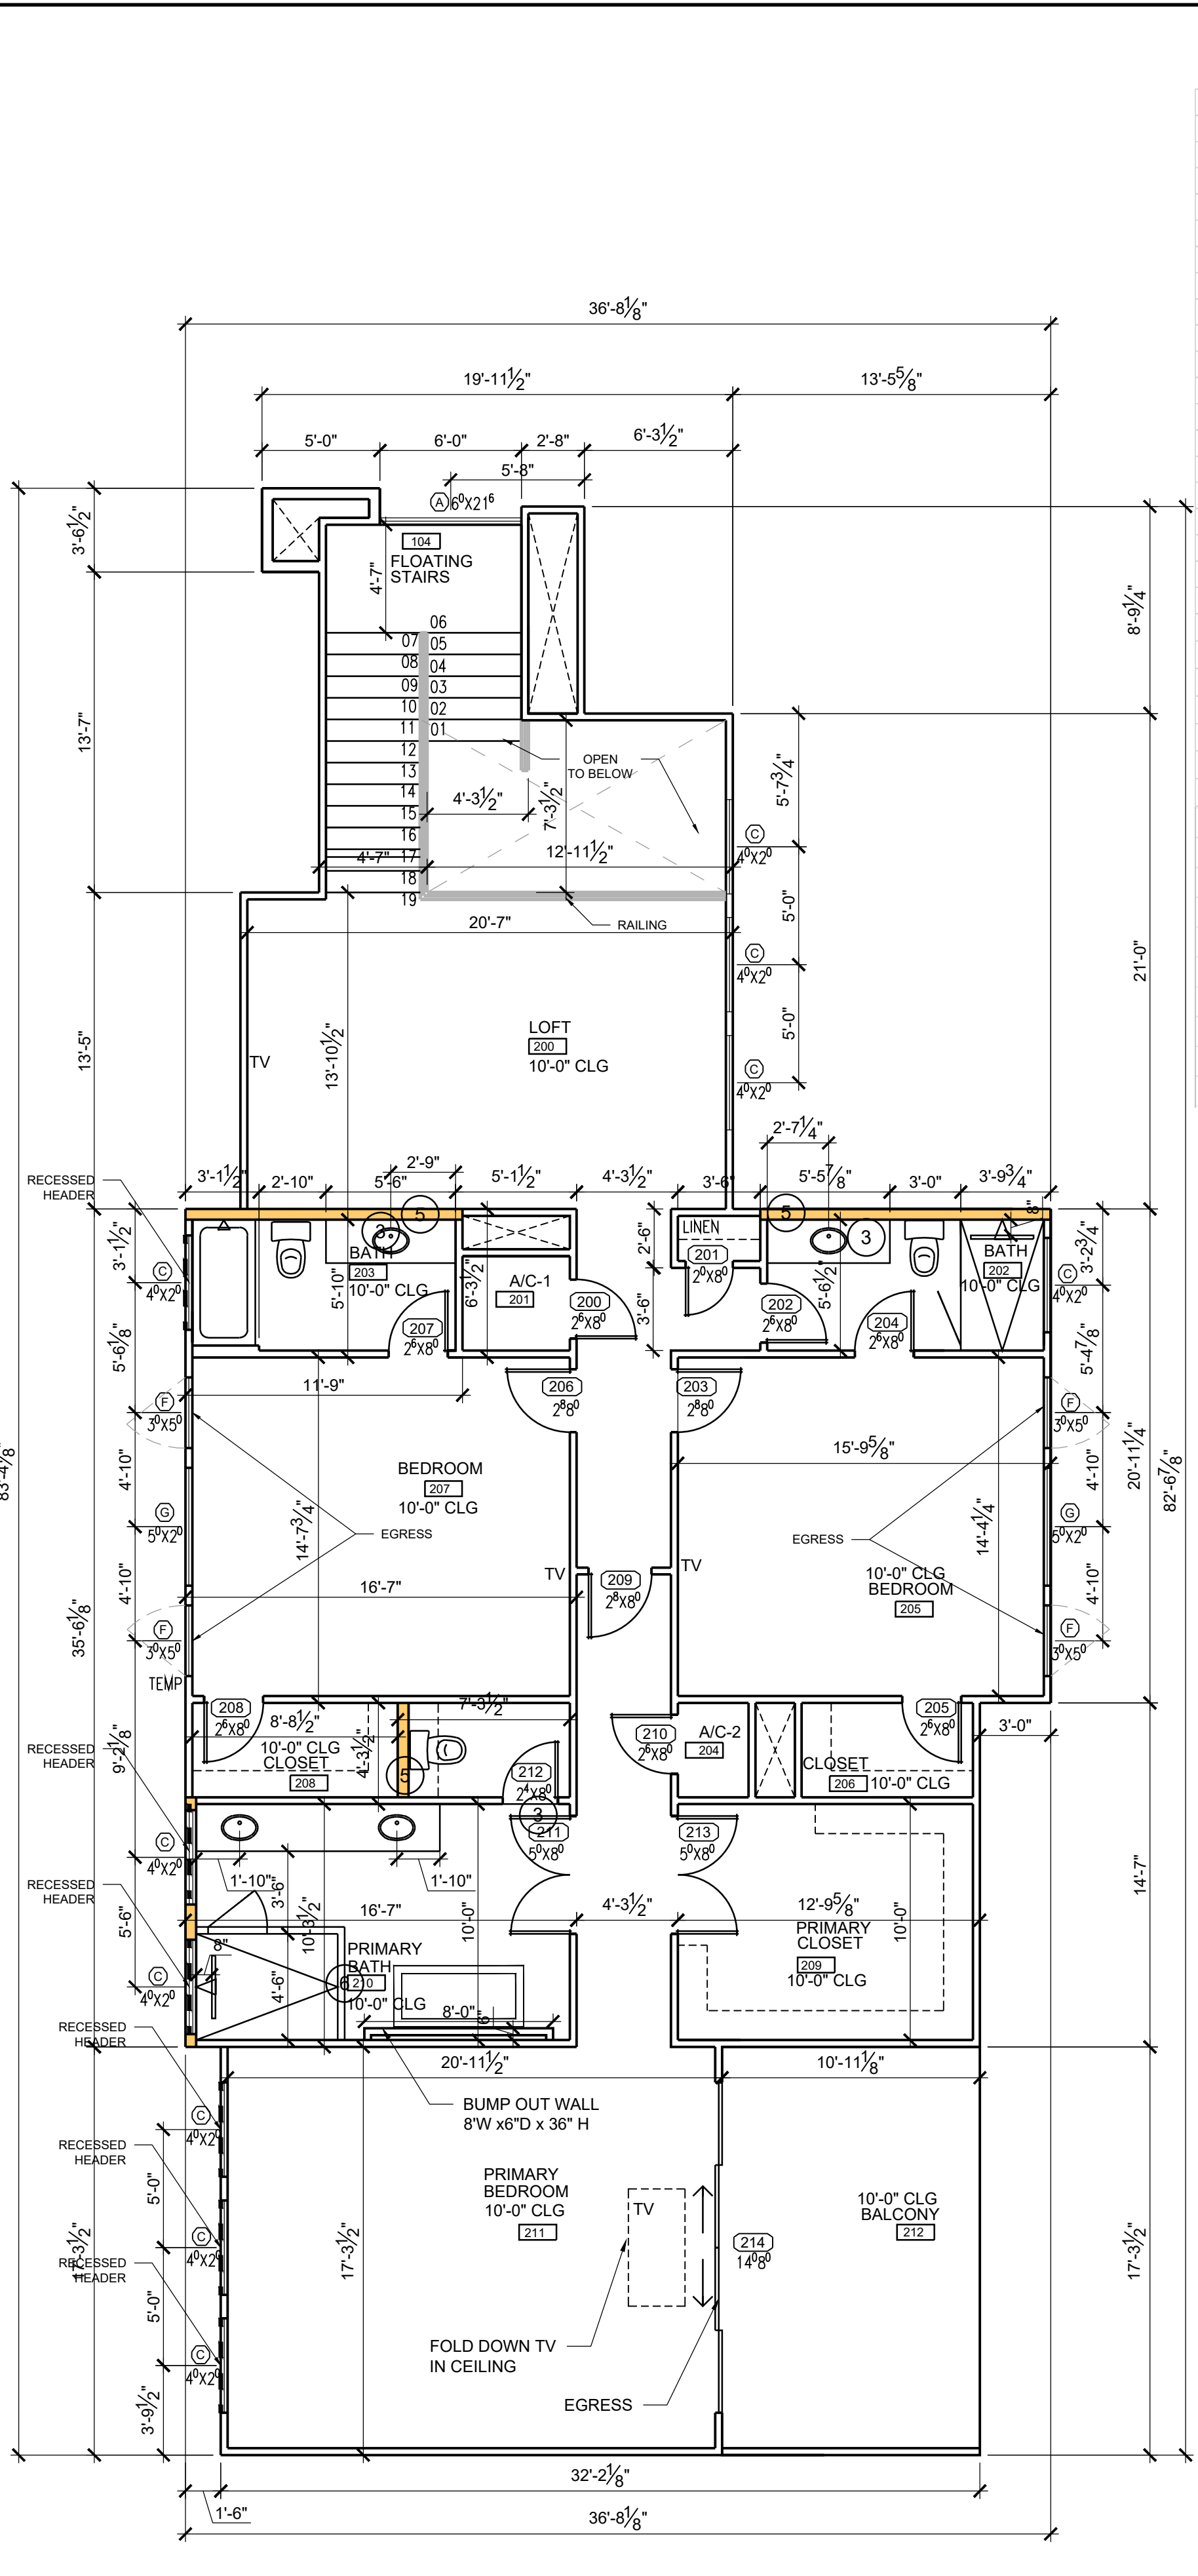


DOOR SCHEDULE						
Door No	Width	Height	Swing		Notes	
100	16/0	8/0	GR		OH GARAGE	
101	3/0	8/0	RH		UTILITY/VISITABILITY	
102	2/8	8/0	LH		UTILITY	
103	2/0	8/0	LH		COAT	
104	2/8	8/0	RH		BATHROOM 102	
105	2/8	8/0	RH		ANTARA IRON DOOR/FROSTED GLASS	
106	5/0	8/0	DBL		OFFICE 105	
107	2/4	8/0	RH		CLOSET 106	
108	2/6	8/0	RH		CHEF PANTRY	
109	14/0	9/0	SLIDER		SLIDER	
110	5/0	8/0	LH		CUSTOM ENTRY PIVOT	
200	2/6	8/0	RH		AC CLOSET	
201	2/0	8/0	RH		LINEN CLOSET	
202	2/6	8/0	RH		BATH 202	
203	2/8	8/0	LH		BEDROOM 205	
204	2/6	8/0	RH		BATH 202	
205	2/6	8/0	LH		CLOSET 206	
206	2/8	8/0	RH		BEDROOM 207	
207	2/6	8/0	RH		BATHROOM 203	
208	2/6	8/0	RH		CLOSET 208	
209	2/8	8/0	RH		PRIMARY BEDROOM	
210	2/6	8/0	RH		CLOSET	
211	5/0	8/0	DBL		PRIMARY BATHROOM	
213	5/0	8/0	DBL		PRIMARY CLOSET	
214	14/0	9/0	SLD		BALCONY 212	

WINDOW SCHEDULE				
TAG	QUANTIT	WIDTH	HEIGHT	TYPE
A	1	6/0	21/6	STOREFRONT WINDOW
B	2	6/0	2/0	FIXED
C	15	4/0	2/0	FIXED
D	1	3/0	2/0	FIXED
E	4	4/0	8/0	FIXED + TEMPERED
E1	2	3/0	8/0	FIXED + TEMPERED
F	6	3/0	5/0	CSMT (2 TEMPERED)
G	2	5/0	2/0	FIXED

- KEYED NOTES**
- 1 PROVIDE GAS
 - 2 HOSE BIBB WITH ANTI SIPHON
 - 3 NOTE: PROVIDE 2X6 BLOCKING @ 34" AFF AROUND PERIMETER OF THIS RESTROOM EXCEPT BEHIND THE SINK
 - 4 MAXIMUM 1/2" CHANGE IN LEVEL
 - 5 PROVIDE 2X6 WALL
 - 6 PROVIDE GLASS SURROUND WITH 30" SHOWER DOOR
 - 7 POT FILLER

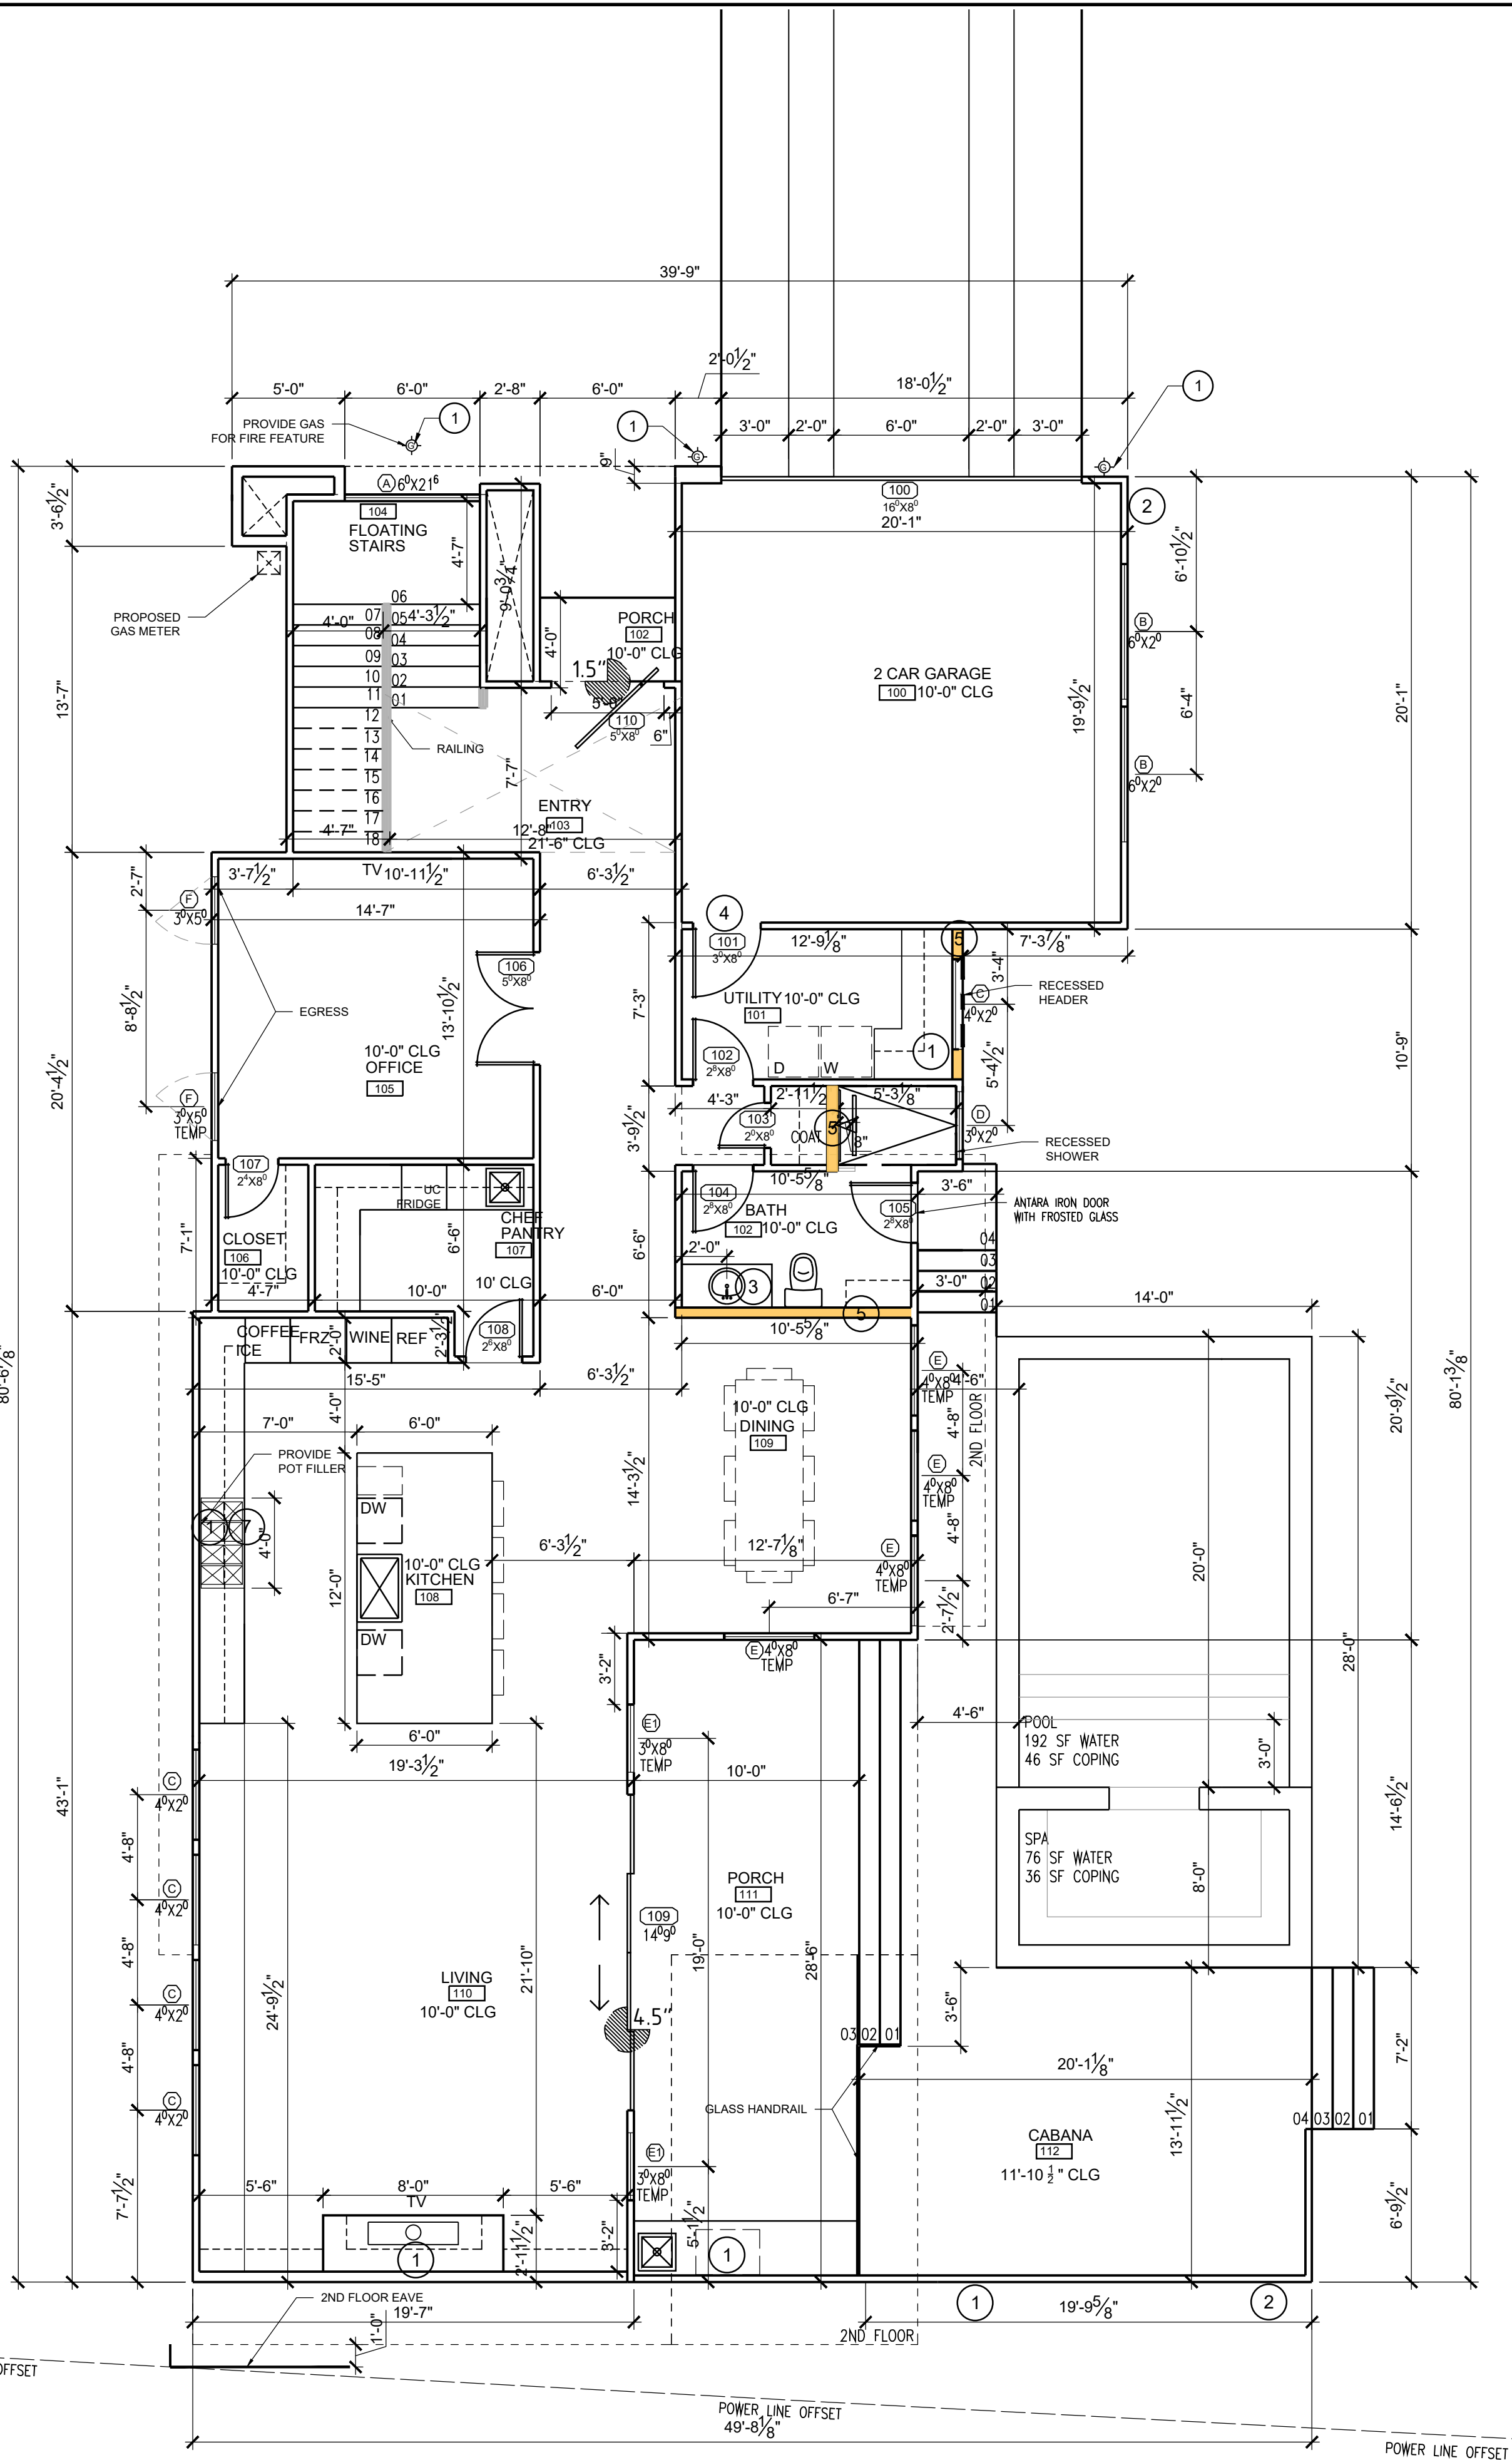

1st LEVEL FLOOR PLAN
 SCALE: 3/16" = 1'-0"

2nd LEVEL FLOOR PLAN
 SCALE: 3/16" = 1'-0"

FLOOR PLAN

number
A2.0

date issues & revisions dsgn aprv

description