



04/28/2020

date issues & revisions dsgrn aprv

description
1ST & 2ND LEVEL
FLOOR PLAN


number

A2.0



Copyright © 2014

DOOR SCHEDULE				Notes
Door No	Width	Height	Swing	
100	3/0	8/0	RH	CUSTOM ENTRY
101	2/8	8/0	RH	RR102
102	2/8	8/0	LH	OFFICE 103
103	2/6	8/0	RH	CLOSET 104
104	12/0	8/0	SLD	PORCH 109
105	2/4	8/0	RH	STAIR CLOSET
106	2/8	8/0	RH	UTILITY 105
200	2/6	8/0	RH	AC
201	2/8	8/0	LH	BEDROOM 201
202	2/6	8/0	RH	CLOSET 202
203	2/6	8/0	LH	CLOSET 204
204	2/8	8/0	LH	BEDROOM 203
205	2/6	8/0	LH	RESTROOM 205
206	2/8	8/0	RH	MASTER BEDROOM 208
207	2/6	8/0	LH	MASTER CLOSET 206
208	2/6	8/0	RH	MASTERBAHT 207
209	2/4	8/0	RH	TOILET
300	2/6	8/0	LH	GARAGE 300
301	16/0	8/0	OH	GARAGE
302	16/0	8/0	OH	GARAGE TO POOL

WINDOW SCHEDULE				TYPE
TAG	QTY	WIDTH	HEIGHT	
A	3	5/0	7/0	(2) 2/6X5/0 CSMT ON (2) 2/6X2/0 FIXED MULLED (1 TEMP)
B	1	2/0	2/0	FIXED
C	5	6/0	2/0	FIXED (2) TEMP
D	3	4/0	1/6	FIXED
E	1	9/0	7/0	(3) 3/0X7/0 FIXED MULLED TEMP
F	8	4/0	2/0	FIXED
G	4	3/0	2/0	FIXED (2) TEMP
H	1	3/0	5/0	CSMT

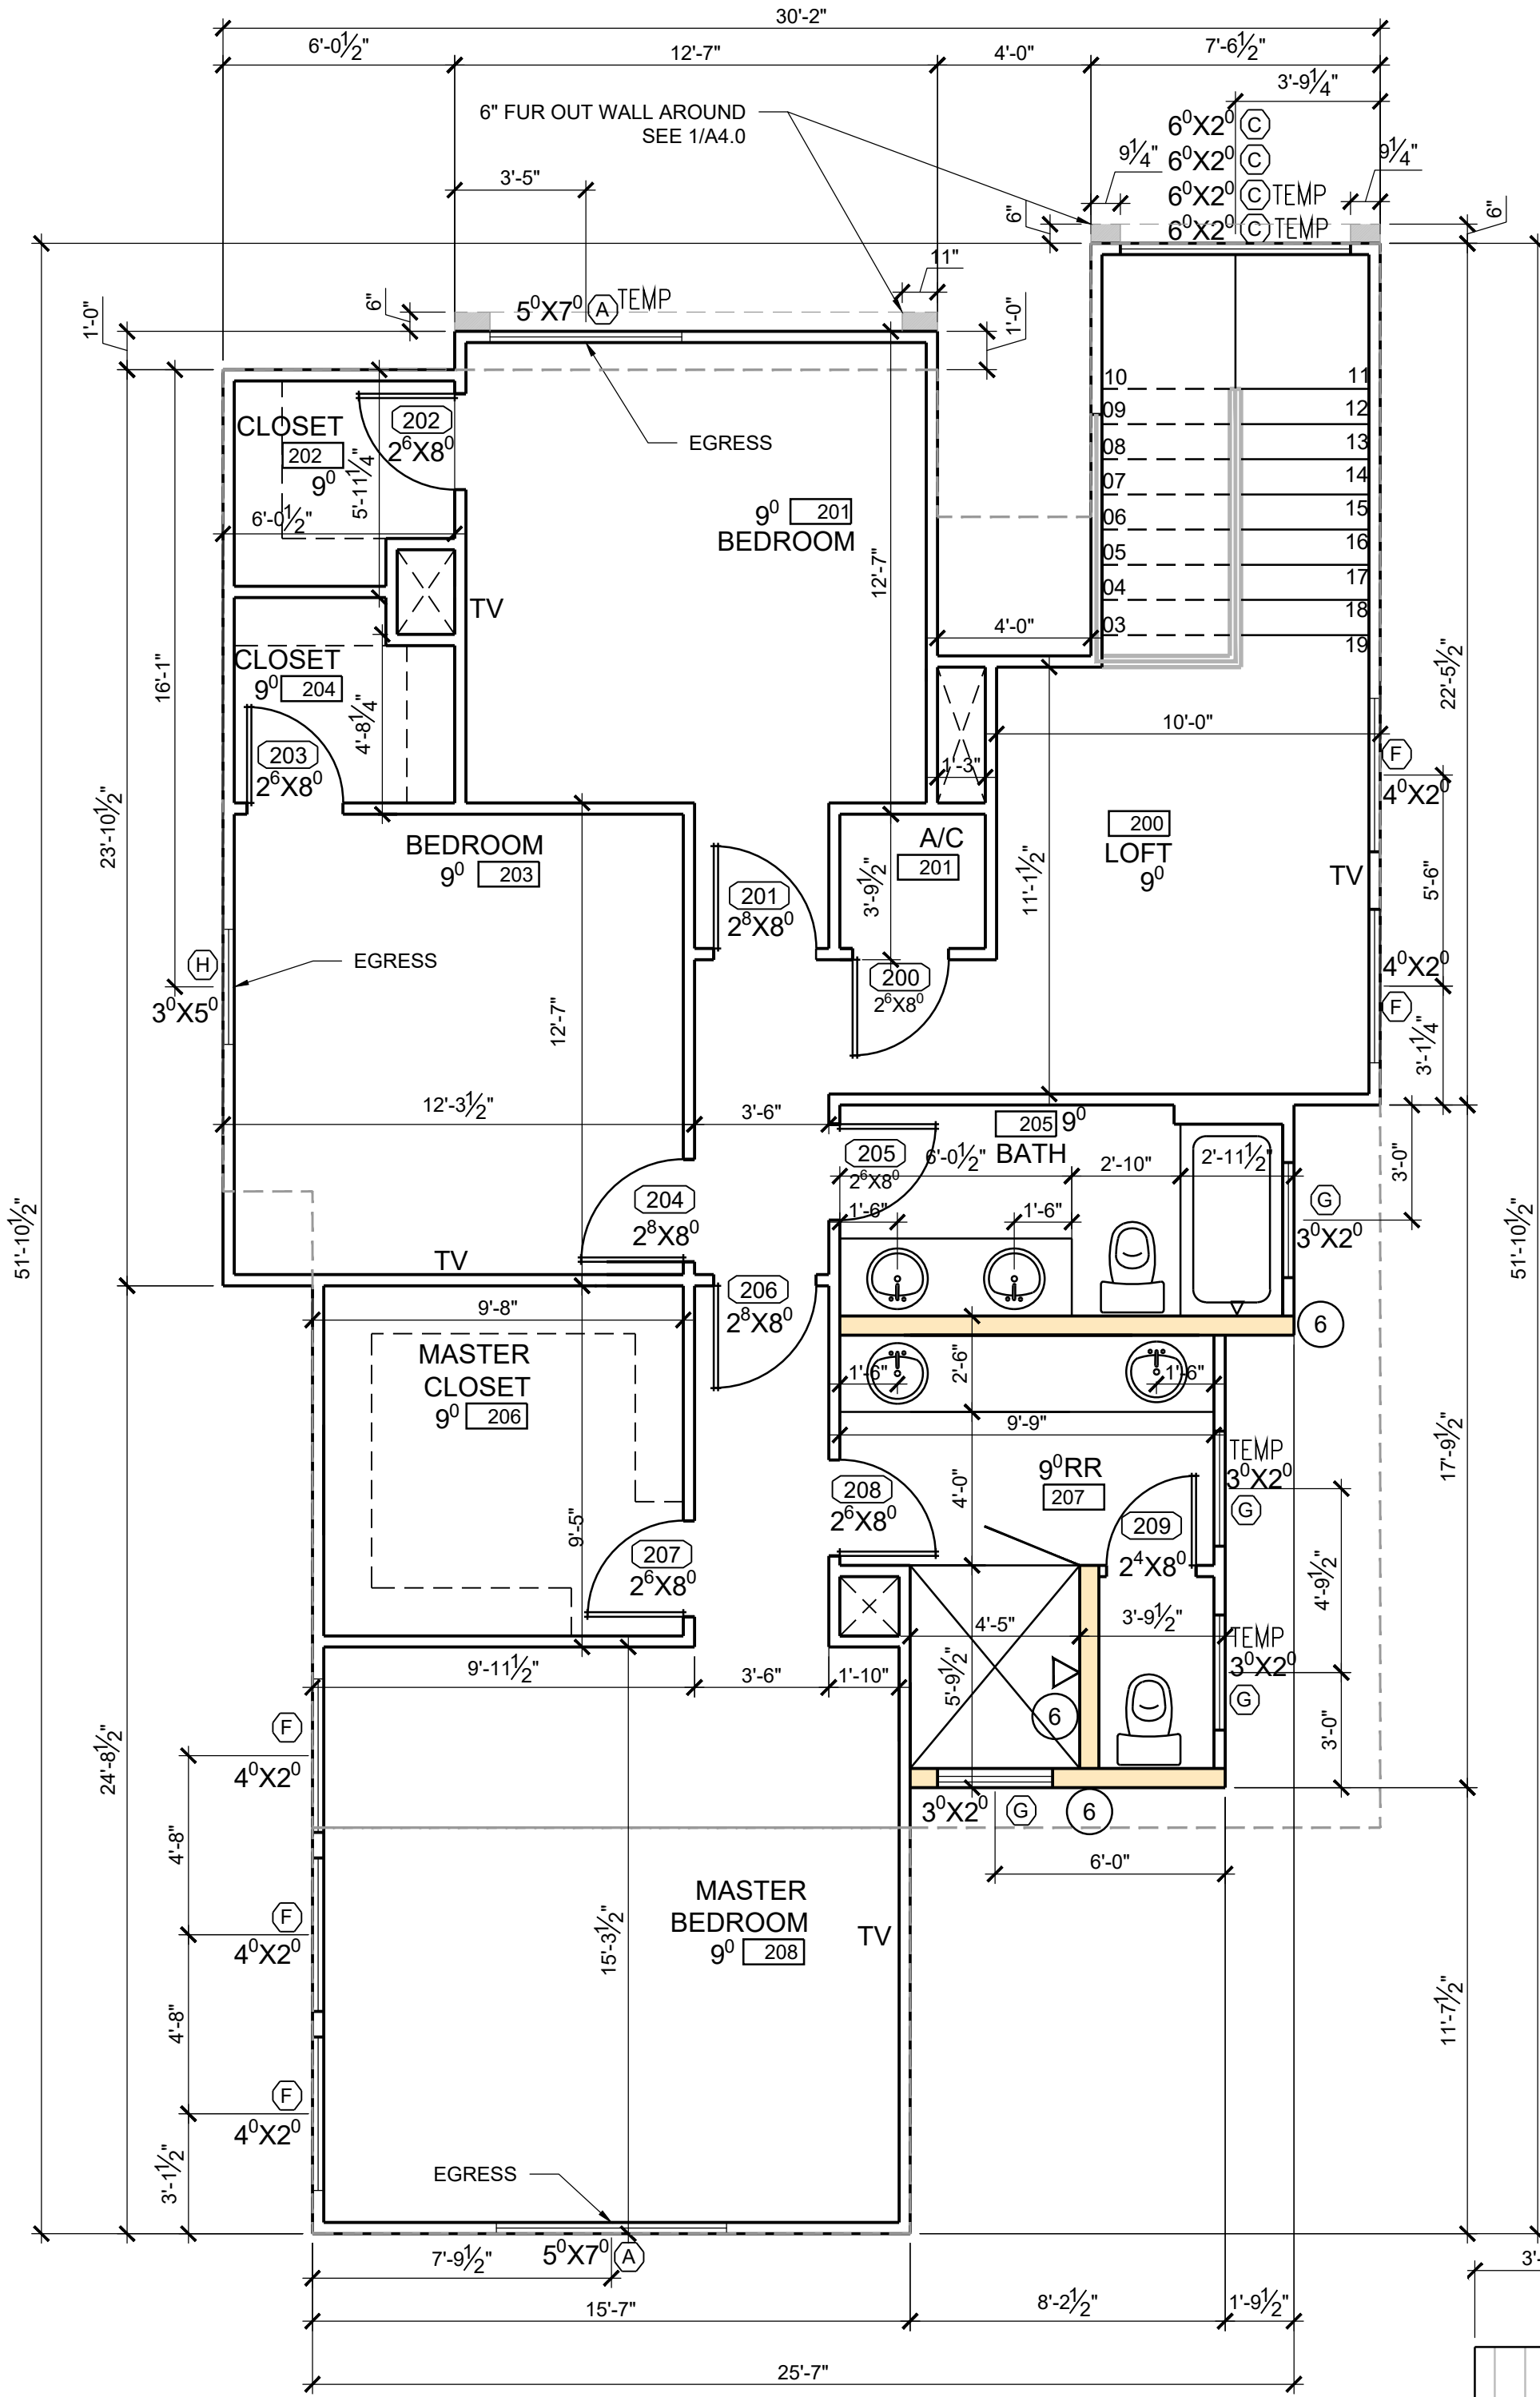

- KEYED NOTES**
- PROVIDE GAS
 - REMOVE BIBB WITH ANTI SIPHON
 - NOTE: PROVIDE 2X6 BLOCKING @ 34" AFF AROUND PERIMETER OF THIS RESTROOM EXCEPT BEHIND THE SINK
 - MAXIMUM 1/2" CHANGE IN LEVEL
 - NOT IN USE
 - 2X6 WALL
 - PROVIDE GAS LINE FOR POOL EQUIPMENT

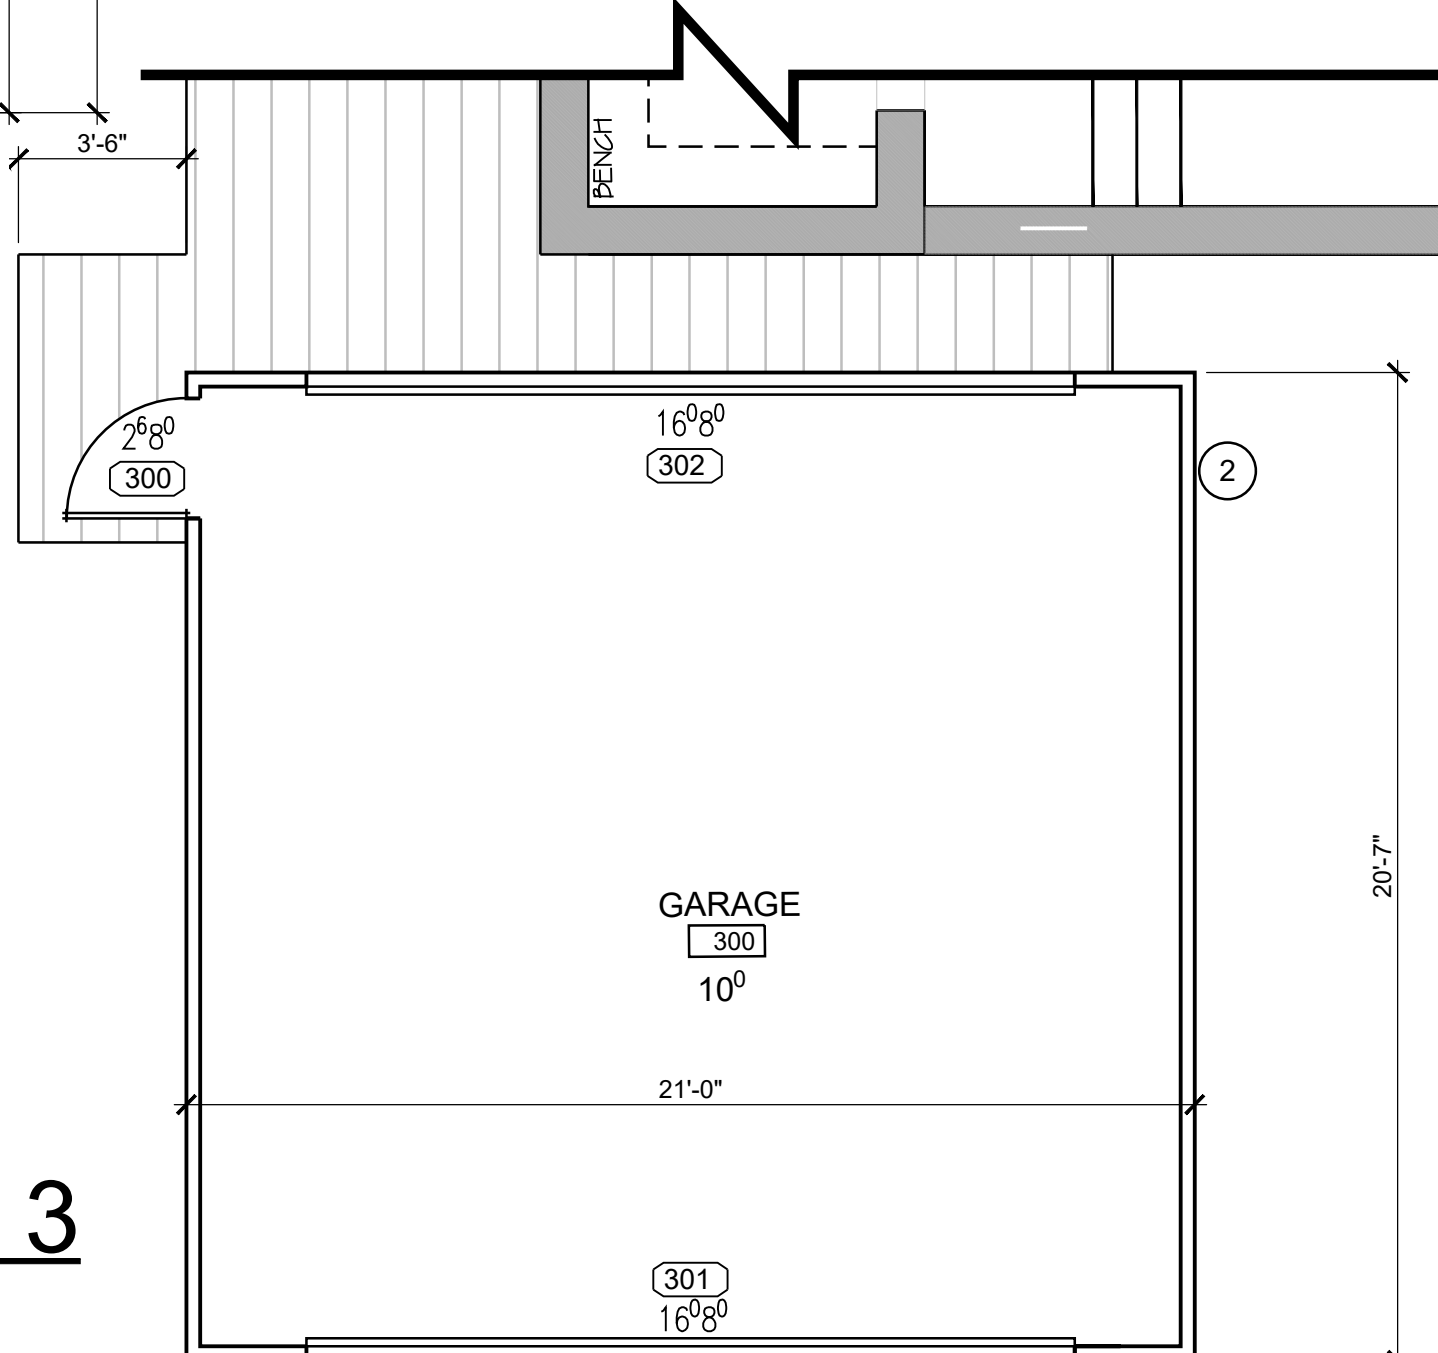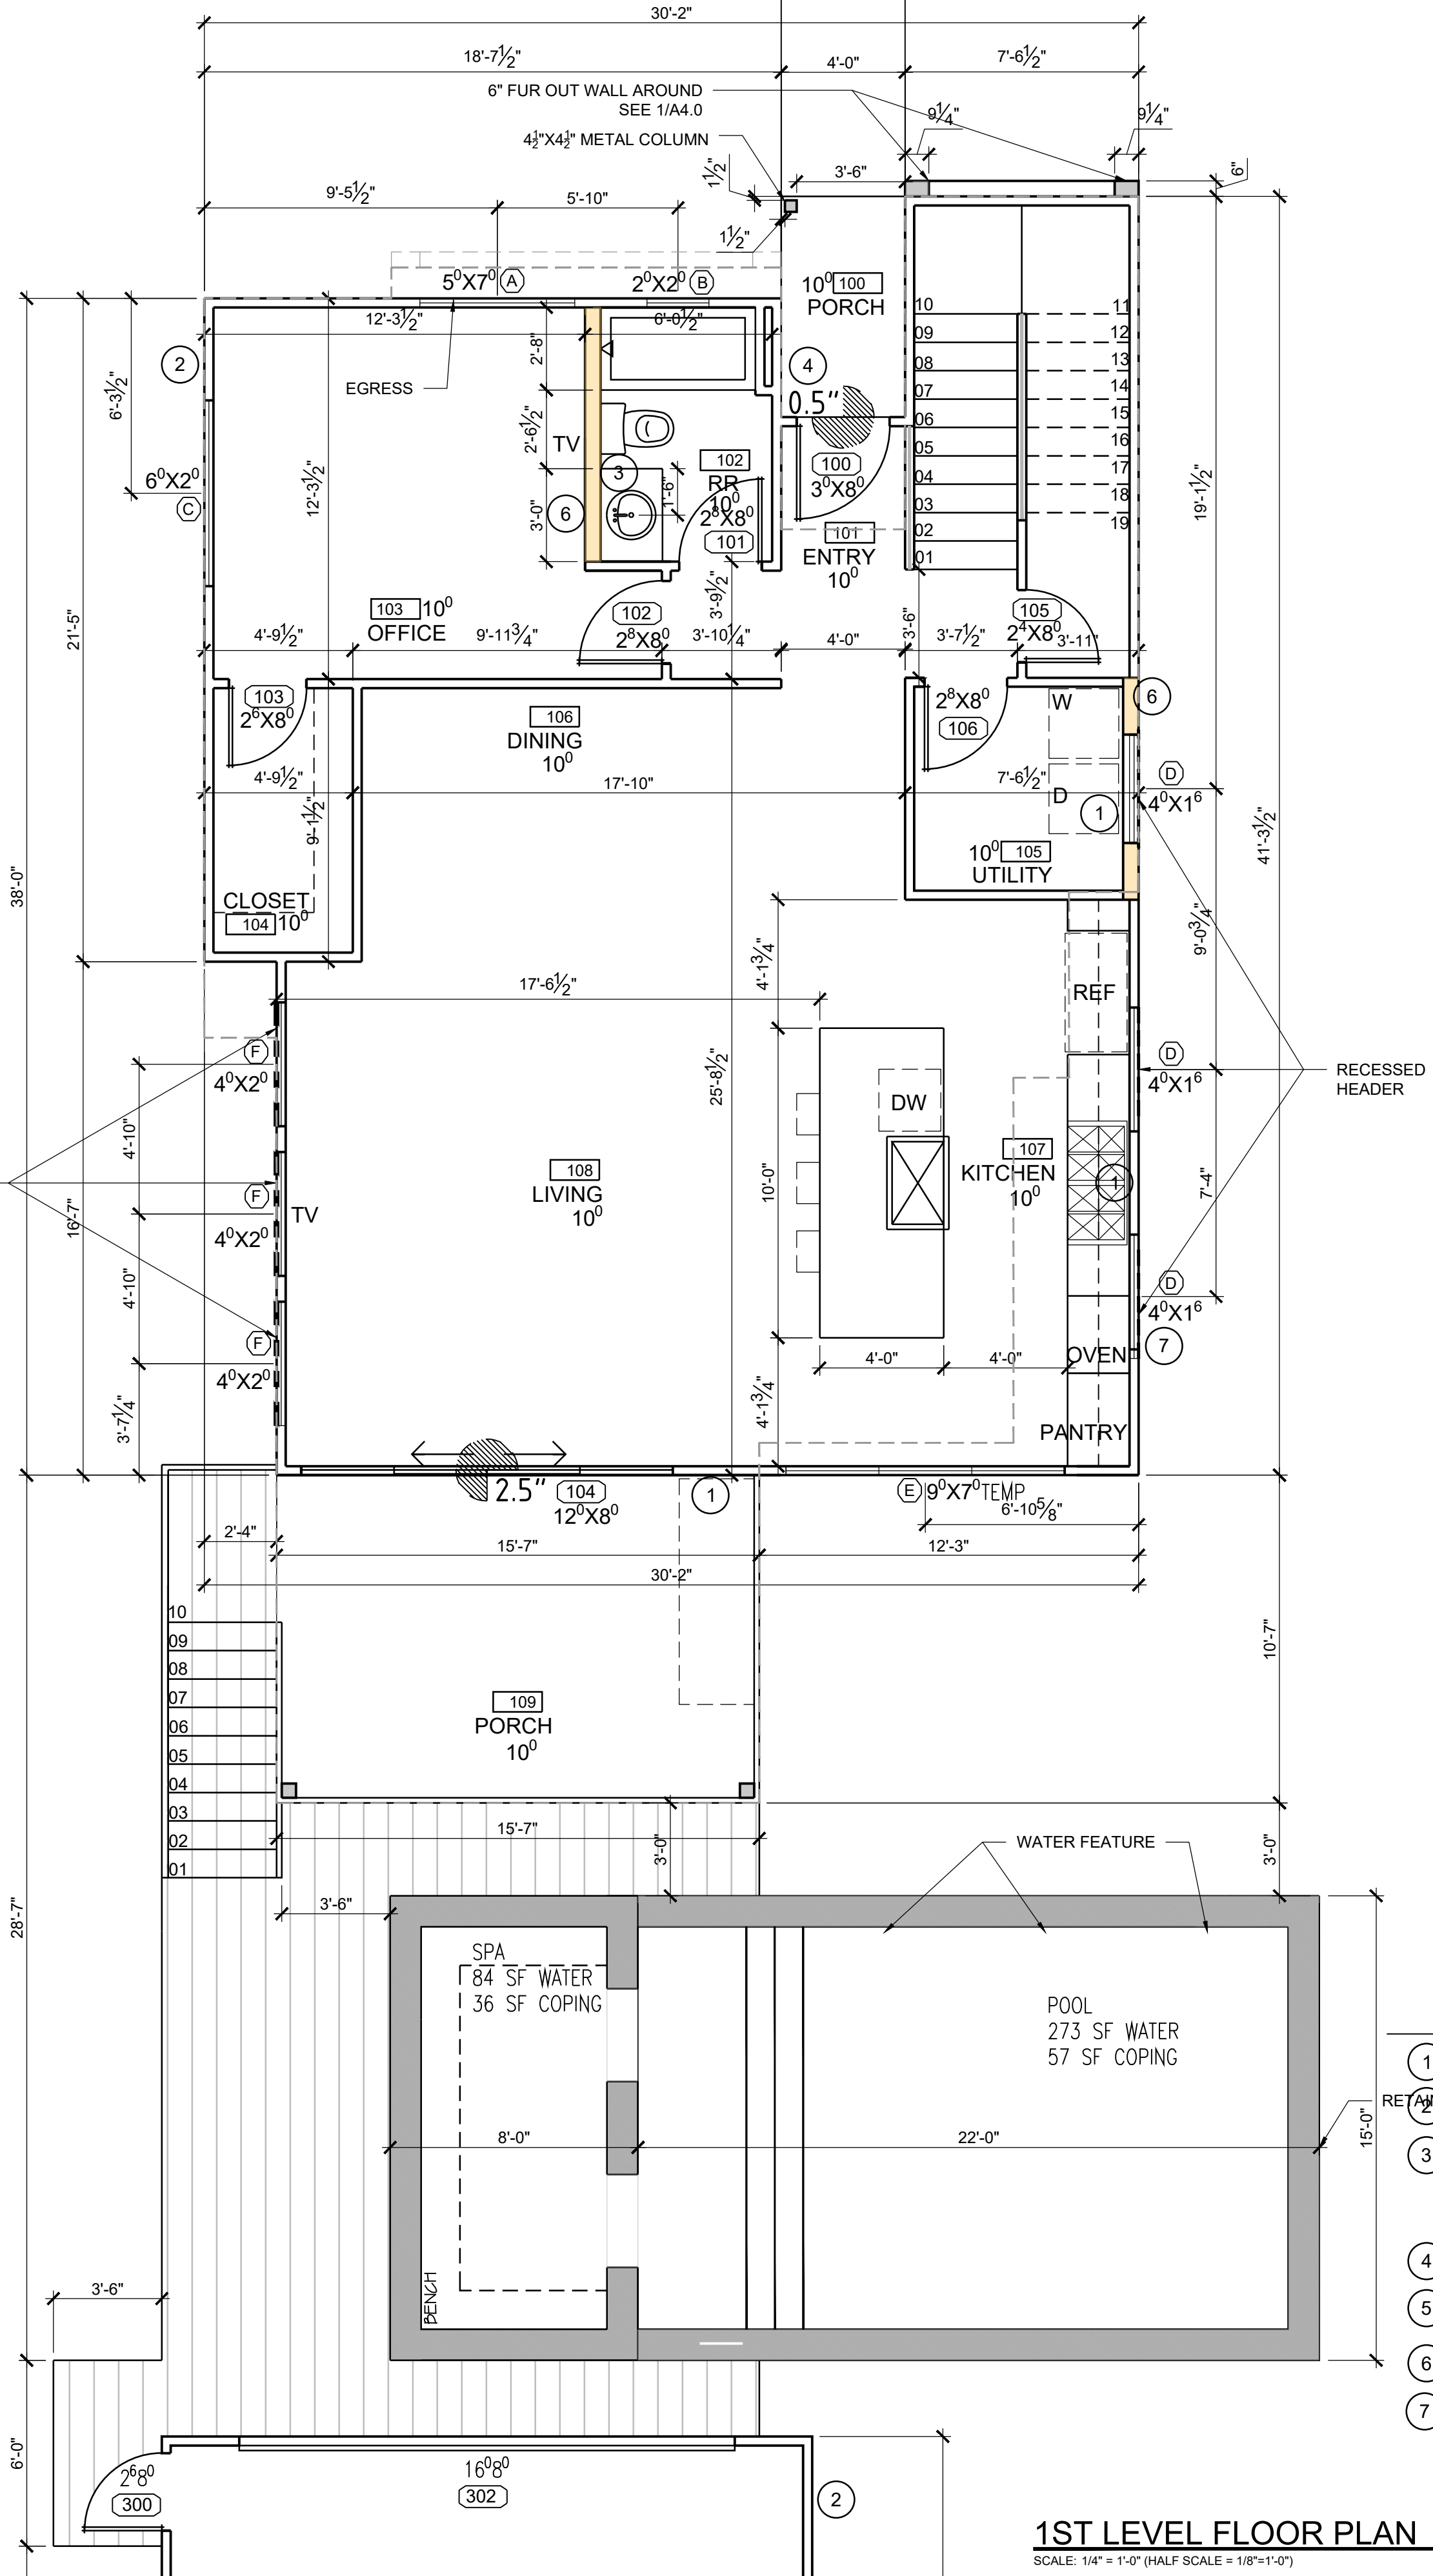

1ST LEVEL FLOOR PLAN

DETACHED GARAGE

1

3

2



04/28/2020

date	issues & revisions	dsgr	aprv


description

ELEVATIONS


number

A4.0

Copyright © 2014

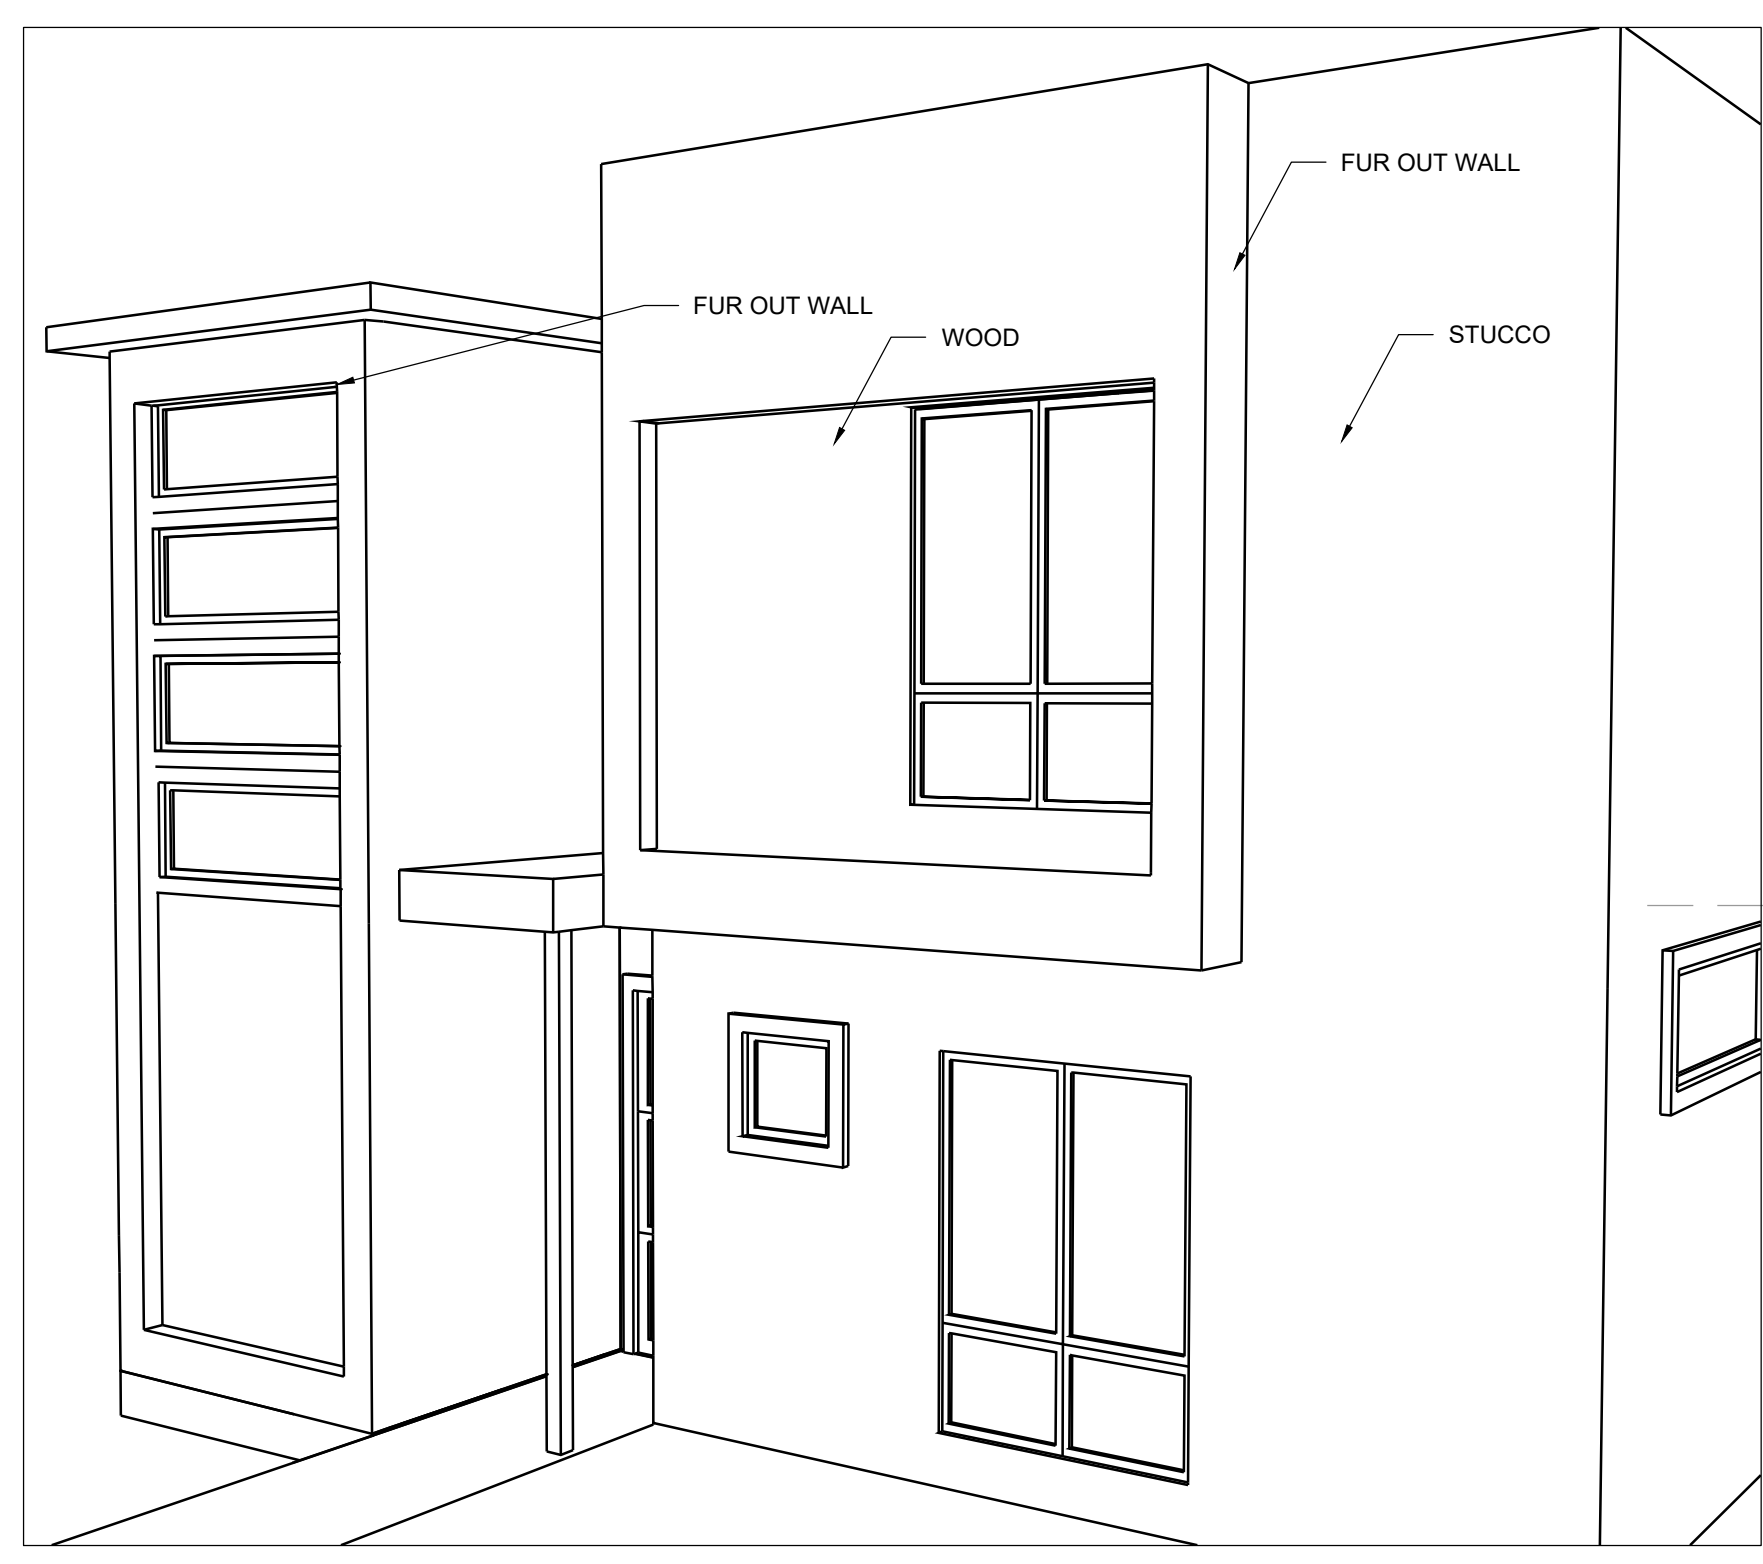


FUR OUT WALLS IN FRONT ELEVATION
SCALE: 1/4" = 1'-0" (HALF SCALE = 1/8"=1'-0")

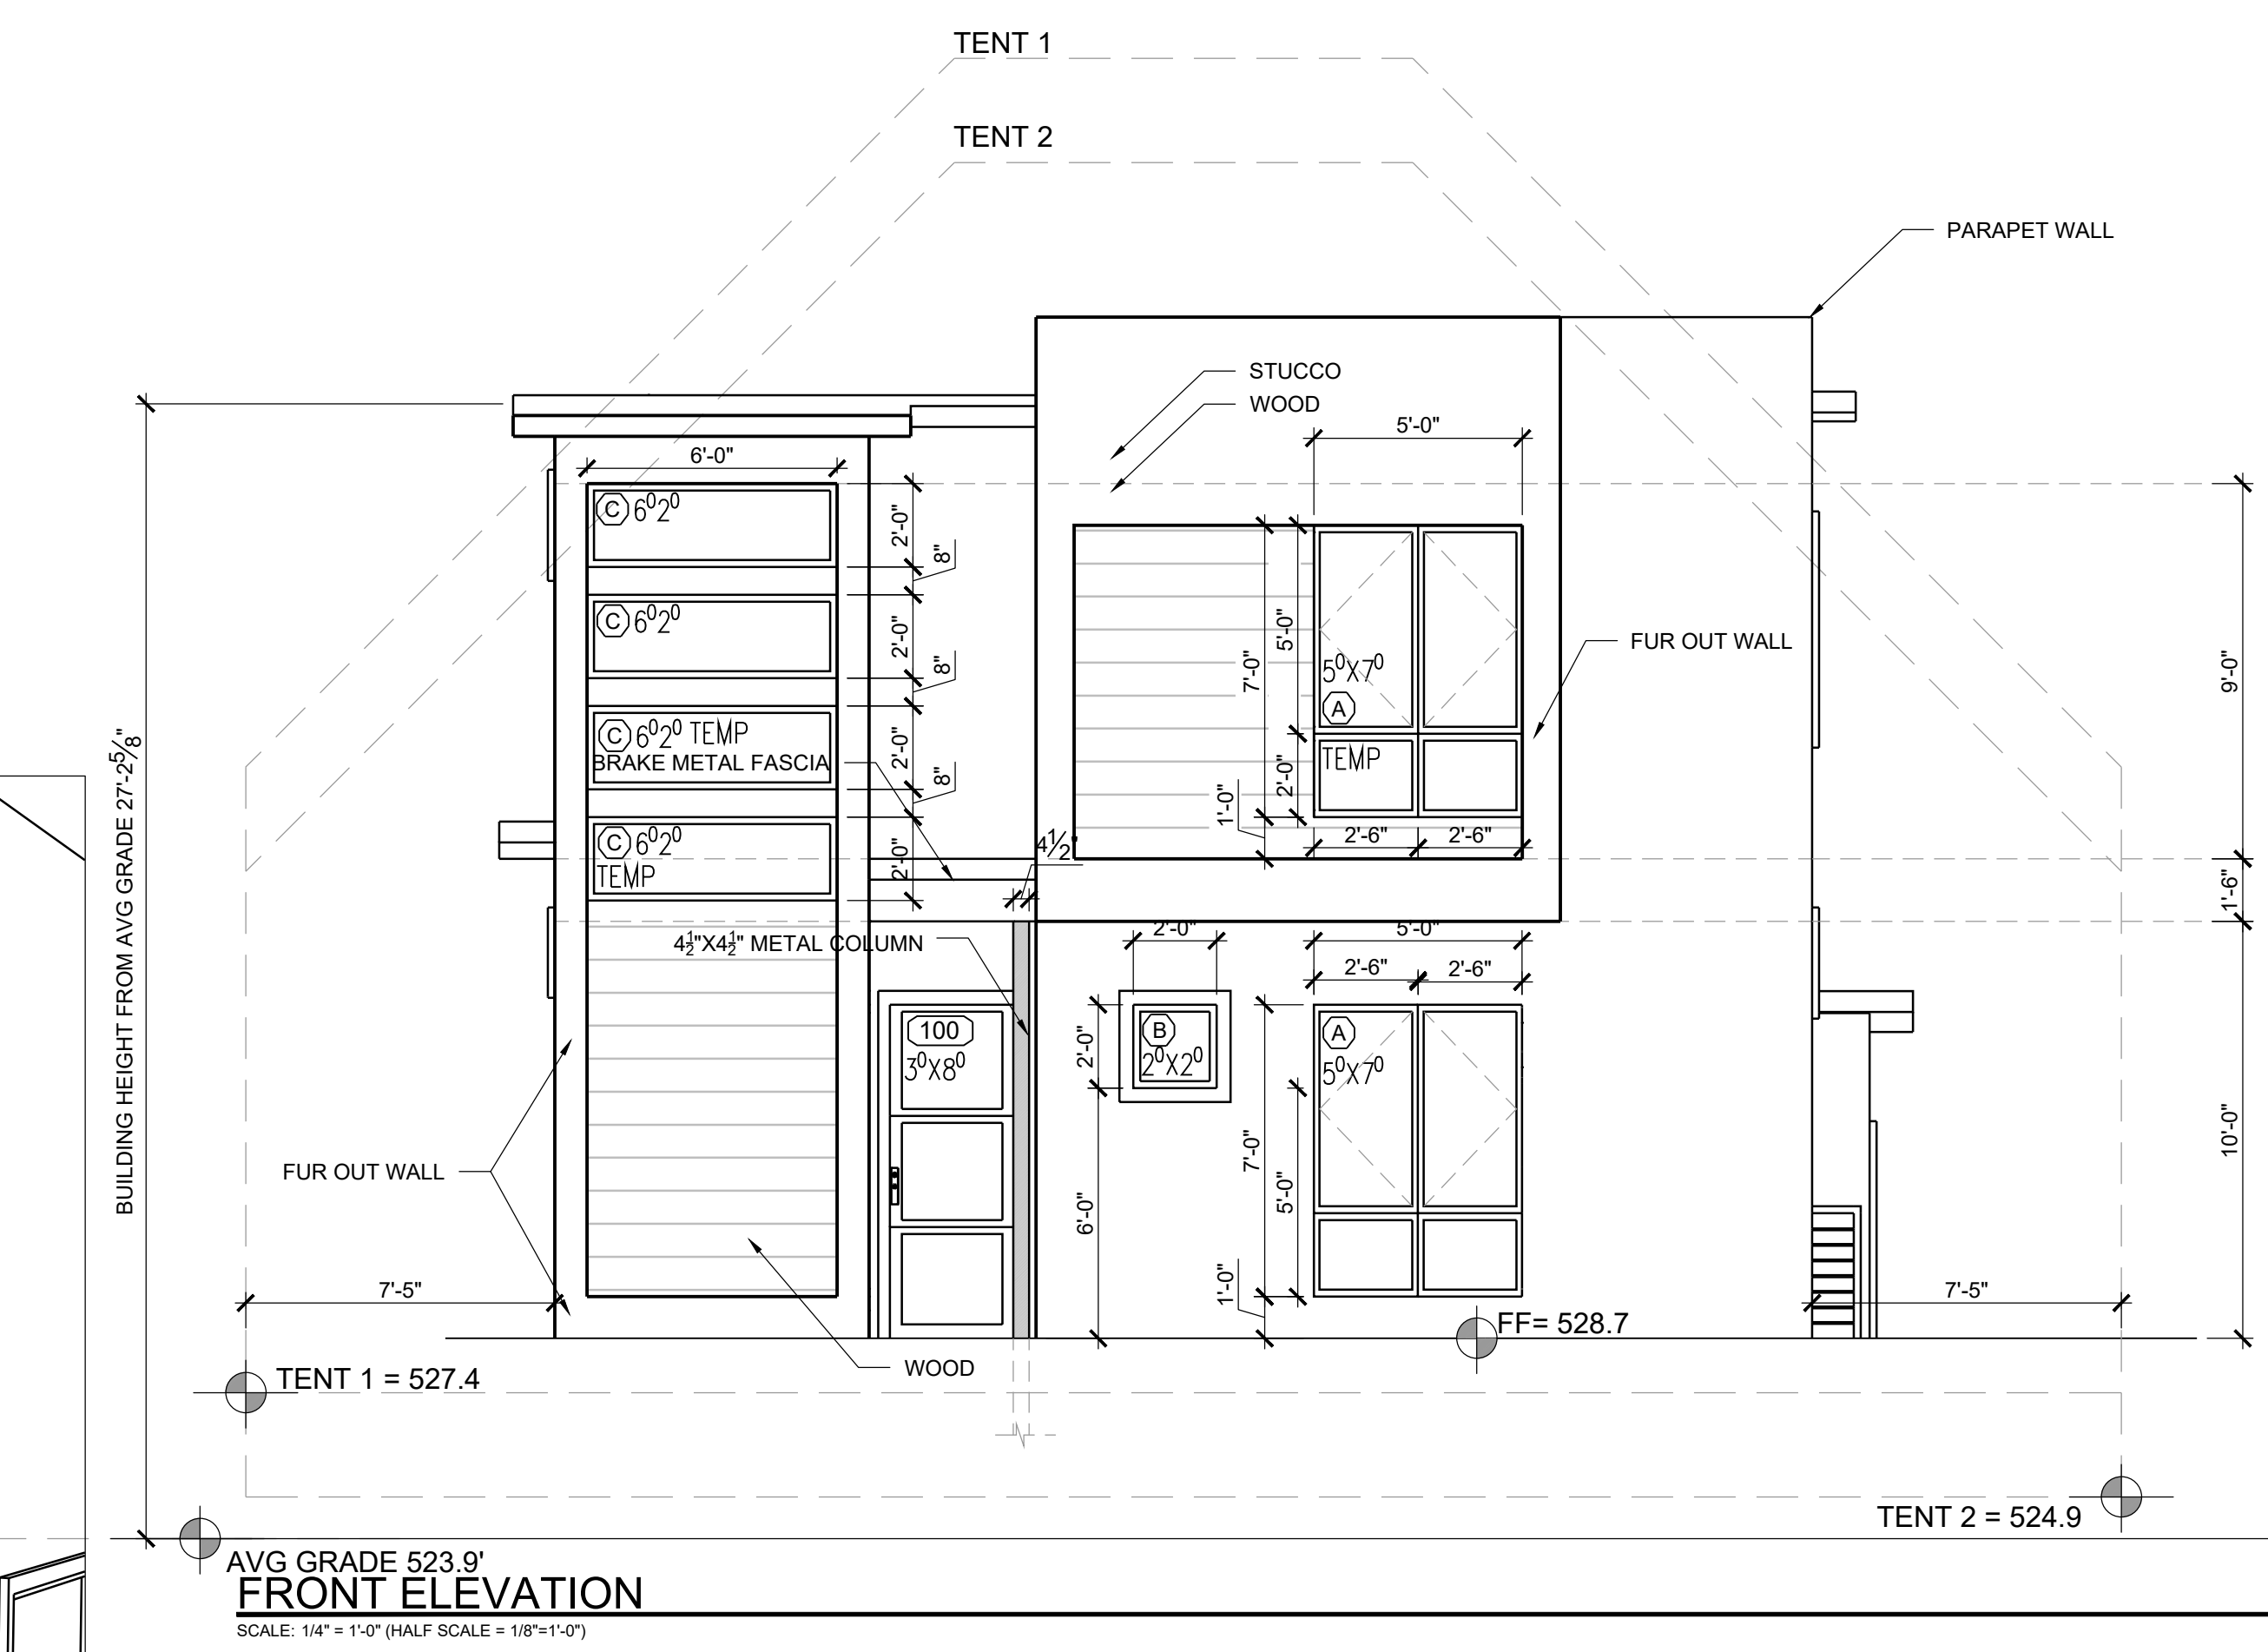

AVG GRADE 523.9'
FRONT ELEVATION
SCALE: 1/4" = 1'-0" (HALF SCALE = 1/8"=1'-0")

2

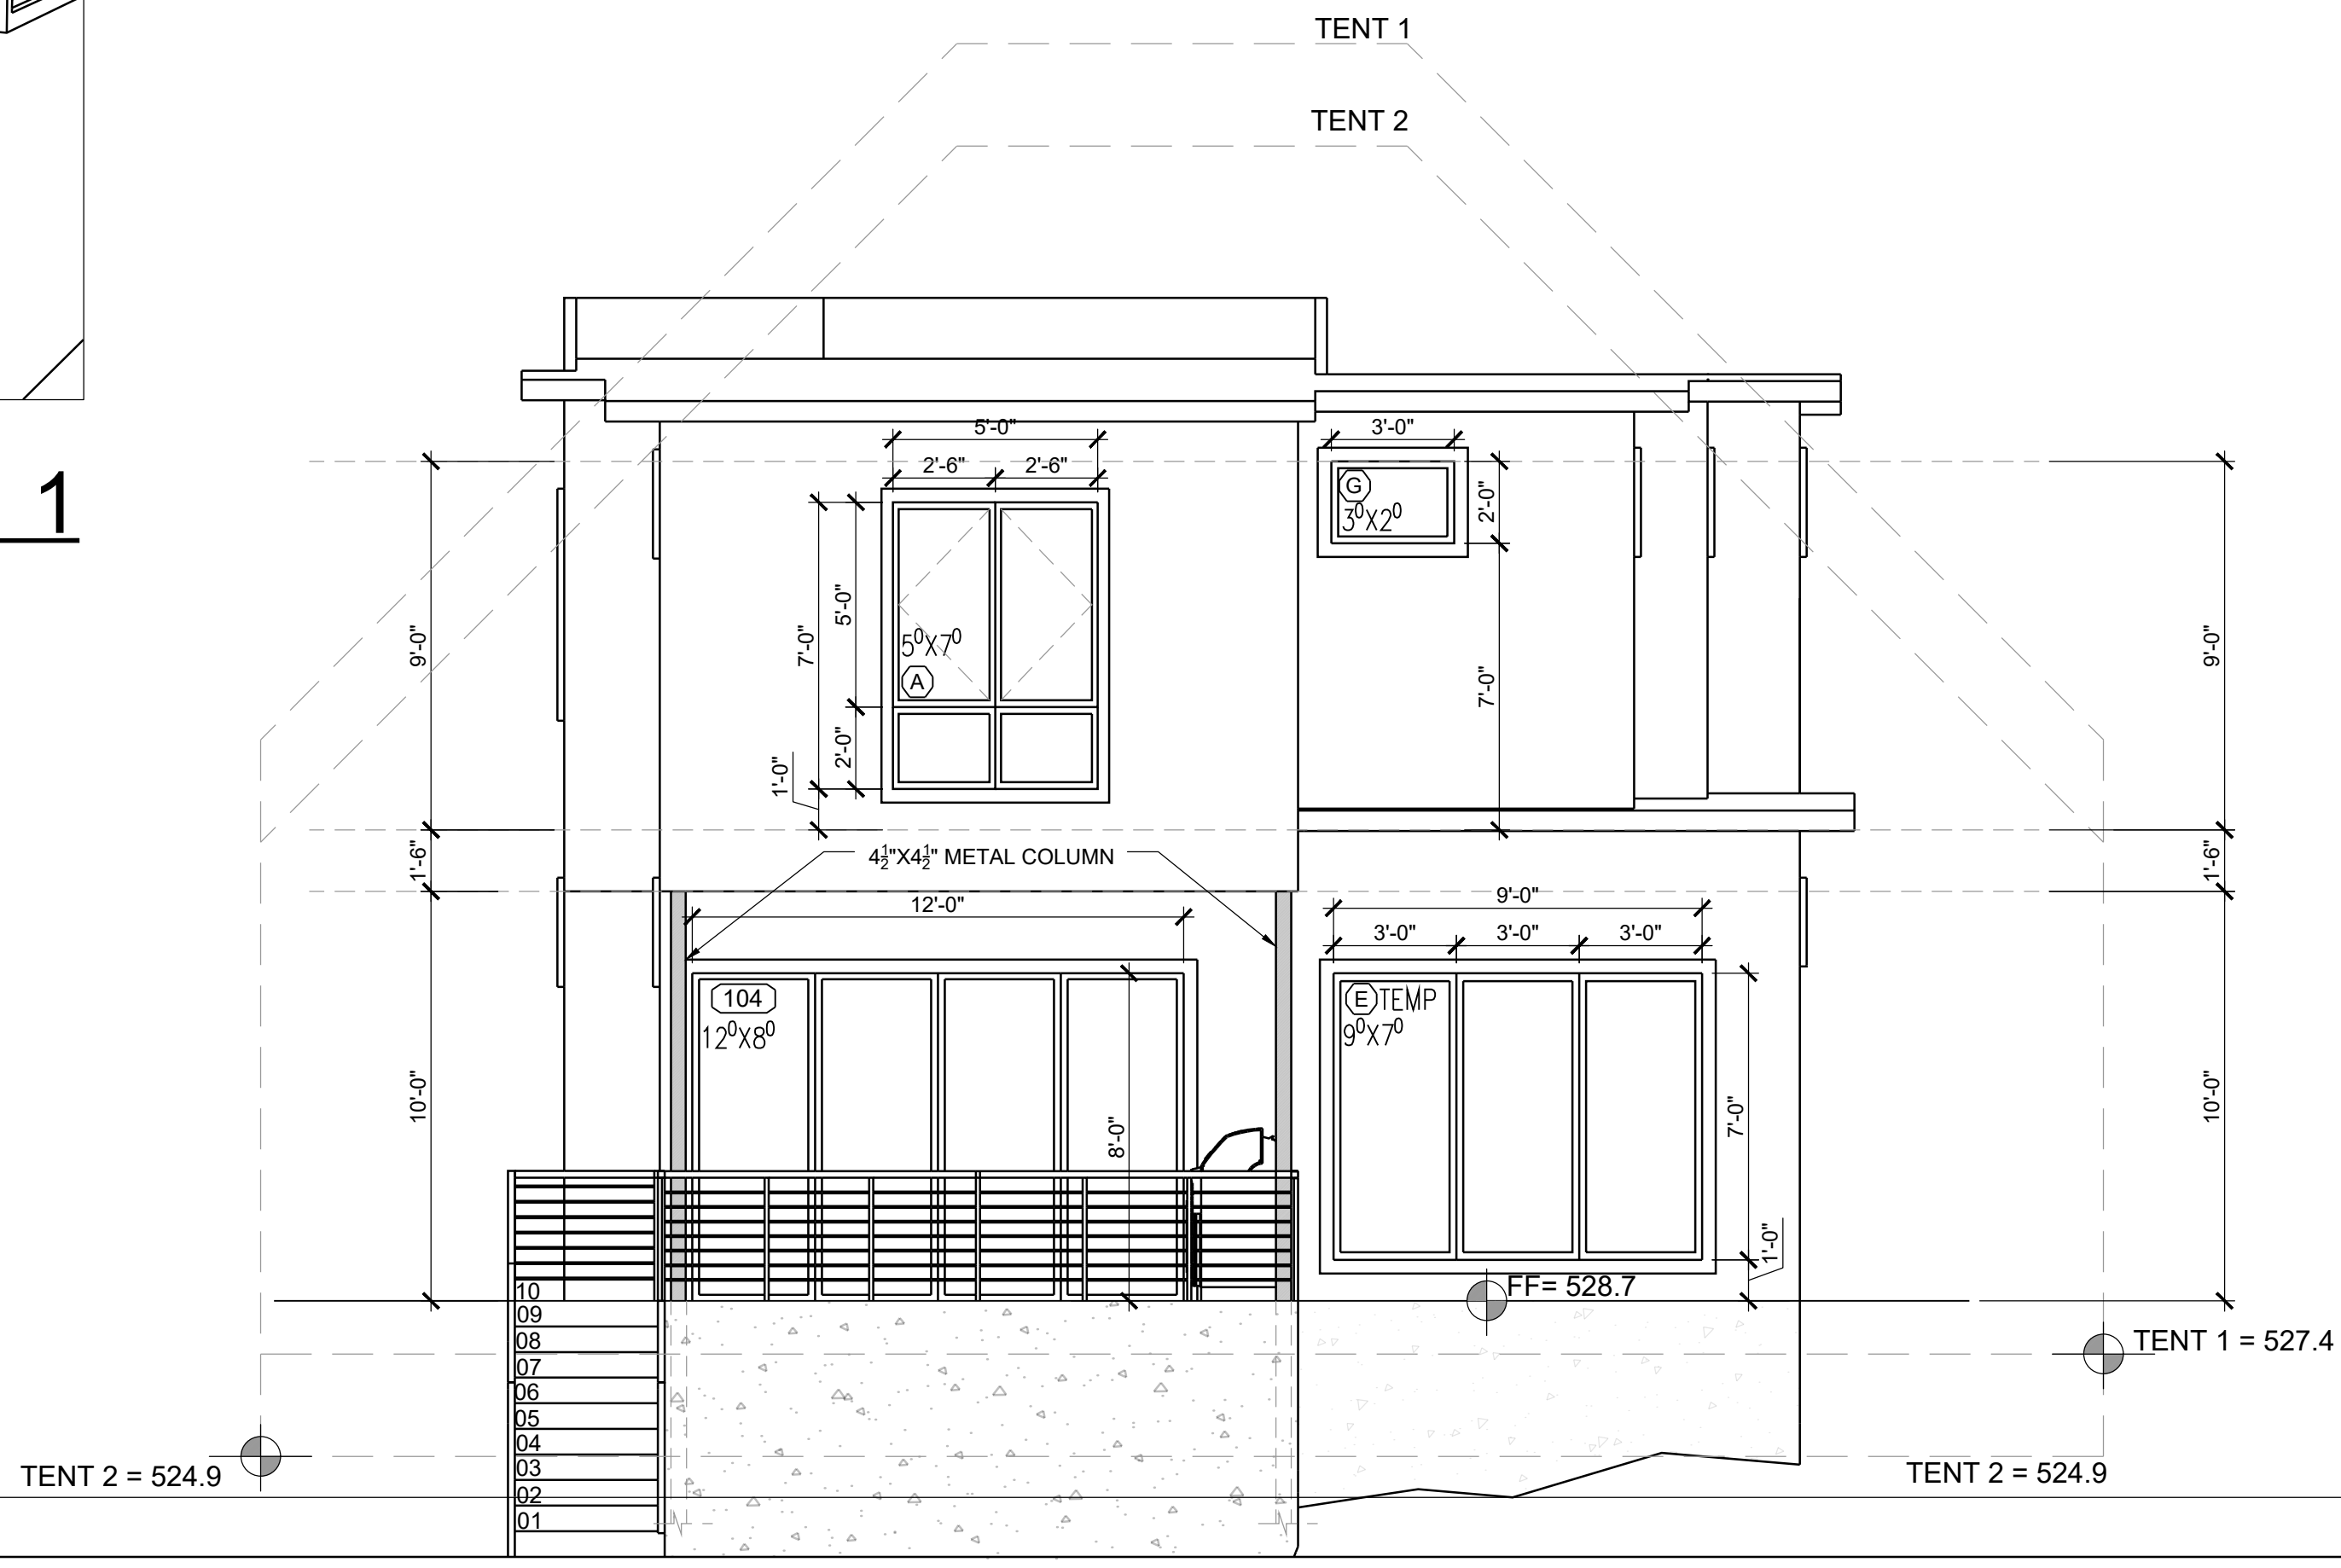

REAR ELEVATION
SCALE: 1/4" = 1'-0" (HALF SCALE = 1/8"=1'-0")

3

DATE: May 8, 2020 6:49 PM PLOTTED BY: MANUEL CLUBERS(MANUELDPROBY) (PARADISA HOMES) (PARADISA HOMES TEAM FOLDER) 2303 E 11TH.DWG



04/28/2020

date issues & revisions dsgrn aprv

description

ELEVATIONS

number


A4.1

Copyright © 2014

SIDE ELEVATION

SCALE: 1/4" = 1'-0" (HALF SCALE = 1/8" = 1'-0")

1

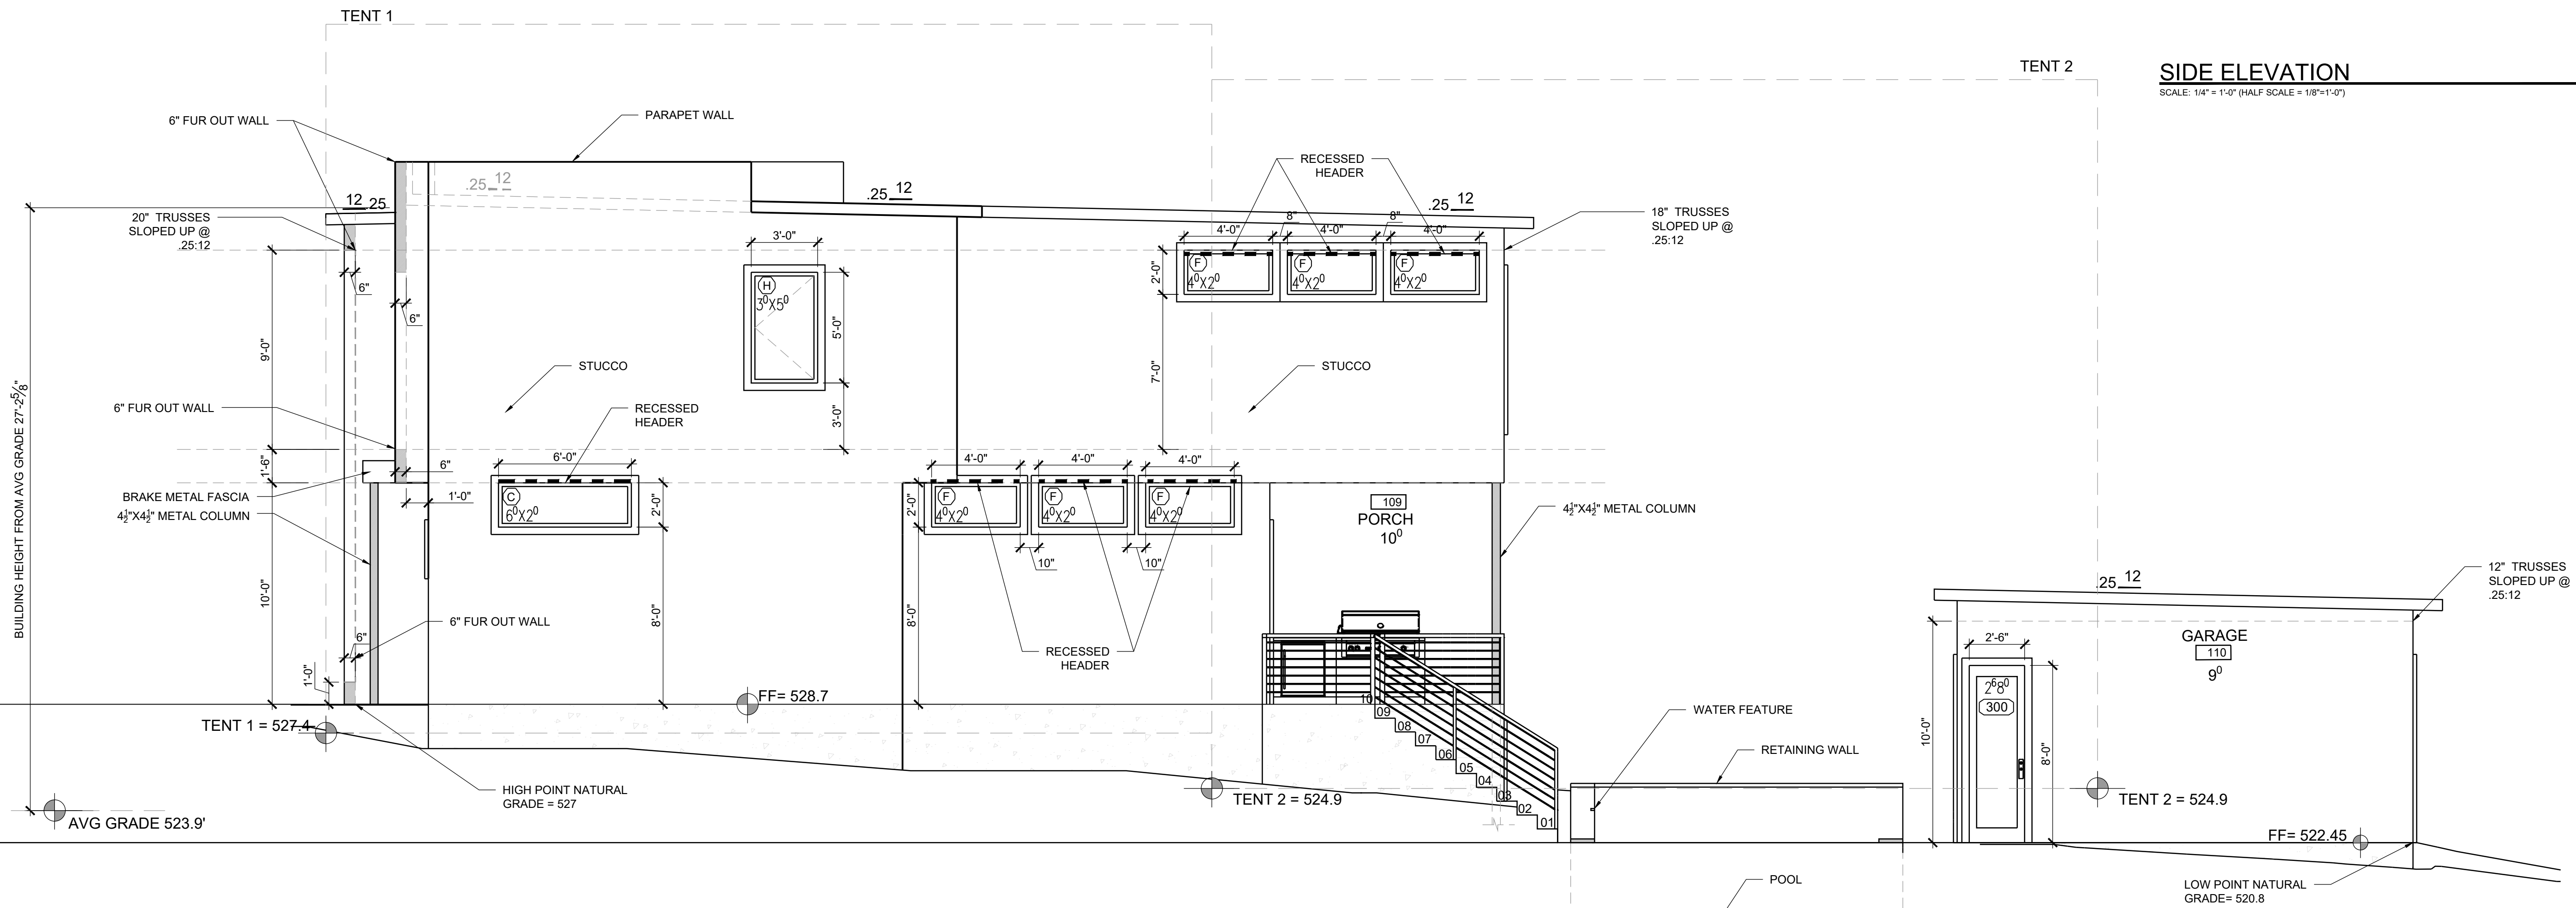

SIDE ELEVATION

SCALE: 1/4" = 1'-0" (HALF SCALE = 1/8" = 1'-0")

2

