



09/13/2021

date	issues & revisions	dsgn	aprv
10/11/18	CITY COMMENTS		


description

ELEVATIONS

number

A4.1


DATE: September 14, 2021 3:04 PM PLOTTED BY: MORAL  
D:\PROJECTS\PARADISA HOMES\PARADISA HOMES TEAM\FOLDER2 PLANS IN DESIGN\010 E-17TH\013 E-17TH.DWG  
Copyright © 2018

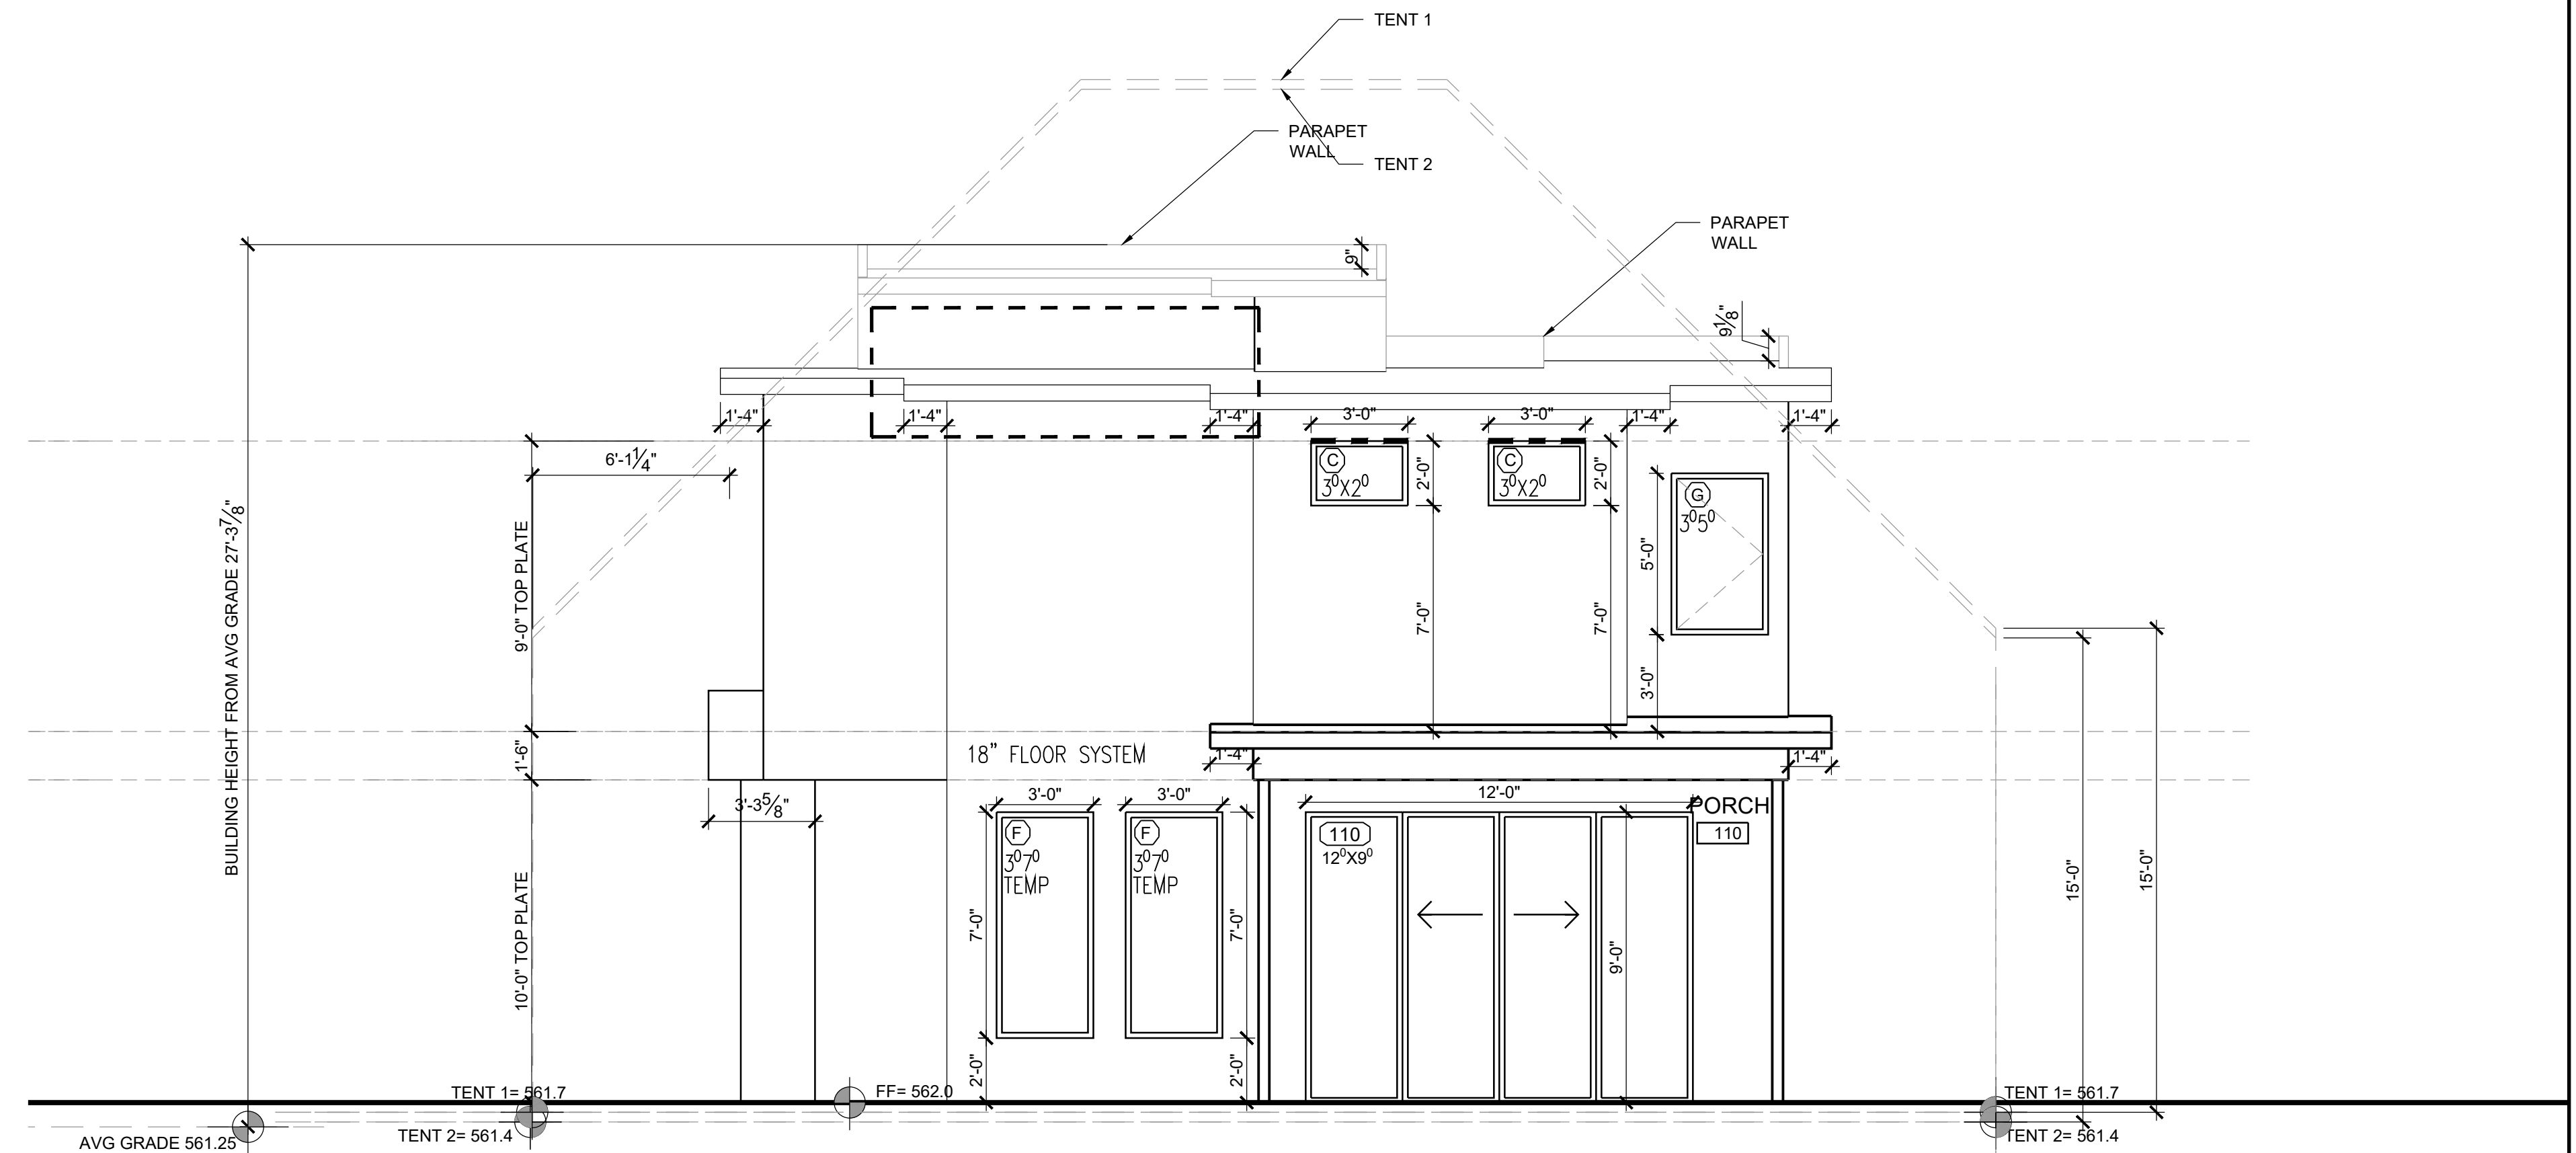

BACK ELEVATION

SCALE: 1/4" = 1'-0" (HALF SCALE = 1/8" = 1'-0")

2

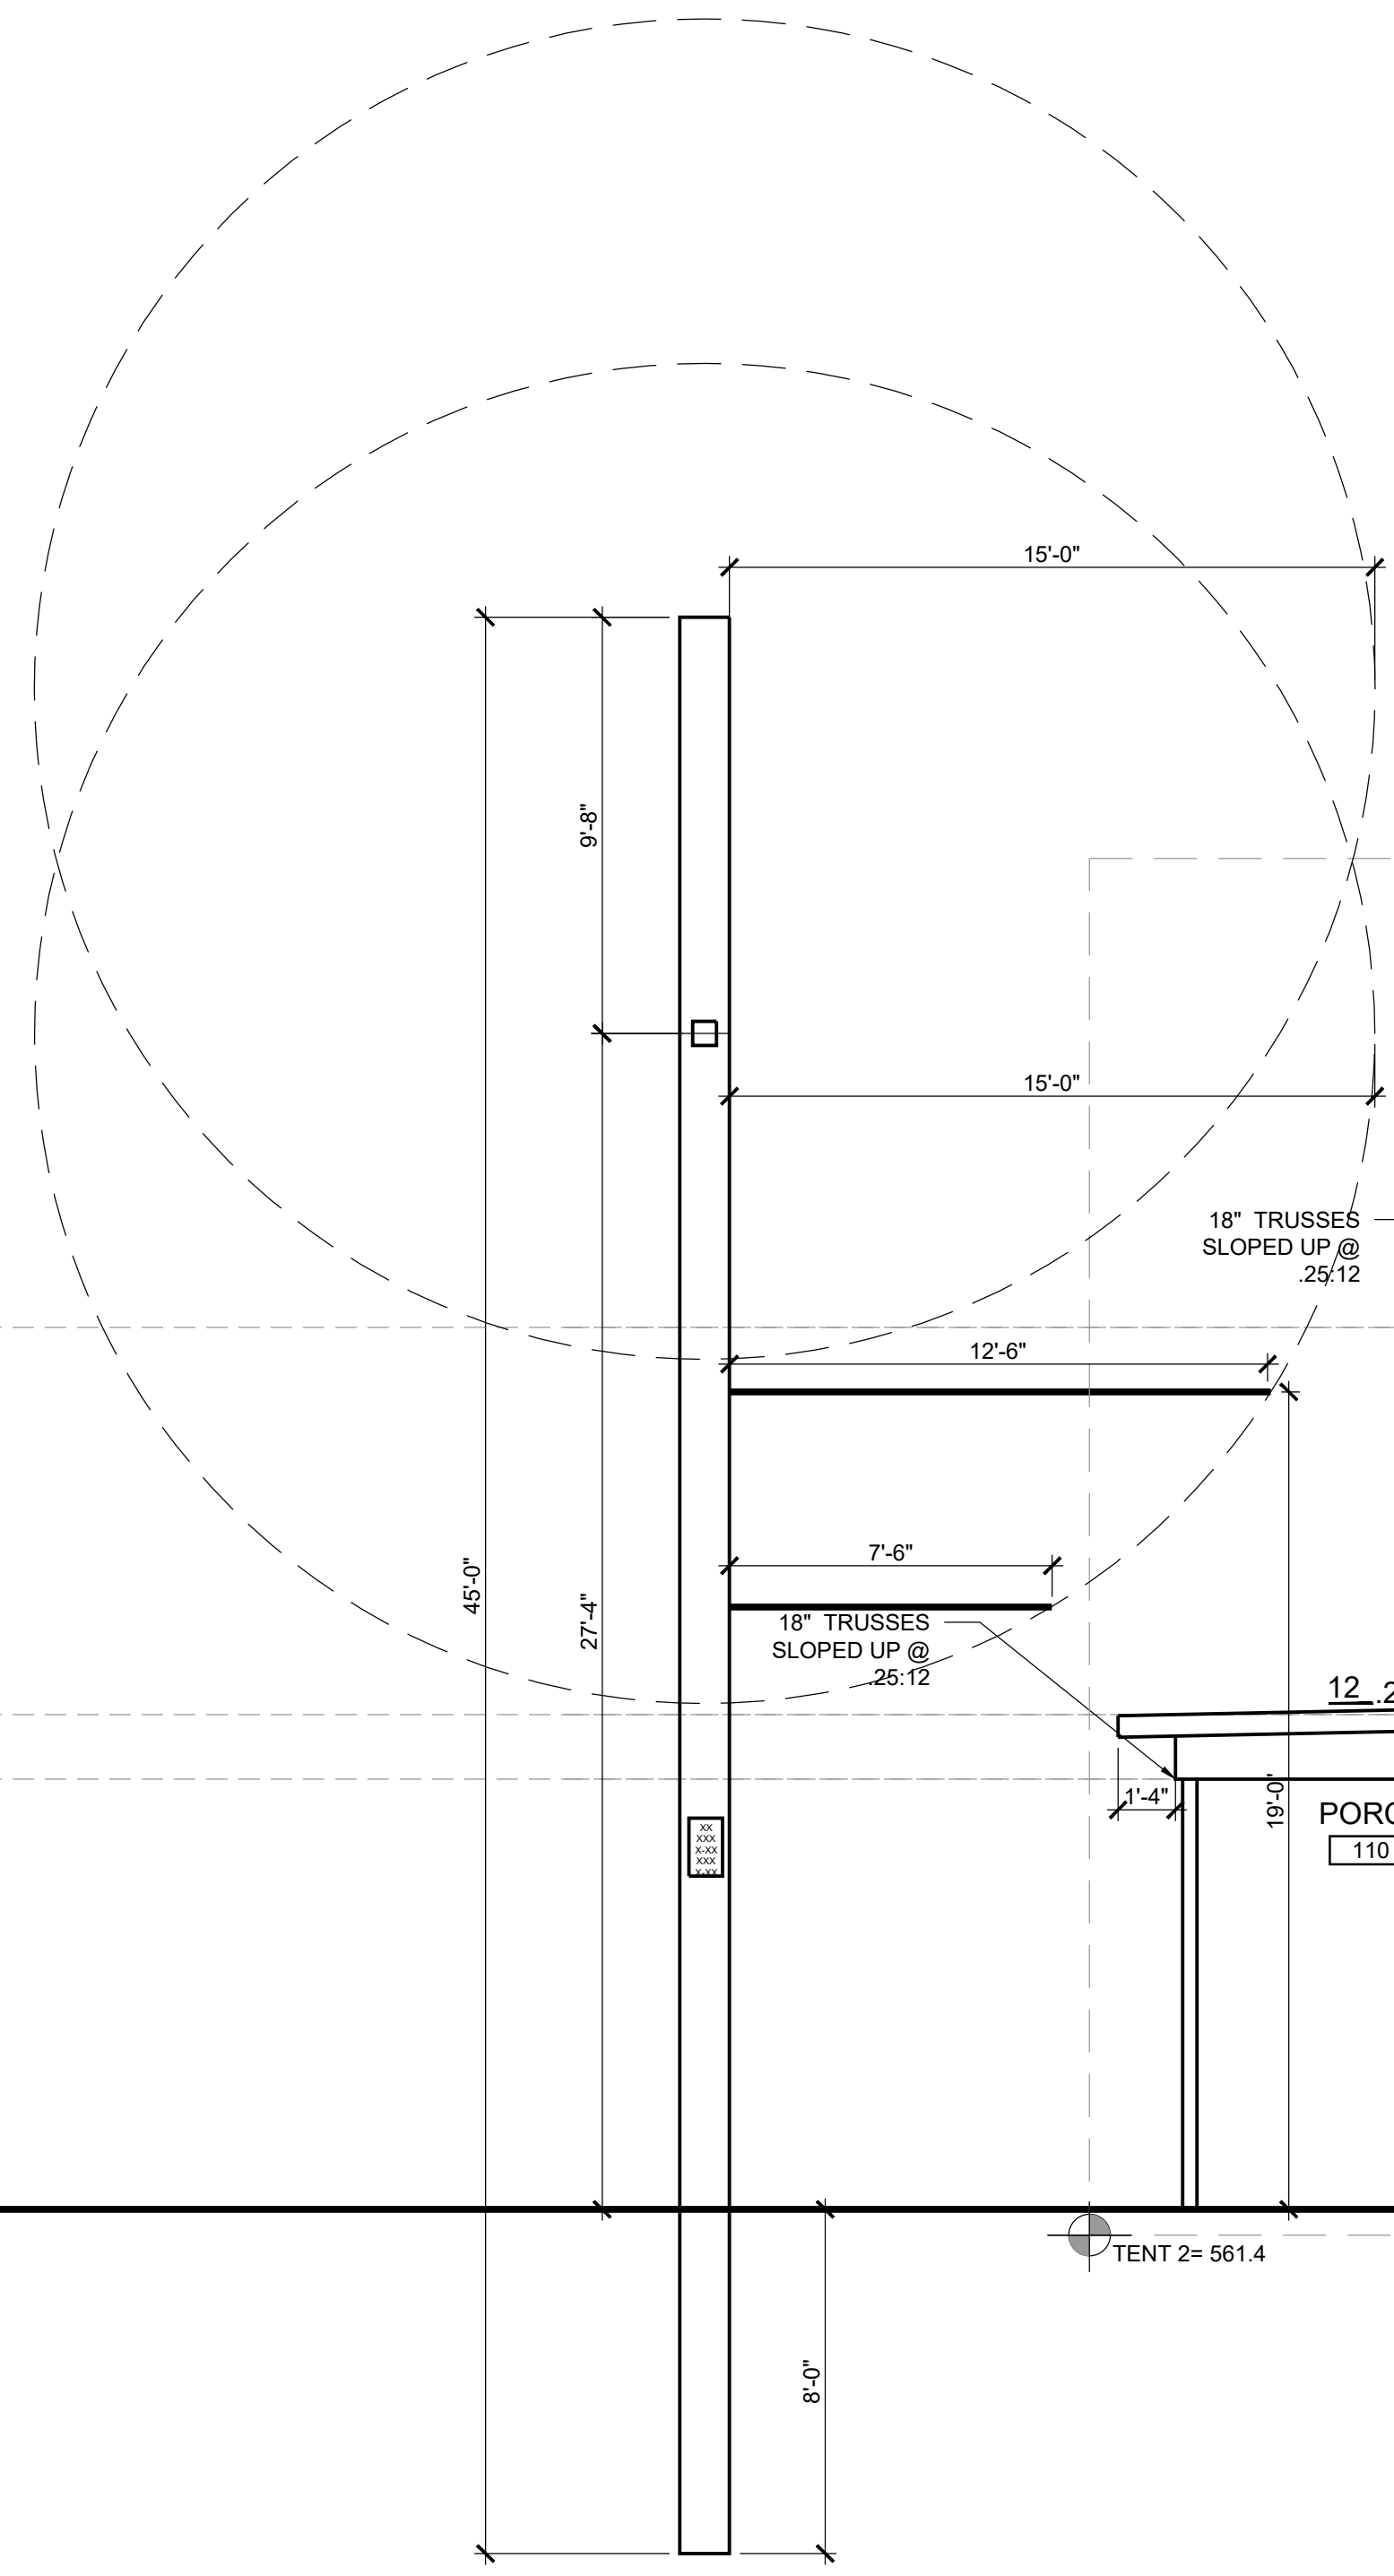

SIDE ELEVATION

SCALE: 1/4" = 1'-0" (HALF SCALE = 1/8" = 1'-0")

1