



09/28/2021

date issues & revisions dsgrn aprv

description

FLOOR PLANS



number

A2.0

Copyright © 2014

KEYED NOTES

- ① PROVIDE GAS
- ② HOSE BIBB WITH ANTI SIPHON
- ③ NOTE: PROVIDE 2X6 BLOCKING @ 34" AFF AROUND PERIMETER OF THIS RESTROOM EXCEPT BEHIND THE SINK
- ④ MAXIMUM 1/2" CHANGE IN LEVEL
- ⑤ 2X6 WALL
- ⑥ SHOWER WITH GLASS WALL AND 30" GLASS DOOR

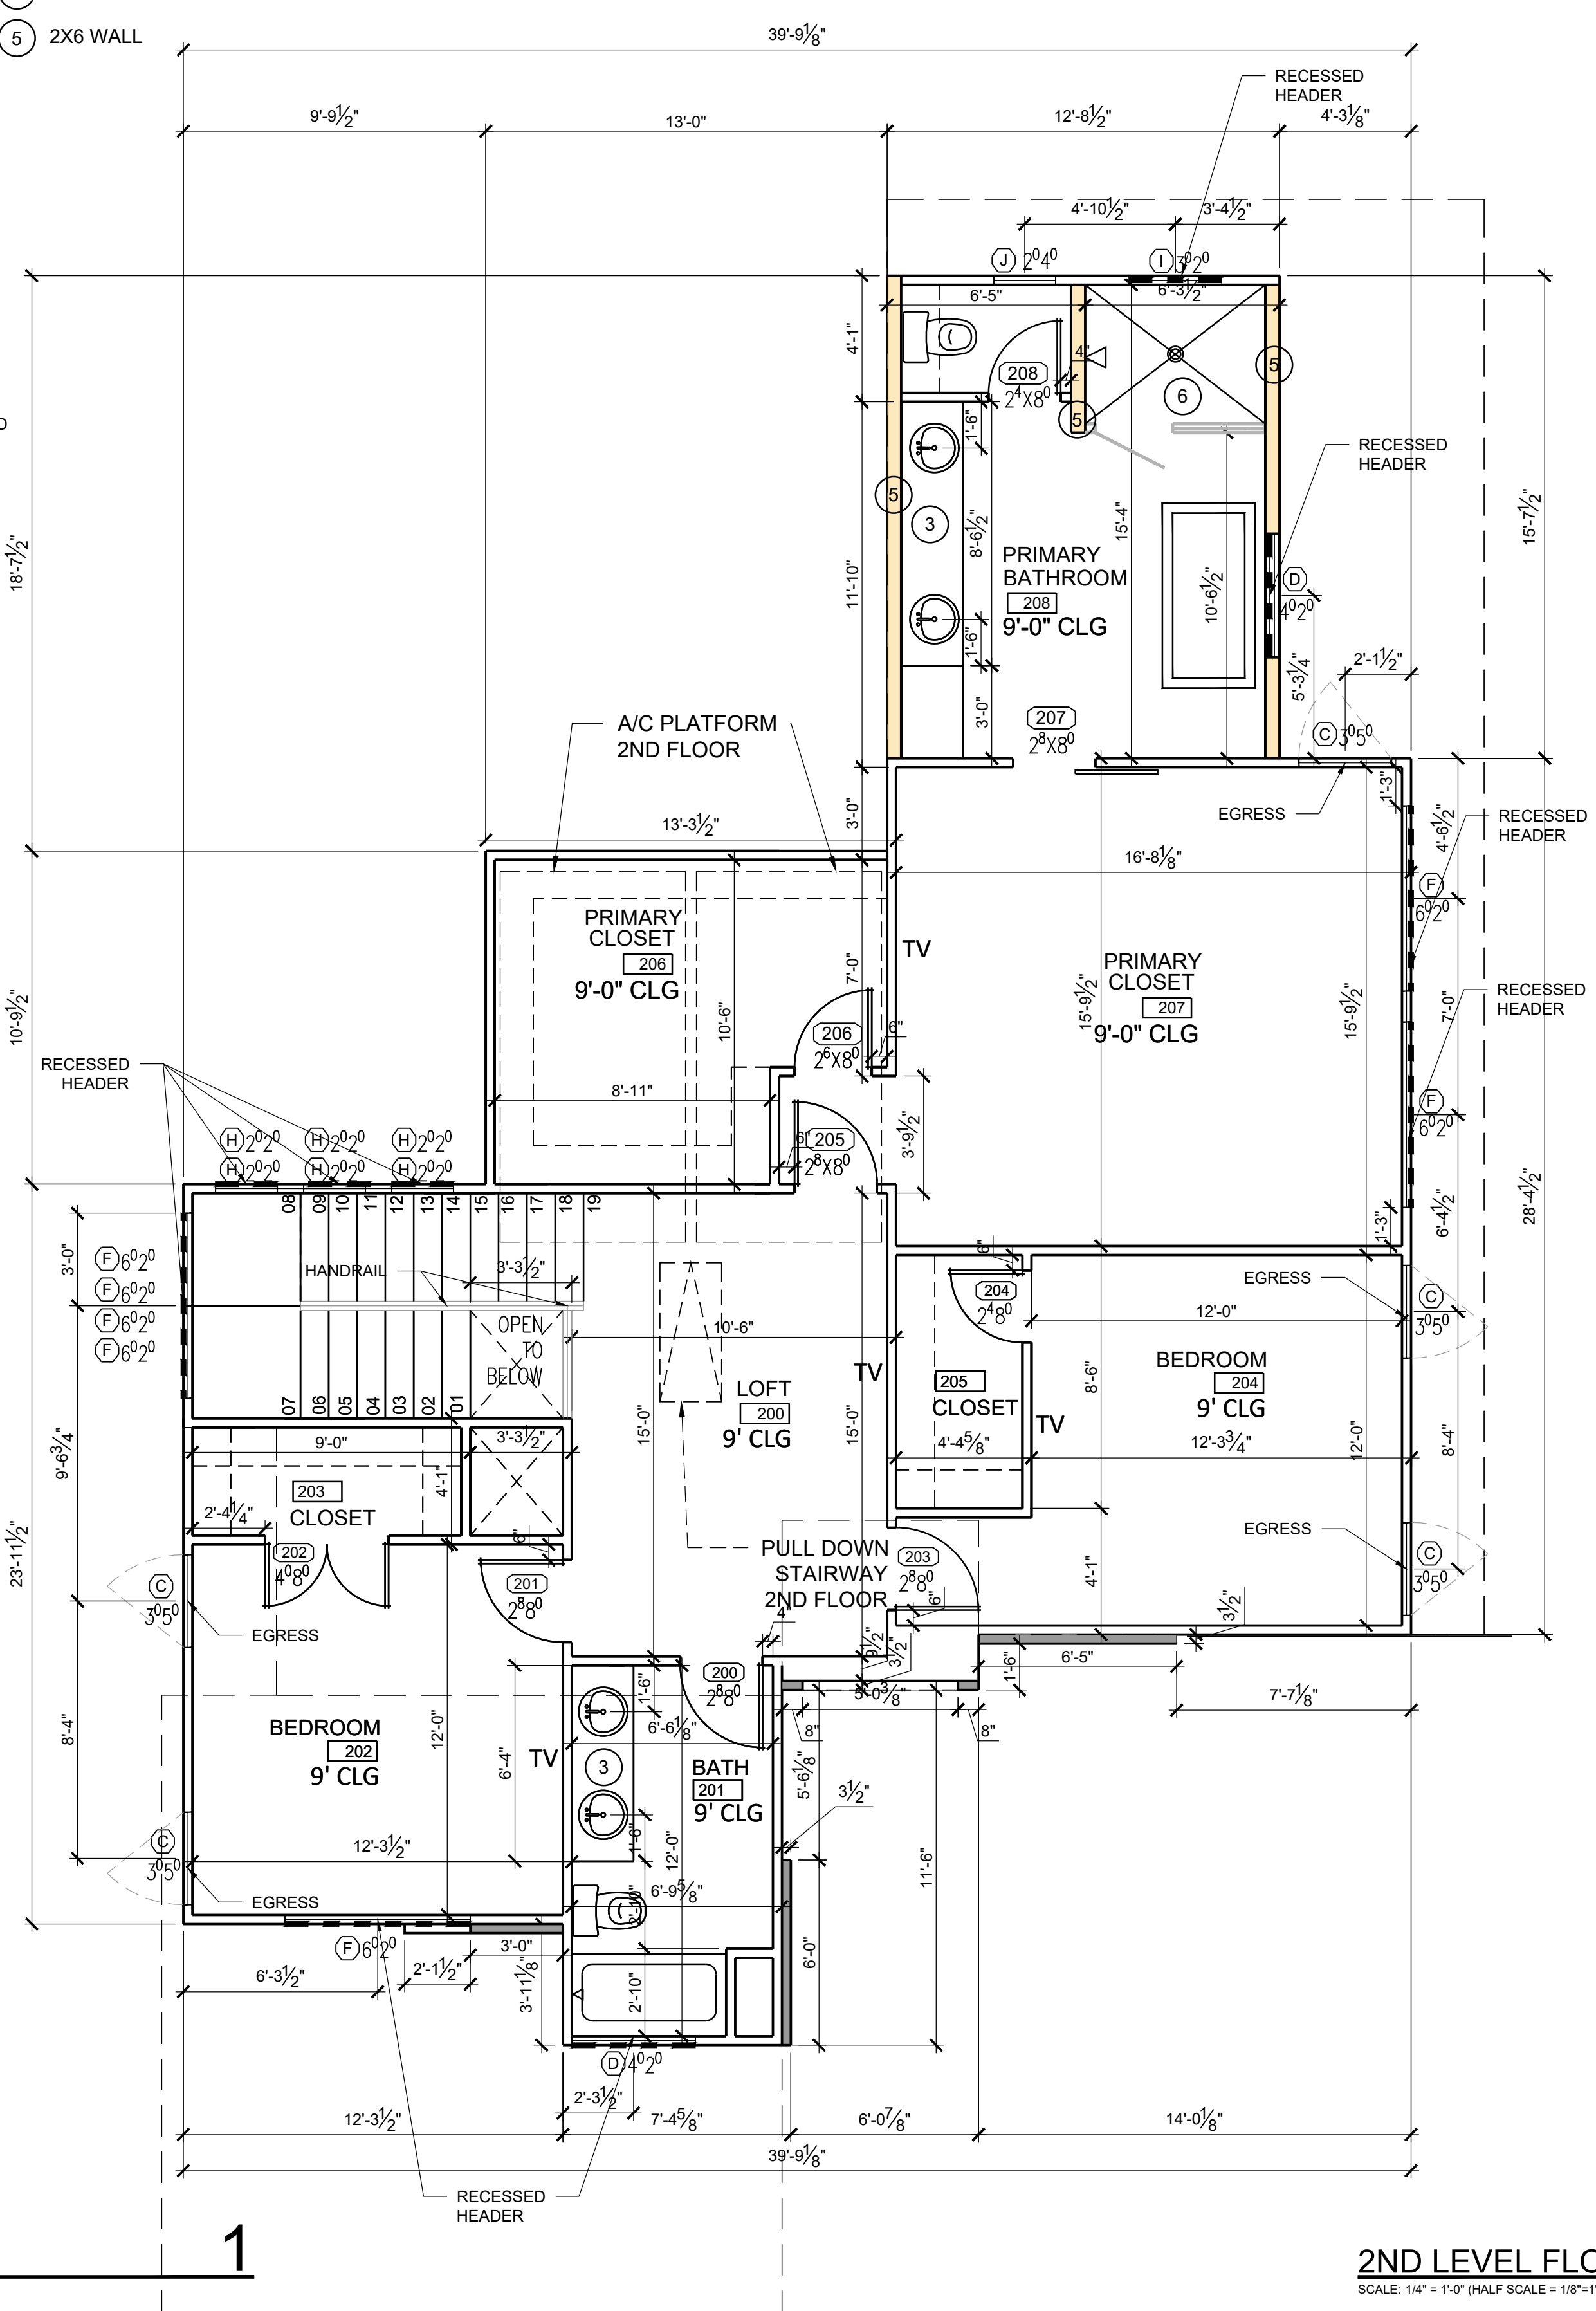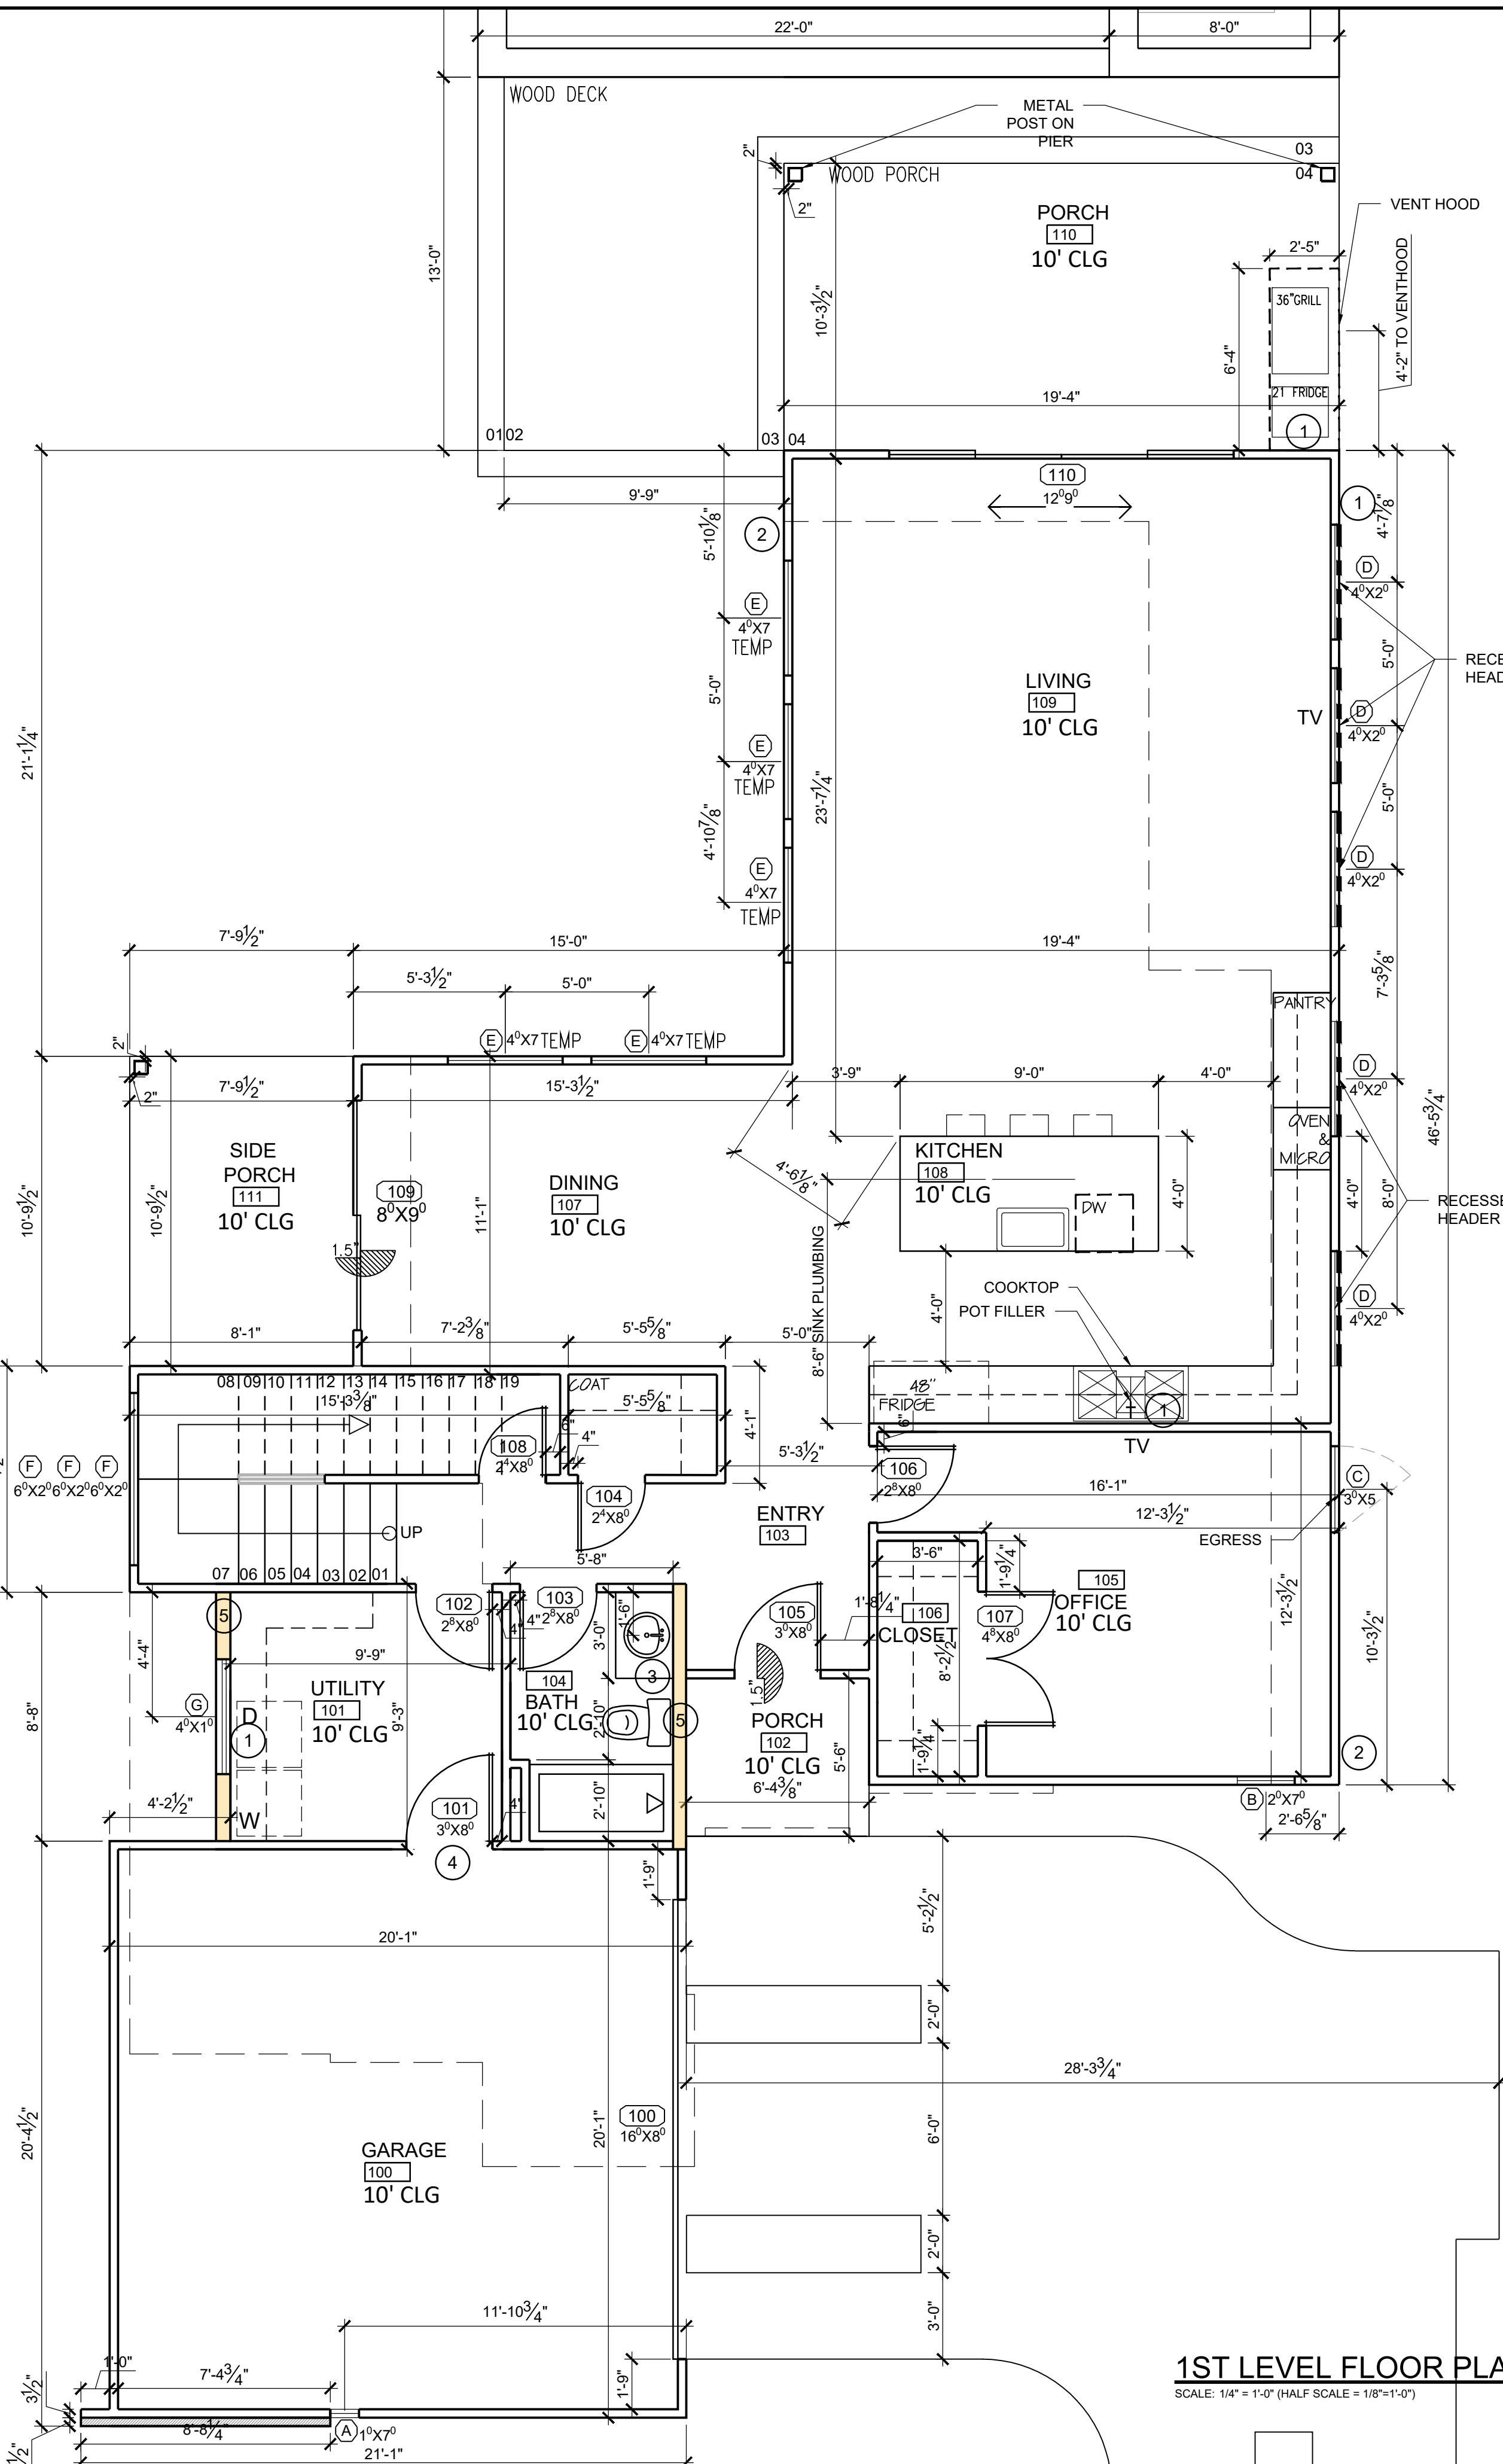

1

2