

01/07/2021



date	issues & revisions	dsgrn	aprv
02/09/2021	CITY COMMENTS		

FLOOR PLAN  
1ST

number

A2

Copyright © 2014

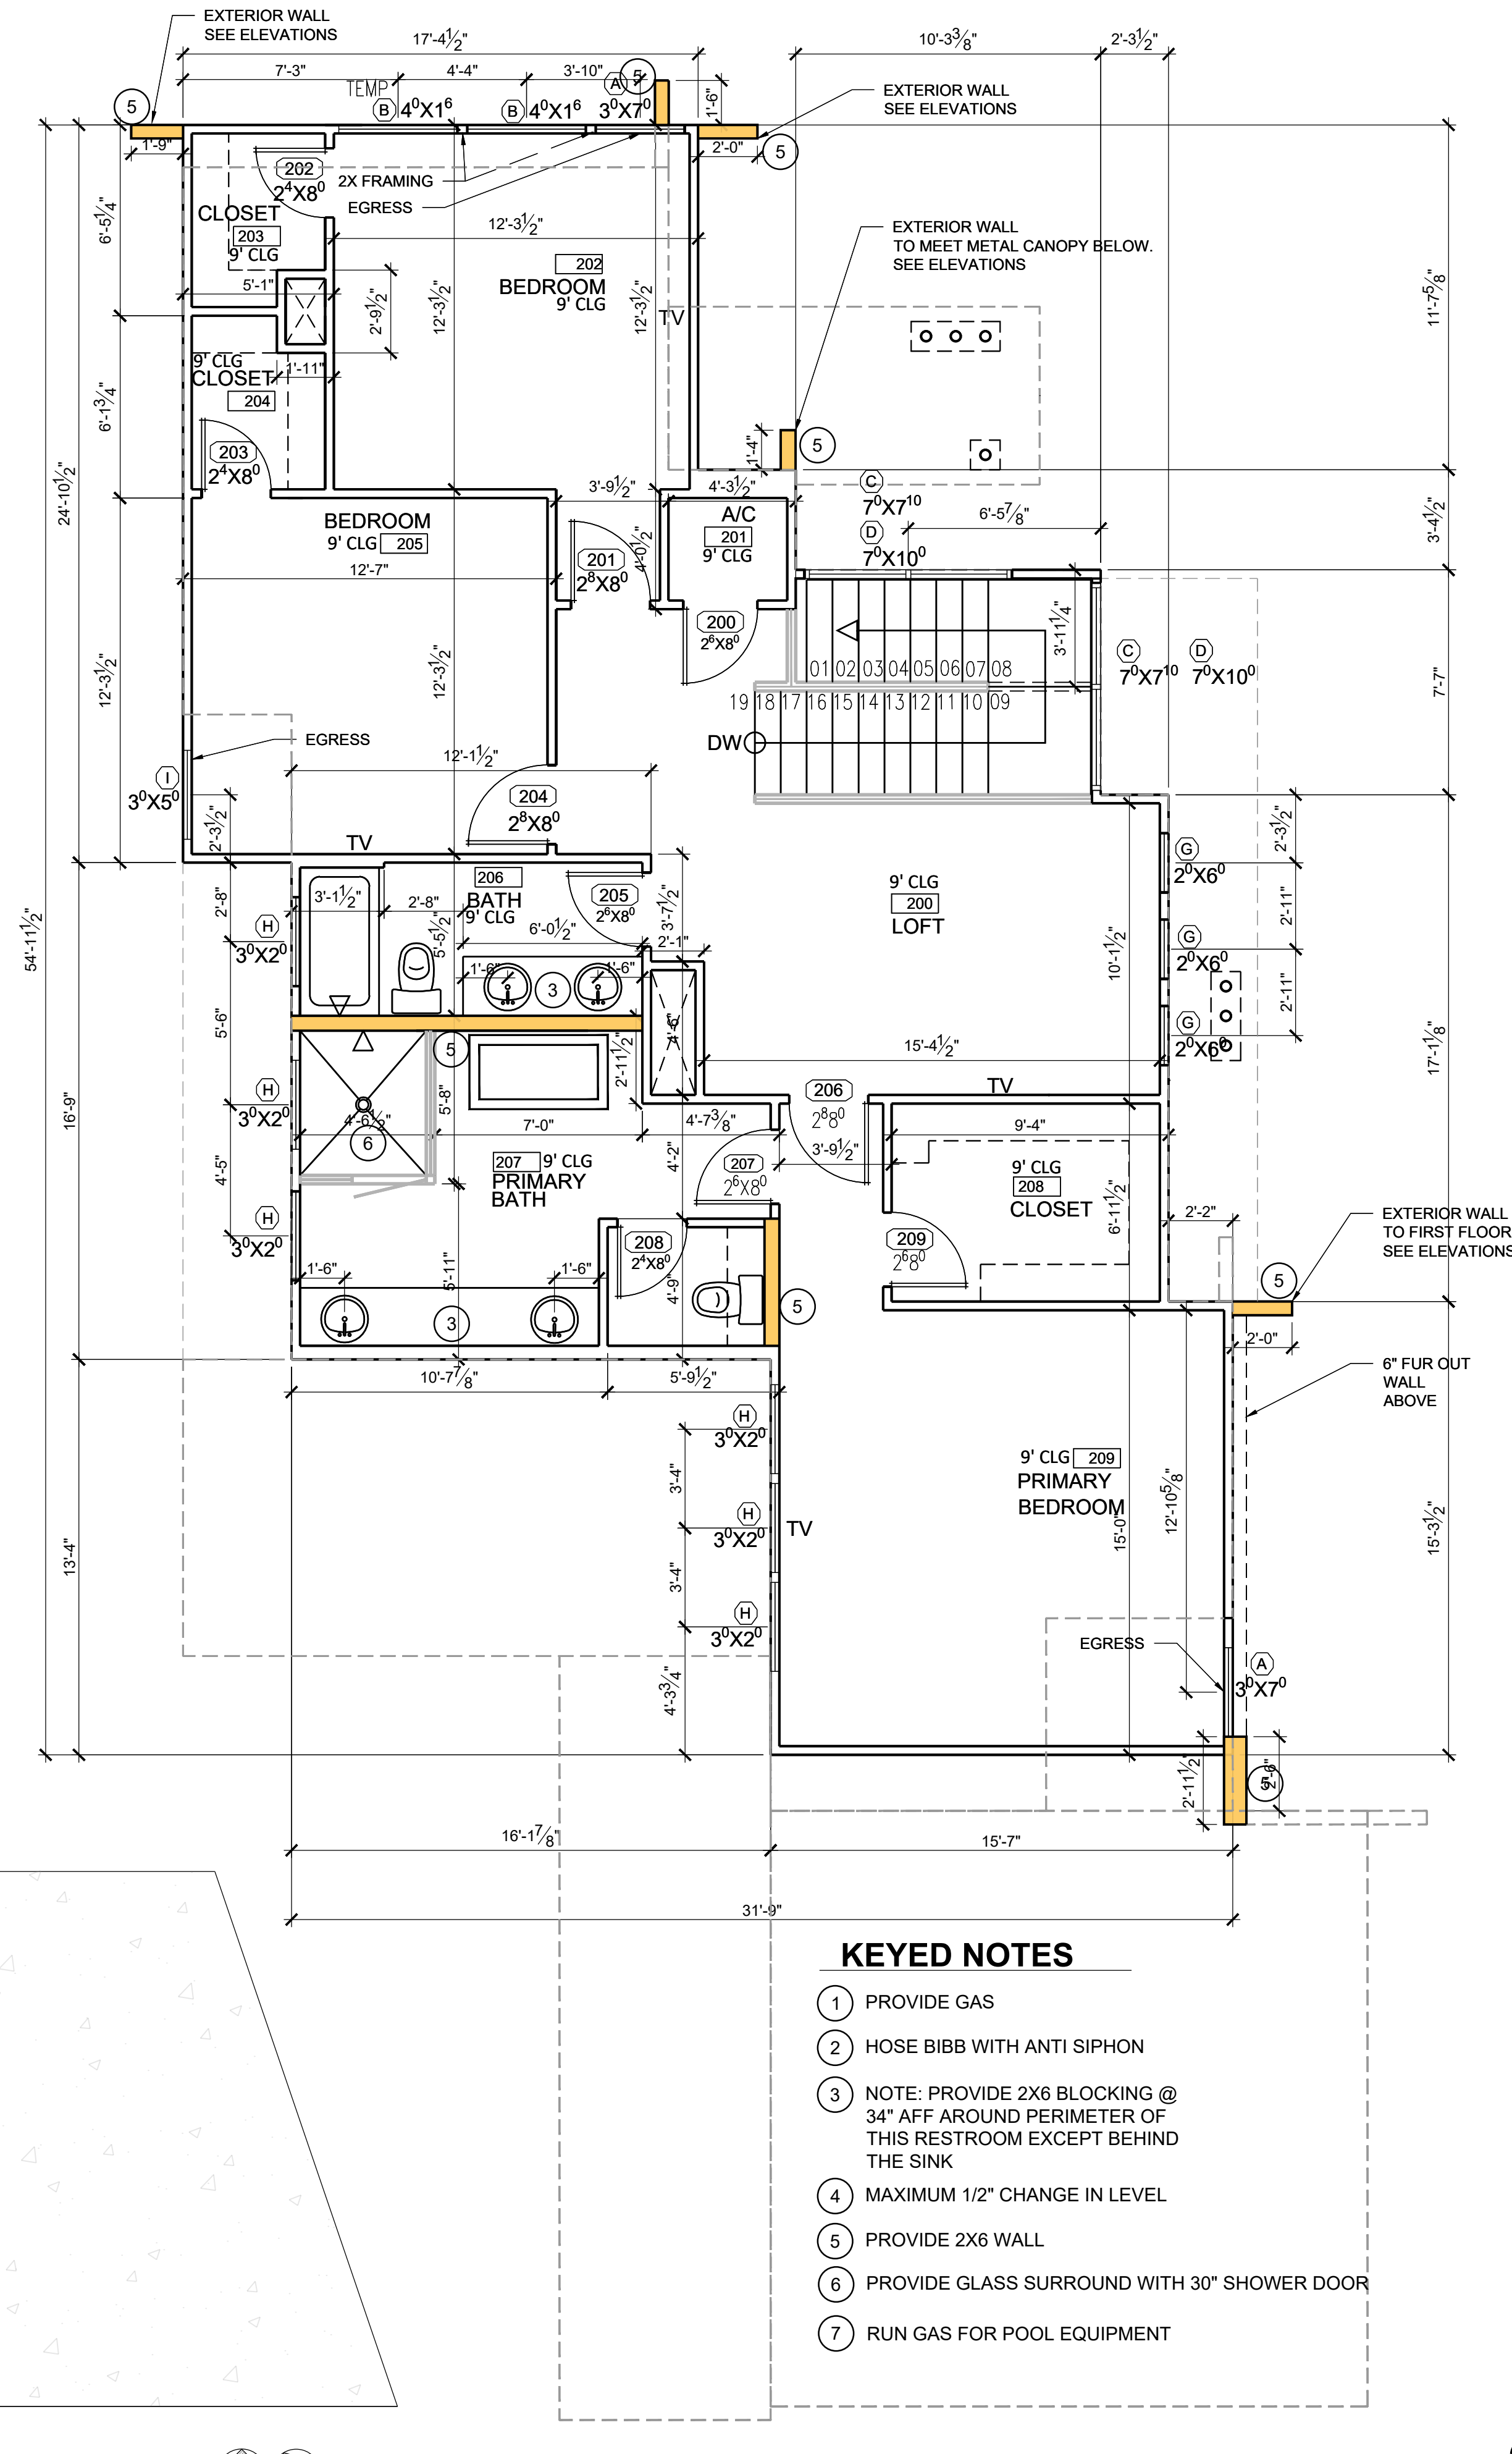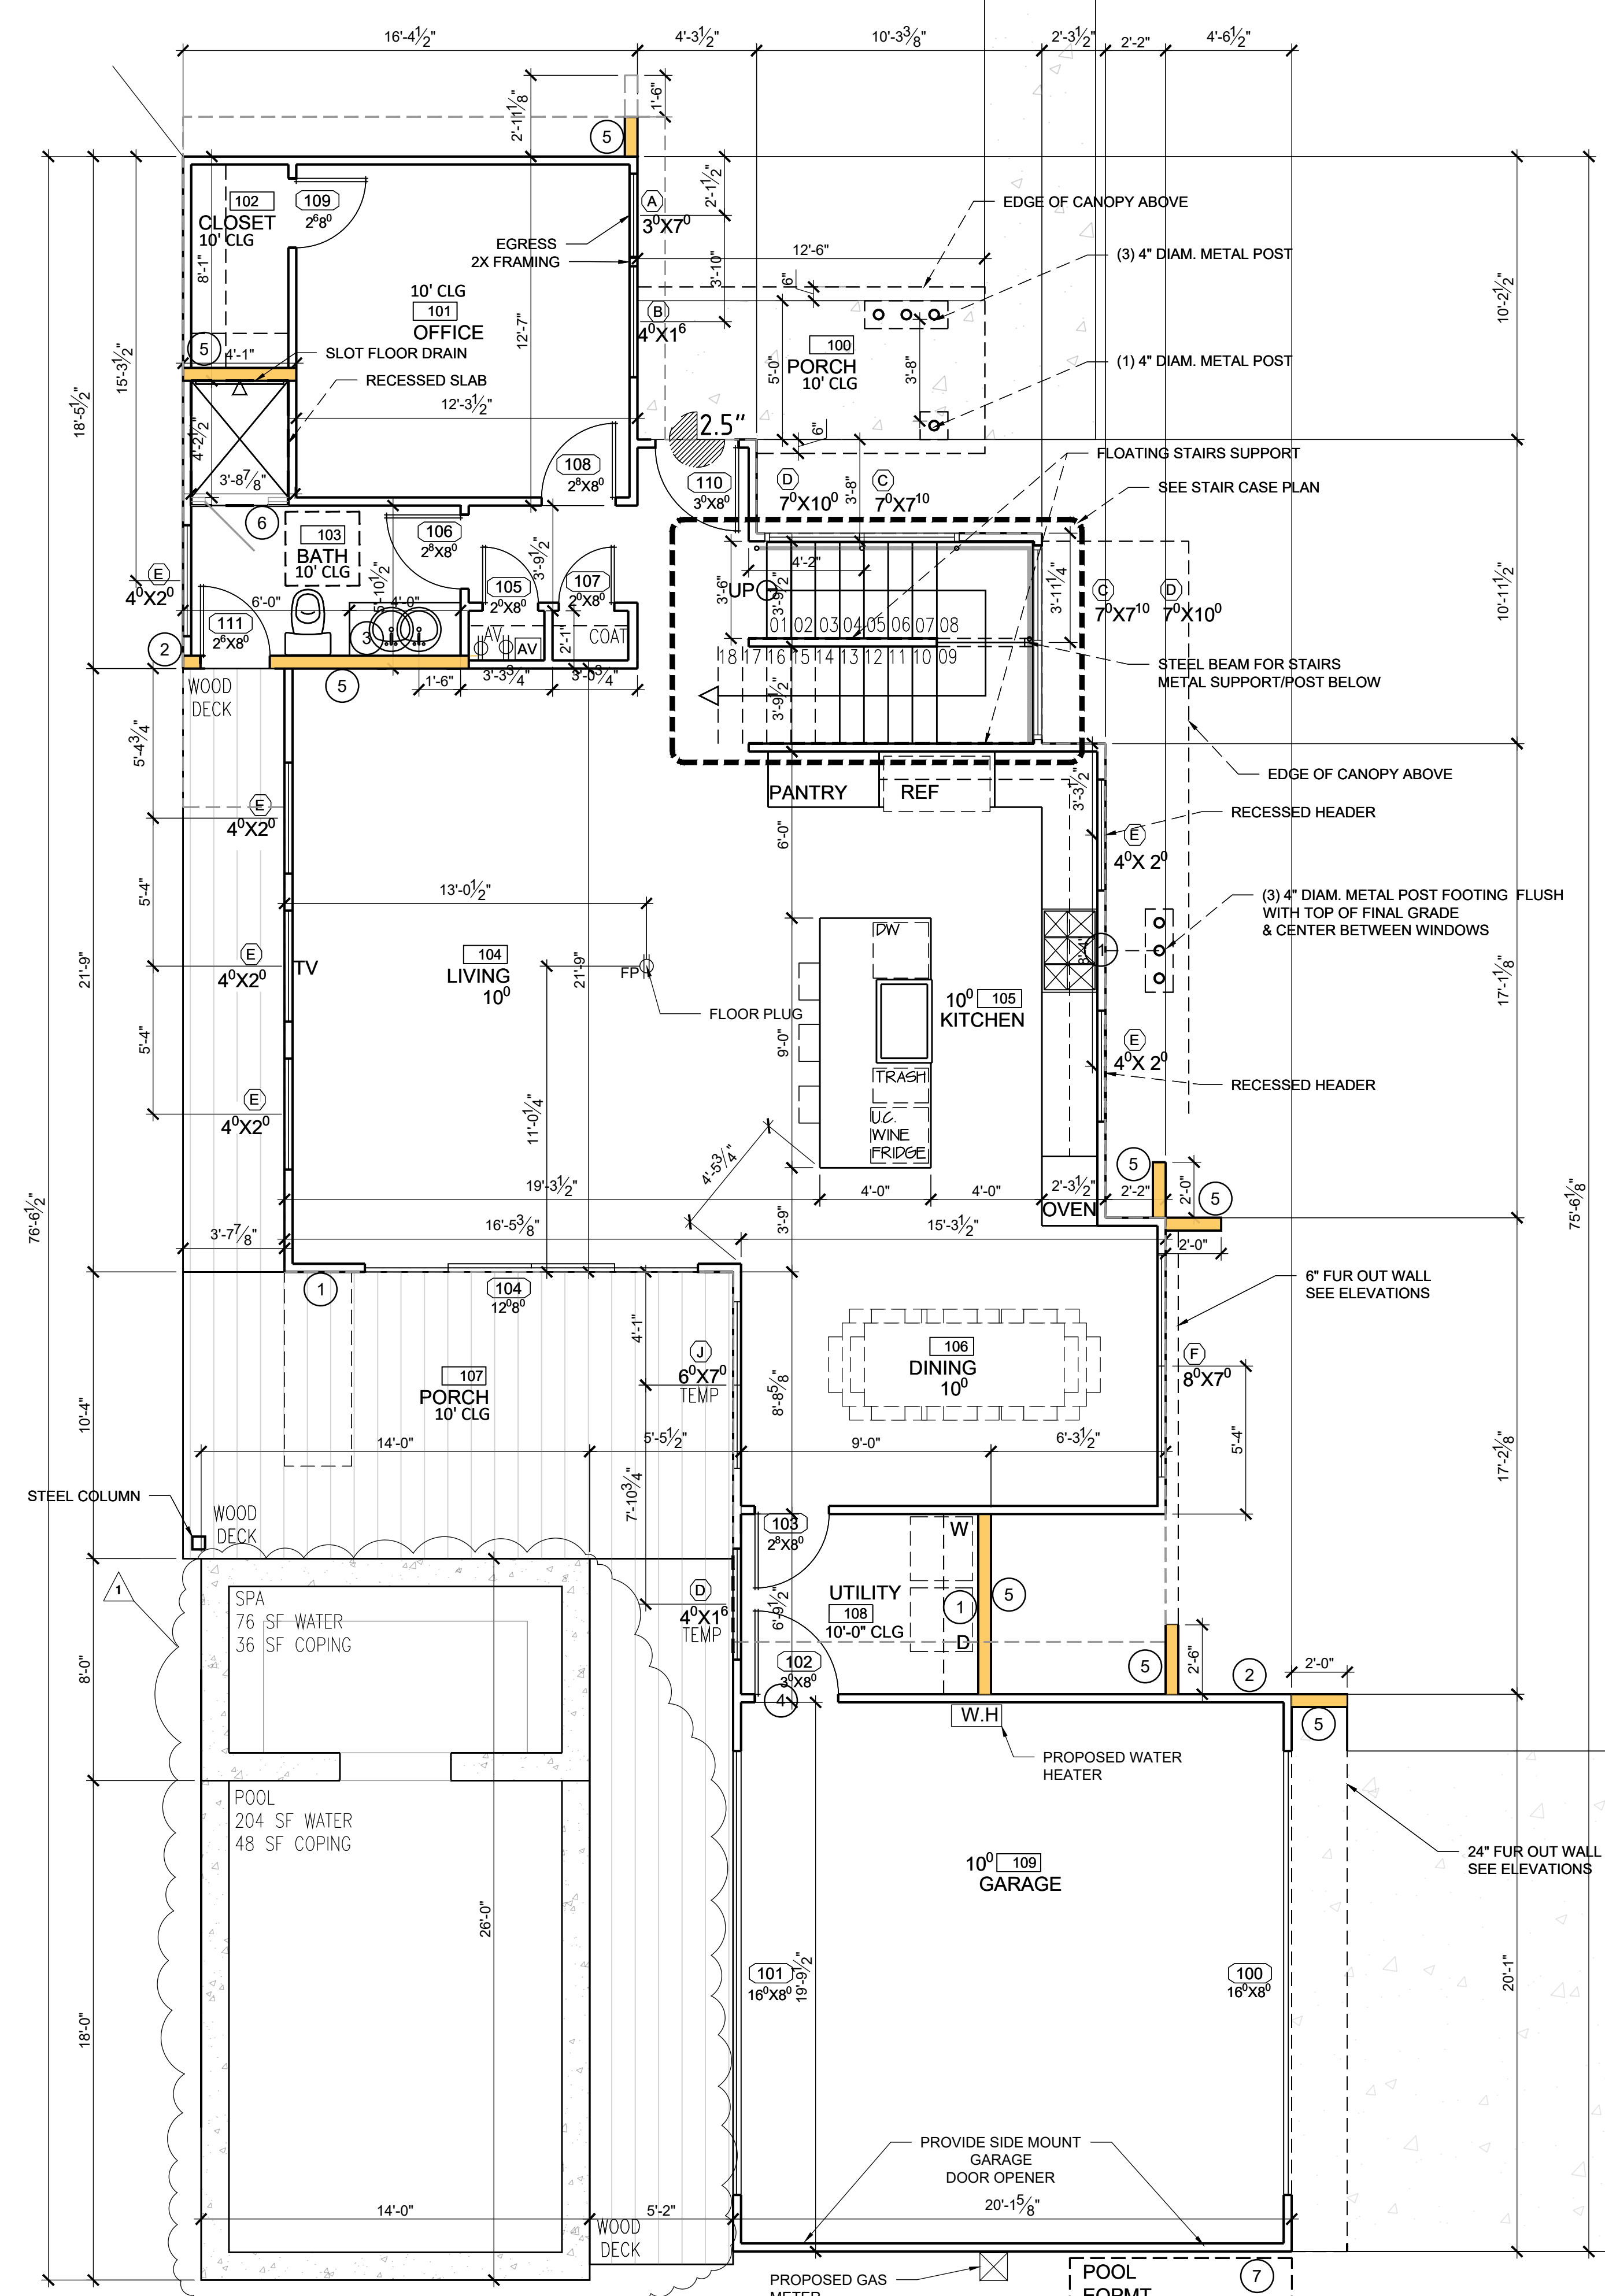

- KEYED NOTES**
- 1 PROVIDE GAS
  - 2 HOSE BIBB WITH ANTI SIPHON
  - 3 NOTE: PROVIDE 2X6 BLOCKING @ 34" AFF AROUND PERIMETER OF THIS RESTROOM EXCEPT BEHIND THE SINK
  - 4 MAXIMUM 1/2" CHANGE IN LEVEL
  - 5 PROVIDE 2X6 WALL
  - 6 PROVIDE GLASS SURROUND WITH 30" SHOWER DOOR
  - 7 RUN GAS FOR POOL EQUIPMENT

