




08/05/2021

date	issues & revisions	dsgr	aprv


description
1ST LEVEL FLOOR PLAN

number
A2.0

Copyright © 2014

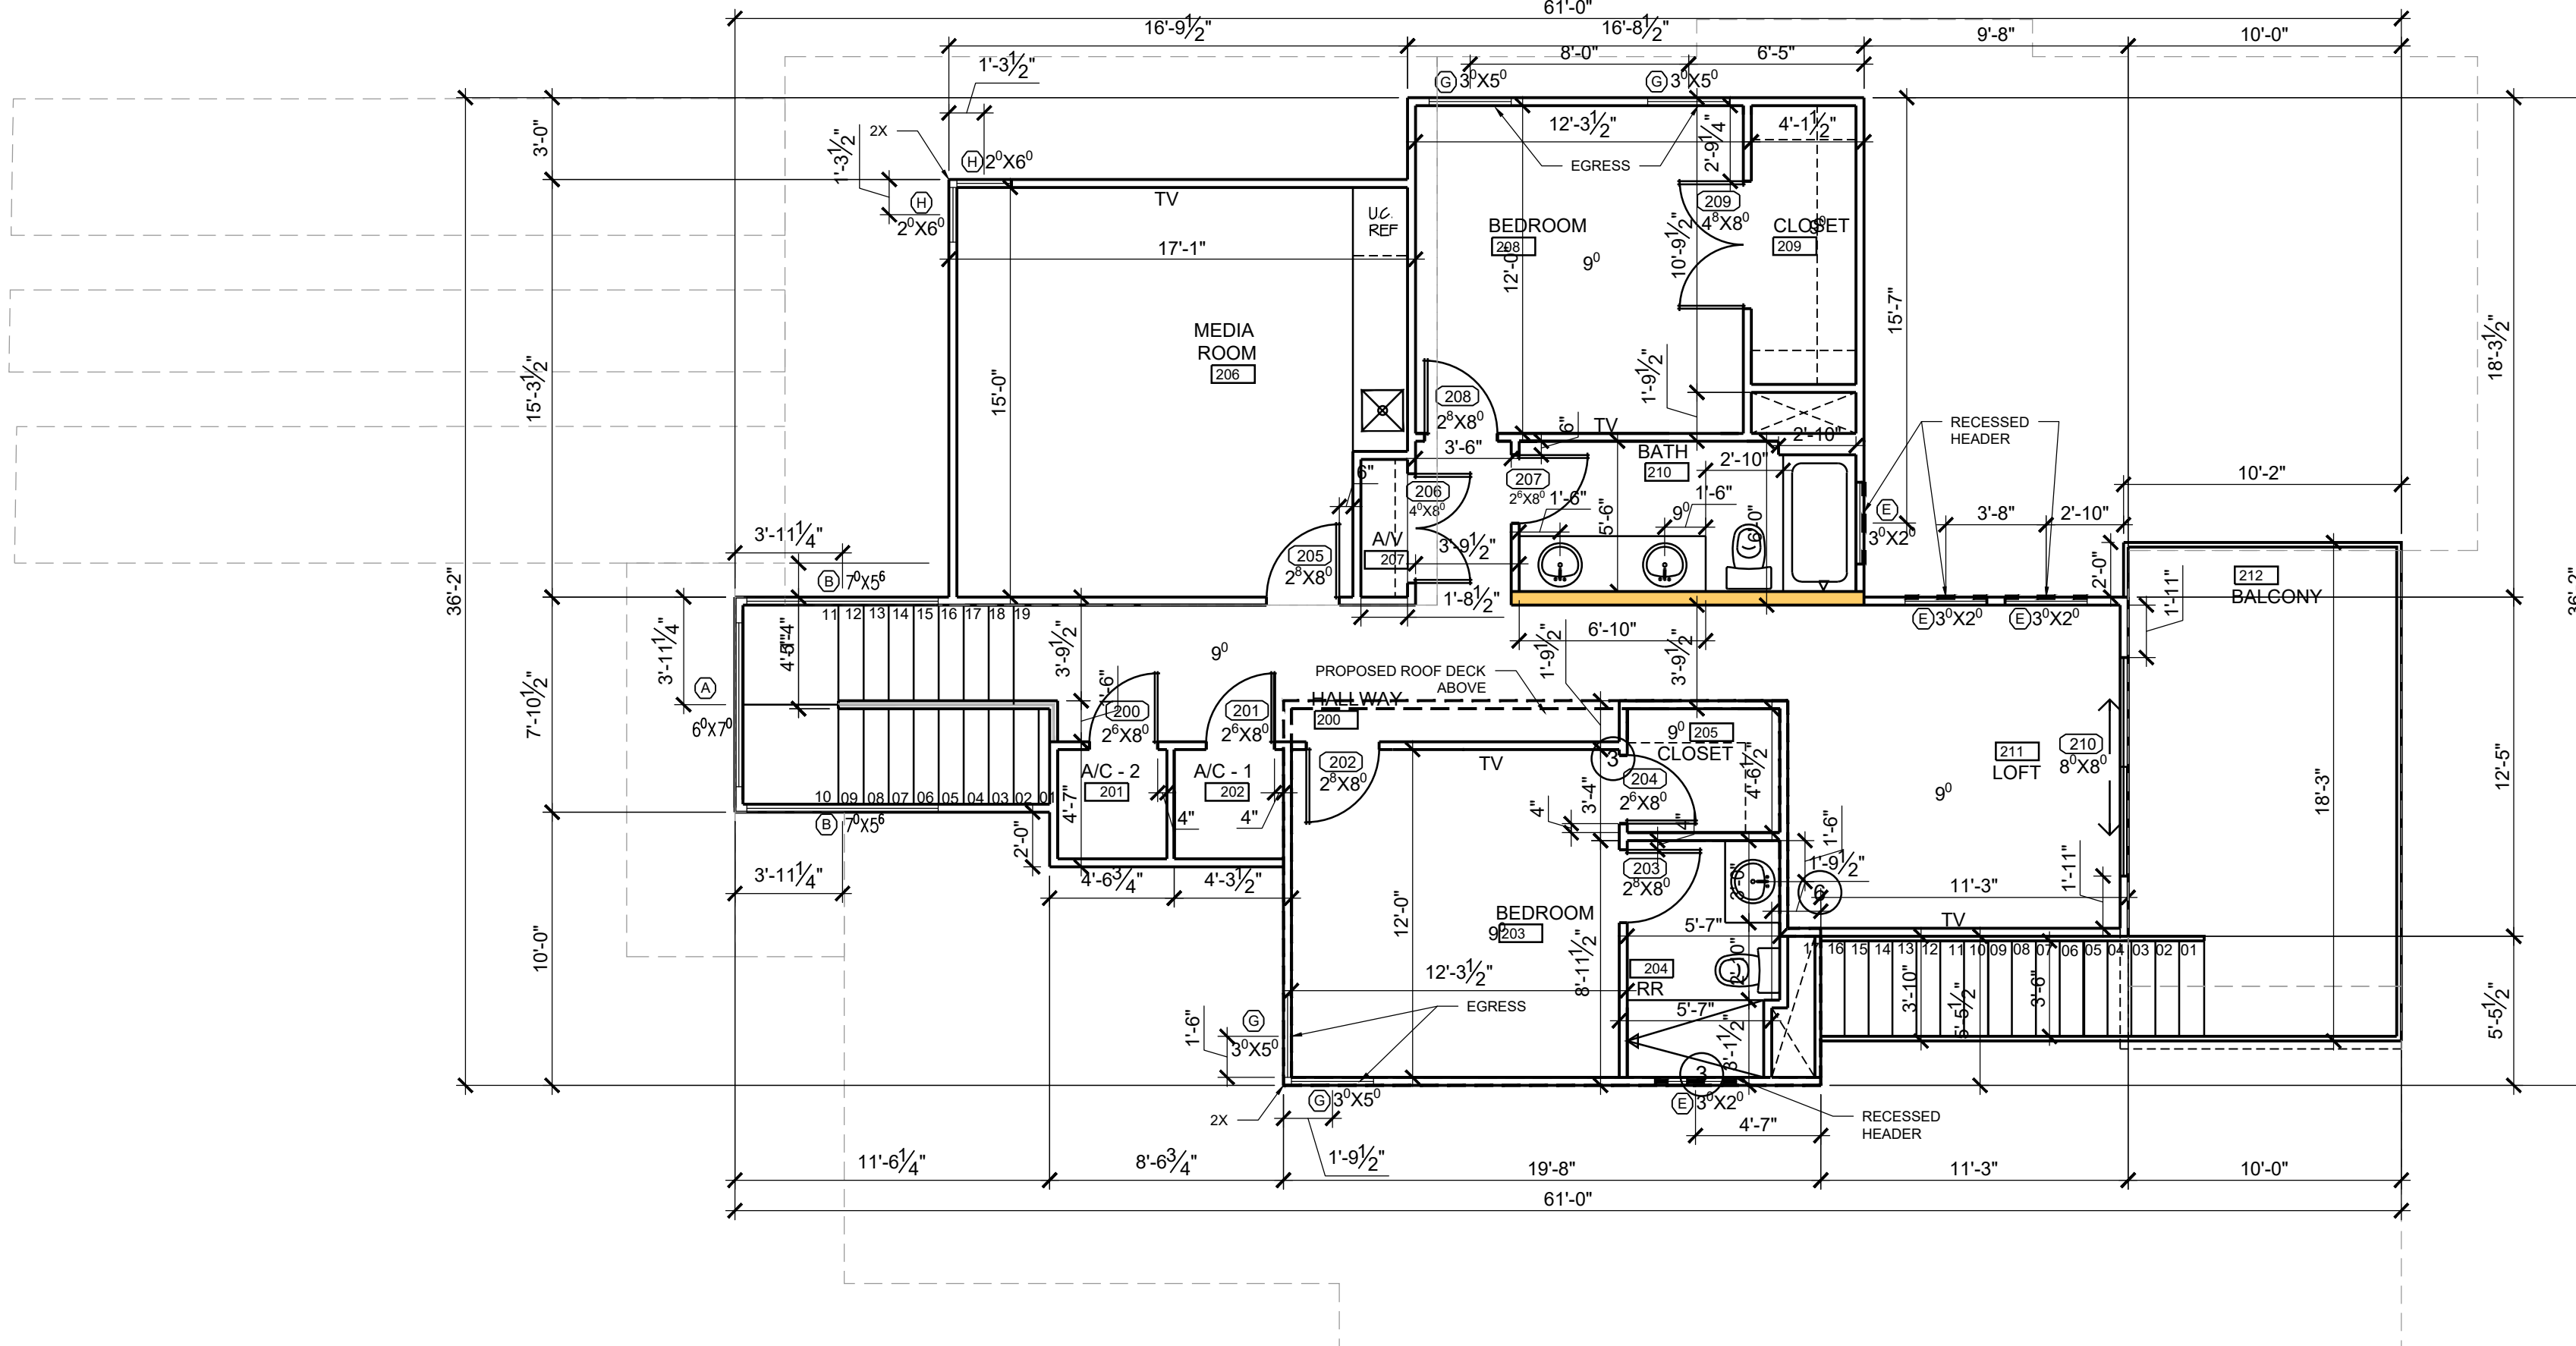

DOOR No	Width	Height	Swing	Notes
100	16/0	8/0	GR	OH GARAGE
101	3/0	8/0	LH	UTILITY
102	2/8	8/0	RH	UTILITY
103	2/4	8/0	RH	STAIR CLOSET
104	2/8	8/0	RH	BATHROOM 102
105	3/0	8/0	LH	ENTRY- CUSTOM
106	5/0	8/0	DBL	OFFICE 103
107	2/4	8/0	RH	CLOSET 104
108	2/0	8/0	RH	COAT CLOSET
109	2/6	8/0	RH	CHEF PANTRY
110	12/0	8/0	SLDR	PORCH 110
111	2/8	8/0	RH	PRIMARY BEDROOM
112	2/6	8/0	RH	PRIMARY CLOSET
113	4/0	8/0	DBL	PRIMARY BATH
114	2/4	8/0	RH	TOILET
115	12/8	8/0	SLDR	PRIMARY BEDROOM
116	2/8	8/0	LH	POOL BATH
200	2/6	8/0	RH	AC CLOSET
201	2/6	8/0	RH	AC CLOSET 2
202	2/8	8/0	RH	BEDROOM 203
203	2/8	8/0	LH	BATHROOM 204
204	2/6	8/0	RH	CLOSET 205
205	2/8	8/0	RH	MEDIA 206
206	4/0	8/0	DBL	AV CLOSET
207	2/6	8/0	LH	BATH 210
208	2/8	8/0	LH	BEDROOM 208
209	4/8	8/0	DBL	CLOSET 209
210	8/0	8/0	SLDR	BALCONY 212

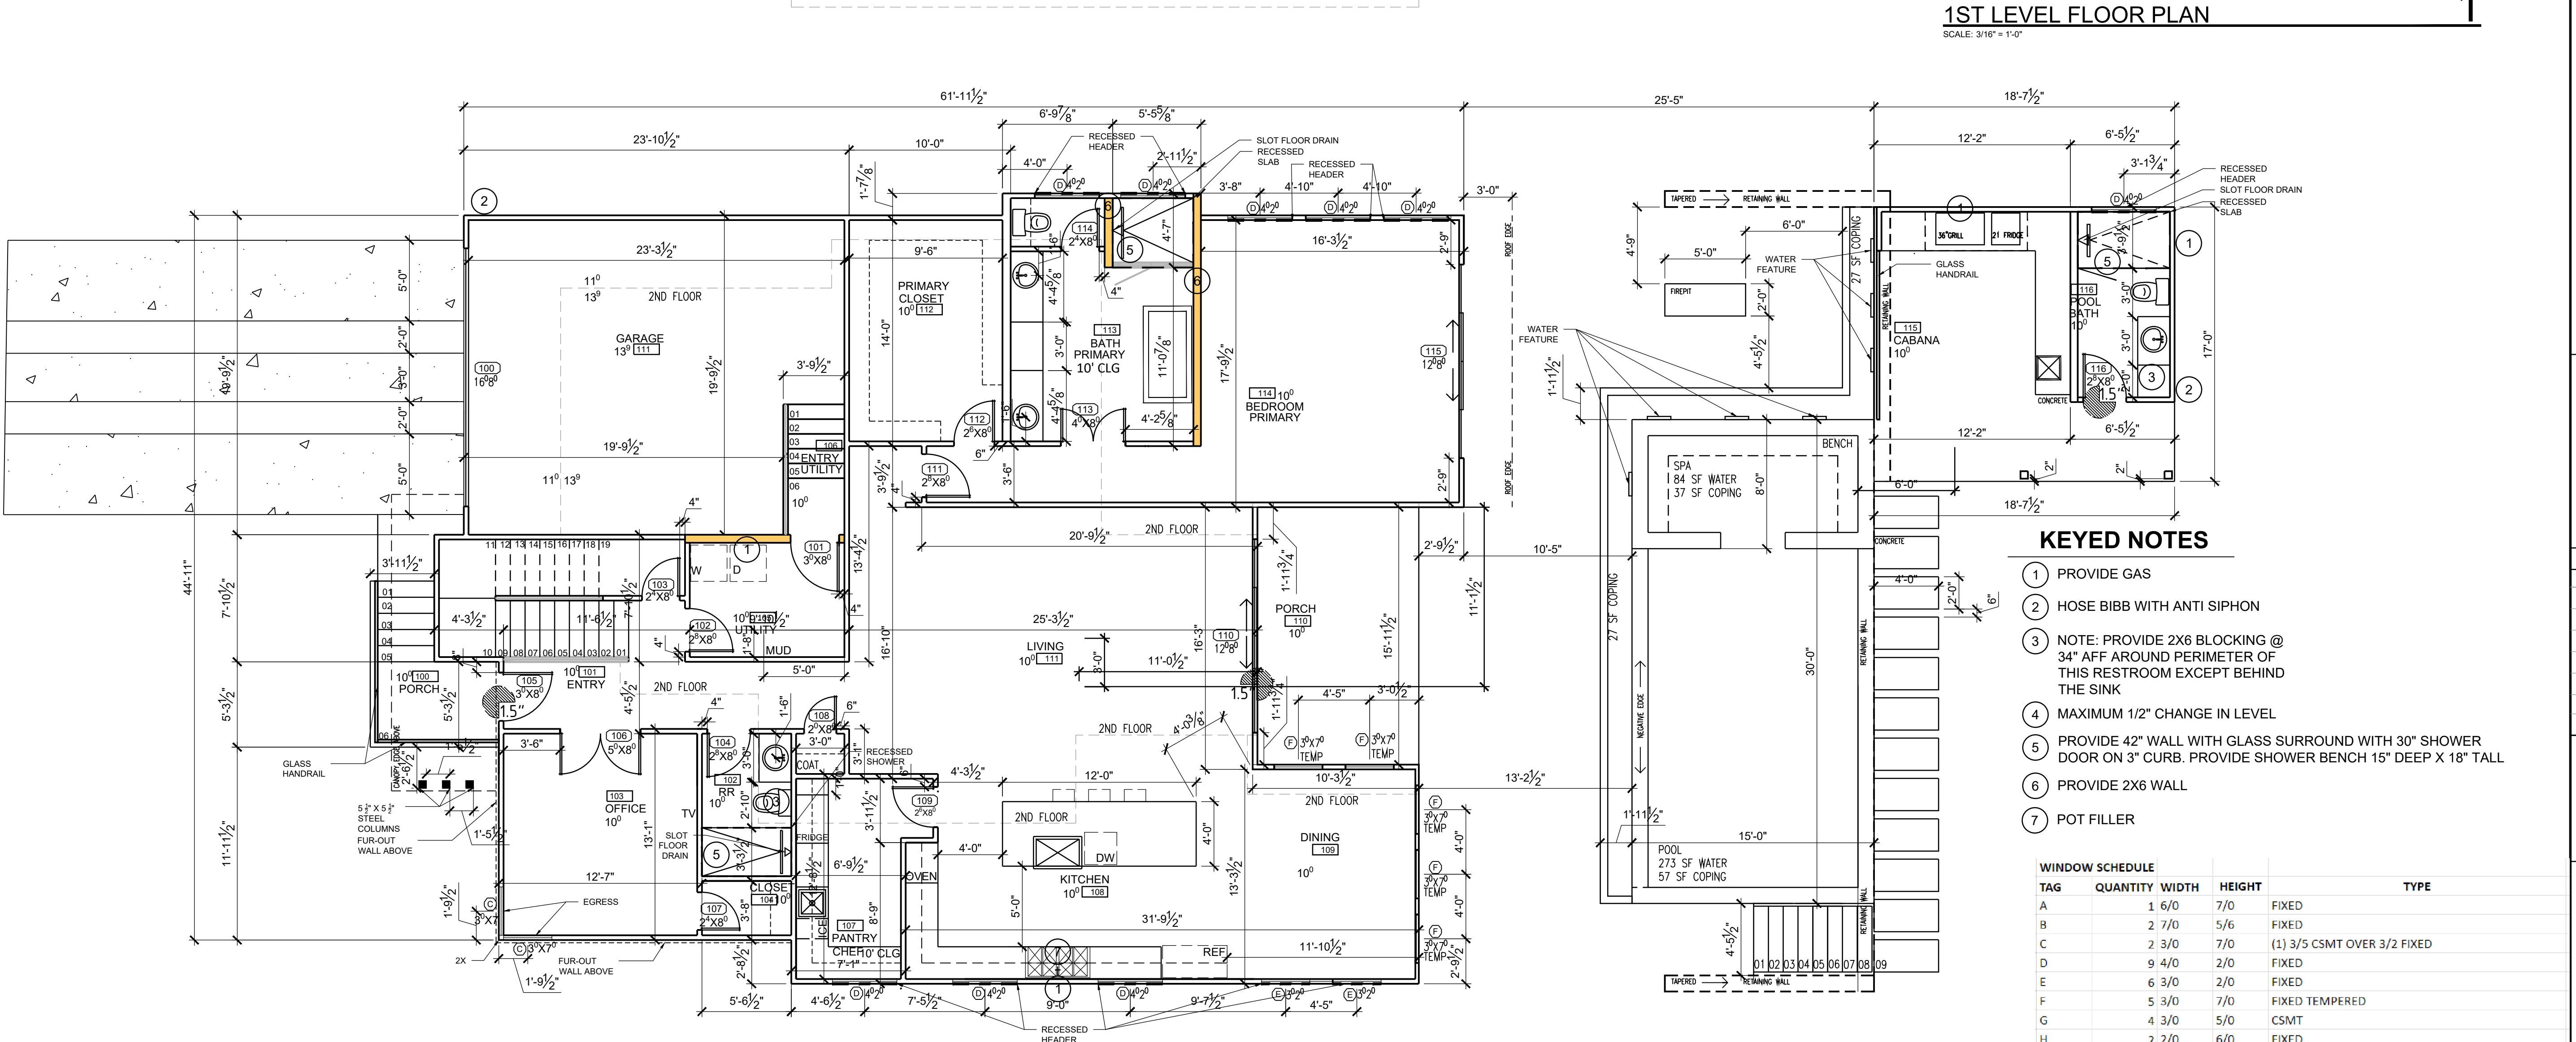

KEYED NOTES

- 1 PROVIDE GAS
- 2 HOSE BIBB WITH ANTI SIPHON
- 3 NOTE: PROVIDE 2X6 BLOCKING @ 34" AFF AROUND PERIMETER OF THIS RESTROOM EXCEPT BEHIND THE SINK
- 4 MAXIMUM 1/2" CHANGE IN LEVEL
- 5 PROVIDE 42" WALL WITH GLASS SURROUND WITH 30" SHOWER DOOR ON 3" CURB. PROVIDE SHOWER BENCH 15" DEEP X 18" TALL
- 6 PROVIDE 2X6 WALL
- 7 POT FILLER

WINDOW SCHEDULE	TAG	QUANTITY	WIDTH	HEIGHT	TYPE
A	1	6/0	7/0	FIXED	
B	2	7/0	5/6	FIXED	
C	2	3/0	7/0	(1) 3/5 CSMT OVER 3/2 FIXED	
D	9	4/0	2/0	FIXED	
E	6	3/0	2/0	FIXED	
F	5	3/0	7/0	FIXED TEMPERED	
G	4	3/0	5/0	CSMT	
H	2	2/0	6/0	FIXED	