




06/14/2021

date issues & revisions dsgrn aprv


description  
**ELEVATIONS**

number  
**A4.1**

Copyright © 2014

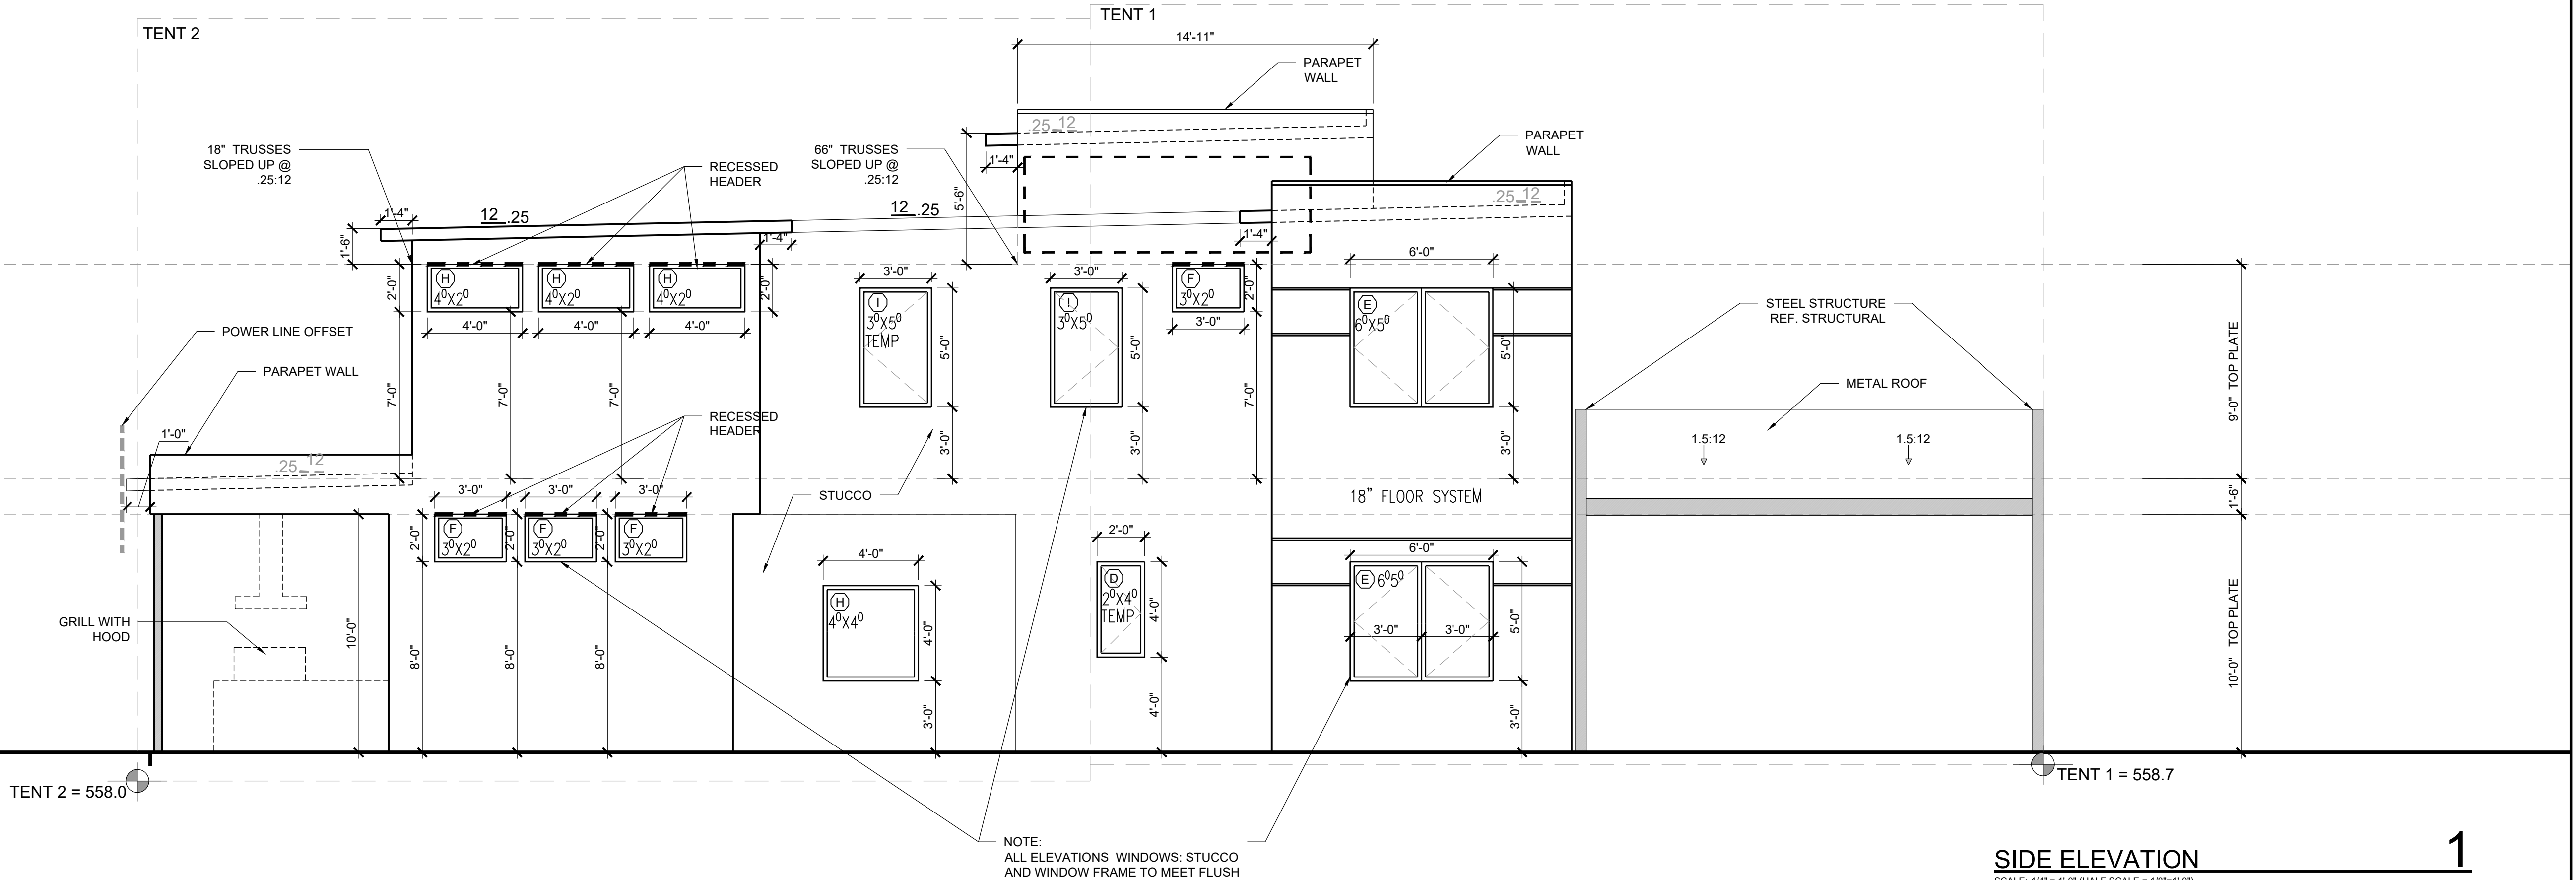

**SIDE ELEVATION 1**  
SCALE: 1/4" = 1'-0" (HALF SCALE = 1/8" = 1'-0")

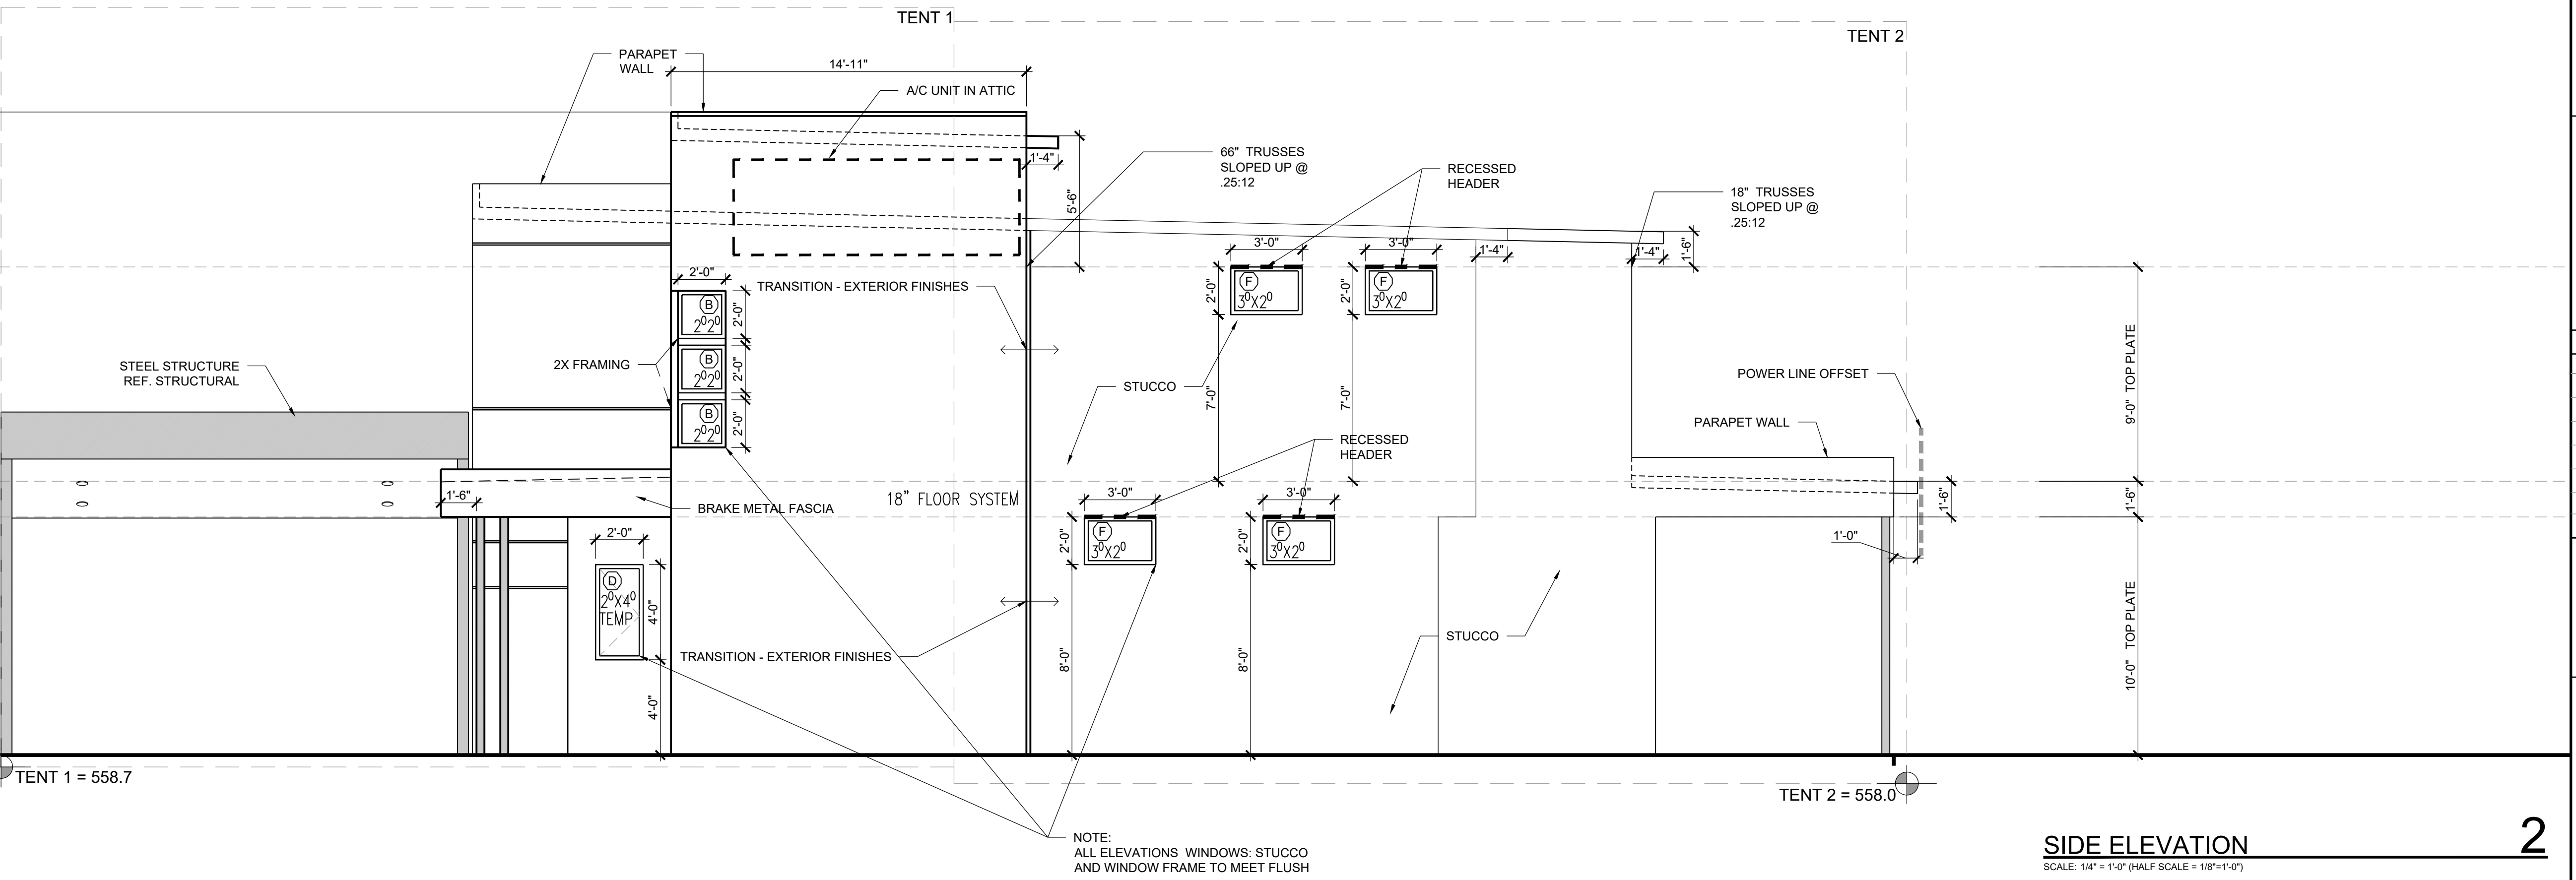

**SIDE ELEVATION 2**  
SCALE: 1/4" = 1'-0" (HALF SCALE = 1/8" = 1'-0")