



06/14/2021

date issues & revisions dsgrn aprv



1ST & 2ND LEVEL
FLOOR PLAN

description

number

A2.0

Copyright © 2014

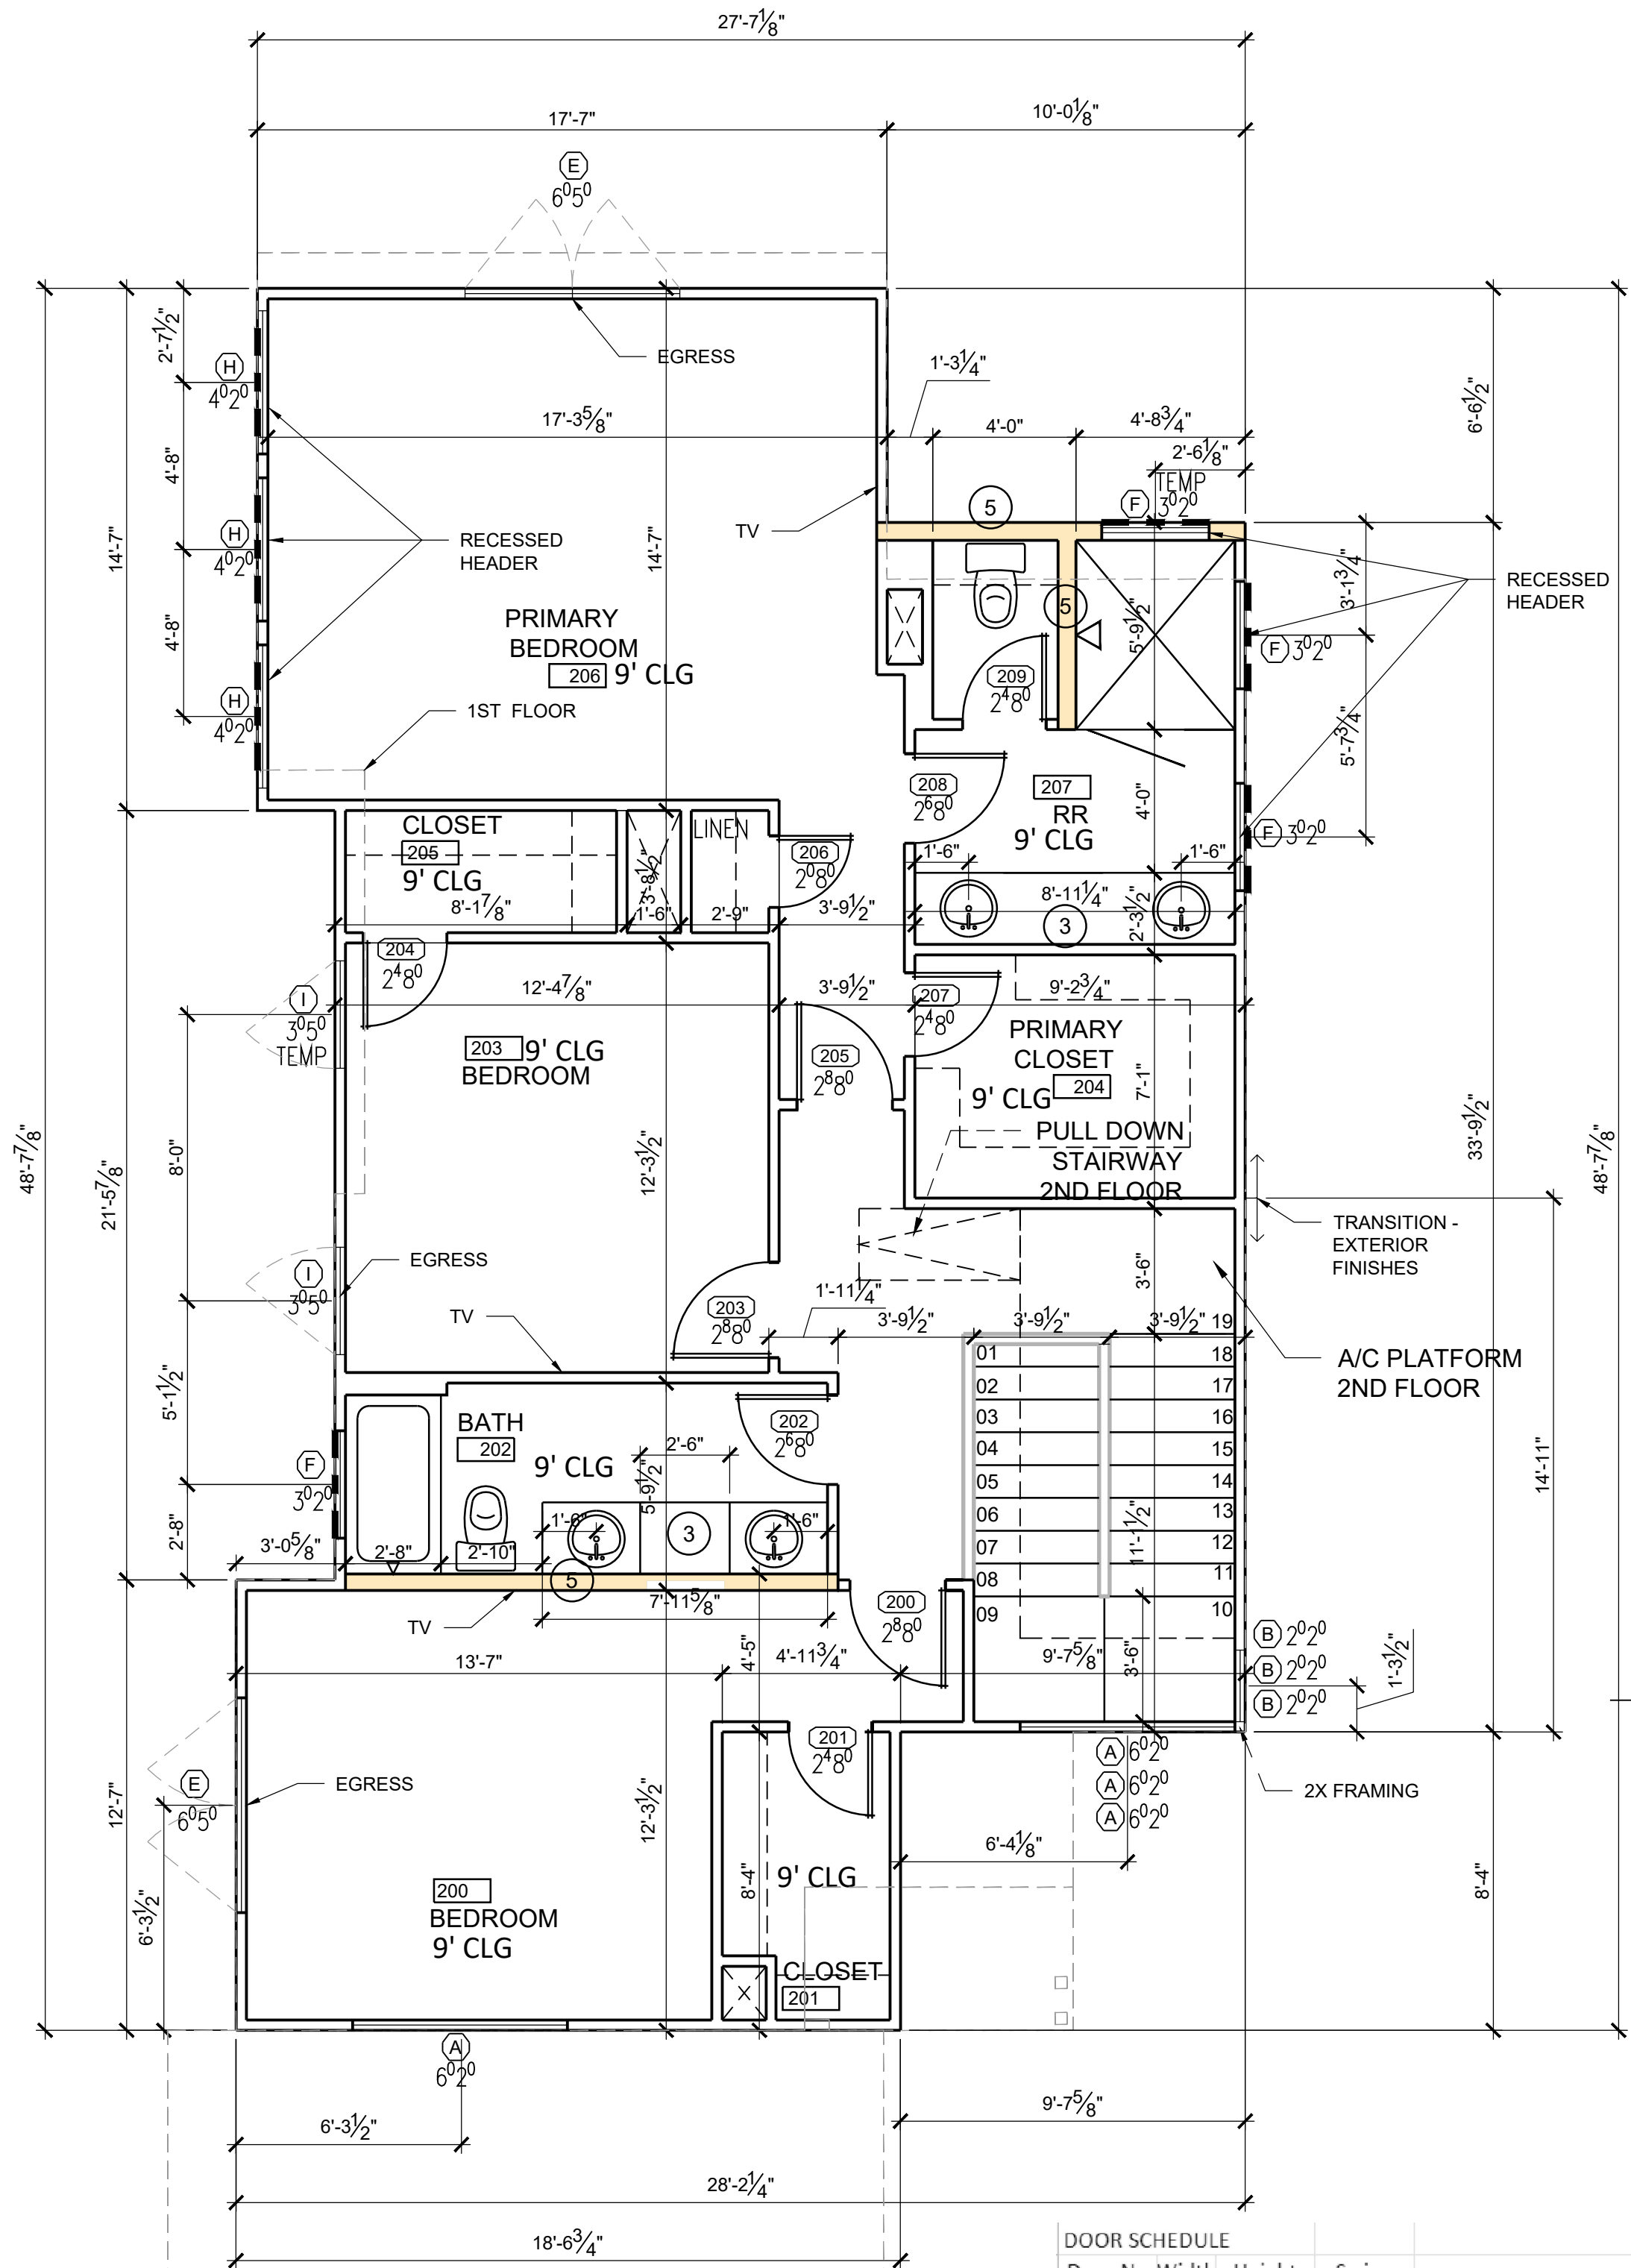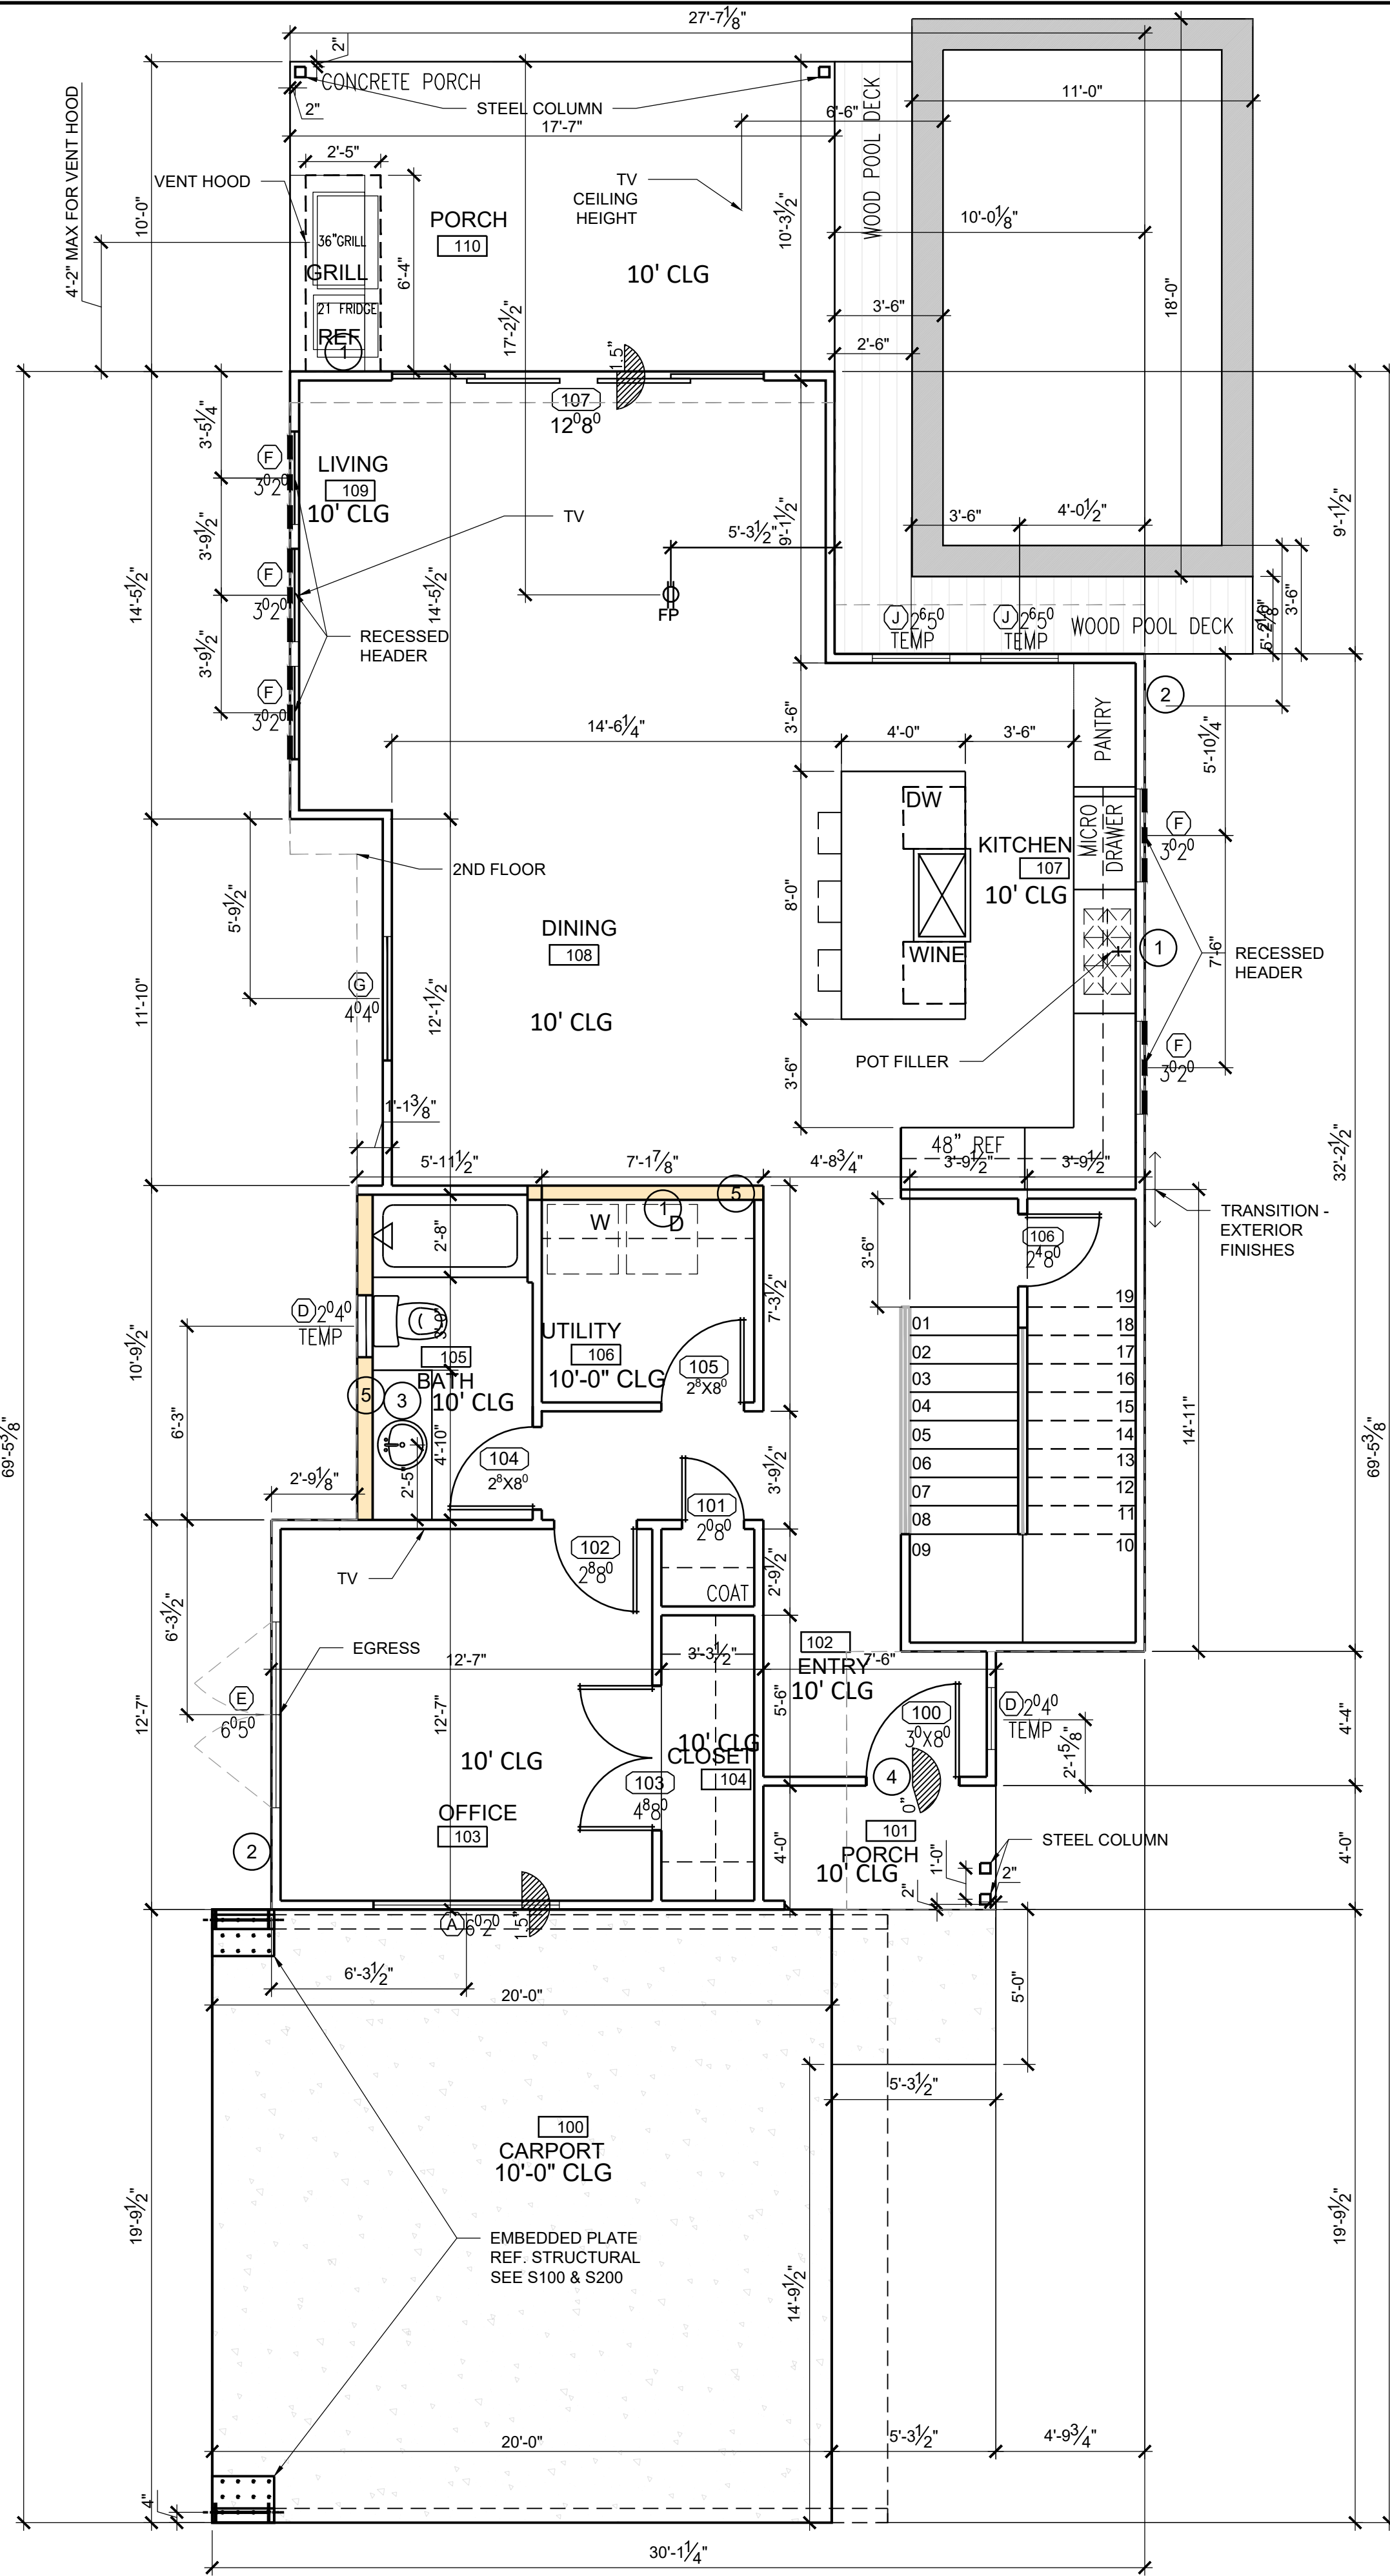

KEYED NOTES

- 1 PROVIDE GAS
- 2 HOSE BIBB WITH ANTI SIPHON
- 3 NOTE: PROVIDE 2X6 BLOCKING @ 34" AFF AROUND PERIMETER OF THIS RESTROOM EXCEPT BEHIND THE SINK
- 4 MAXIMUM 1/2" CHANGE IN LEVEL
- 5 2X6 WALL

Door No	Width	Height	Swing	Notes
100	3/0	8/0	RH	CUSTOM ENTRY
101	2/0	8/0	LH	COAT
102	2/8	8/0	LH	OFFICE 103
103	4/8	8/0	DBL	CLOSET 104
104	2/8	8/0	LH	BATH 105
105	2/8	8/0	RH	UTILITY 106
106	2/4	8/0	LH	STAIRS CLOSET
107	12/0	8/0	SLDR	PORCH 110
200	2/8	8/0	LH	BEDROOM 200
201	2/4	8/0	LH	CLOSET 201
202	2/6	8/0	RH	BATH 202
203	2/8	8/0	LH	BEDROOM 203
204	2/4	8/0	RH	CLOSET 205
205	2/8	8/0	LH	PRIMARY BEDROOM
206	2/0	8/0	LH	LINEN
207	2/4	8/0	LH	MASTER CLOSET 204
208	2/6	8/0	LH	PRIMARY BATH
209	2/4	8/0	RH	TOILET

TAG	QTY	WIDTH	HEIGHT	TYPE
A	5	6/0	2/0	FIXED
B	3	2/0	2/0	FIXED
C				NOT IN USE
D	2	2/0	4/0	FIXED + TEMP
E	3	6/0	5/0	(2) 3/0X5/0 CSMT+MULLED.
F	9	3/0	2/0	FIXED (1 TEMP)
G	1	4/0	4/0	FIXED
H	1	4/0	2/0	FIXED
I	2	3/0	5/0	CSMT (1 TEMP)
J	2	2/6	5/0	FIXED TEMP