



09/13/2021

date	issues & revisions	dsgr	aprv

description  
**FLOOR PLANS**

number  
**A2.0**


Copyright © 2014

Door No	Width	Height	Swing	Notes
100	16/0	8/0	GR	OH GARAGE
101	3/0	8/0	LH	UTILITY VISIBILITY
102	2/8	8/0	RH	UTILITY
103	2/0	8/0	LH	COAT
104	3/0	8/0	LH	CUSTOM ENTRY
105	2/8	8/0	LH	OFFICE 103
106	2/6	8/0	LH	CLOSET 104
107	2/8	8/0	LH	BATH 105
108	2/8	8/0	LH	BATH 105
109	2/0	8/0	LH	PANTRY
110	12/0	9/0	SLDR	PORCH 110
200	2/8	8/0	RH	BATH 200
201	2/8	8/0	RH	BEDROOM 201
202	2/6	8/0	RH	CLOSET 202
203	2/8	8/0	RH	BEDROOM 203
204	4/8	8/0	DBL	CLOSET 204
205	2/8	8/0	RH	PRIMARY 206
206	2/6	8/0	LH	CLOSET PRIMARY
207	2/6	8/0	LH	BATHROOM PRIMARY
208	2/4	8/0	RH	TOILET


Window Schedule	Tag	Quantit	Width	Height	Type
A	1	6/0	19/0	STOREFRONT	
B	1	2/0	4/0	FIXED TEMP	
C	4	3/0	2/0	FIXED (1) TEMP	
D	1	6/0	5/0	(2) 3/0X5/0 CSMT + MULLED	
E	1	6/0	2/0	FIXED	
F	5	3/0	7/0	FIXED ALL TEMP	
G	6	3/0	5/0	CSMT	
H	9	4/0	2/0	FIXED	

**KEYED NOTES**

- 1 PROVIDE GAS
- 2 HOSE BIBB WITH ANTI SIPHON
- 3 NOTE: PROVIDE 2X6 BLOCKING @ 34" AFF AROUND PERIMETER OF THIS RESTROOM EXCEPT BEHIND THE SINK
- 4 MAXIMUM 1/2" CHANGE IN LEVEL
- 5 GLASS SURROUND WITH 27" SHOWER DOOR.
- 6 2X6 WALL

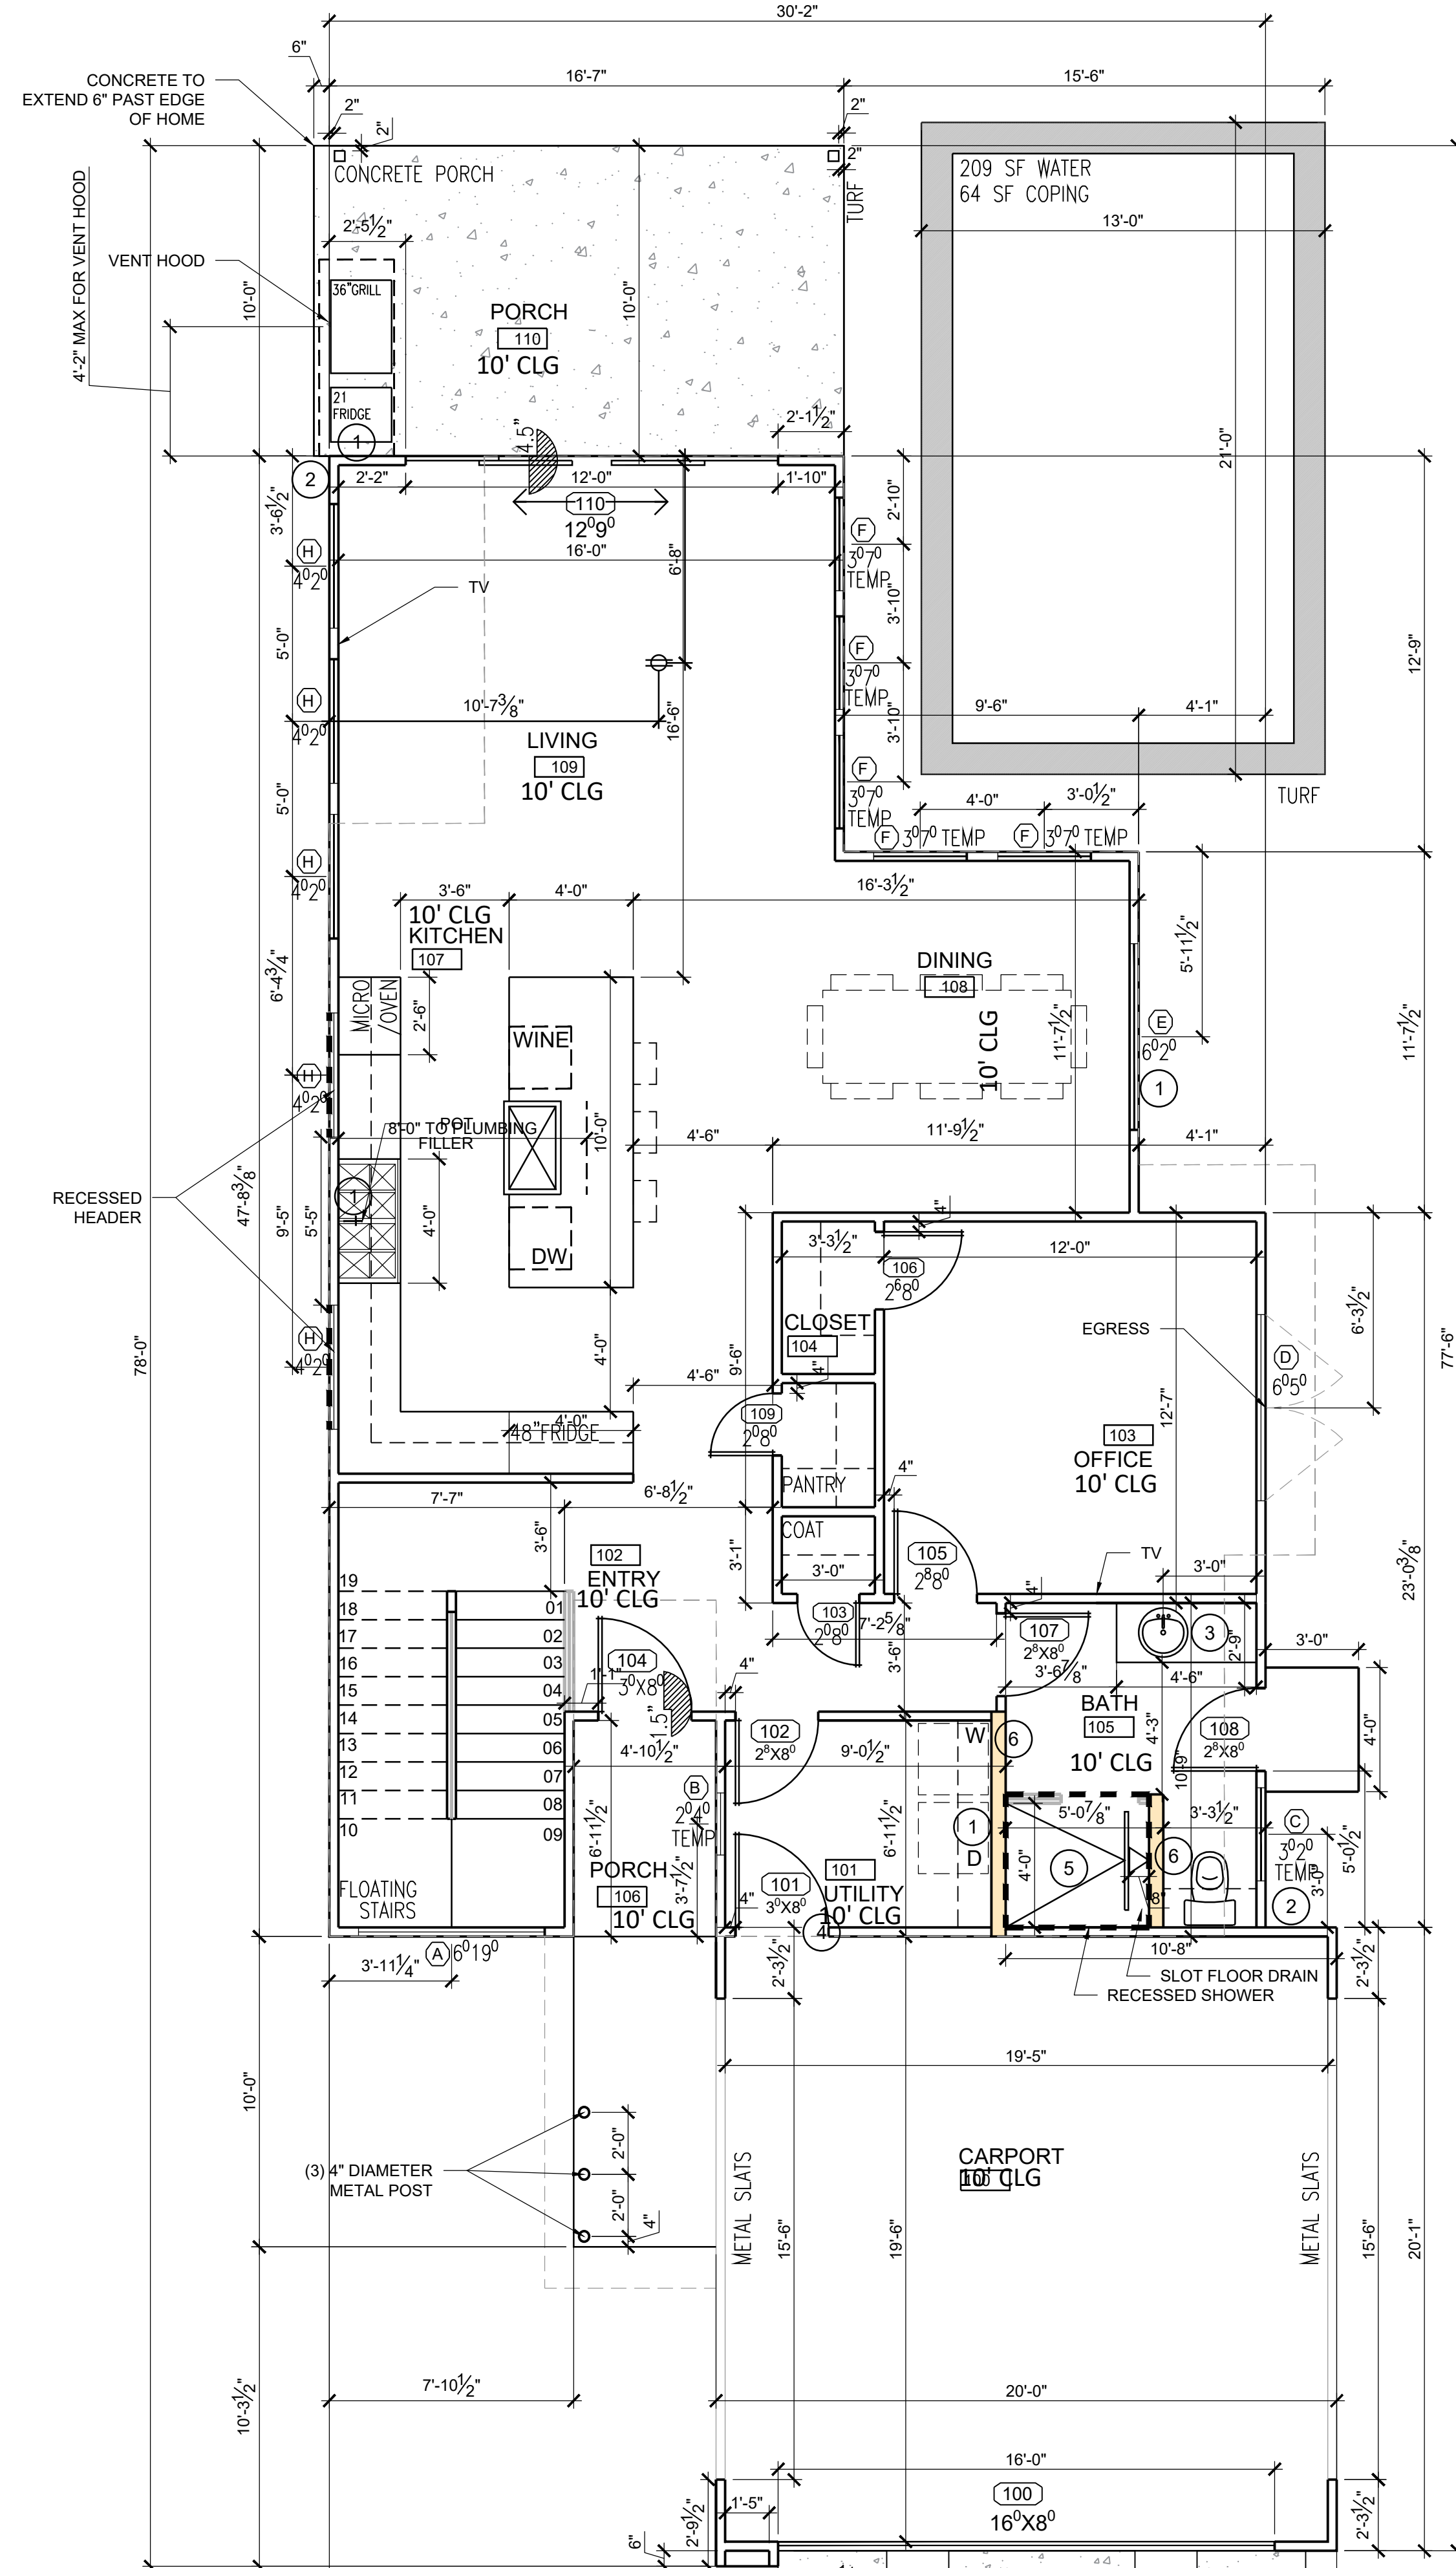

**1**

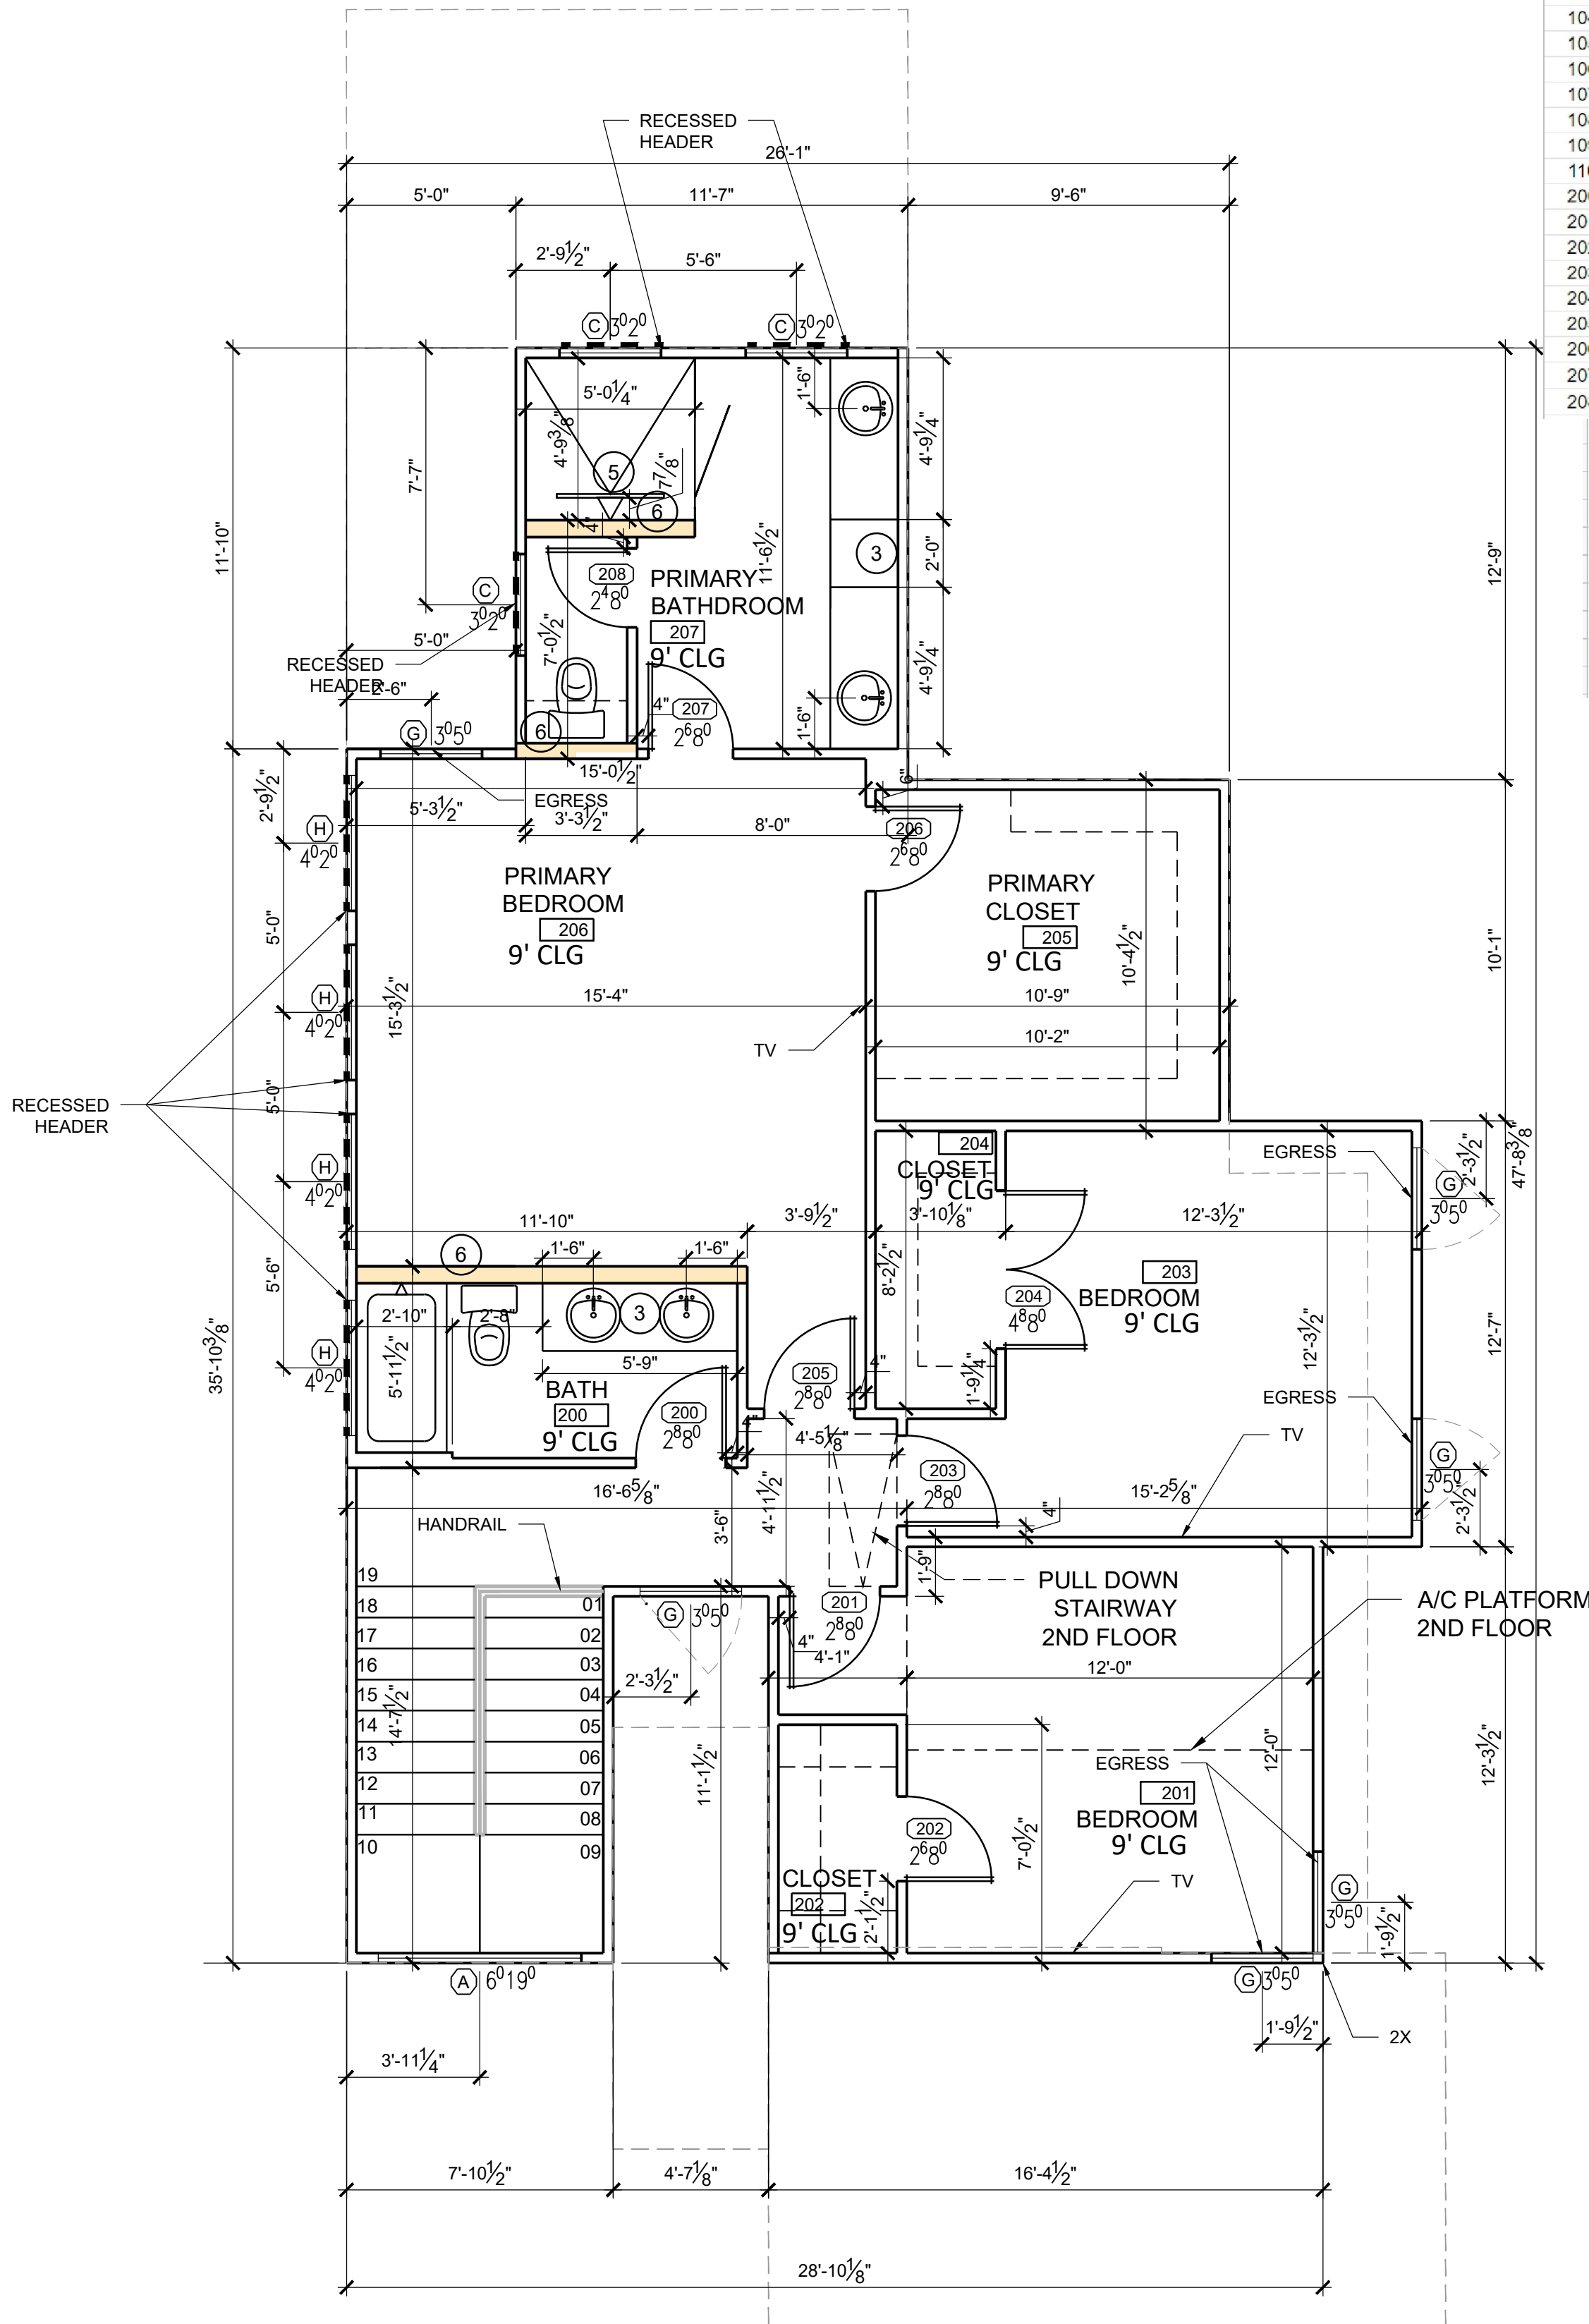

**2**