




03/03/2021

date issues & revisions dsgr aprv

description
ELEVATIONS


number
A4.1

DATE: March 5, 2021 11:10 AM PLOTTED BY: MANUEL (PARADISA HOMES) PARADISA HOMES TEAM FOLDER: 2 PLANS IN DESIGN: 8313 BOWLING GREEN DR.DWG
CUBERS\MANUELD\PROJ

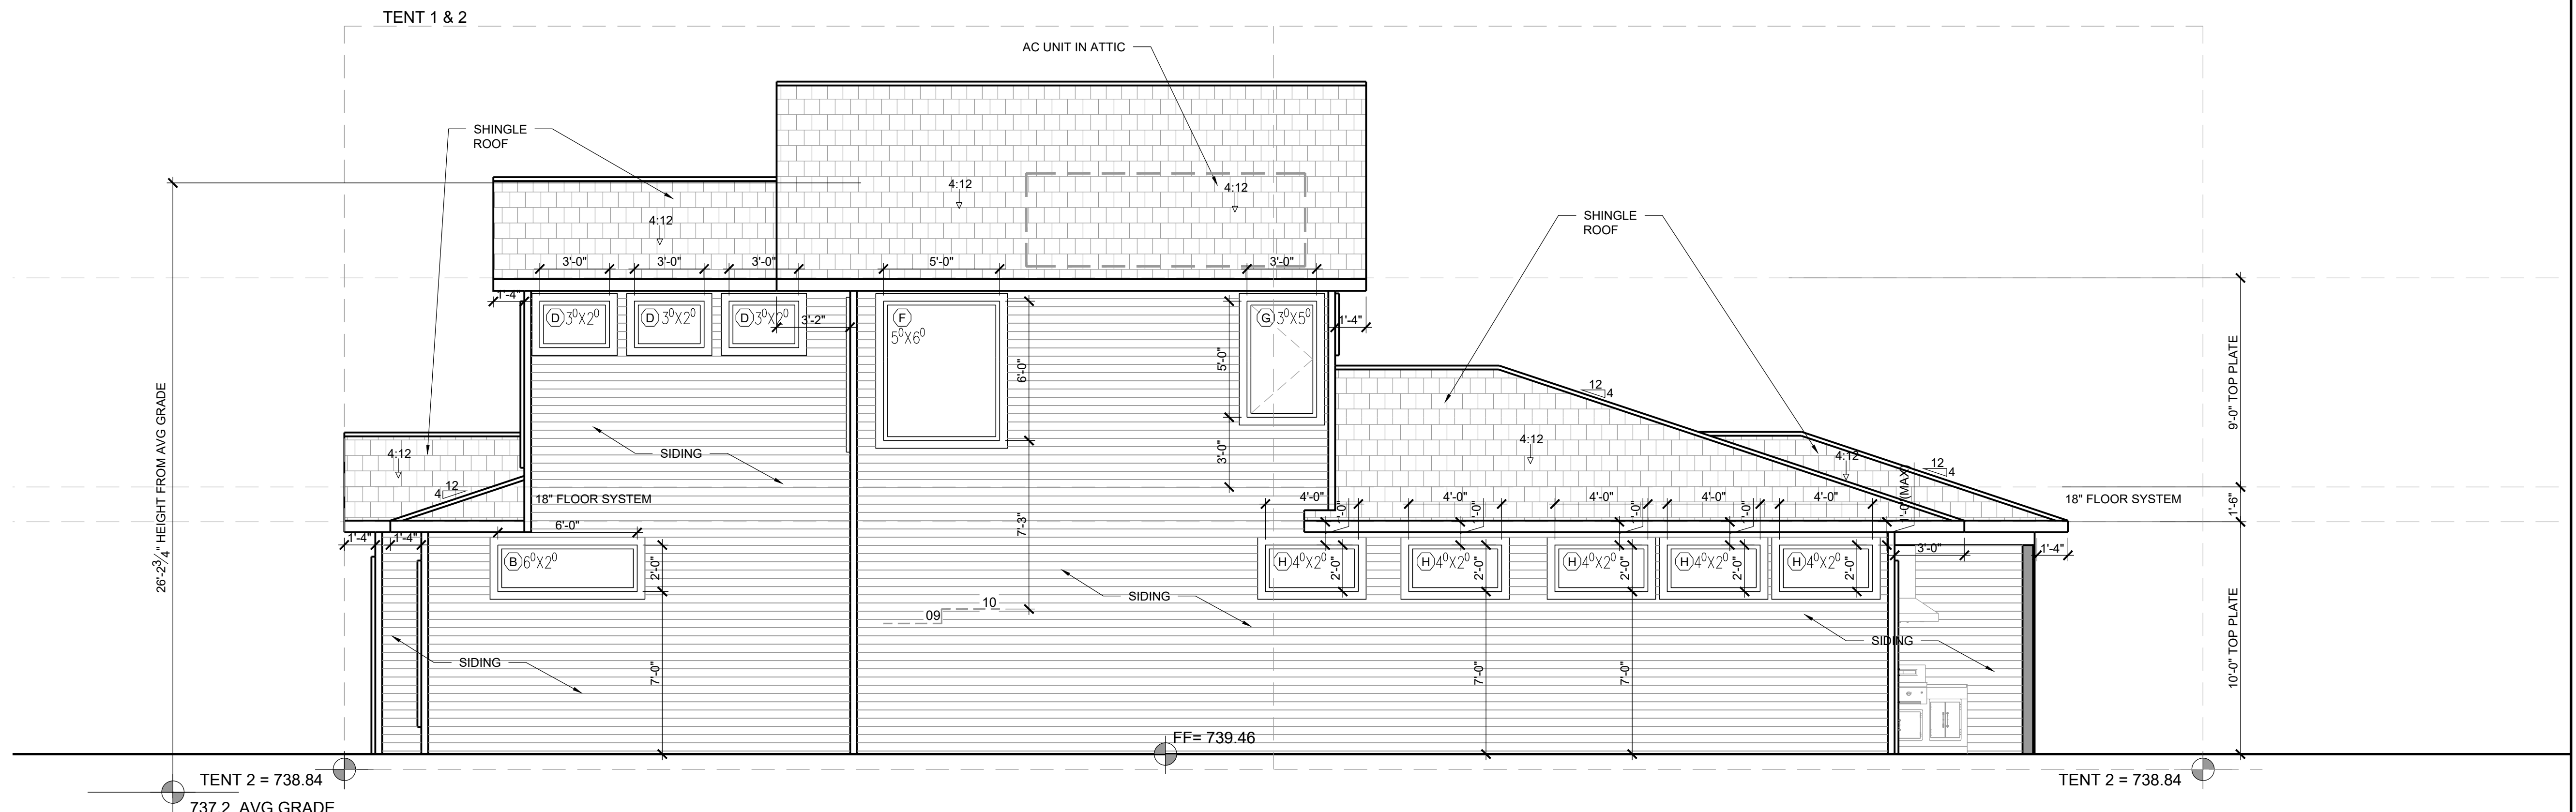

SIDE ELEVATION
SCALE: 1/4" = 1'-0" (HALF SCALE = 1/8" = 1'-0")

1

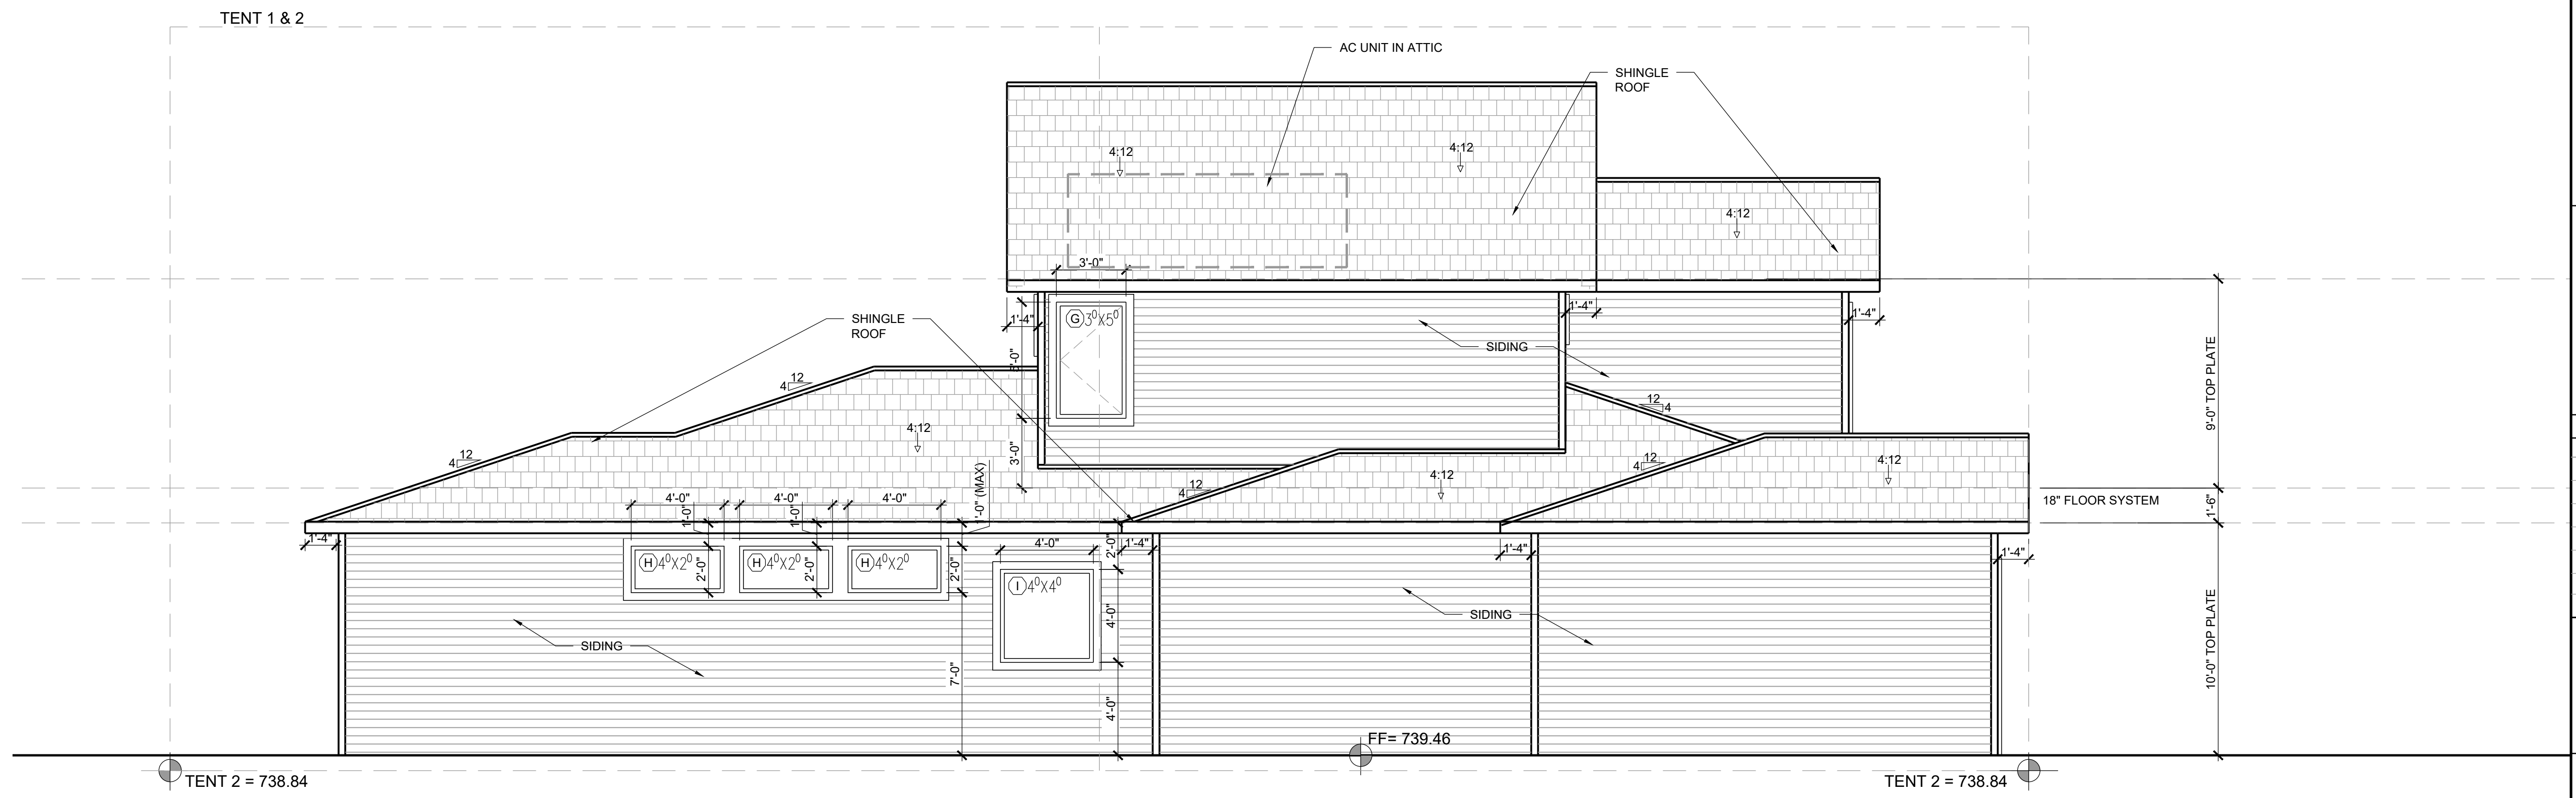

SIDE ELEVATION
SCALE: 1/4" = 1'-0" (HALF SCALE = 1/8" = 1'-0")

2